



01 TYPICAL CROSS SECTION 01 - CALM HOUSE TO PALM HUB

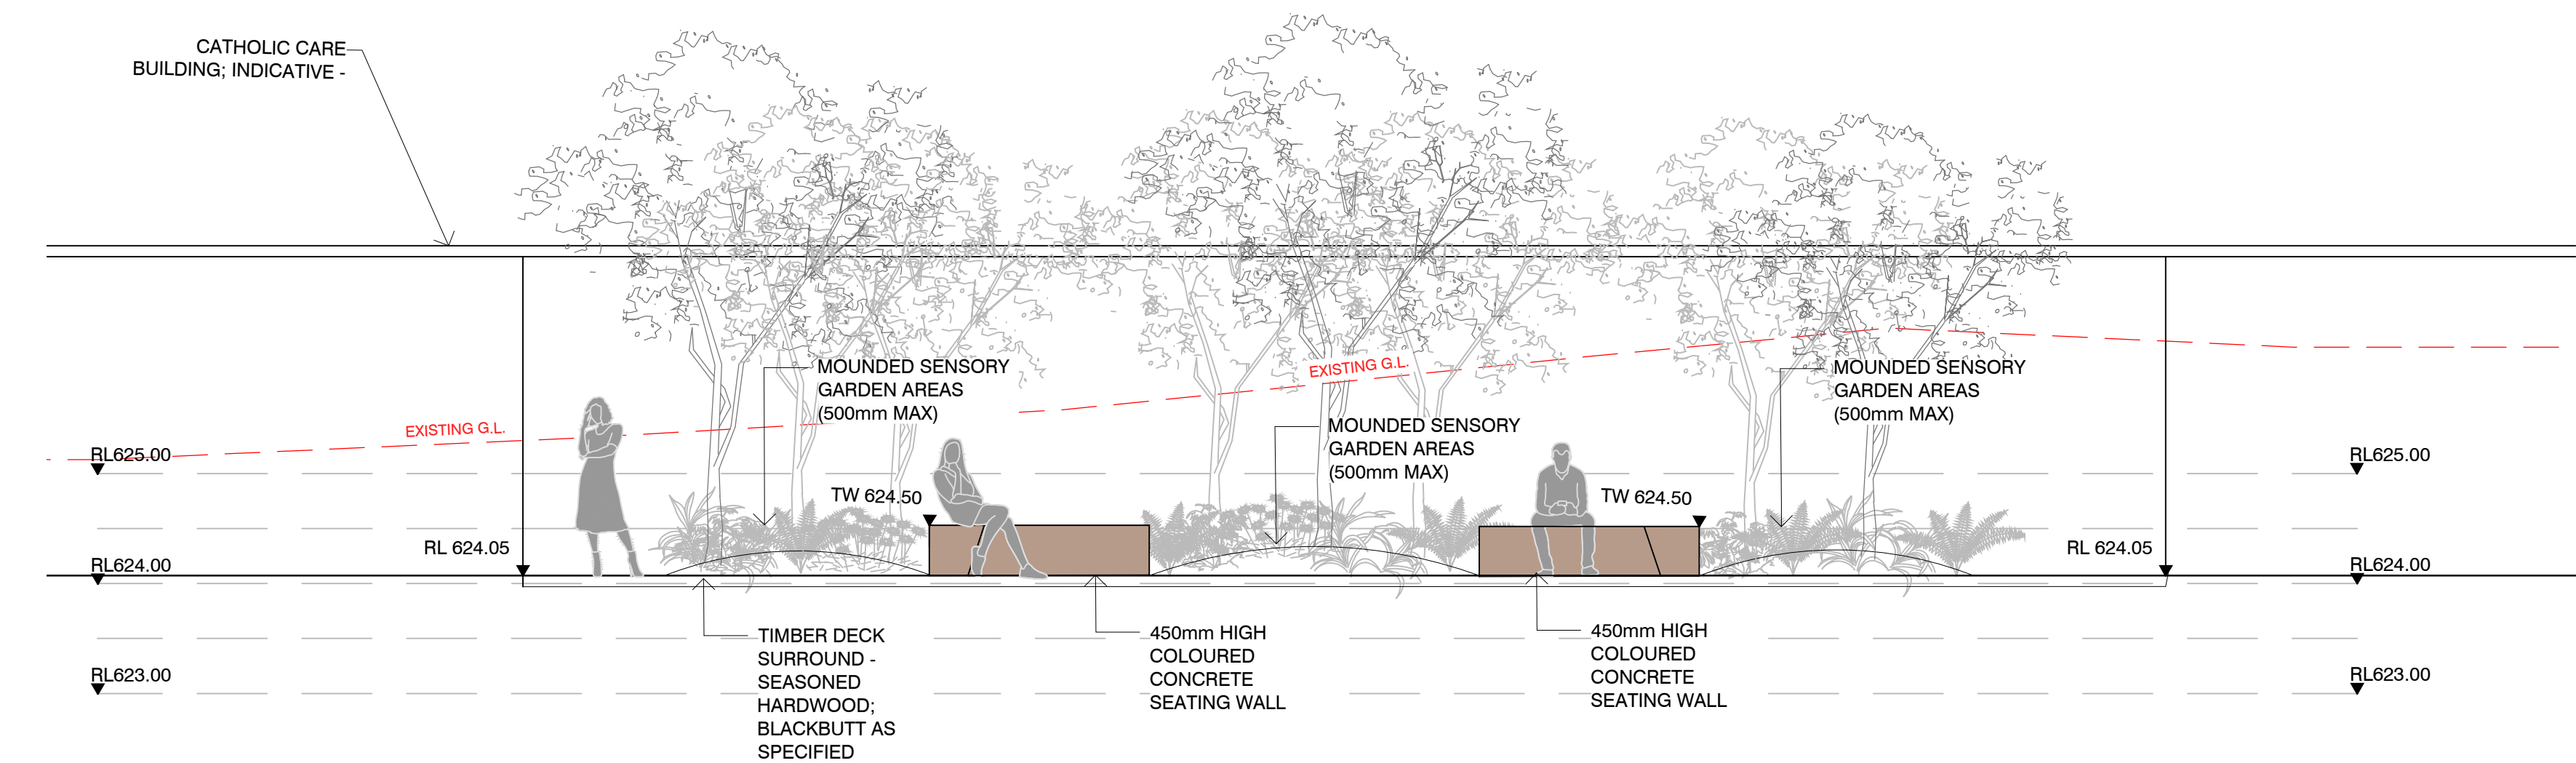

02 TYPICAL CROSS SECTION 02 - CATHOLIC CARE INTERNAL COURTYARD

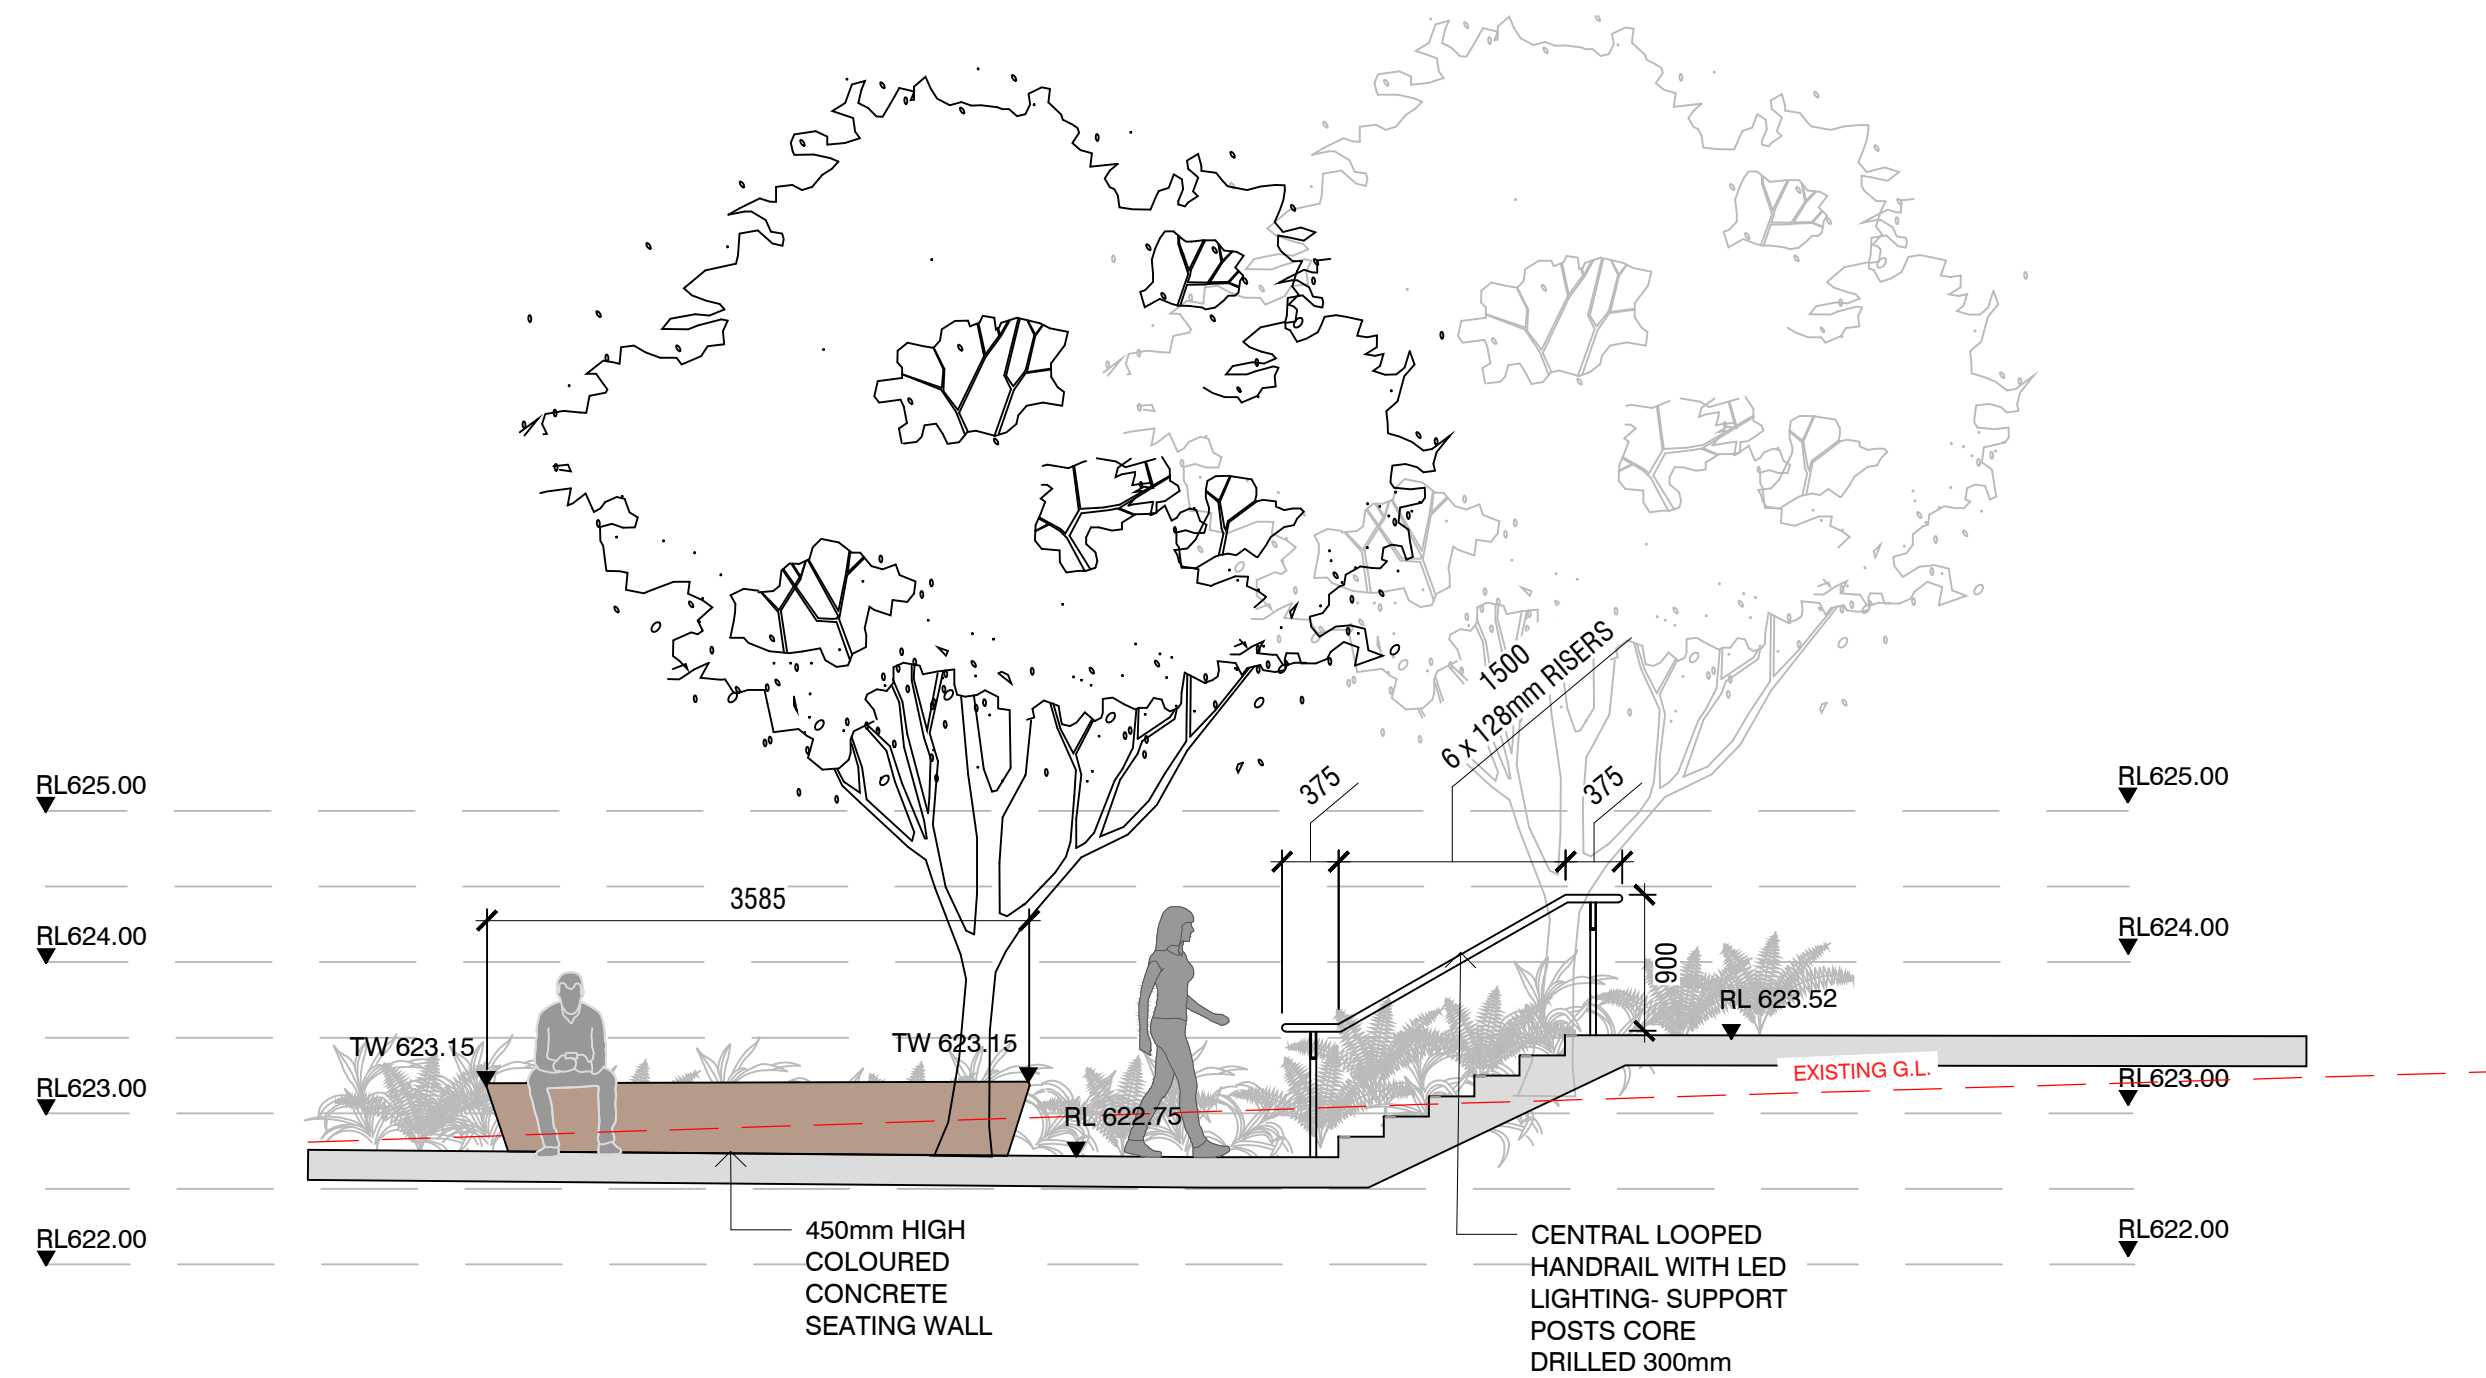

03 TYPICAL CROSS SECTION 03 - STAIR ACCESS TO ENTRY FORECORT

## NOTES

THESE DRAWINGS ARE TO BE READ IN CONJUNCTION WITH ALL LANDSCAPE SCHEDULES AND TECHNICAL SPECIFICATION AND OTHER CONSULTANTS DRAWINGS. CHECK AND VERIFY ALL DIMENSIONS AND SITE CONDITIONS PRIOR TO THE COMMENCEMENT OF ANY WORK. DO NOT SCALE DRAWINGS - REFER TO FIGURED DIMENSIONS ONLY. INFORM OCULUS OF ANY DISCREPANCIES FOR CLARIFICATION BEFORE PROCEEDING. UNLESS NOTED OTHERWISE THIS DRAWING IS NOT FOR CONSTRUCTION.

© OCULUS 2017 All rights reserved



SERVICES SHOWN ON THIS DRAWING ARE APPROXIMATELY ONLY. THE EXACT LOCATION IS TO BE CONFIRMED ON SITE BY CONTRACTOR PRIOR TO COMMENCEMENT WORK.

## KEY PLAN

ISSUE	DATE	AMENDMENT	DRN	APRVD
P1	01.05.23	80% SUBMISSION	MW	PM
P2	06.07.23	100% PSP/DA SUBMISSION	MW	PM

OCULUS

level 1 / 5 wilson street, p.o. box 307, newtown, nsw 2042  
p 02.9557.5533 australia@oculus.info  
SYDNEY MELBOURNE WASHINGTON

PROJECT  
**WATSON HEALTH HUB**  
350 Antill St, Lyneham ACT 2602

CLIENT  
**NOFFS + CATHOLIC CARE**

ARCHITECT  
**Silver Thomas Hanley (AUS)**

Building 3, Level 2 21-31 Goodwood Street,  
Richmond VIC 3121

STATUS  
**100% PSP/DA SUBMISSION**  
REVIEW ONLY

STATUS  
**100% PSP/DA SUBMISSION**  
REVIEW ONLY

DRAWING SCALE

SCALE 1:50 @ A1  
0.5 0 0.5 1 2.5m

NORTH POINT



## SECTIONS & ELEVATIONS

PROJECT N°

**S22-017**

DRAWING N°

**L701**

SHEET SIZE

**A1**

ISSUE

**P2**