
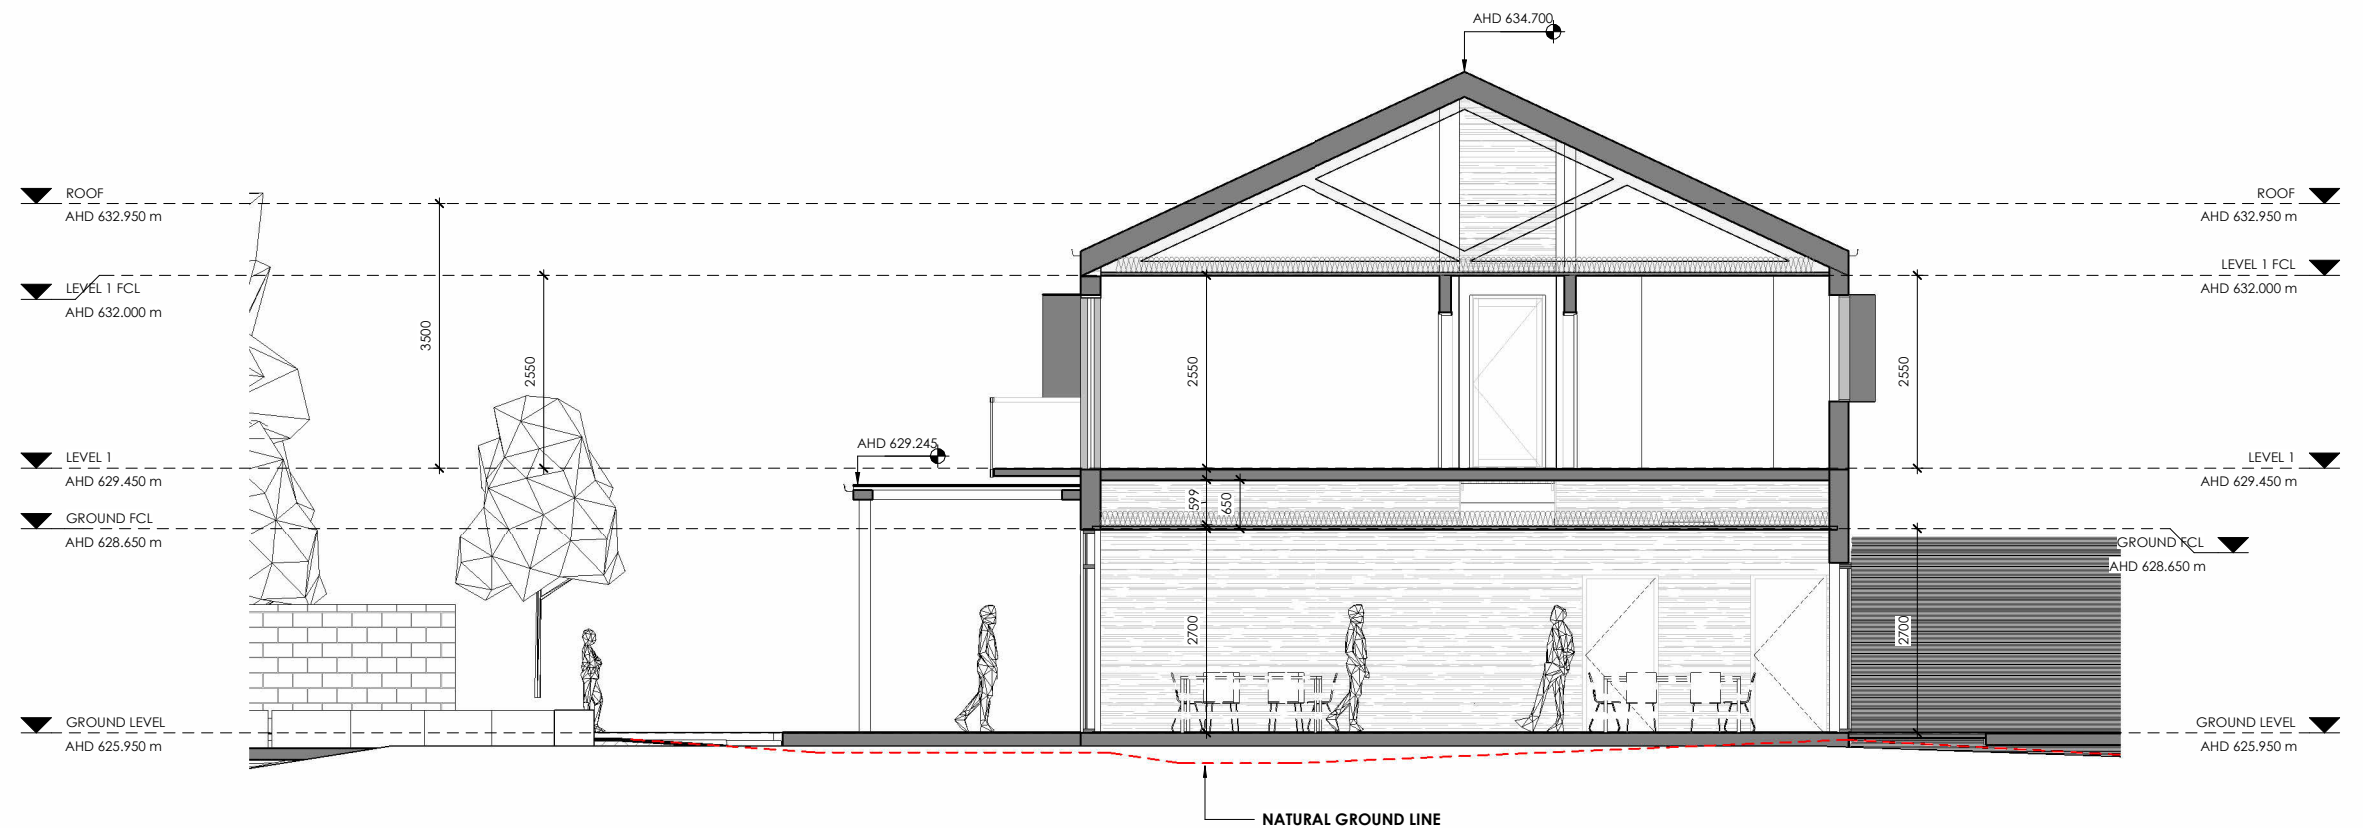


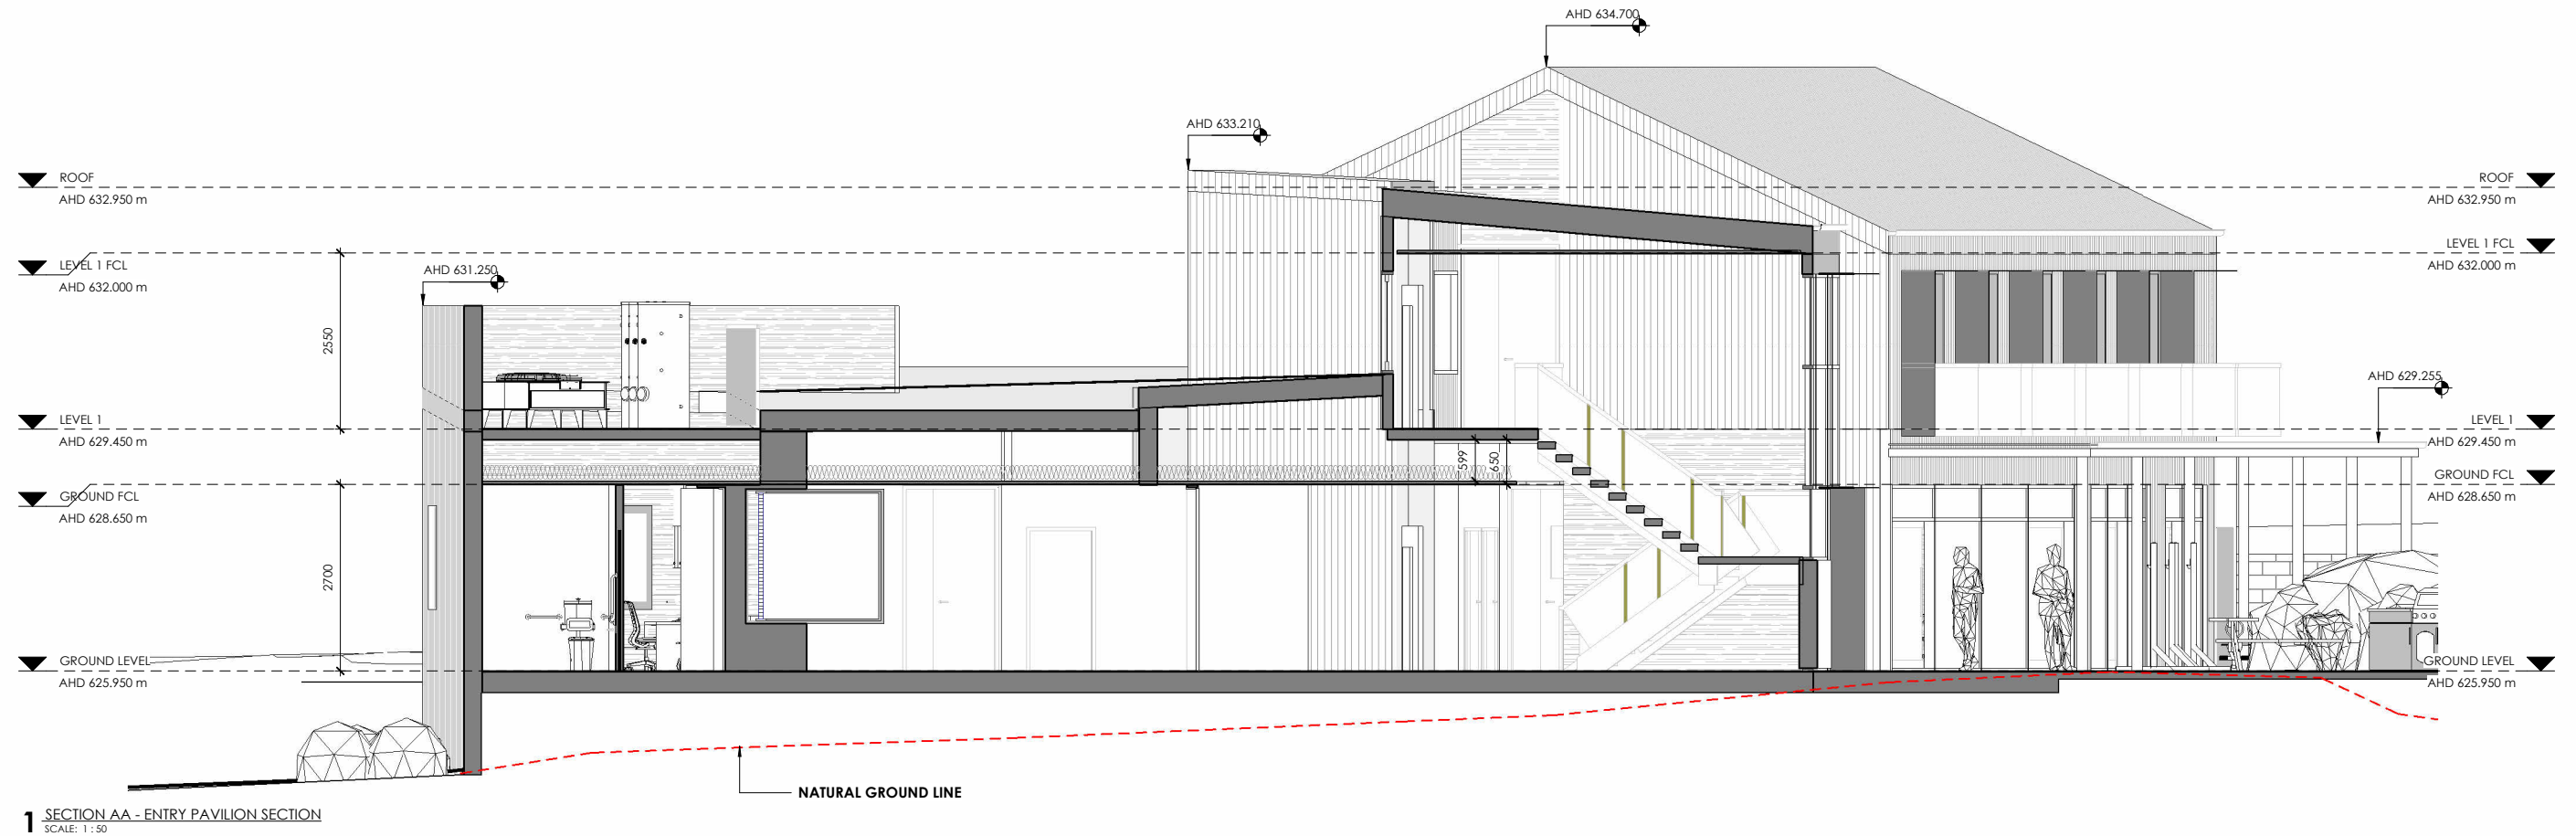

SECTIONS

**B1 S84 WATSON - ALCOHOL AND OTHER DRUG
RESIDENTIAL REHABILITATION FACILITY**

Project Client

**WINNUNGA
NIMMITYJAH**

Scale @ A1 Sheet Size **1 : 50**

Date **18/07/2023**
Issue **Development Application Issue**

Drawing Number: **DA-08.10**

JUDD **STH**
STUDIO