



PALM HUB AND CALM HOUSE SECTION A

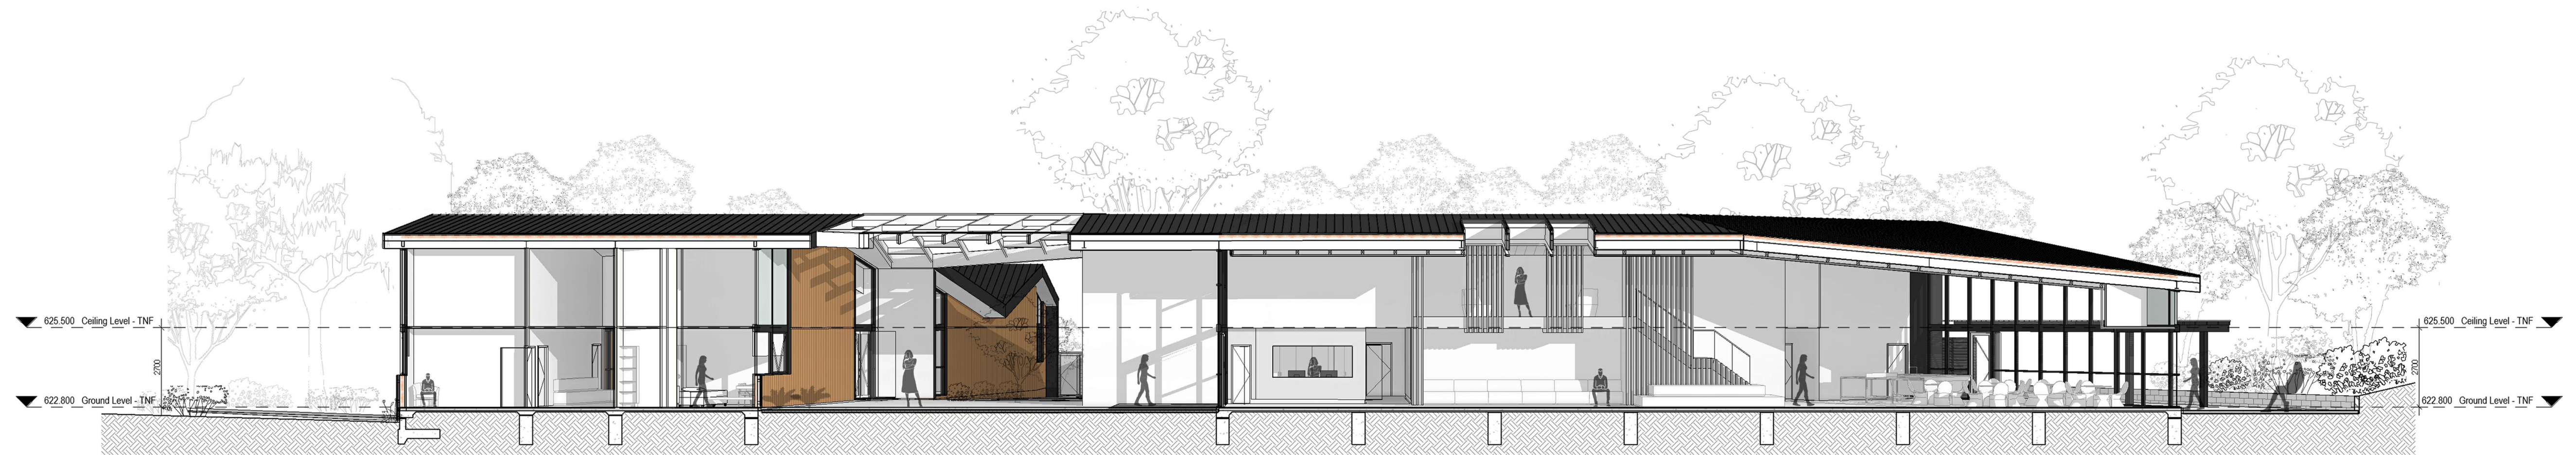

PALM HUB AND PALM HOUSE SECTION B

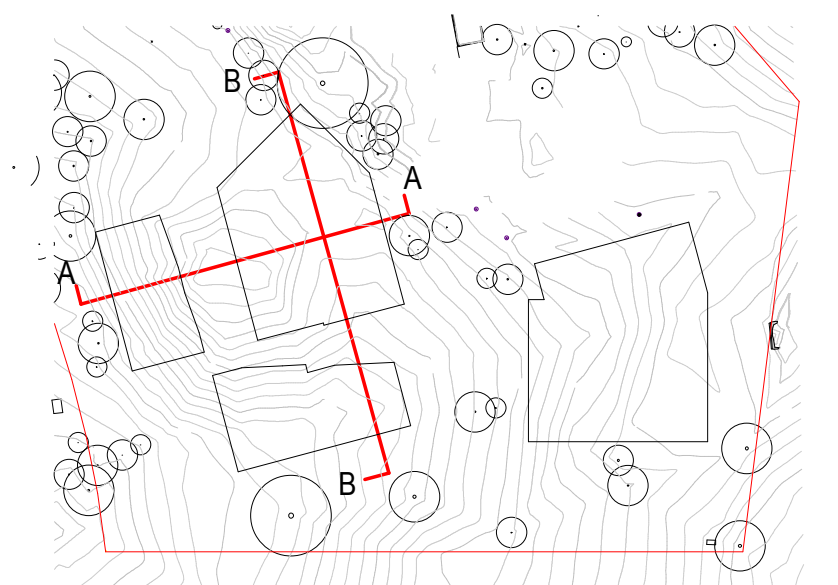

PROPOSED SECTIONS 01

Watson Youth Health Facilities Development

Project Number **10589**

Scale @ A1 Sheet Size

Date **30/06/23**

Drawing Number: **DA-08.01**

