


A Quarry Drive Typical Section
Section - Scale 1:100



B Wetland Typical Section
Section - Scale 1:100

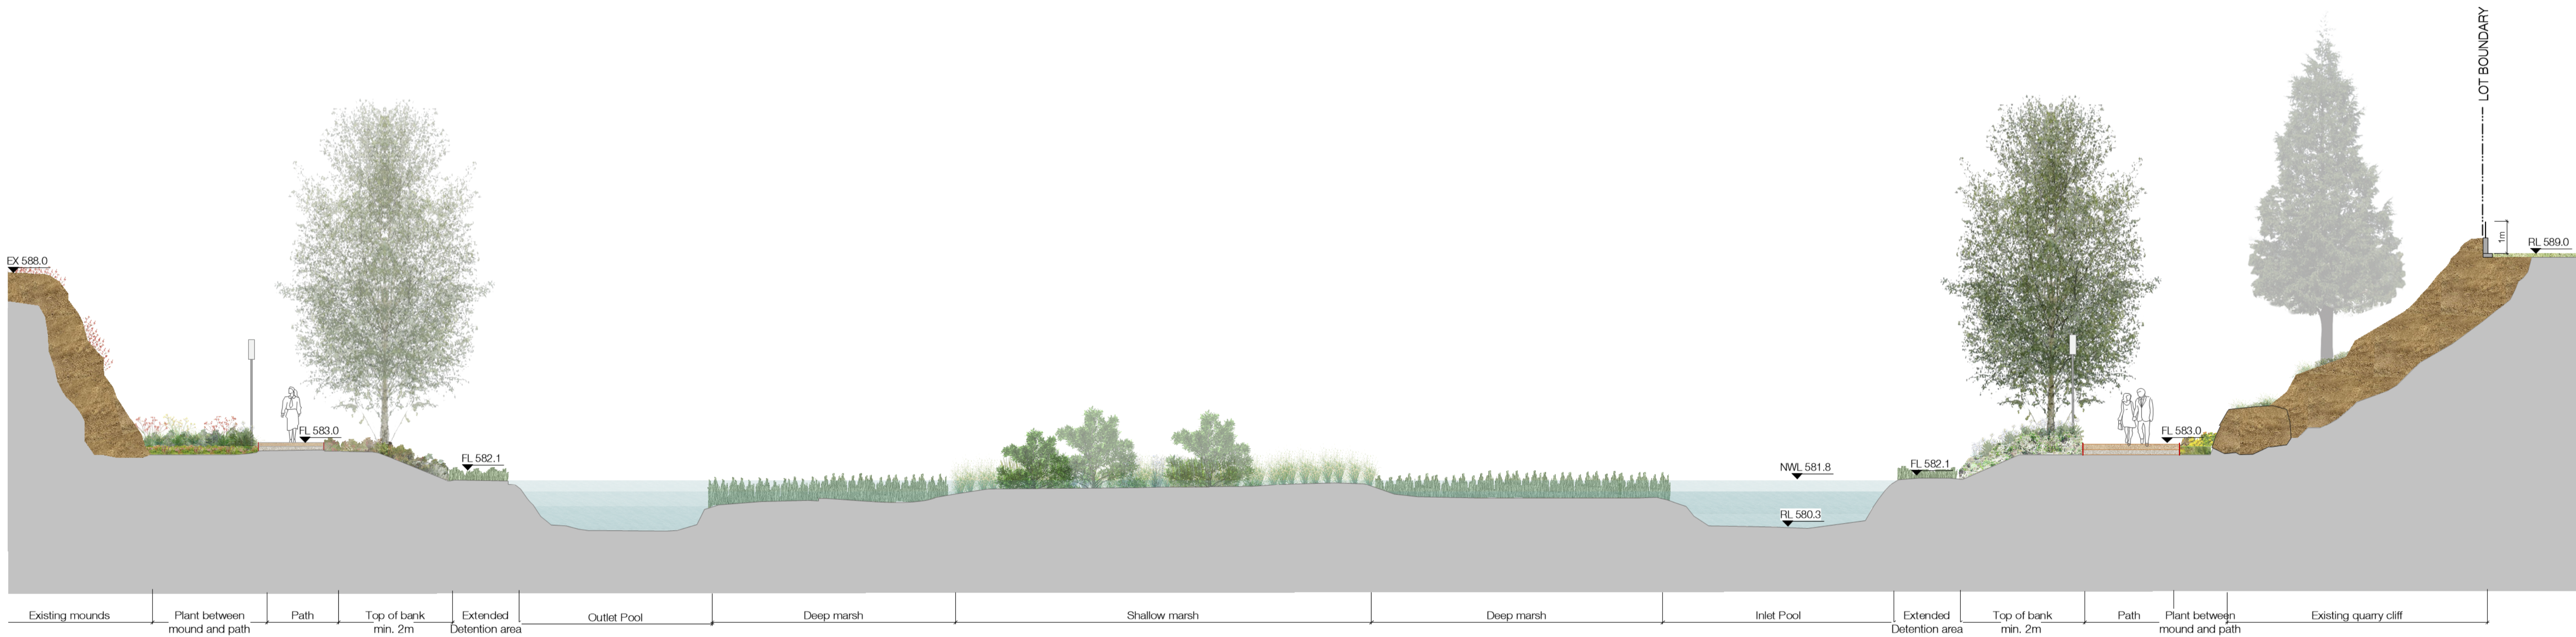

© Copyright McGregor Coxall
AUS ACN 082 334 290
UK 10199853
PRC ID NO. 0600002201607080008
Sydney Melbourne Shenzhen Bristol
www.mcgregorcoxall.com

Client
DOMA GROUP

Project Team
SJB Architects
Sixdegrees
CUMULUS
Sellick Consultants

Project Name
YARRALUMLA BRICKWORKS


Project No.
0619SYD

Address
Yarralumla ACT 2600

Key Plan

Rev	Revision Description	By / Checked	Date
I	Revised EDP	HT/AD	20/07/2023
J	Revised EDP	HT/AD	21/07/2023
K	Revised EDP	HT/AD	26/07/2023
L	Revised EDP	HT/AD	30/08/2023

Scale
1 : 100 @ A1

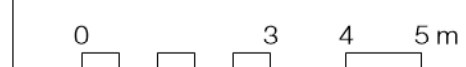

All dimensions are in millimetres unless otherwise noted.
Do not scale from this drawing.

Phase
Schematic Design
Sheet Title
Typical Sections
Sheet No.
LD-EDP-103

Rev
L