
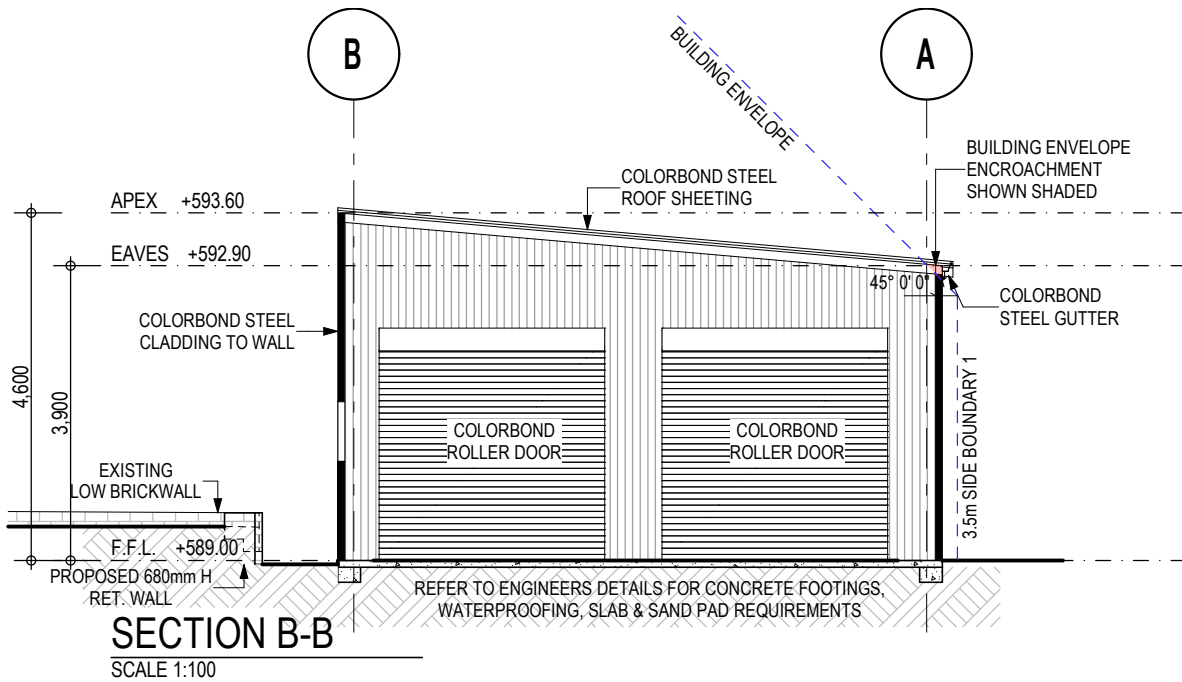


**CONSTRUCTION NOTE:**

- FINAL RL TO BE CONFIRMED ON SITE PRIOR TO CONSTRUCTION.
- DRAWINGS TO BE READ IN CONJUNCTION WITH ALL CONSULTANTS DRAWING SETS.
- FOR ALL STRUCTURAL DETAILS (STEEL PROFILES, FIXTURES, FITTINGS, FOOTINGS, PIERS & CONCRETE SLAB ETC.) REFER TO CONSULTING STRUCTURAL ENGINEERS SPECIFICATIONS.
- ALL FOOTINGS & PIERS TO BE TAKEN DOWN TO SOLID GROUND.
- ALL CONSTRUCTION TO BE COMPLIANT WITH AUSTRALIAN NATIONAL CONSTRUCTION CODE, RELEVANT CONSTRUCTION MANUALS & STANDARDS.
- ALL DOWNPIPES MUST LEAD TO EITHER A WATER STORAGE TANK OR BE DISCHARGED AND ATTACHED TO STORM WATER WITH LOCAL GOVERNMENT AUTHORITY APPROVAL.

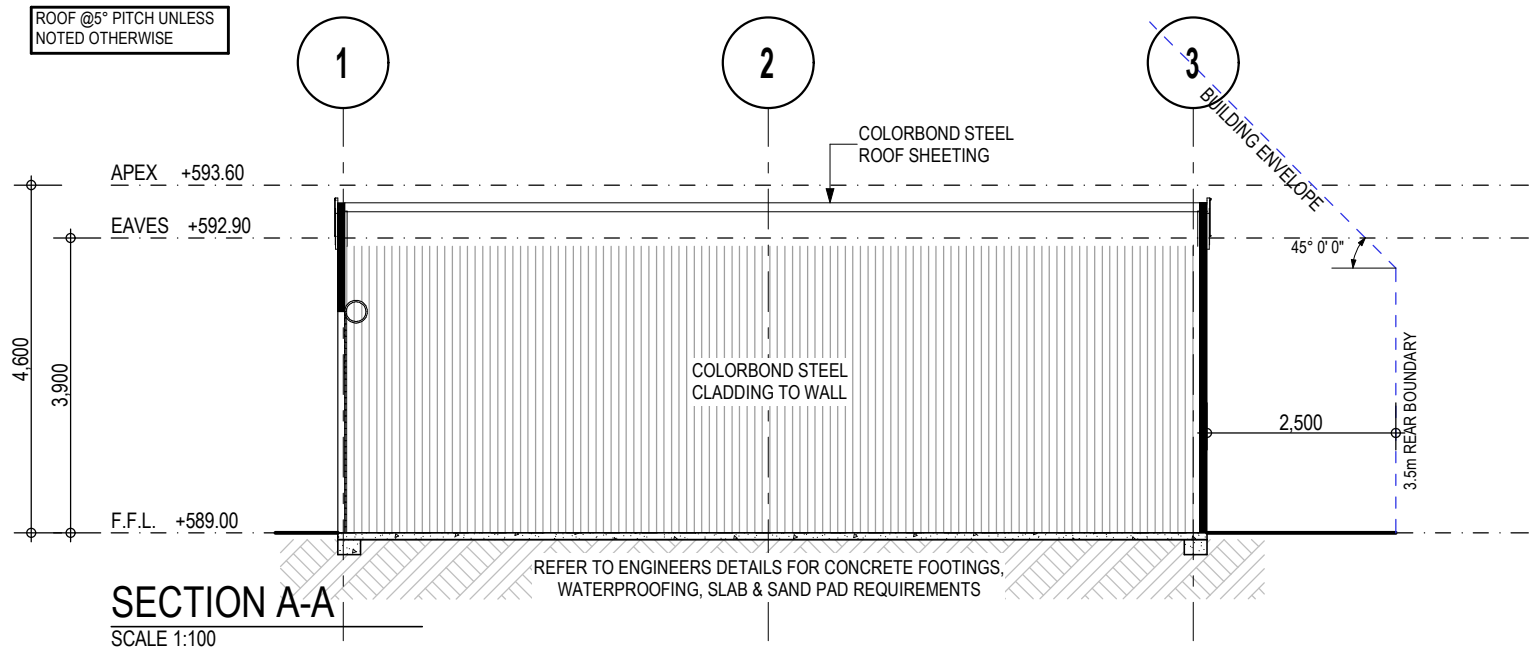

ORIGINAL SHEET SIZE A3

First Sheds Pty Ltd

Ph: 6242 5927 M: 0431 229 355  
E: sales@firstsheds.com.au  
W: www.firstsheds.com.au  
A: 48 Hoskins Street Mitchell 2911  
ABN: 96 612 137 489



DESCRIPTION	REV	DRAWN		DATE	
FIRST ISSUE	A	JS		01.06.2023	
AMENDS	B	JS		02.06.2023	
AMENDS	C	JS		06.06.2023	
FOR DA APPROVAL	D	LD		24.07.2023	

CLIENT:	
DATE:	
CLIENT:	
DATE:	
BUILDER:	
DATE:	

CLIENT:	
BELINDA HARUKI	
0401385890	

PROJECT TITLE:	
BIG G SKILLION	
8000 SPAN x 3900/4600 EAVE	
x 11500 LONG	

PROJECT ADDRESS:	
7 PUNCH PLACE, MONASH ACT, AUSTRALIA	
PROJECT CONSULTANT(S):	PROJECT MANAGER:
NIC DARMODY	

DRAWING NAME:	
SECTION	
SCALE:	DRAWING No.
	A.05