



1 SECTION SITE AA
DA-A-0012 1: 250@A1

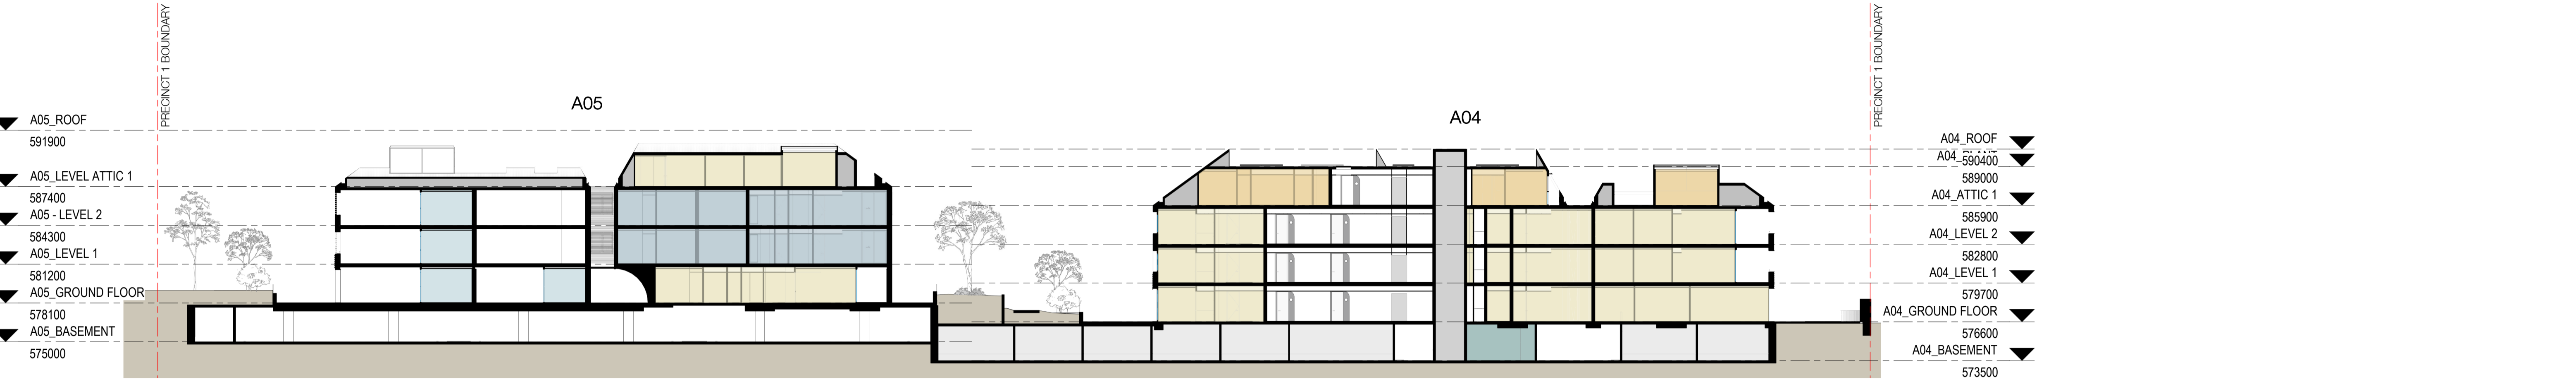


2 SECTION SITE BB
DA-A-0012 1: 250@A1

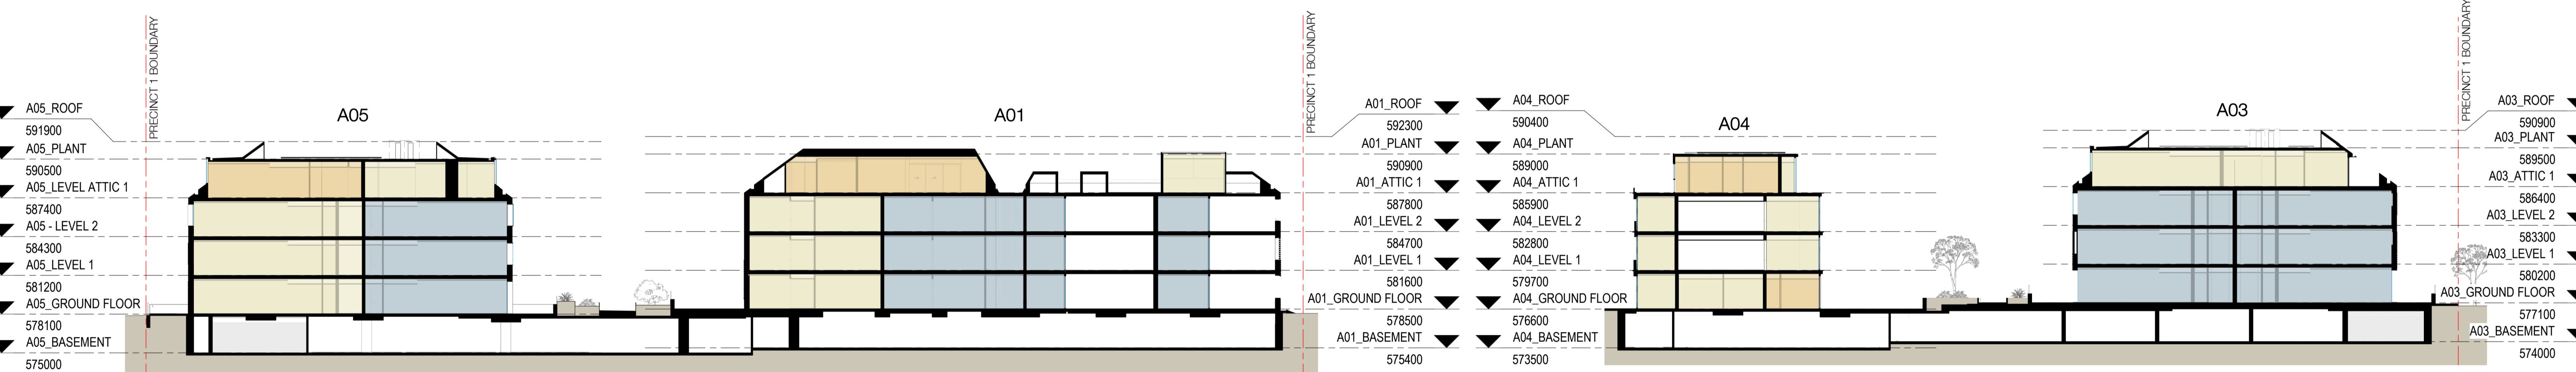

3 SECTION SITE CC
DA-A-0012 1: 250@A1


4 SECTION SITE DD
DA-A-0012 1: 250@A1

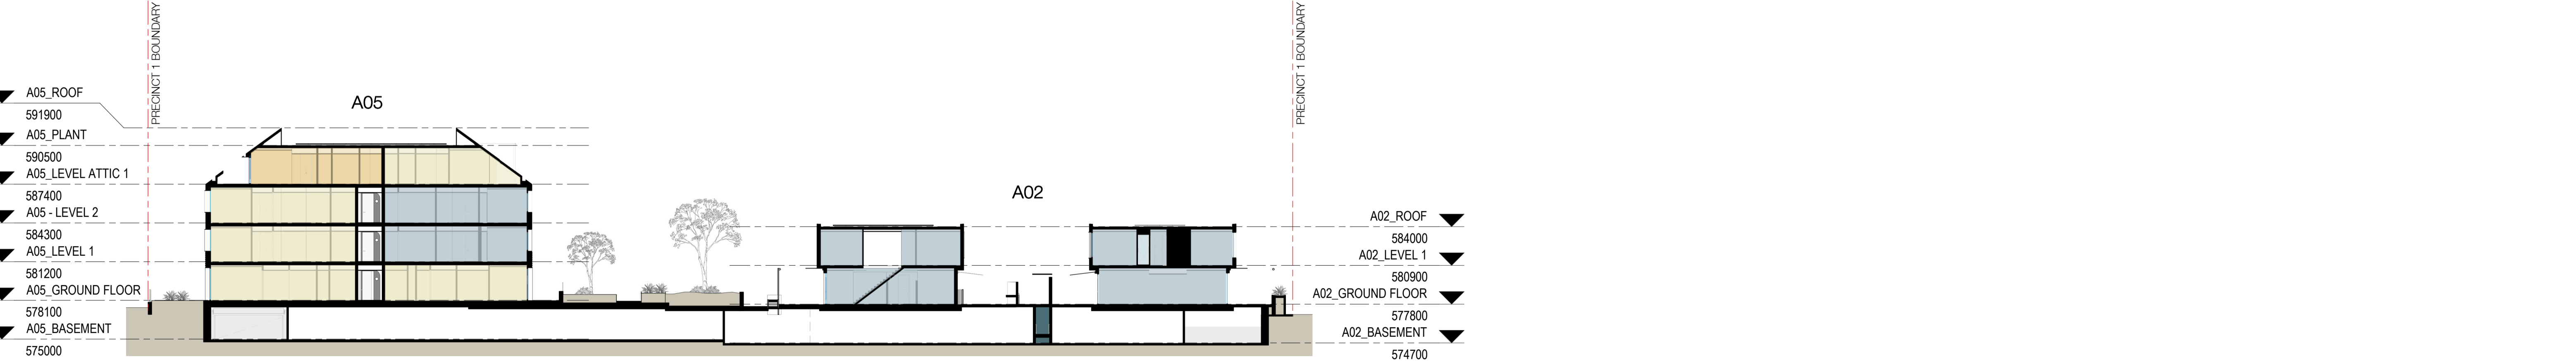

5 SECTION SITE EE
DA-A-0012 1: 250@A1

Nominated Architects: Adam Haddow-7188 | John Pradel-7004

In accepting and utilizing this document the recipient agrees that SJB Architecture (NSW) Pty. Ltd. ACN 081 094 724 T/A SJB Architects, retain all common law, statutory law and other rights including copyright and intellectual property rights. The recipient agrees not to use this document for any purpose other than as intended and to waive all claims against SJB Architects resulting from unauthorised changes or to reuse the document on other projects without the prior written consent of SJB Architects. Under no circumstances shall transfer of this document be deemed a sale. SJB Architects makes no warranties of fitness for any purpose. The Builder/Contractor shall verify job dimensions prior to any work commencing. Use figured dimensions only. Do not scale drawings.

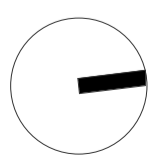


Rev	Date	Description
1	30.06.2023	FOR INFORMATION
2	05.07.2023	FOR INFORMATION
3	11.08.2023	ISSUE FOR DA
4	23.08.2023	ISSUE FOR DA
5	30.08.2023	ISSUE FOR DA

Revision	By	Chk.
	SC	JL
	SC	JL
	DM	DM
	JL	DM
	JL	DM

Architect	Structural Engineer	ESD Consultant
SJB Architects	Sellick	
Landscape Architect	Hydraulic Engineer	DDA/Access Consultant
McGregor Coxall	THCS	
Electrical Engineer	Town Planner	Traffic Engineer
S4B		
Mechanical Engineer	Civil Engineer	BCA Consultant
S4B	Sellick	

Client	Project	Date	Scale	Sheet Size
DOMA	BRICKWORKS Yarralumla, ACT 2600	30.08.2023	1 : 250	@ A1
	Building	Drawn	Chk.	
	PRECINCT 1	DM	EW	
	Drawing Name	Job No.	Drawing No.	Revision
	Composite Sections	5479	DA-A-0601	/ 5

Client	Project	Date	Scale	Sheet Size
DOMA	BRICKWORKS Yarralumla, ACT 2600	30.08.2023	1 : 250	@ A1
	Building	Drawn	Chk.	
	PRECINCT 1	DM	EW	
	Drawing Name	Job No.	Drawing No.	Revision
	Composite Sections	5479	DA-A-0601	/ 5

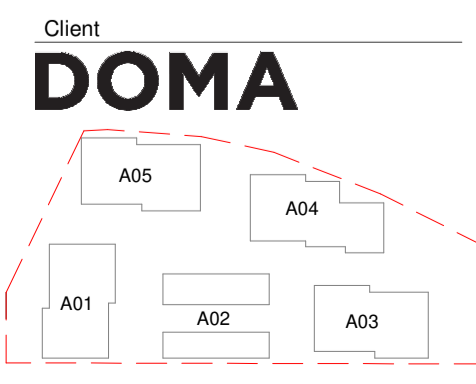

Client	Project	Date	Scale	Sheet Size
DOMA	BRICKWORKS Yarralumla, ACT 2600	30.08.2023	1 : 250	@ A1
	Building	Drawn	Chk.	
	PRECINCT 1	DM	EW	
	Drawing Name	Job No.	Drawing No.	Revision
	Composite Sections	5479	DA-A-0601	/ 5

Client	Project	Date	Scale	Sheet Size
DOMA	BRICKWORKS Yarralumla, ACT 2600	30.08.2023	1 : 250	@ A1
	Building	Drawn	Chk.	
	PRECINCT 1	DM	EW	
	Drawing Name	Job No.	Drawing No.	Revision
	Composite Sections	5479	DA-A-0601	/ 5

Level 2
490 Crown Street
Surry Hills NSW
2010 Australia
T 61 2 9380 9911
F 61 2 9380 9922
www.sjb.com.au



FOR APPROVAL