





1 Corridor between A01 & A02
Plan - Scale 1:150

2 NS Section 01
Section - Scale 1:100

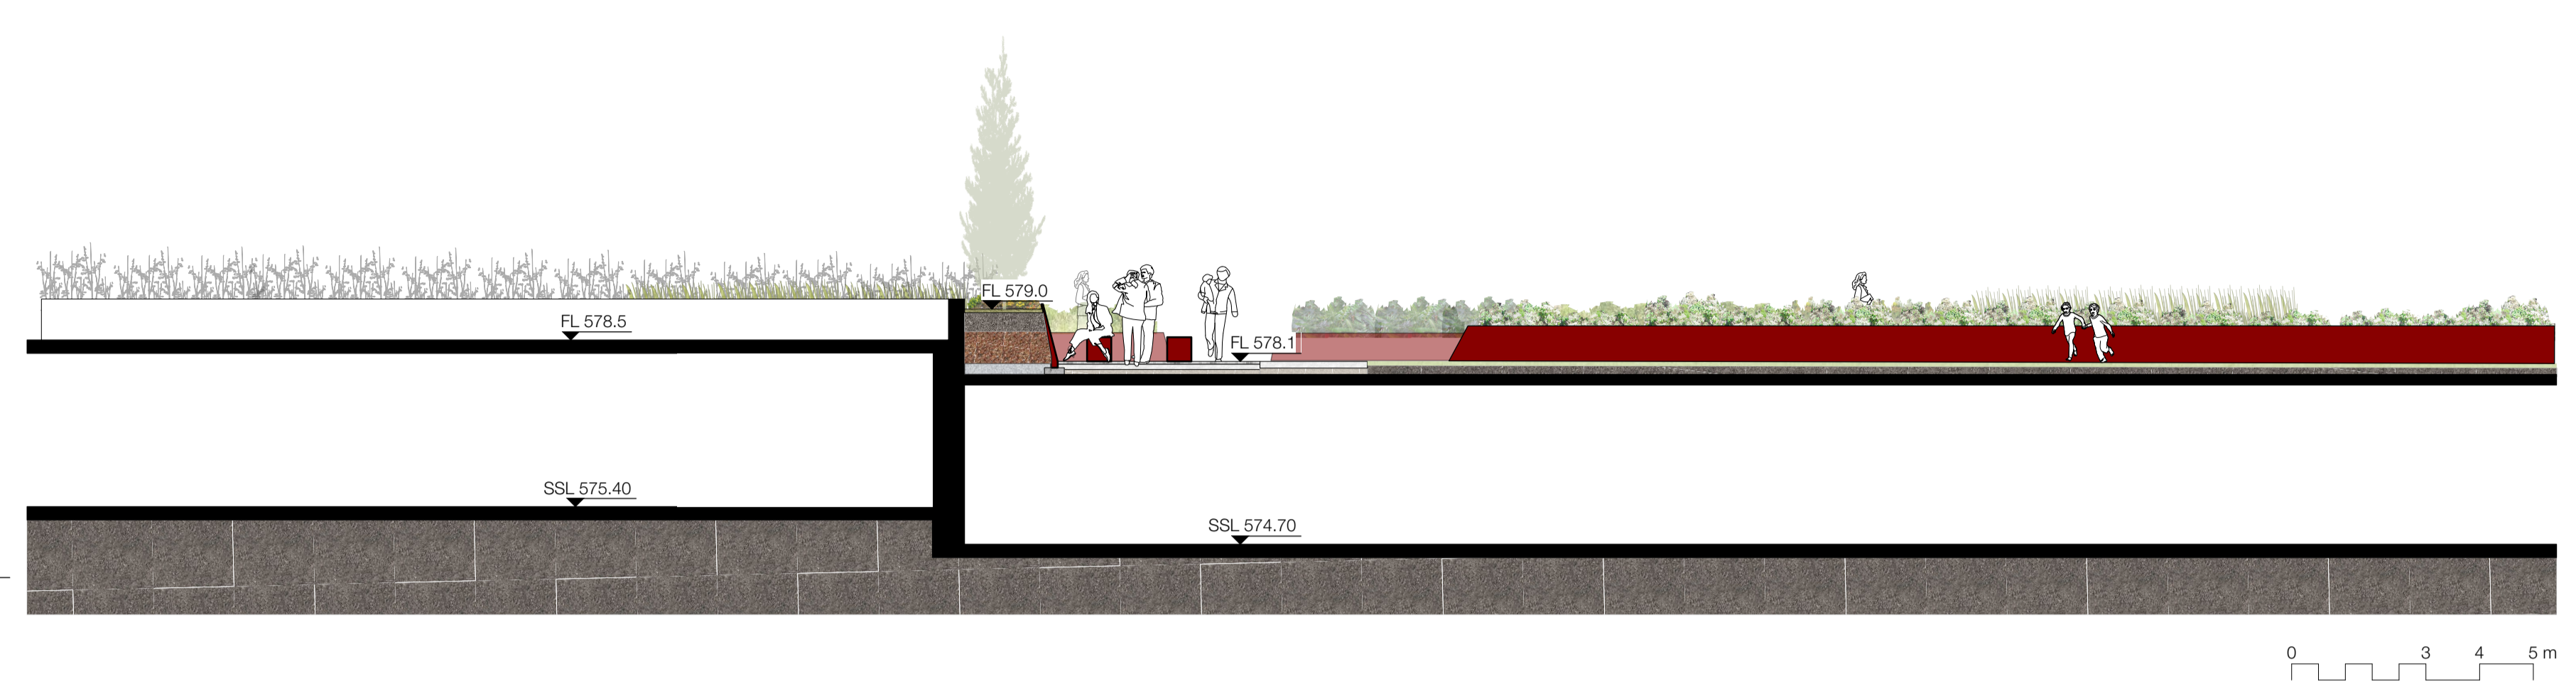

3 NS Section 02
Section - Scale 1:100

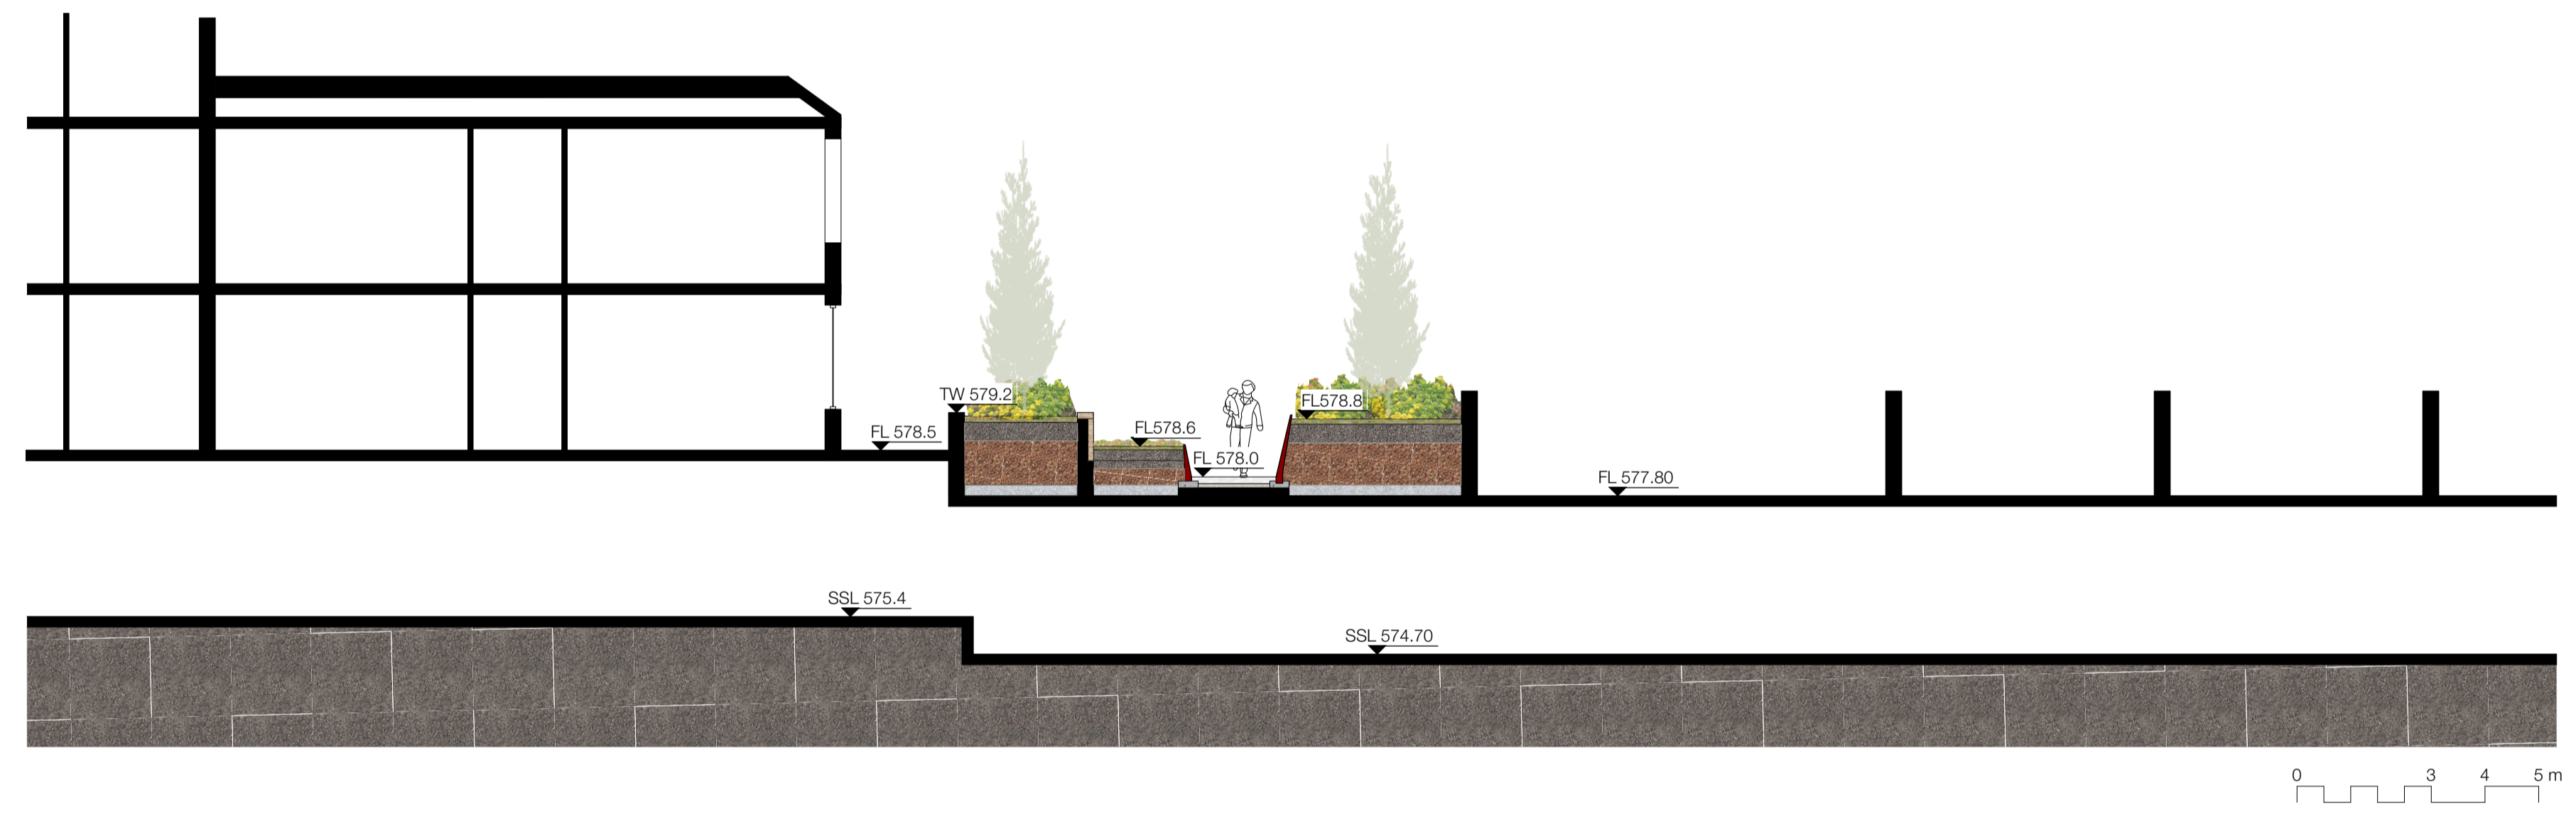

4 NS Section 03
Section - Scale 1:100

