


USE FIGURED DIMENSIONS AND DO NOT SCALE FF DRAWINGS. ALL DIMENSIONS AND LEVELS TO BE CHECKED AND VERIFIED ON SITE PRIOR TO COMMENCEMENT OF WORKS.

ALL STANDARD OF WORKMANSHIP TO CONFORM TO ALL RELEVANT PARTS OF SPECIFICATION, AUSTRALIAN STANDARDS AND BCA/NCC.

REPRODUCTION OF THIS DRAWING IN FULL OR PART WITHOUT THE WRITTEN PERMISSION OF THURSDAY ARCHITECTURE CONSTITUTES AN INFRINGEMENT OF COPYRIGHT.

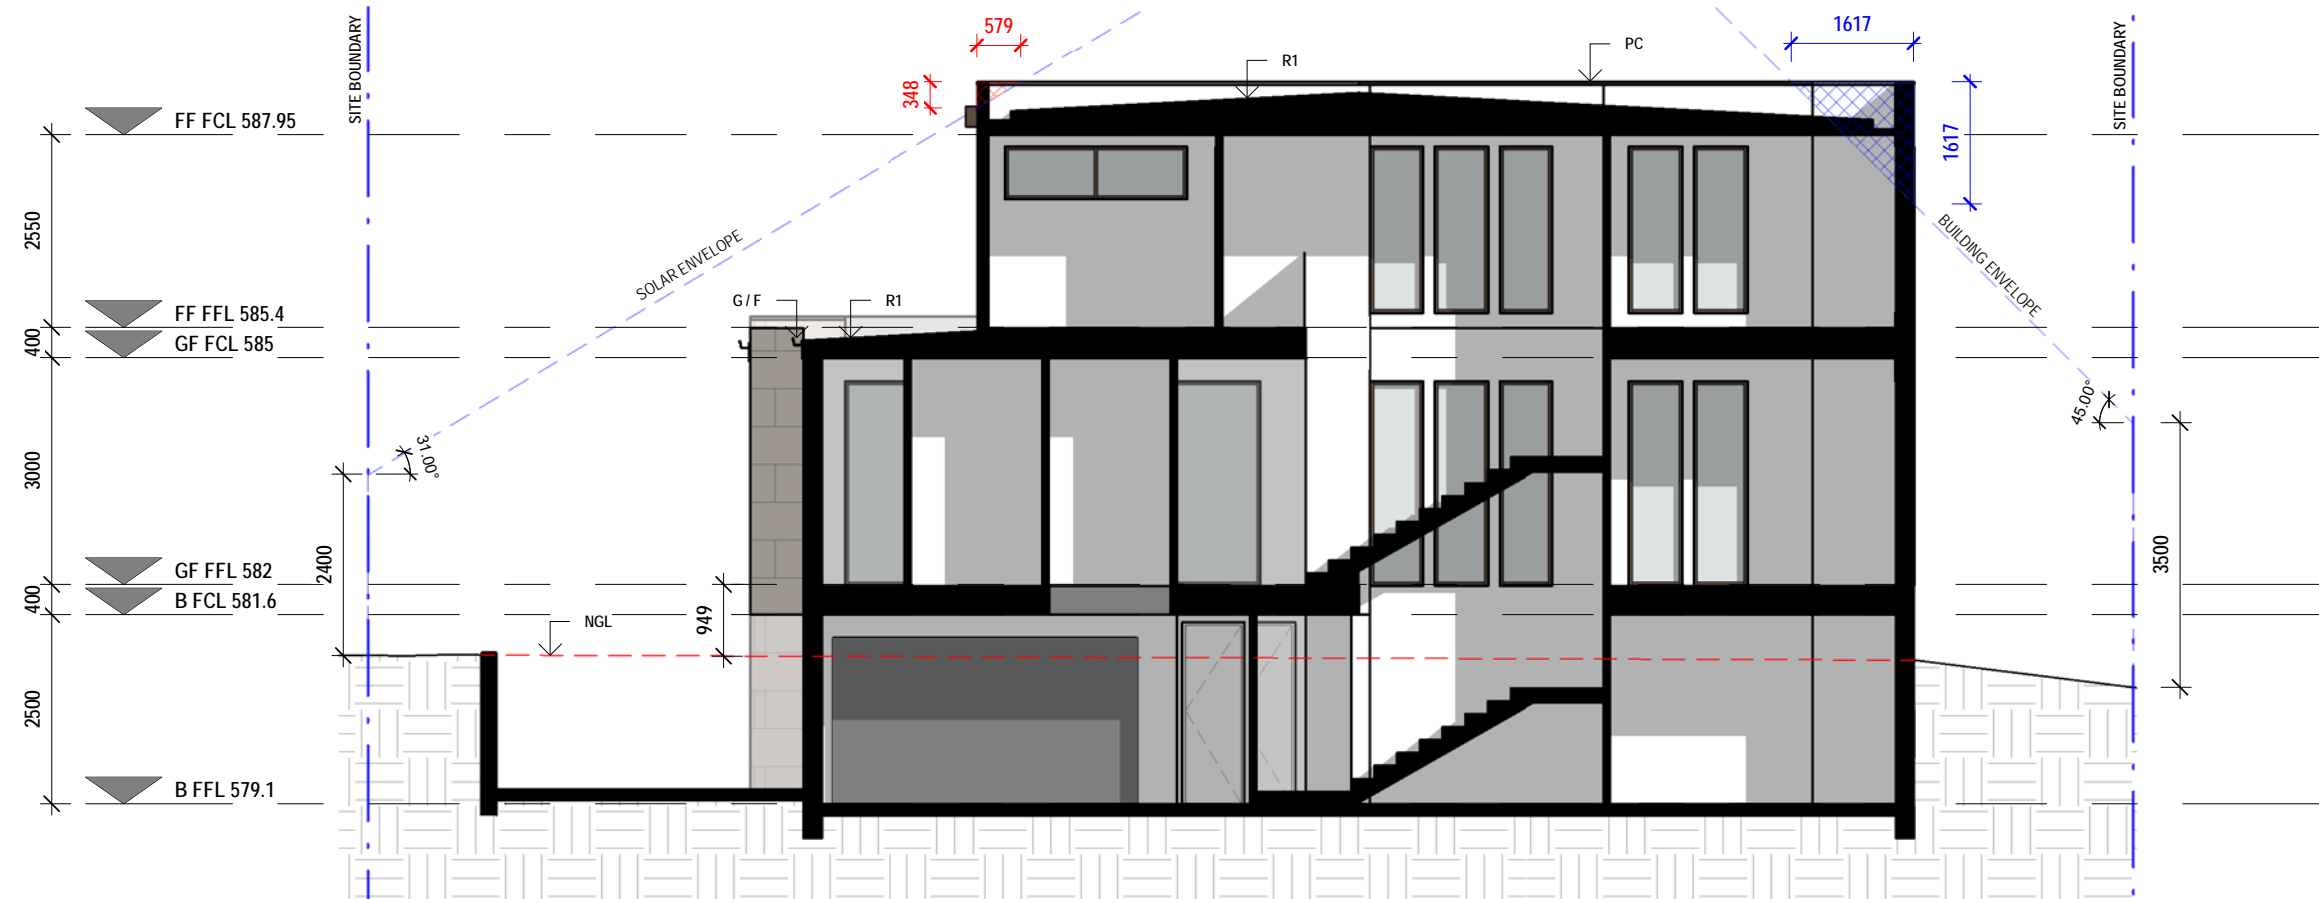

1

Section 2
1:100

Revisions		
No.	Description	Date

HOPETOUN CIRCUIT
BLOCK 4 SECTION 75
81 HOPETOUN CIRCUIT YARRALUMLA
2312

SECTION B

1:100 @ A3
A302



PO Box 3673
Manuka ACT 2603
ThursdaysArchitecture.com.au
ACT Registration No. 2289
NSW Registration No. 9528