



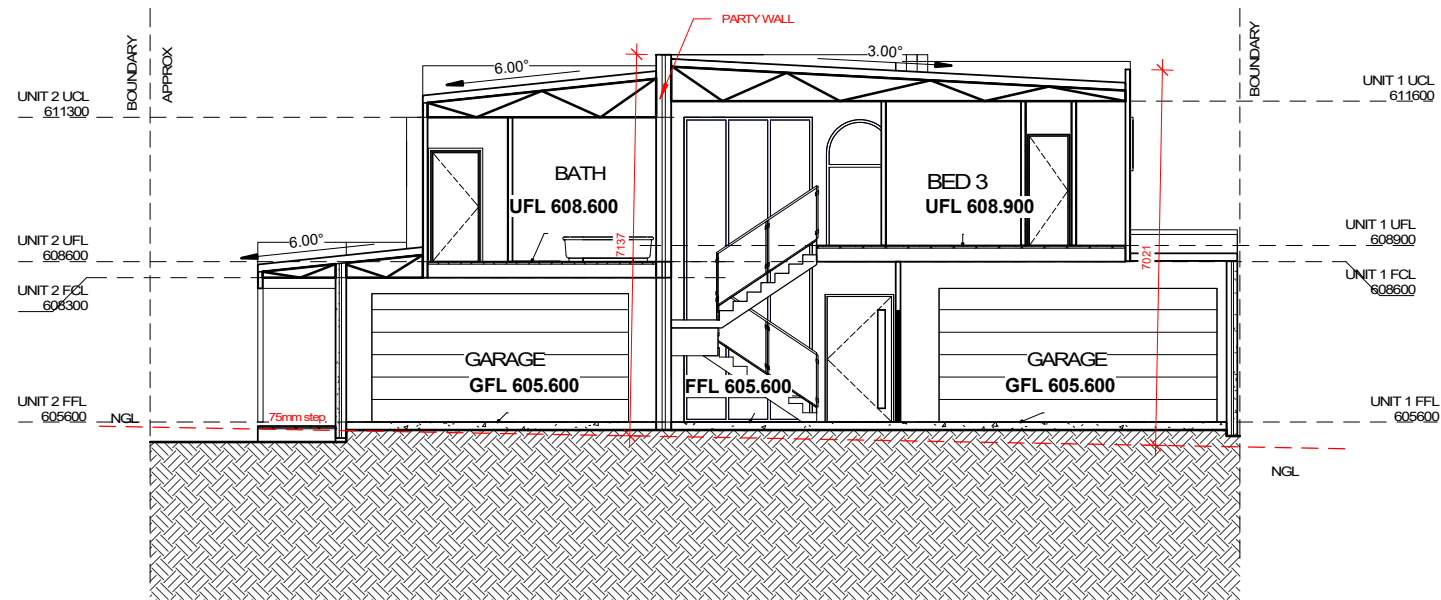

1 SECTION 1 : 100
A 101 unit 1 & 2 section 2

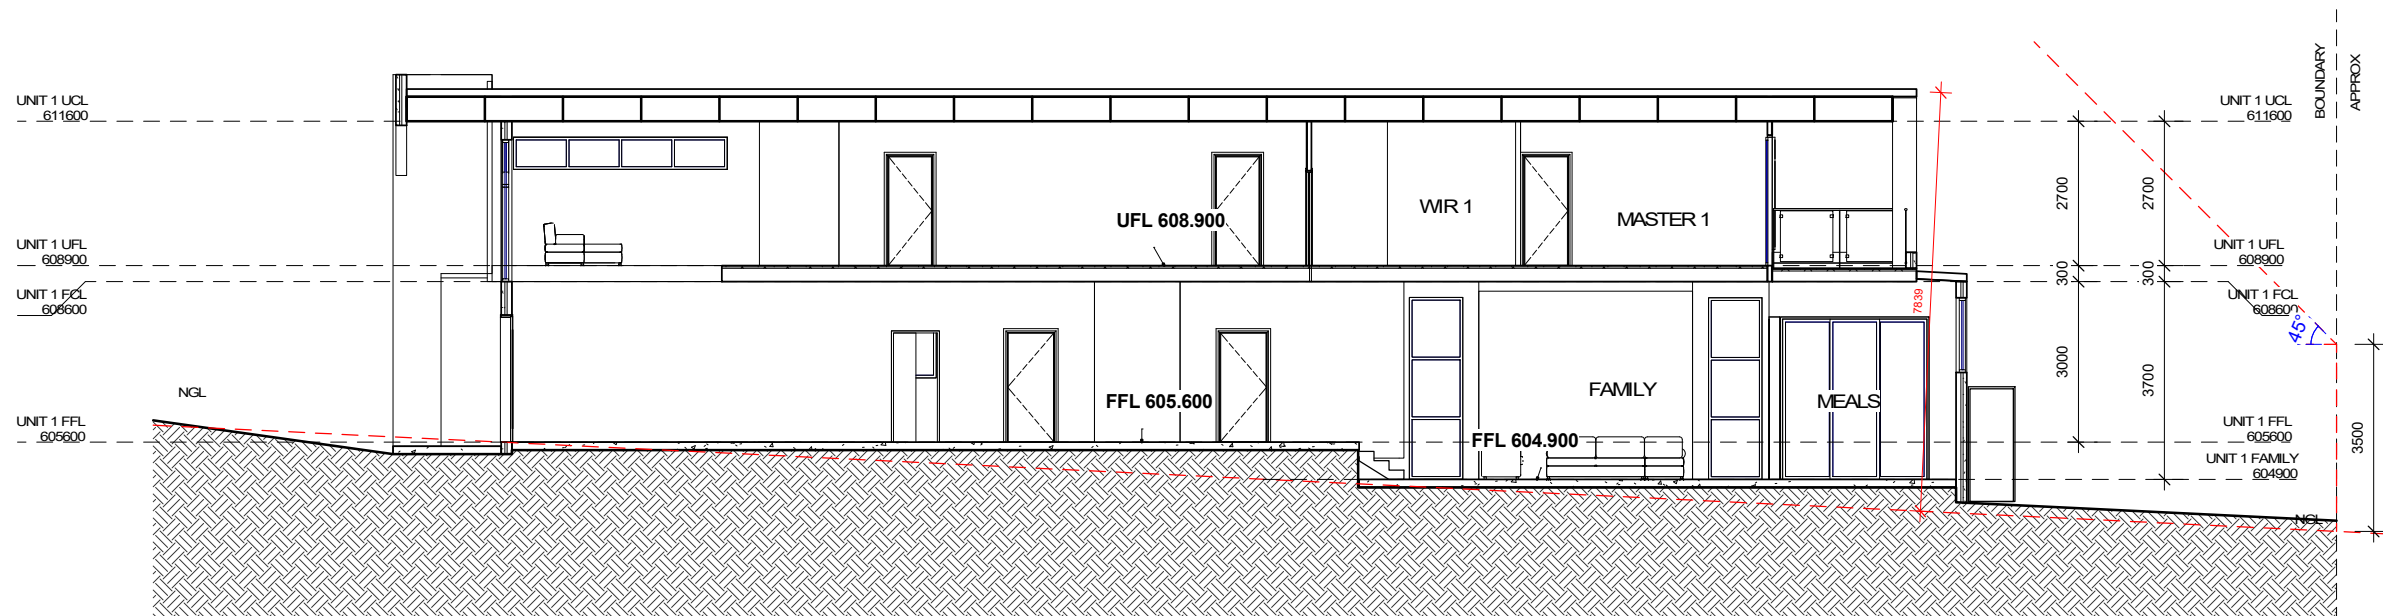

2 SECTION 1 : 100
A 101 unit 2 section

PROJECT NAME:		BLOCK: 54 SECTION: 10		TITLE:		CLIENT:		SCALE:		DATE:		DRAWN BY:	
PROPOSED NEW RESIDENCE		SUBURB: RED HILL		SECTION		JOHN		1 : 100@A2		28-10-25		JASON.C	
SHEET No:								A 302		JOB NO:		CHECK BY:	
										20002		LEO.H	

THIS DRAWINGS IS PROTECTED BY COPYRIGHT

JAST DESIGN
TEL: 0451 163 306
EMAIL: info@jastdesign.com.au

