




01 OVERALL SITE SECTION 1
SCALE 1 : 500

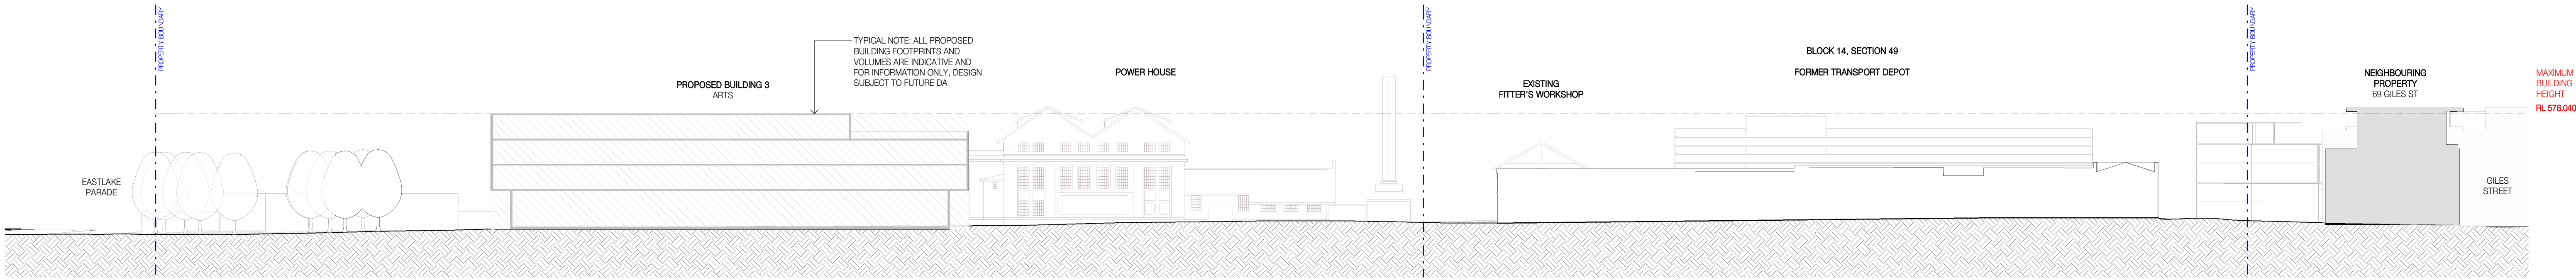

02 OVERALL SITE SECTION 2
SCALE 1 : 500

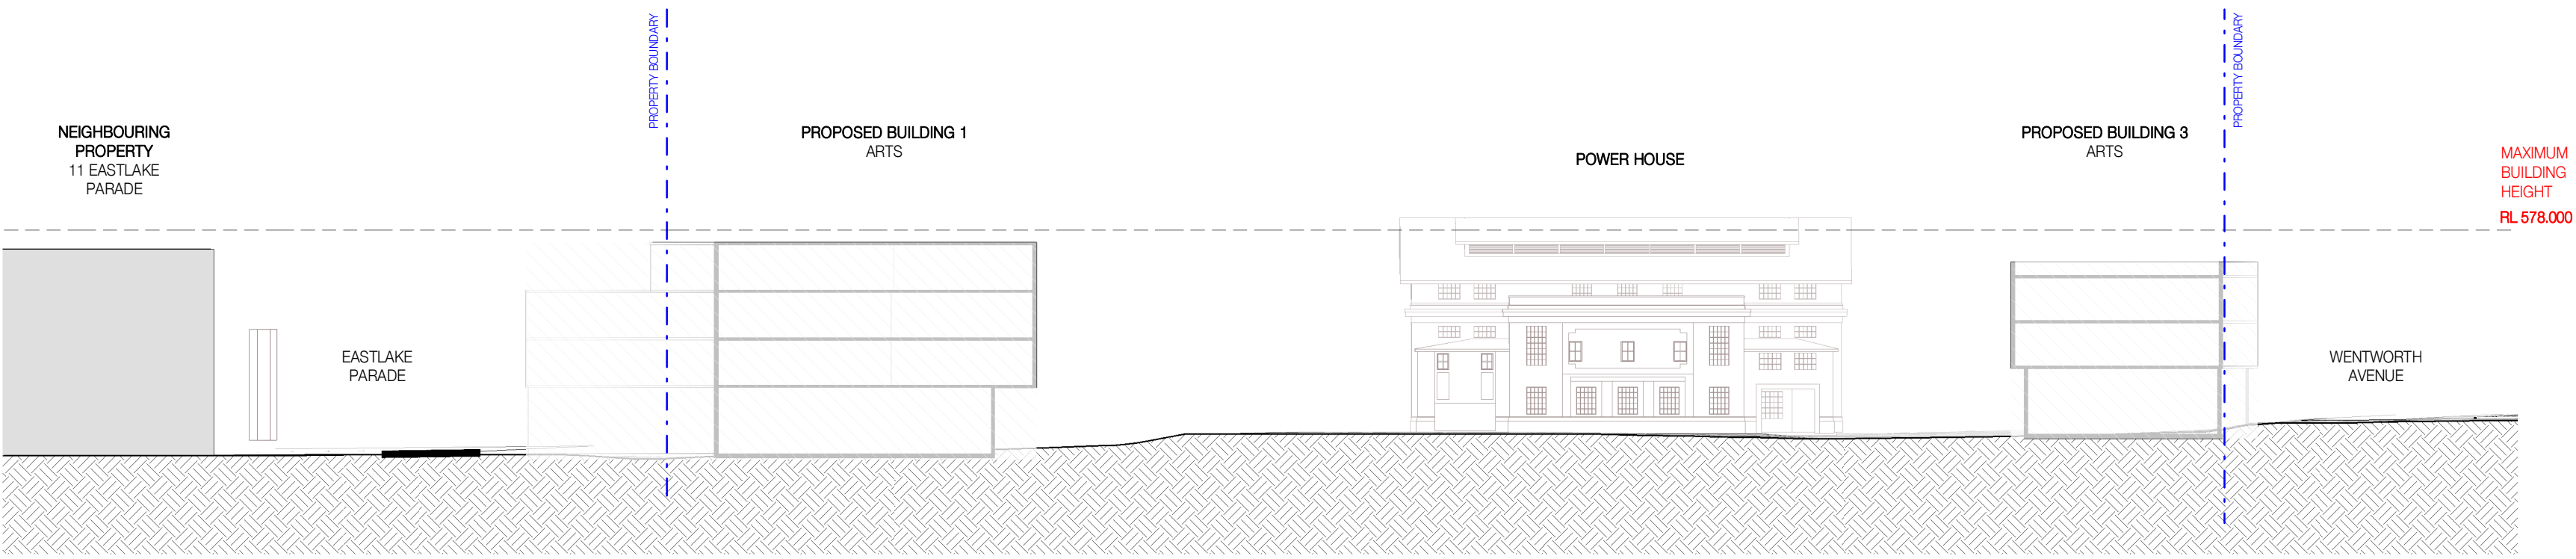

03 OVERALL SITE SECTION 3
SCALE 1 : 500

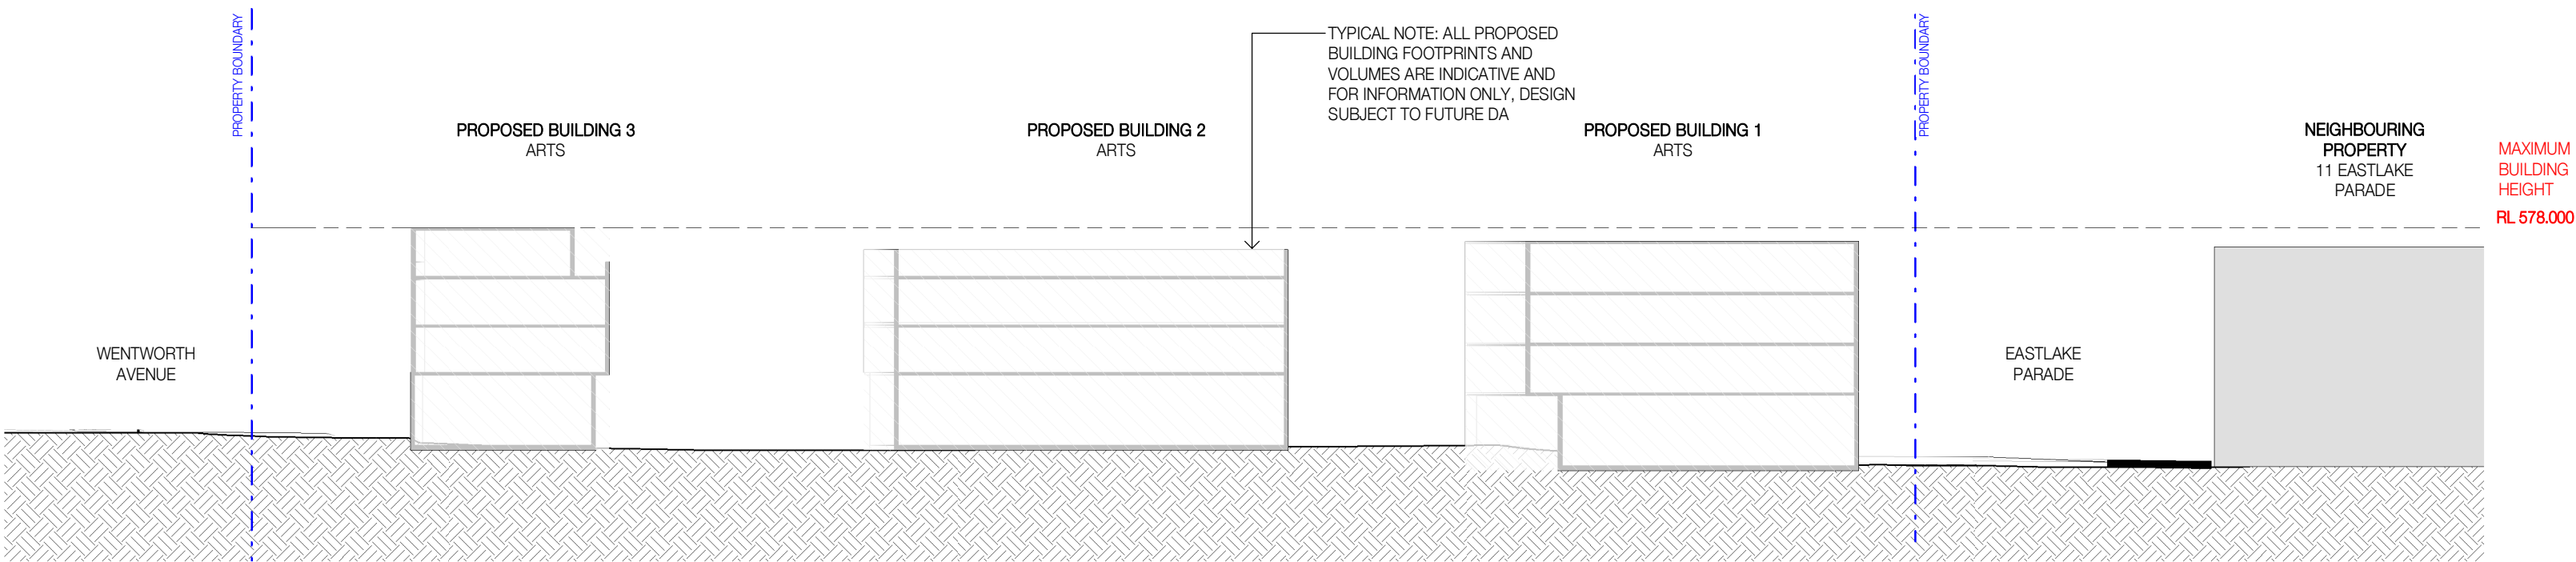

04 OVERALL SITE SECTION 4
SCALE 1 : 500

GENERAL NOTE: WORKS WITHIN THE PROPOSED BLOCK BOUNDARY SUBJECT TO FUTURE DESIGN AND SITING DA

THIS DRAWING IS CONFIDENTIAL AND SHALL ONLY BE USED FOR THE PURPOSE OF THIS PROJECT. DO NOT SCALE DRAWINGS. USE FIGURED DIMENSIONS ONLY. ALL DIMENSIONS MUST BE VERIFIED ON SITE BEFORE COMMENCING WORK. THIS DOCUMENT MUST BE READ IN CONJUNCTION WITH ALL TECHNICAL SPECIFICATIONS AND ALL RELEVANT DOCUMENTS FROM OTHER DISCIPLINES AND CONSULTANTS. ANY CONFLICT BETWEEN THESE AND OTHER DOCUMENTS, OR THE SITE CONDITIONS MUST BE NOTIFIED TO NH ARCHITECTURE IMMEDIATELY IN WRITING AND PRIOR TO ANY WORKS TAKING PLACE.

THIS DRAWING IS COPYRIGHT AND REMAINS THE PROPERTY OF THE ARCHITECT. WRITTEN AUTHORITY IS REQUIRED FOR ANY USE, OTHER THAN FOR THE PROJECT AND FOR THE EXPRESS PURPOSE AND BY OR ON BEHALF OF THE ENTITY FOR WHICH IT HAS BEEN CREATED. ANY UNAUTHORISED USE OF THIS DOCUMENT IS AT THE USER'S SOLE RISK AND WITHOUT LIMITING NH ARCHITECTURE'S RIGHTS TO THE FULLEST EXTENT PERMITTED BY LAW, THE USER INDEMNIFIES NH ARCHITECTURE AGAINST ALL LOSS, LIABILITY AND DAMAGE SO ARISING.

ENGINEERING & SERVICES
ARUP
Sky Park, 1 Melbourne Quarter, 699 Collins St
Docklands VIC 3008
T (03) 9668 5500


HERITAGE ARCHITECT
PHILIP LEESON ARCHITECTS
4/9 McKay St
Turner ACT 2612
T (02) 6295 3311

WASTE & CIRCULAR ECONOMY
WSP
2/121 Marcus Clarke St,
Canberra ACT 2601
T (02) 6281 9500

LANDSCAPE ARCHITECTURE
RUSH WRIGHT ASSOCIATES
Level 5/105 Queen St
Melbourne VIC 3000
T (03) 9600 4255

ACCESS CONSULTING
MGAC / JENSEN HUGHES
304/87 Gladstone St
South Melbourne VIC 3205
T (03) 9690 0102

REV.	DETAILS	DATE
01	PRE-APPLICATION ENTITY CIRCULATION	20.12.2024
02	ISSUE FOR ACT HERITAGE REVIEW	19.05.2025
03	PRELIMINARY - DRAFT ISSUE FOR REVIEW	06.06.2025
04	ISSUE FOR SDA SUBMISSION	26.06.2025

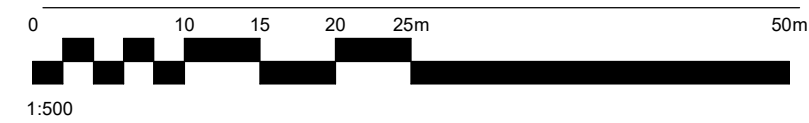

CLIENT SUBURBAN LAND AGENCY	
STAGE PRECINCT SUBDIVISION DESIGN APPLICATION	
PROJECT No. 220021	DATE 02/15/24
PROJECT NAME KINGSTON ARTS PRECINCT BLOCK 15, SECTION 49, KINGSTON, ACT	

NH Architecture

DRAWN CHECKED SCALE @A1 NORTH
ED LC As indicated

DRAWING TITLE
INDICATIVE SECTIONS

DRAWING No.
AR-0-310-000

REVISION
04