


NOTE:
The development will comply with the ACT Environment Protection Authority,
Environment Protection Guidelines for Construction and Land Development in the ACT

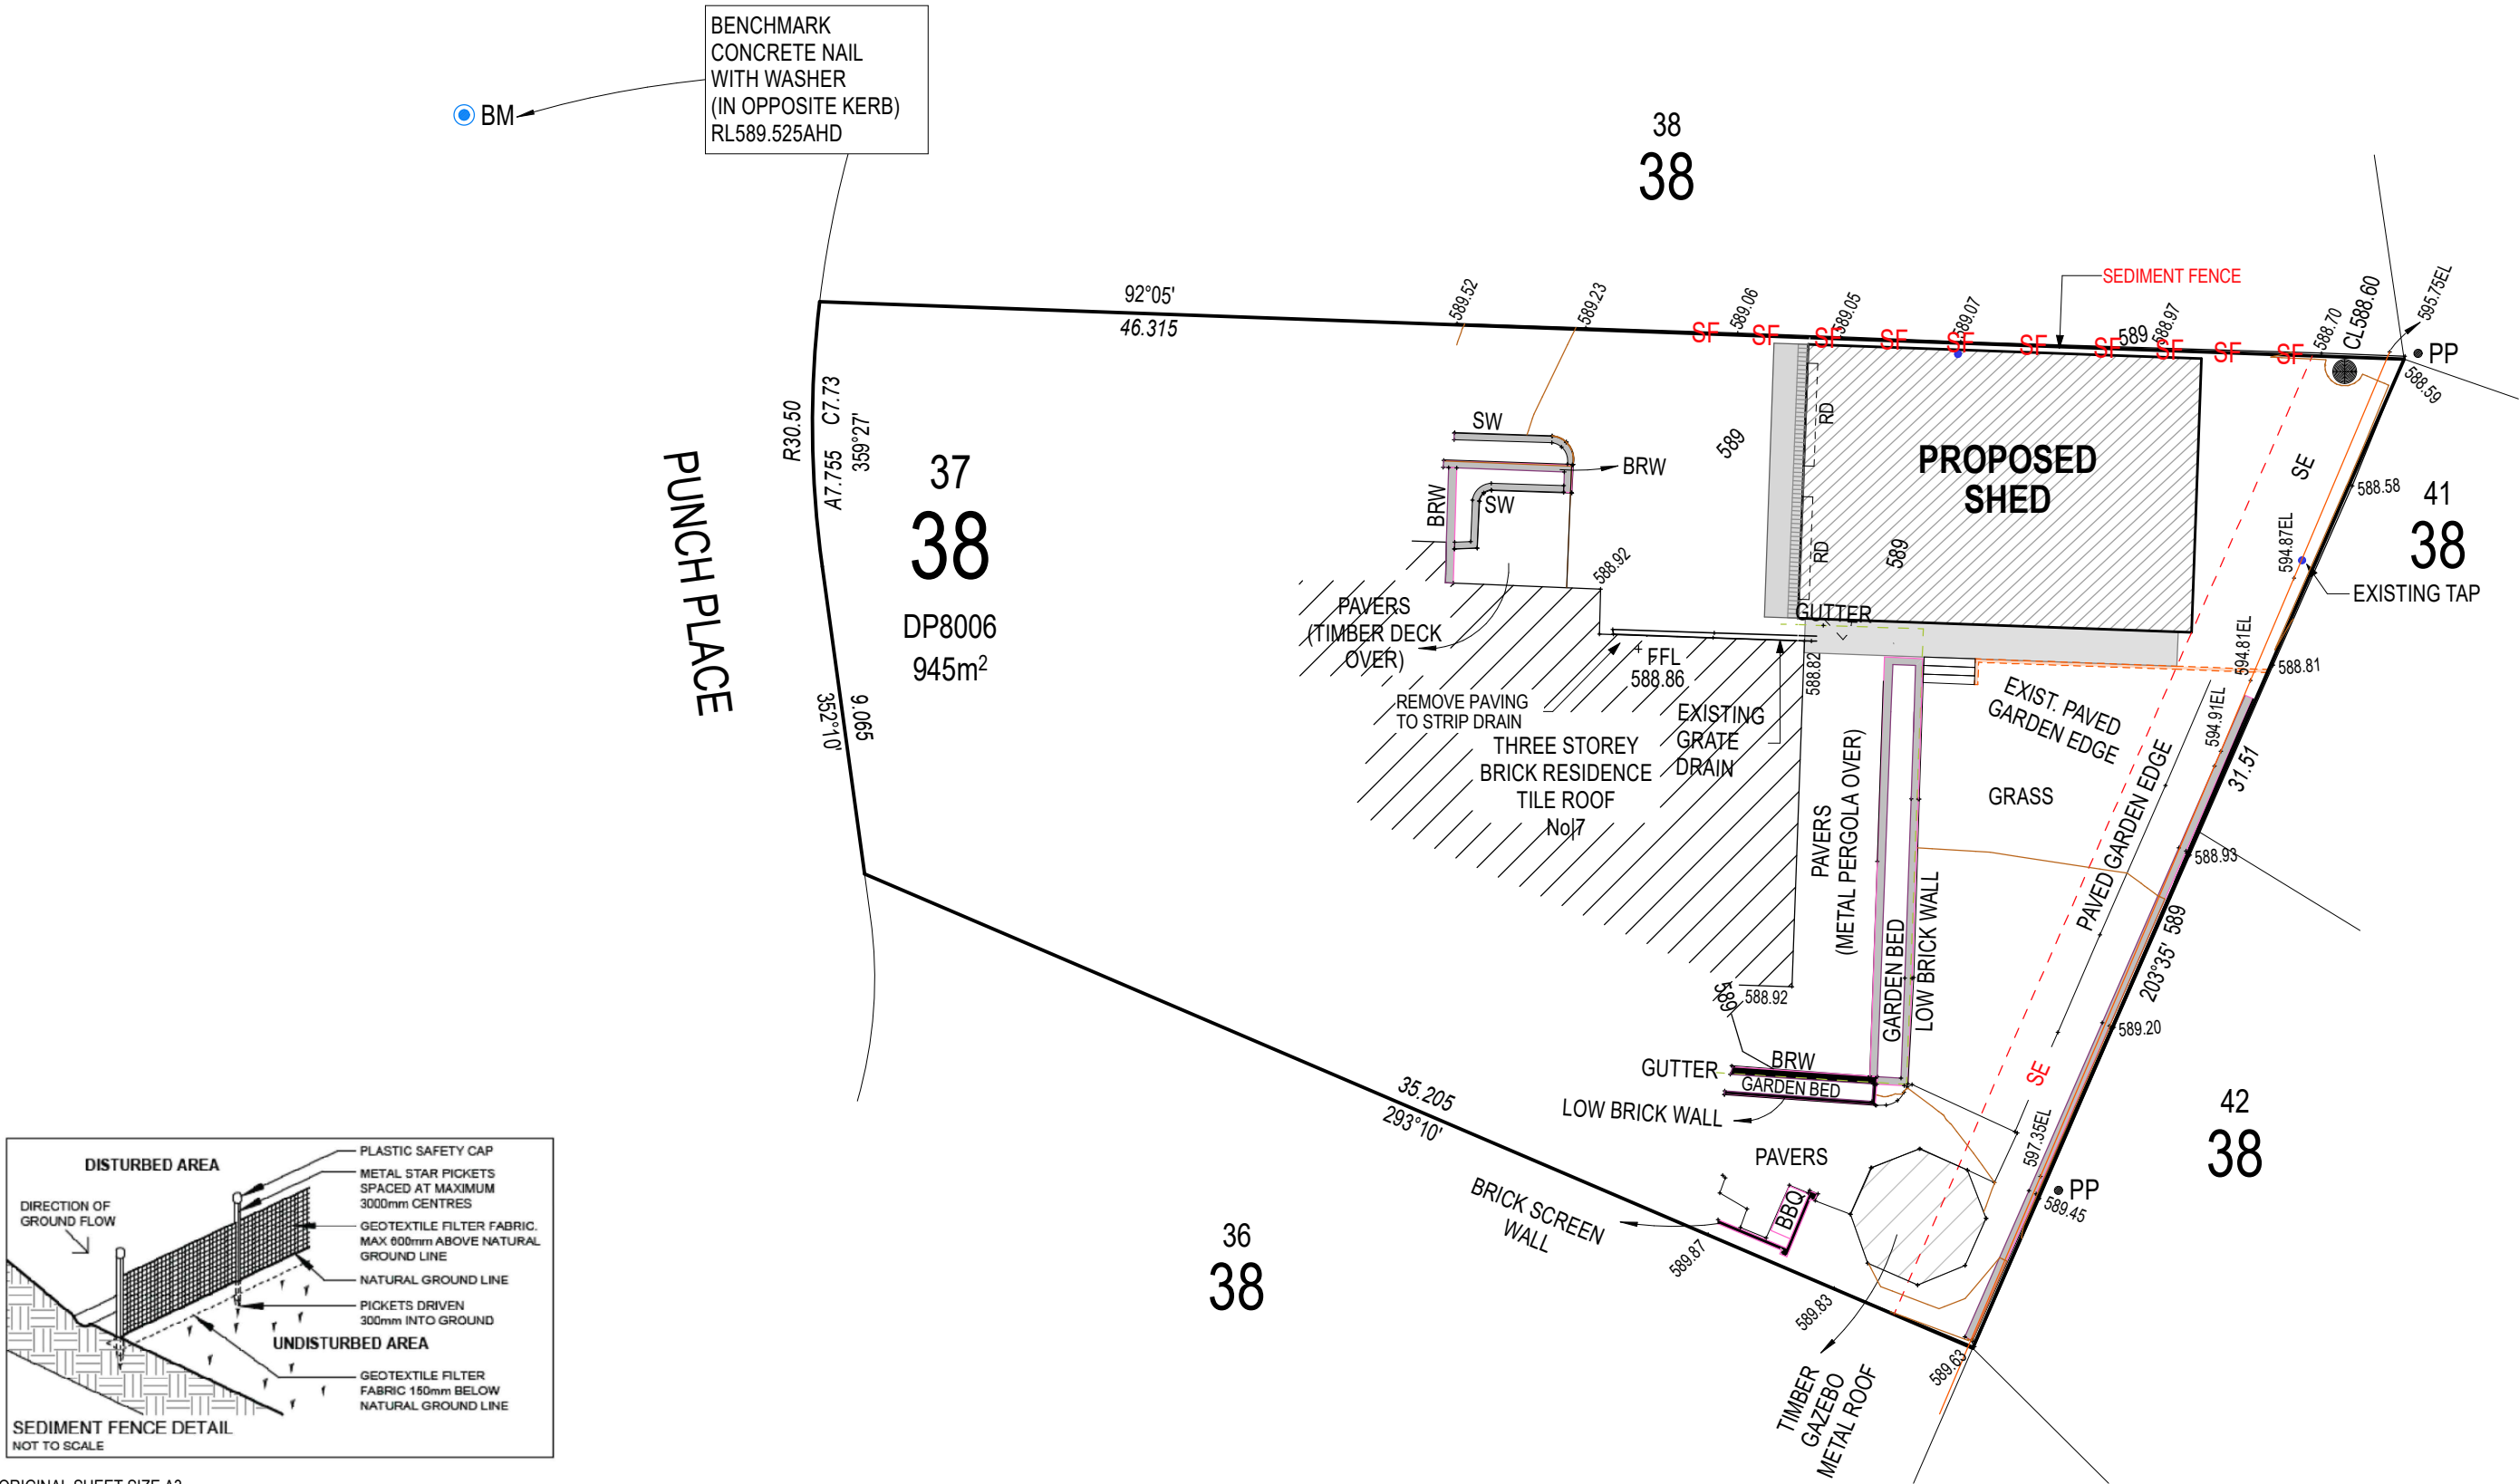

ORIGINAL SHEET SIZE A3

First Sheds Pty Ltd

Ph: 6242 5927 M: 0431 229 355
E: sales@firstsheds.com.au
W: www.firstsheds.com.au
A: 48 Hoskins Street Mitchell 2911
ABN: 96 612 137 489



DESCRIPTION	REV	DRAWN	DATE
FIRST ISSUE	A	JS	01.06.2023
AMENDS	B	JS	02.06.2023
AMENDS	C	JS	06.06.2023
FOR DA APPROVAL	D	LD	24.07.2023

CLIENT: _____
DATE: _____
CLIENT: _____
DATE: _____
BUILDER: _____
DATE: _____

CLIENT:
BELINDA HARUKI
0401385890

PROJECT TITLE:
BIG G SKILLION
8000 SPAN x 3900/4600 EAVE
x 11500 LONG

PROJECT ADDRESS:
7 PUNCH PLACE,
MONASH ACT,
AUSTRALIA

PROJECT CONSULTANT(S):
NIC DARMODY

PROJECT MANAGER:

DRAWING NAME:
EROSION & SEDIMENT
CONTROL PLAN

SCALE:

DRAWING No.
A.07