

ш

Ζ

0

 \vdash

ш

ш

R

 \vdash


S



-0000

PROJECT



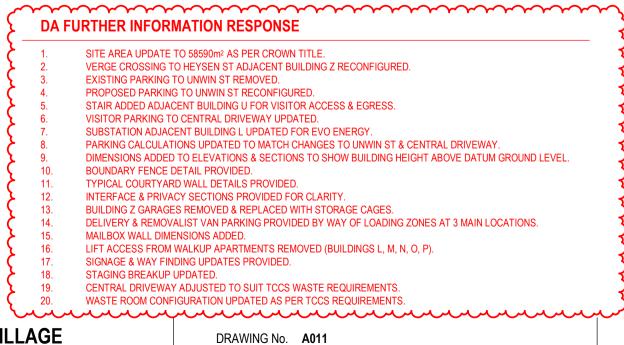

WESTON VILLAGE BLOCK 1 SECTION 82 WESTON

DRAWING TITLE SHADOW DIAGRAMS (EQUINOX) SCALE 1:1000@A1 DATE 2022