




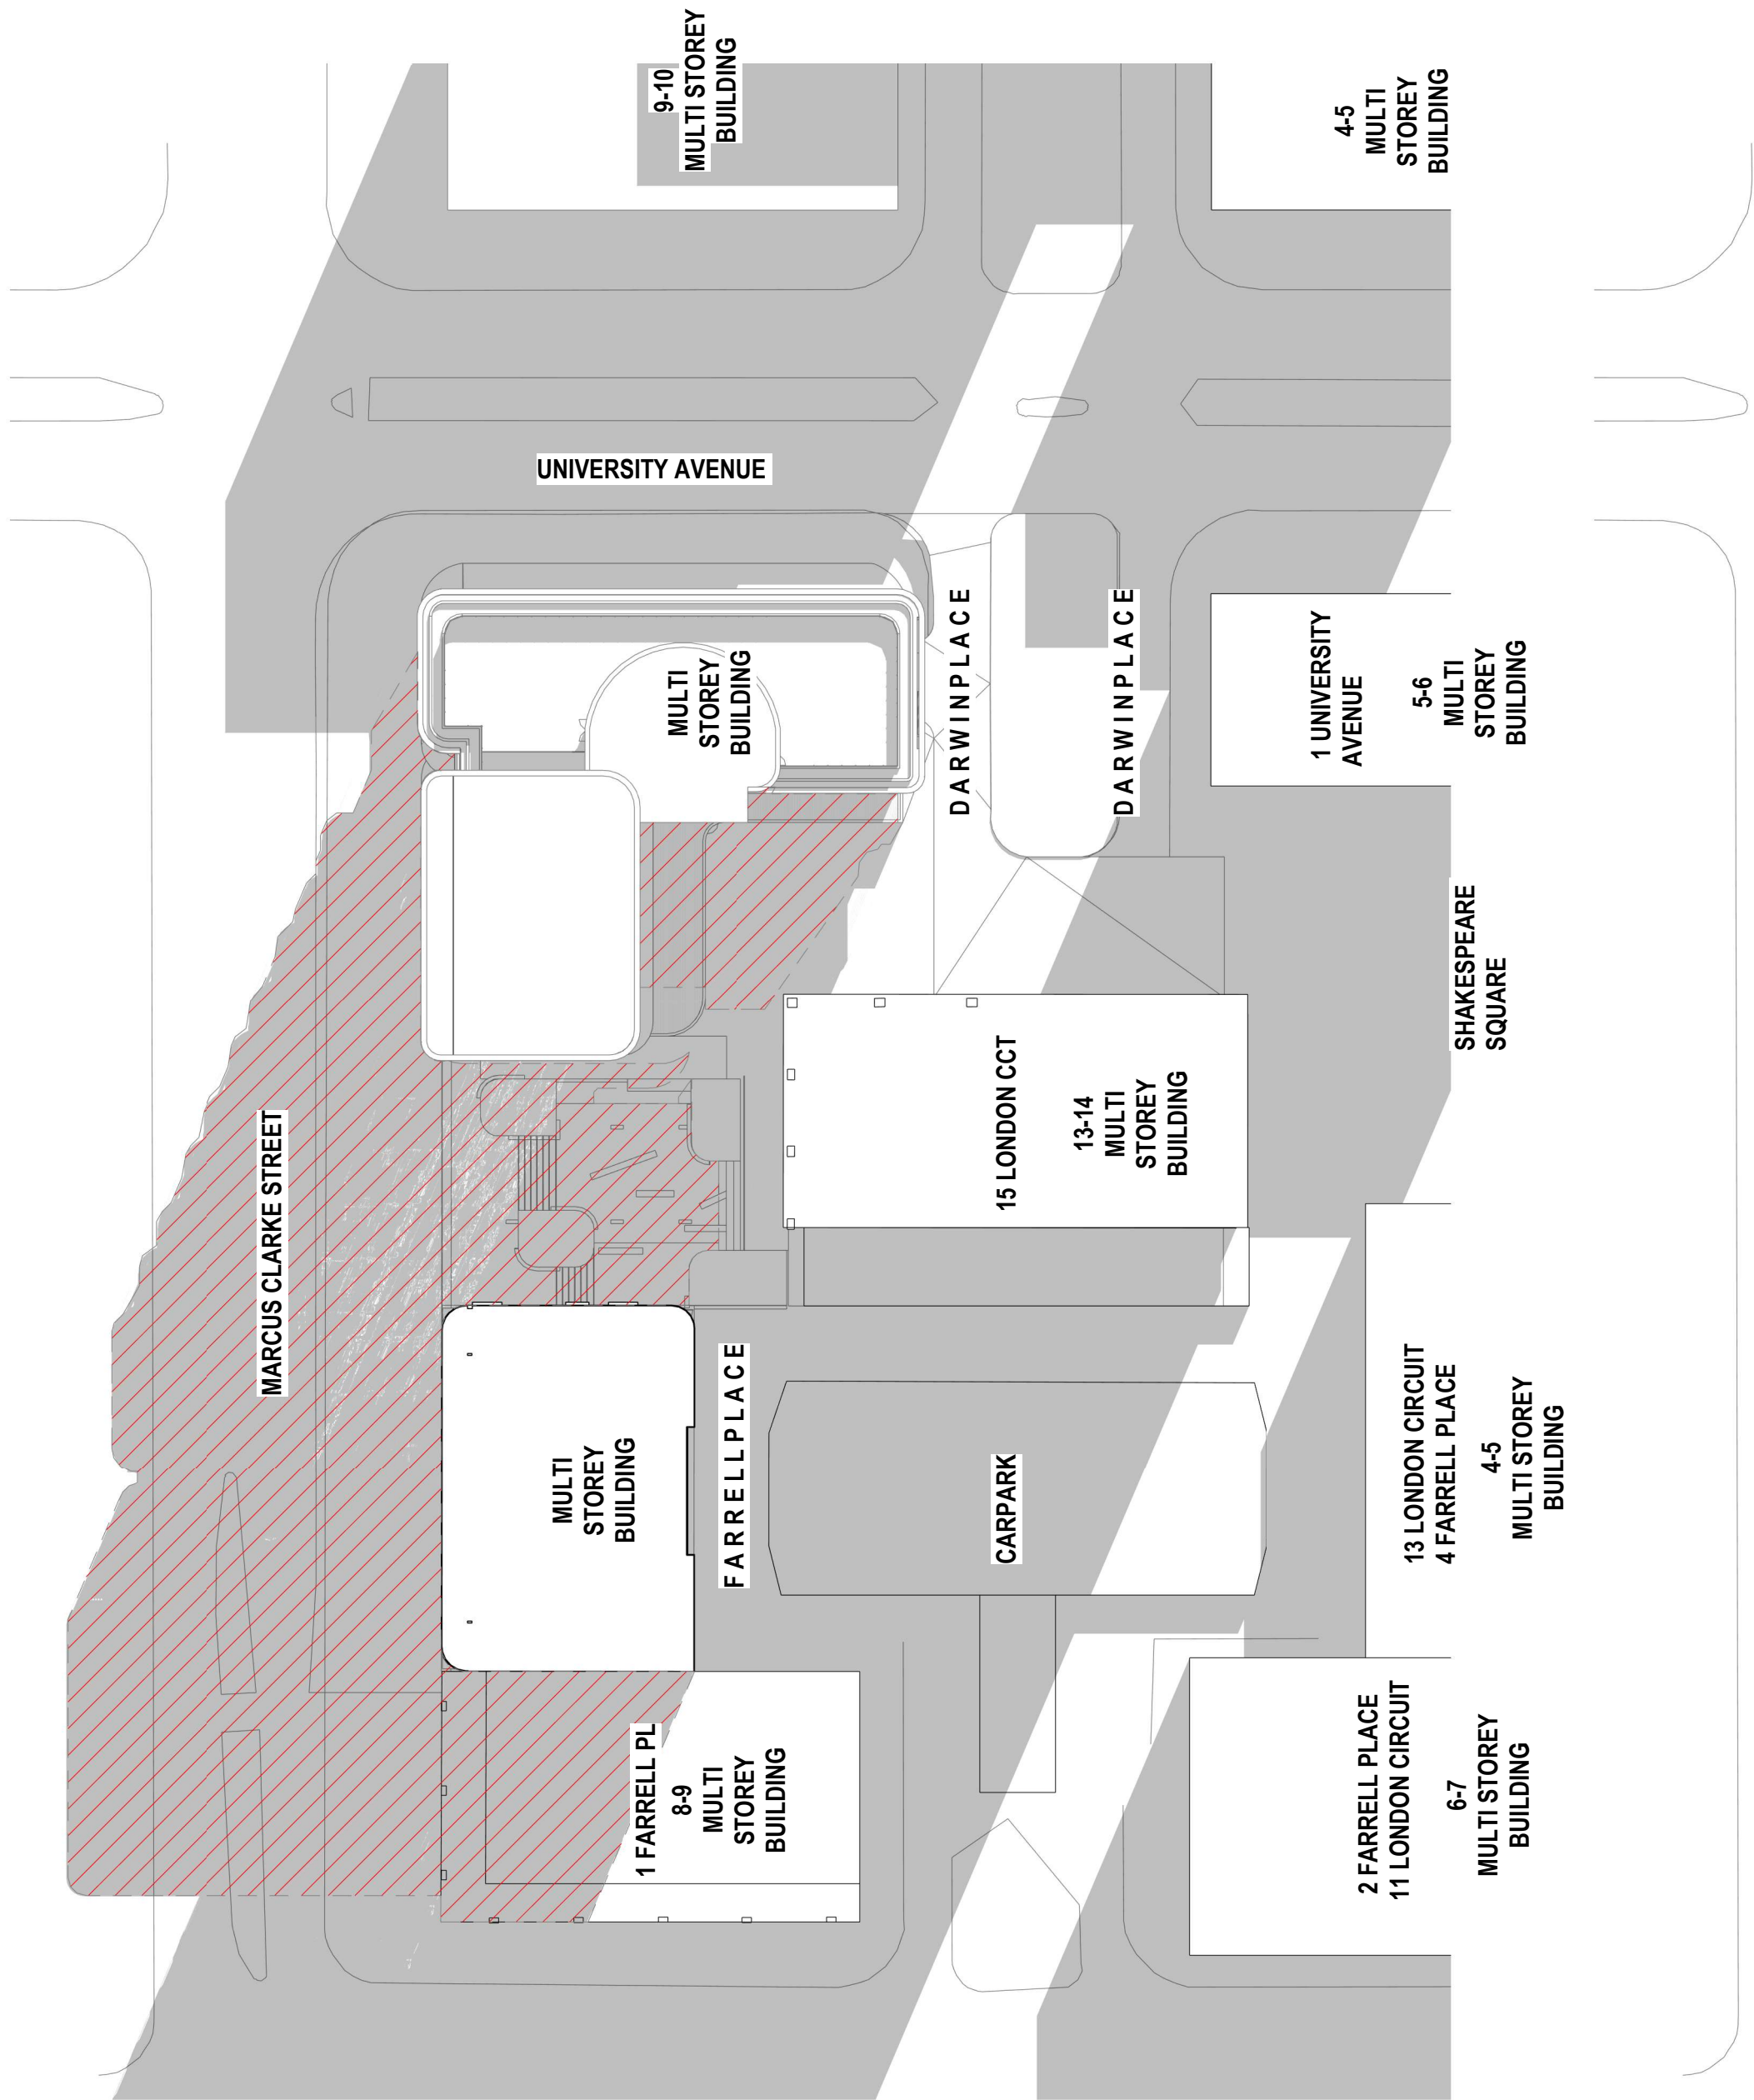

1 21 MARCH 9AM
DA.04.00 1 : 500 @ A1

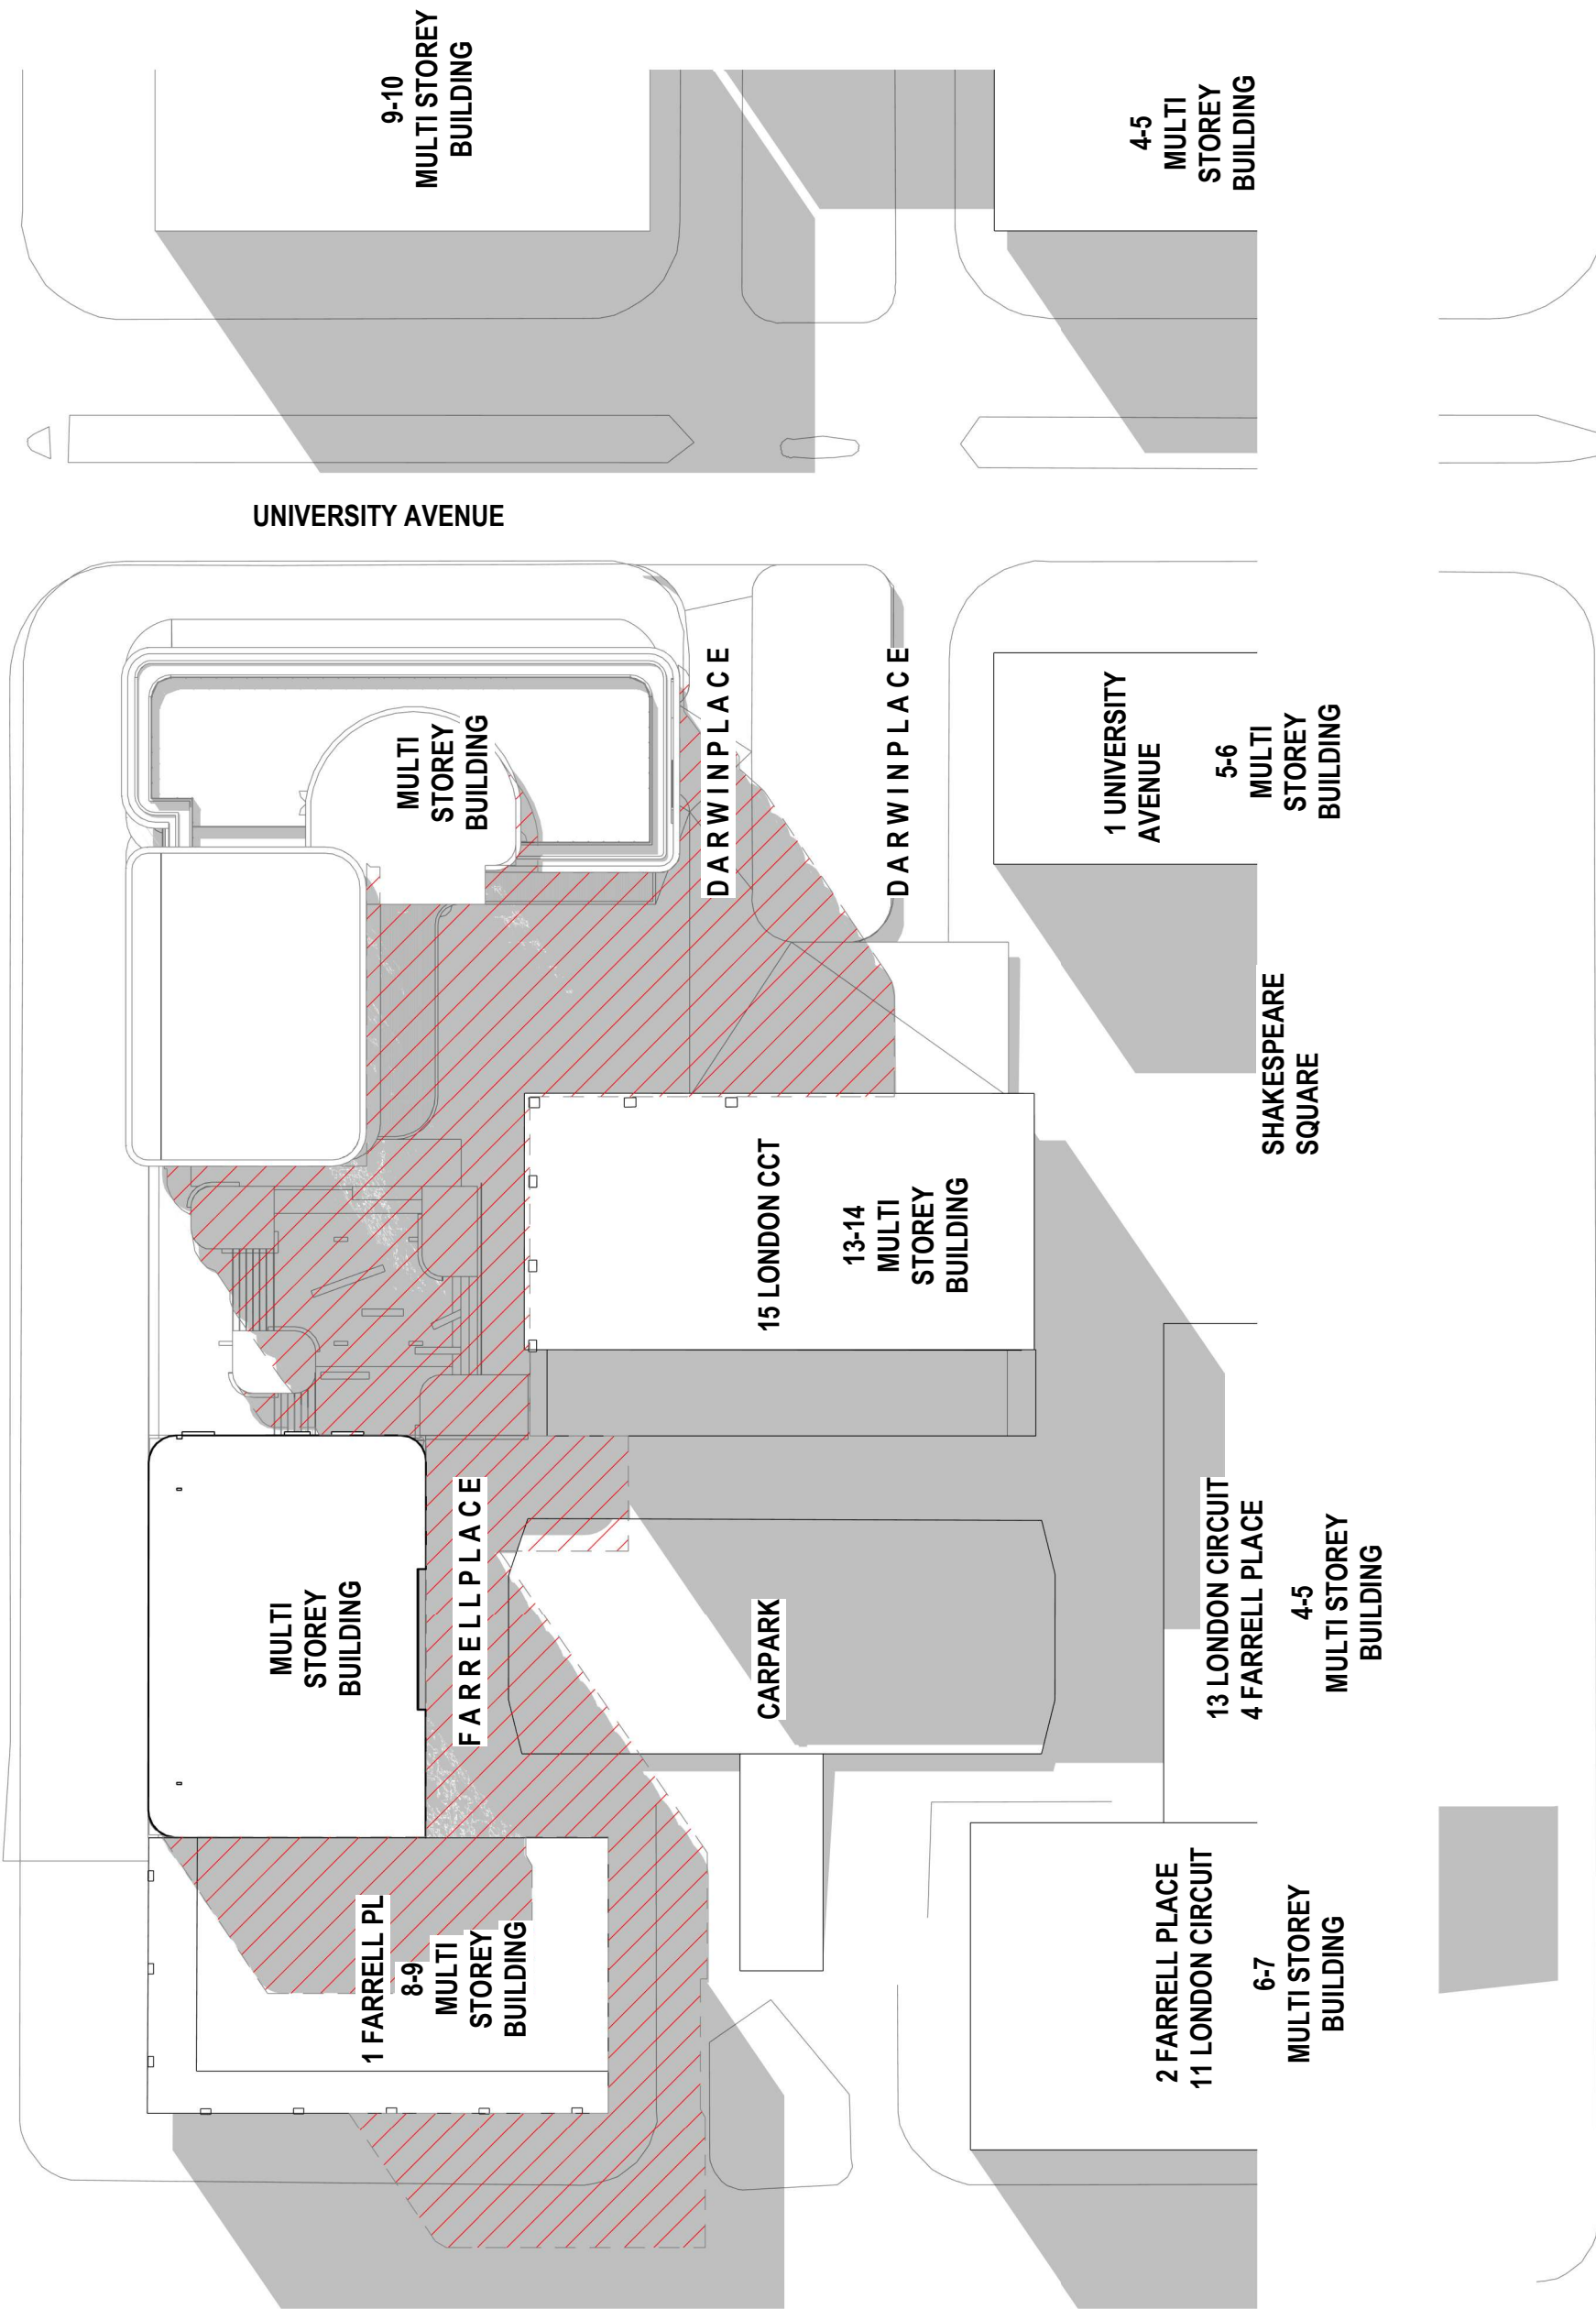

2 21 MARCH 12PM
DA.04.00 1 : 500 @ A1

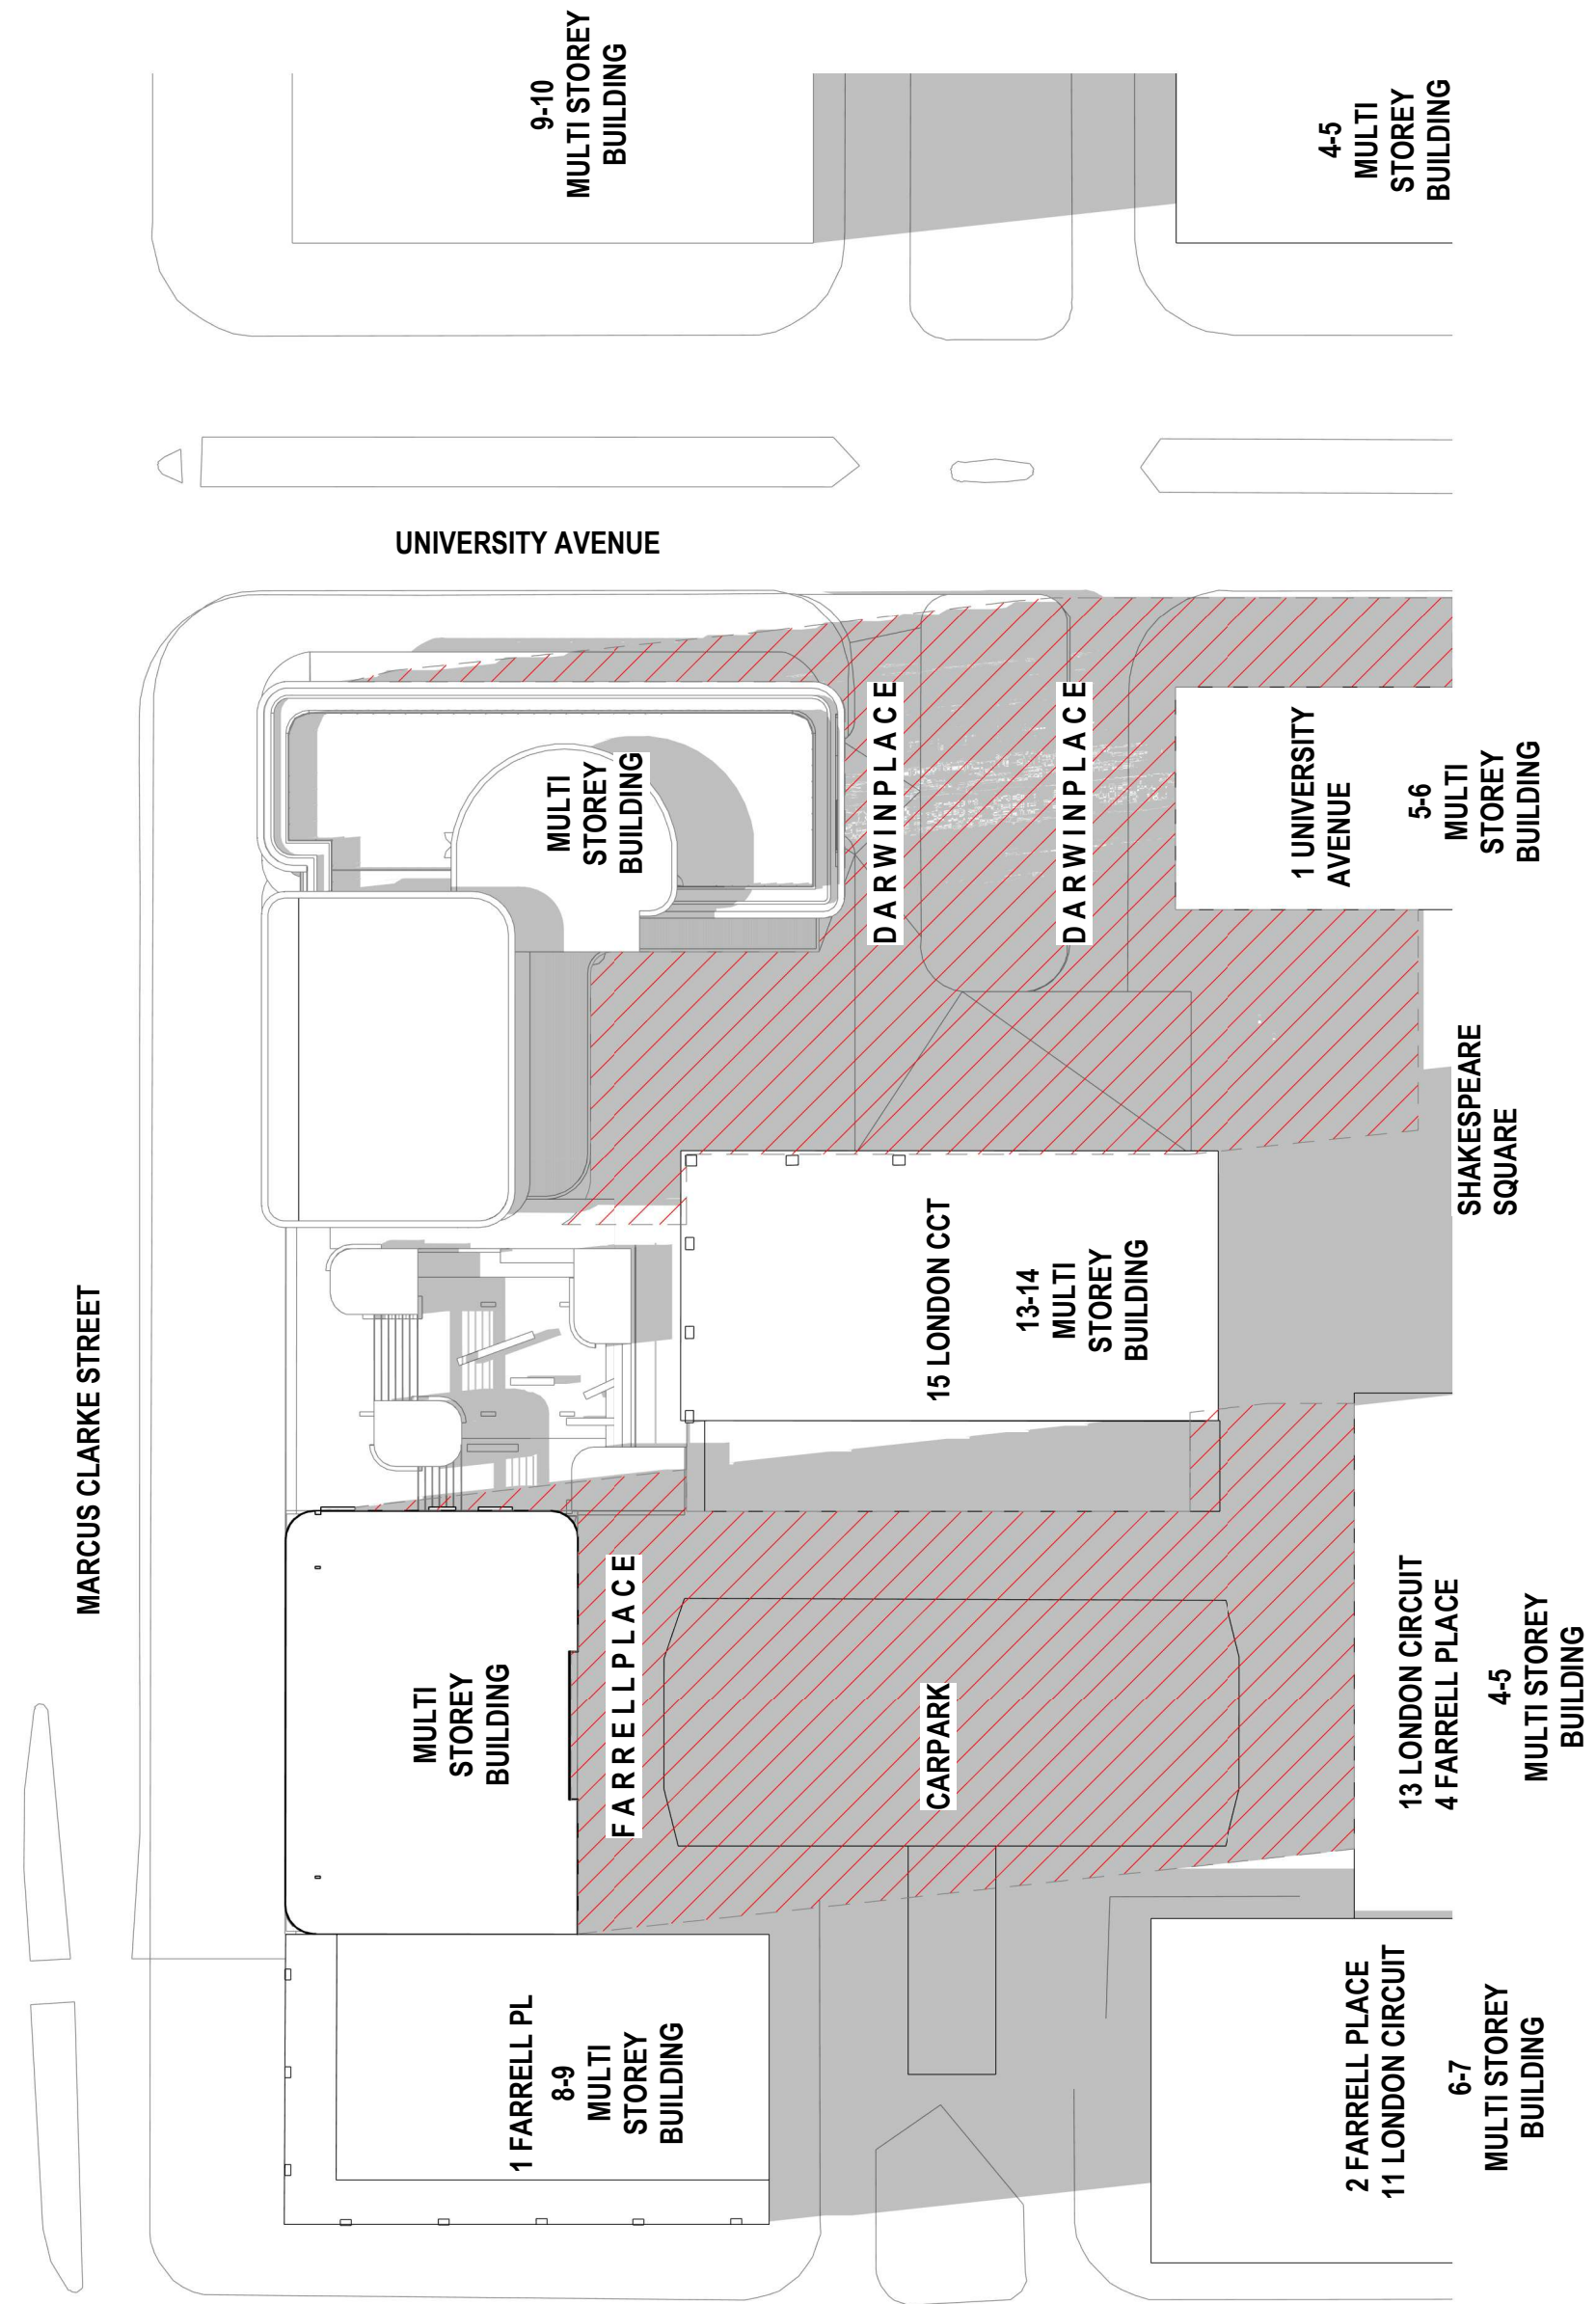

3 21 MARCH 3PM
DA.04.00 1 : 500 @ A1

RECONSIDERATION

PROJECT
17-21 UNIVERSITY AVENUE & 24 MARCUS CLARKE STREET,
CANBERRA, ACT


GENERAL NOTES
DO NOT SCALE FROM THIS DRAWING. USE GIVEN DIMENSIONS ONLY. CHECK ALL
DIMENSIONS ON SITE PRIOR TO COMMENCEMENT OF SHOP DRAWINGS OR
FABRICATION. ANY DISCREPANCIES ARE TO BE REFERRED TO THE
ARCHITECT/ENGINEER/DESIGNER PRIOR TO THE COMMENCEMENT OF WORK.

CLIENT
SYZYGY
ADDRESS
17-21 UNIVERSITY AVENUE, CANBERRA, ACT
JOB NO.
TA2422

DRAWING TITLE
21 MAR SHADOW DIAGRAM
SCALE
1 : 500 @ A1
DATE
OCTOBER 2025

STATUS
DA

DRAWING NUMBER
ADA.04.00

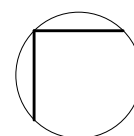

DATE	COMMENT	REV.
21.10.25	FOR DA SUBMISSION - RECONSIDERATION	1

ARCHITECT

turco and associates

w: www.turcoassociates.com.au