




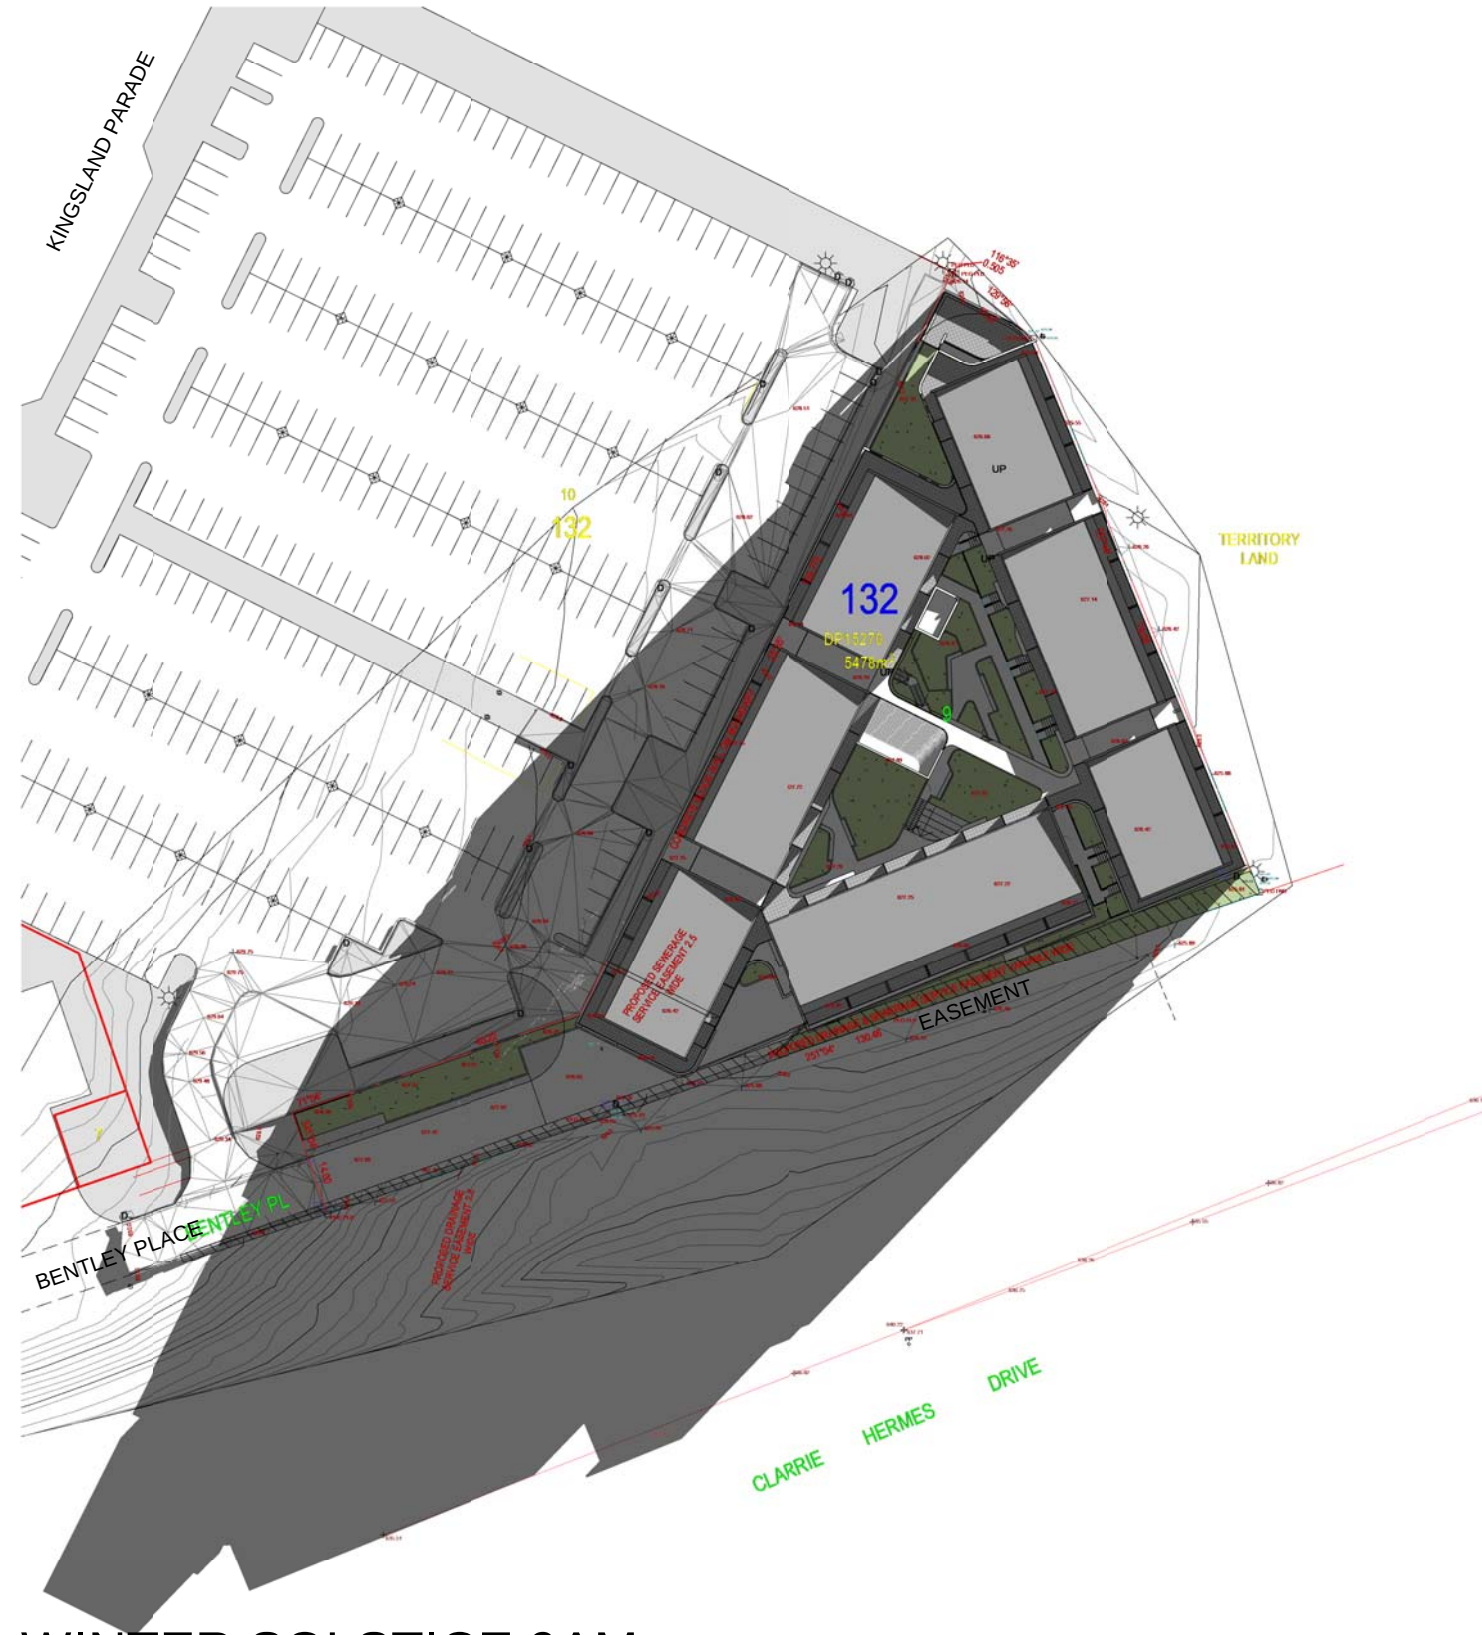


WINTER SOLSTICE 9AM

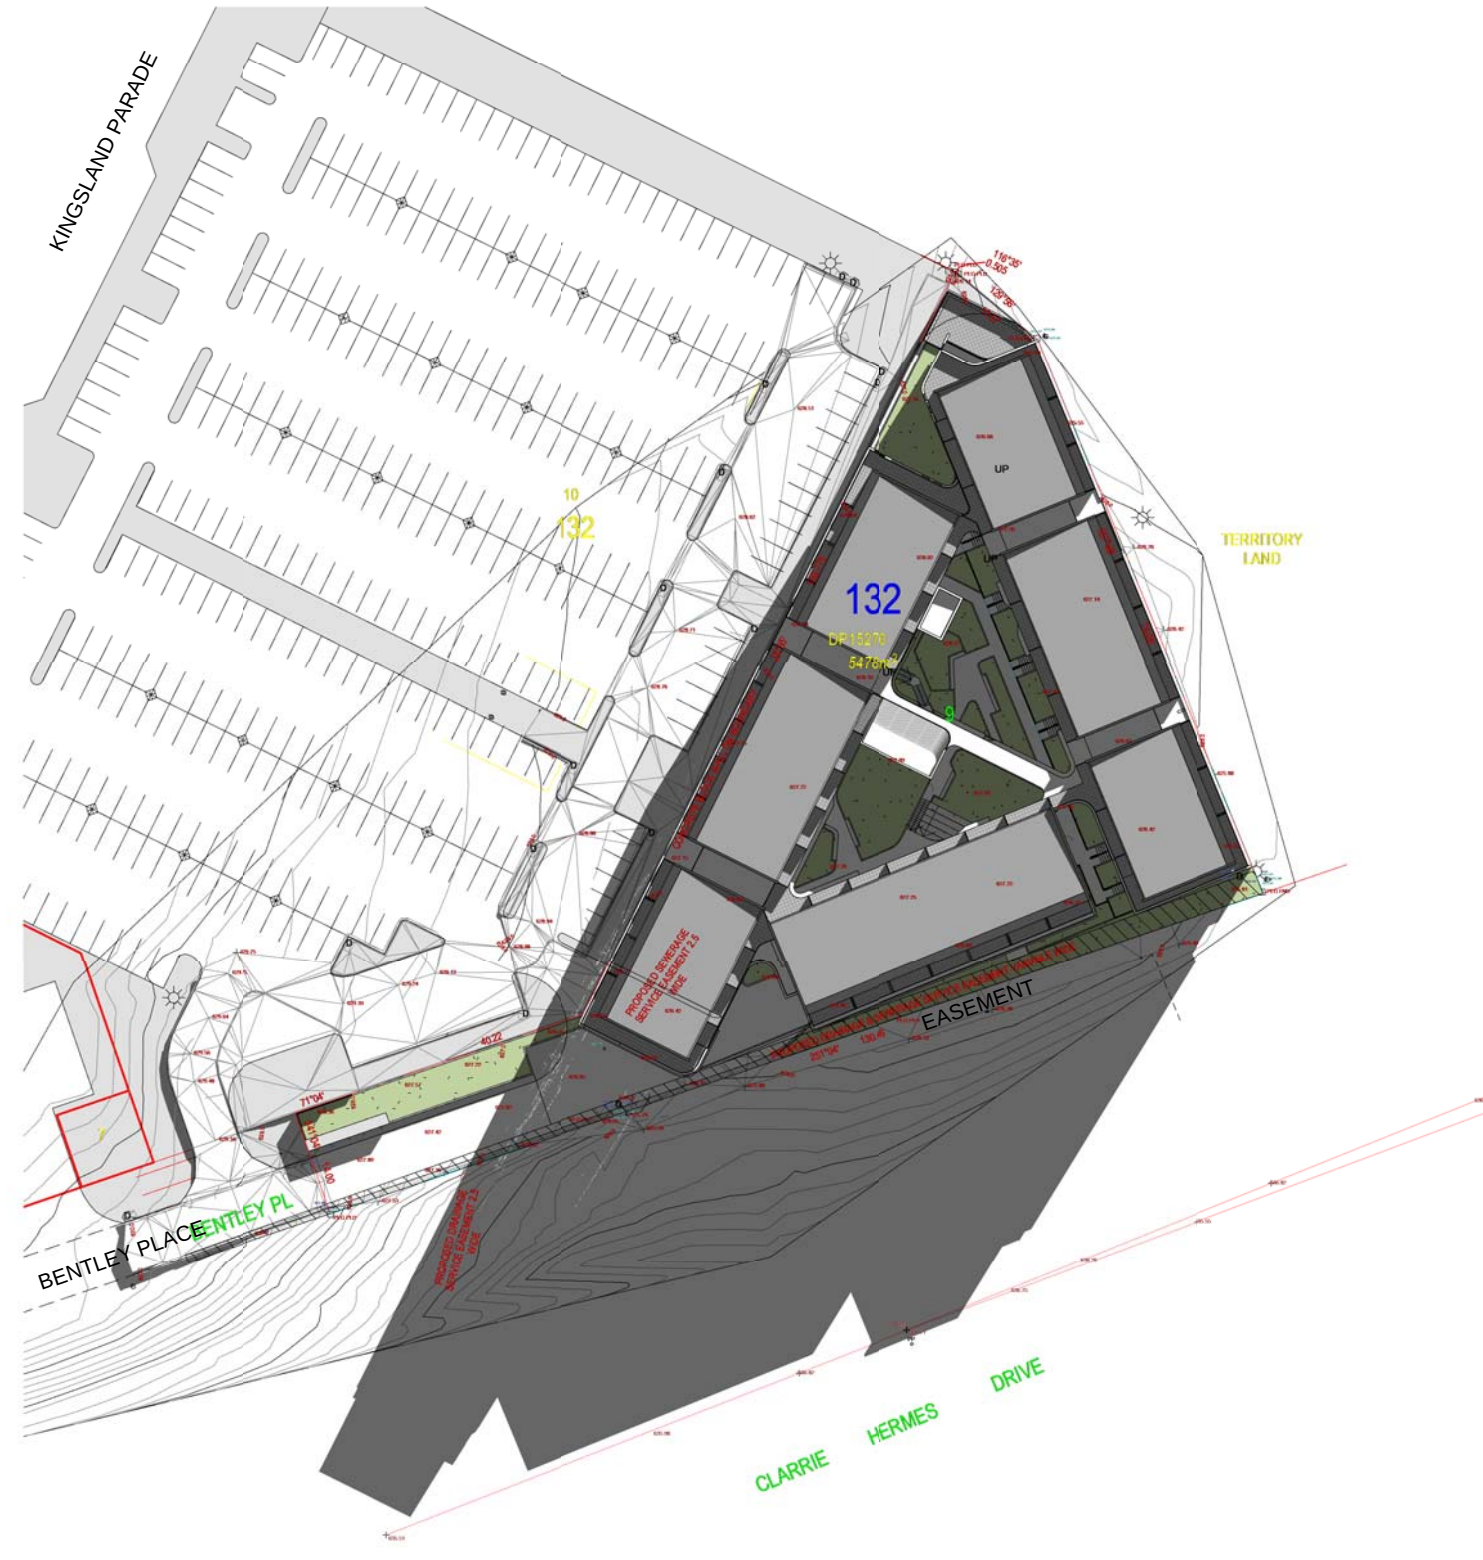


WINTER SOLSTICE 10AM

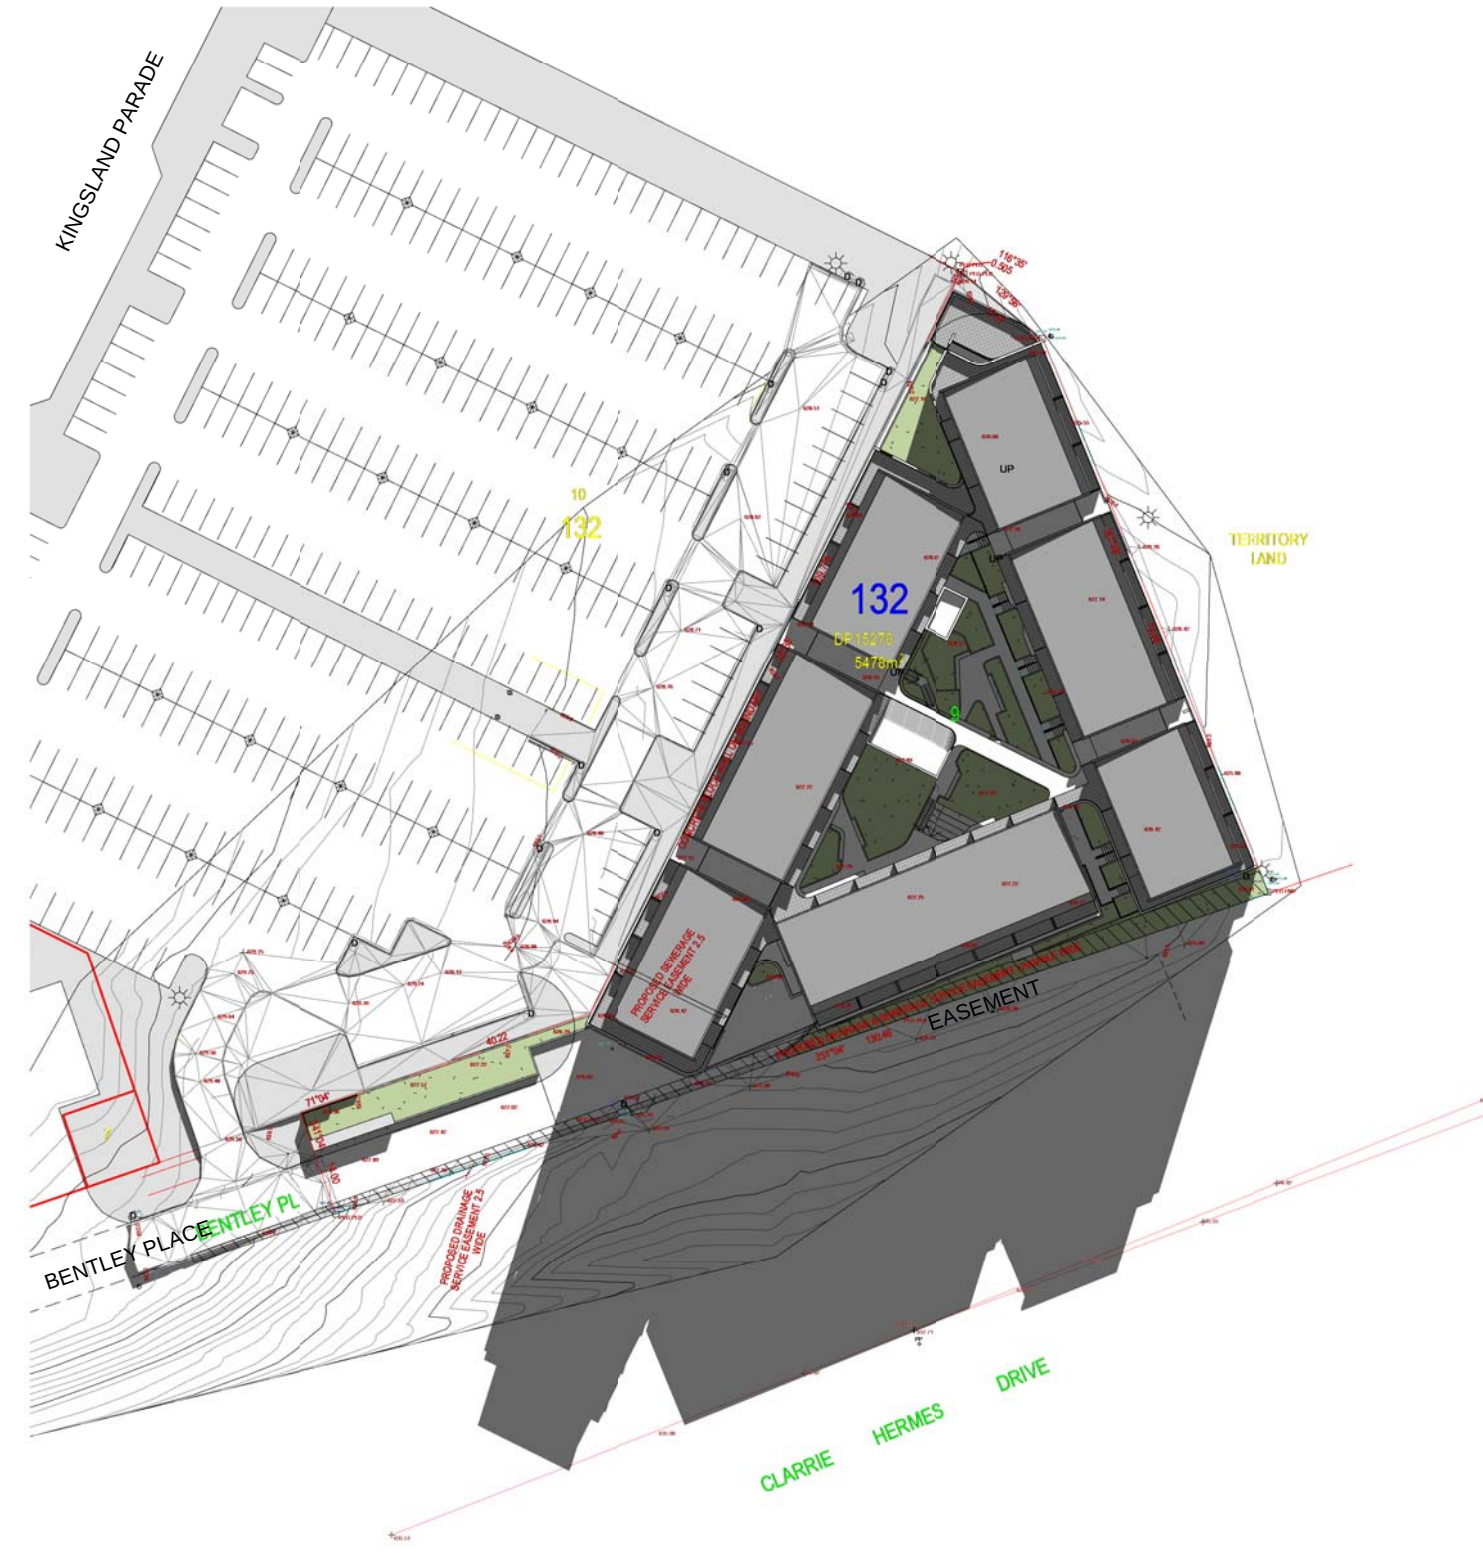


WINTER SOLSTICE 11AM

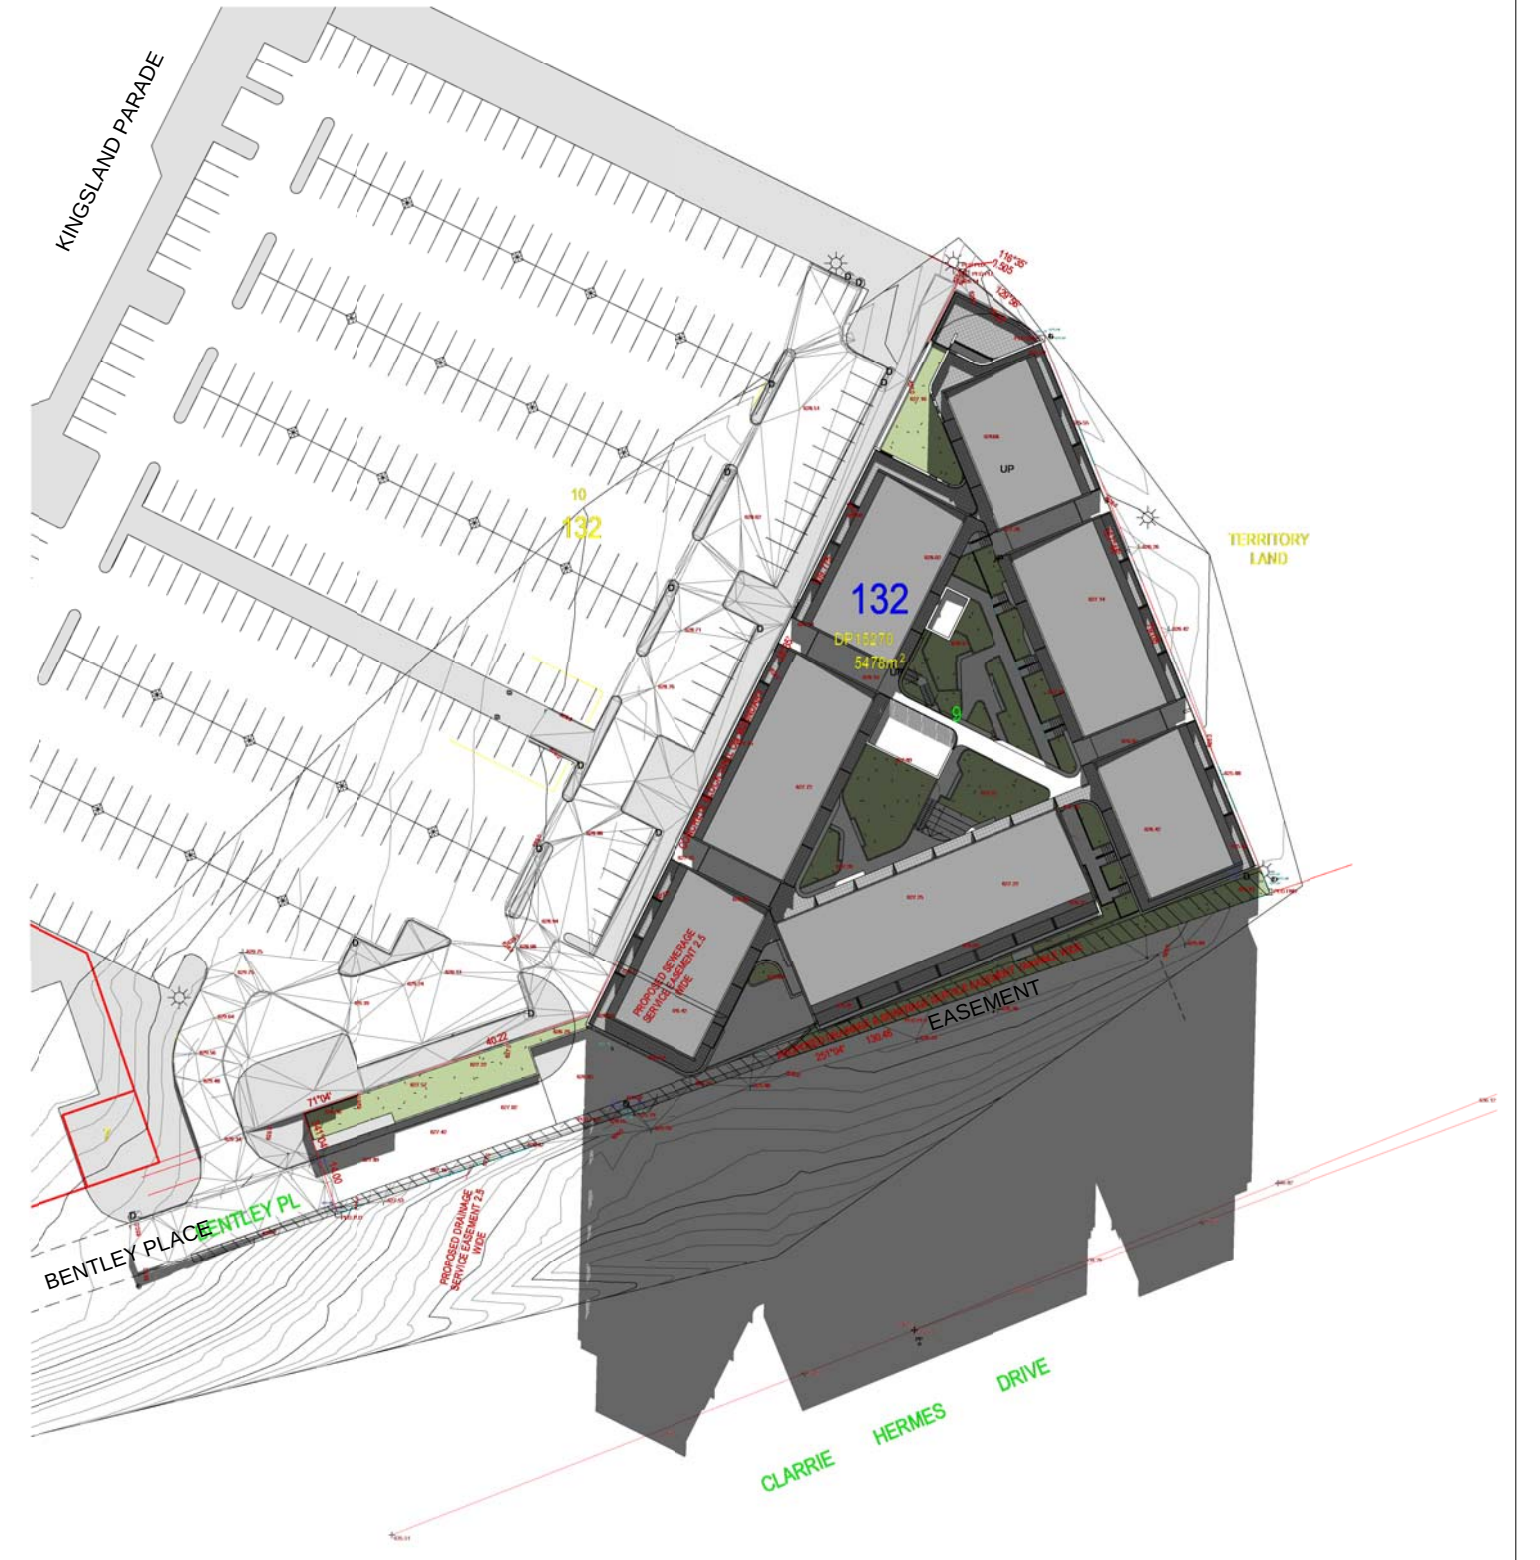


WINTER SOLSTICE 12PM

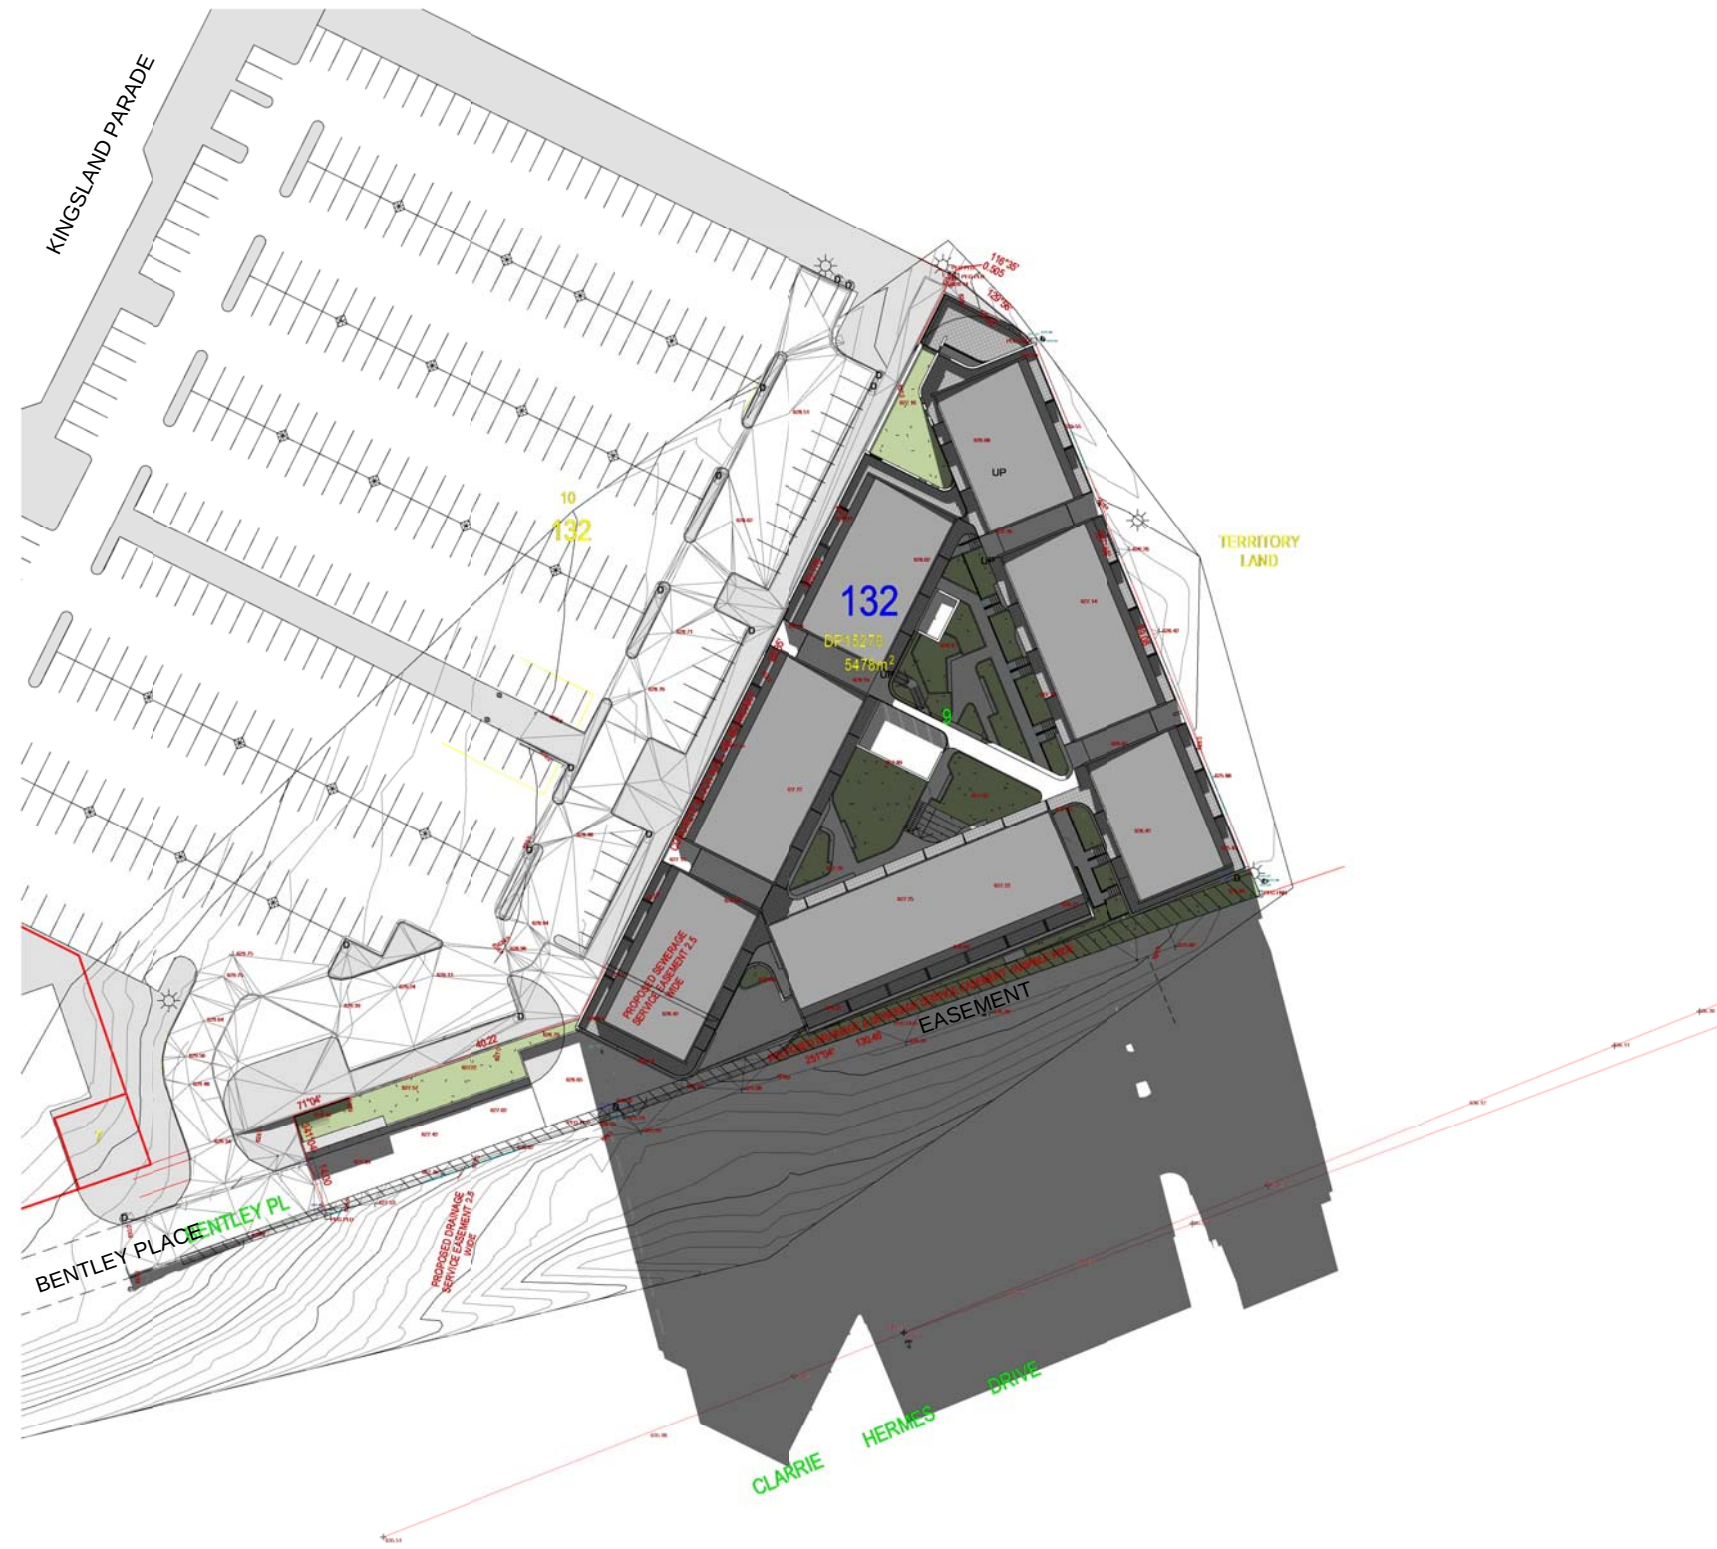

WINTER SOLSTICE 1PM

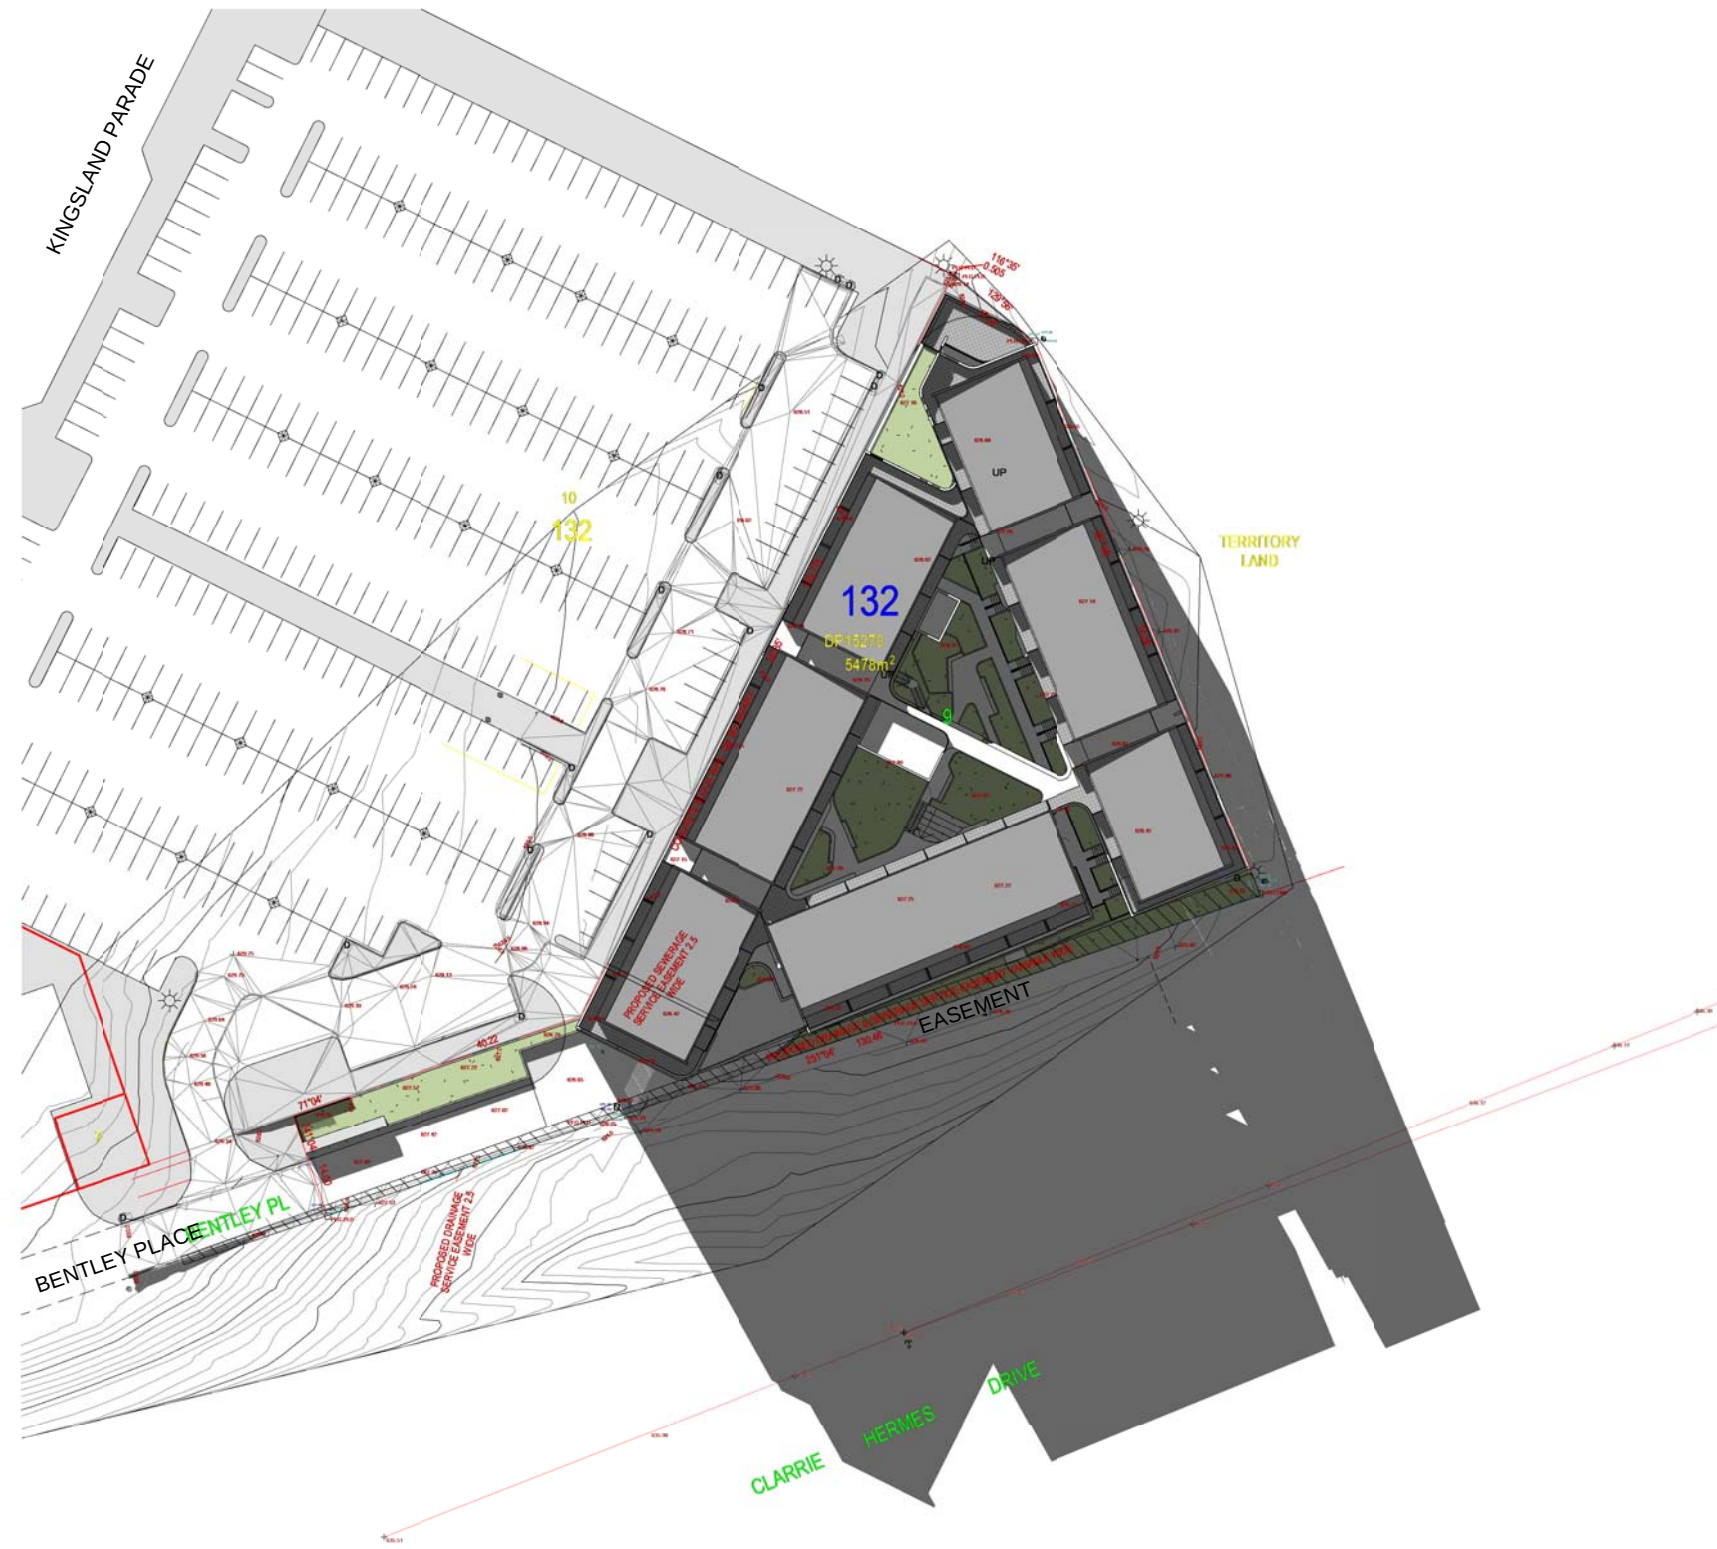

WINTER SOLSTICE 2PM

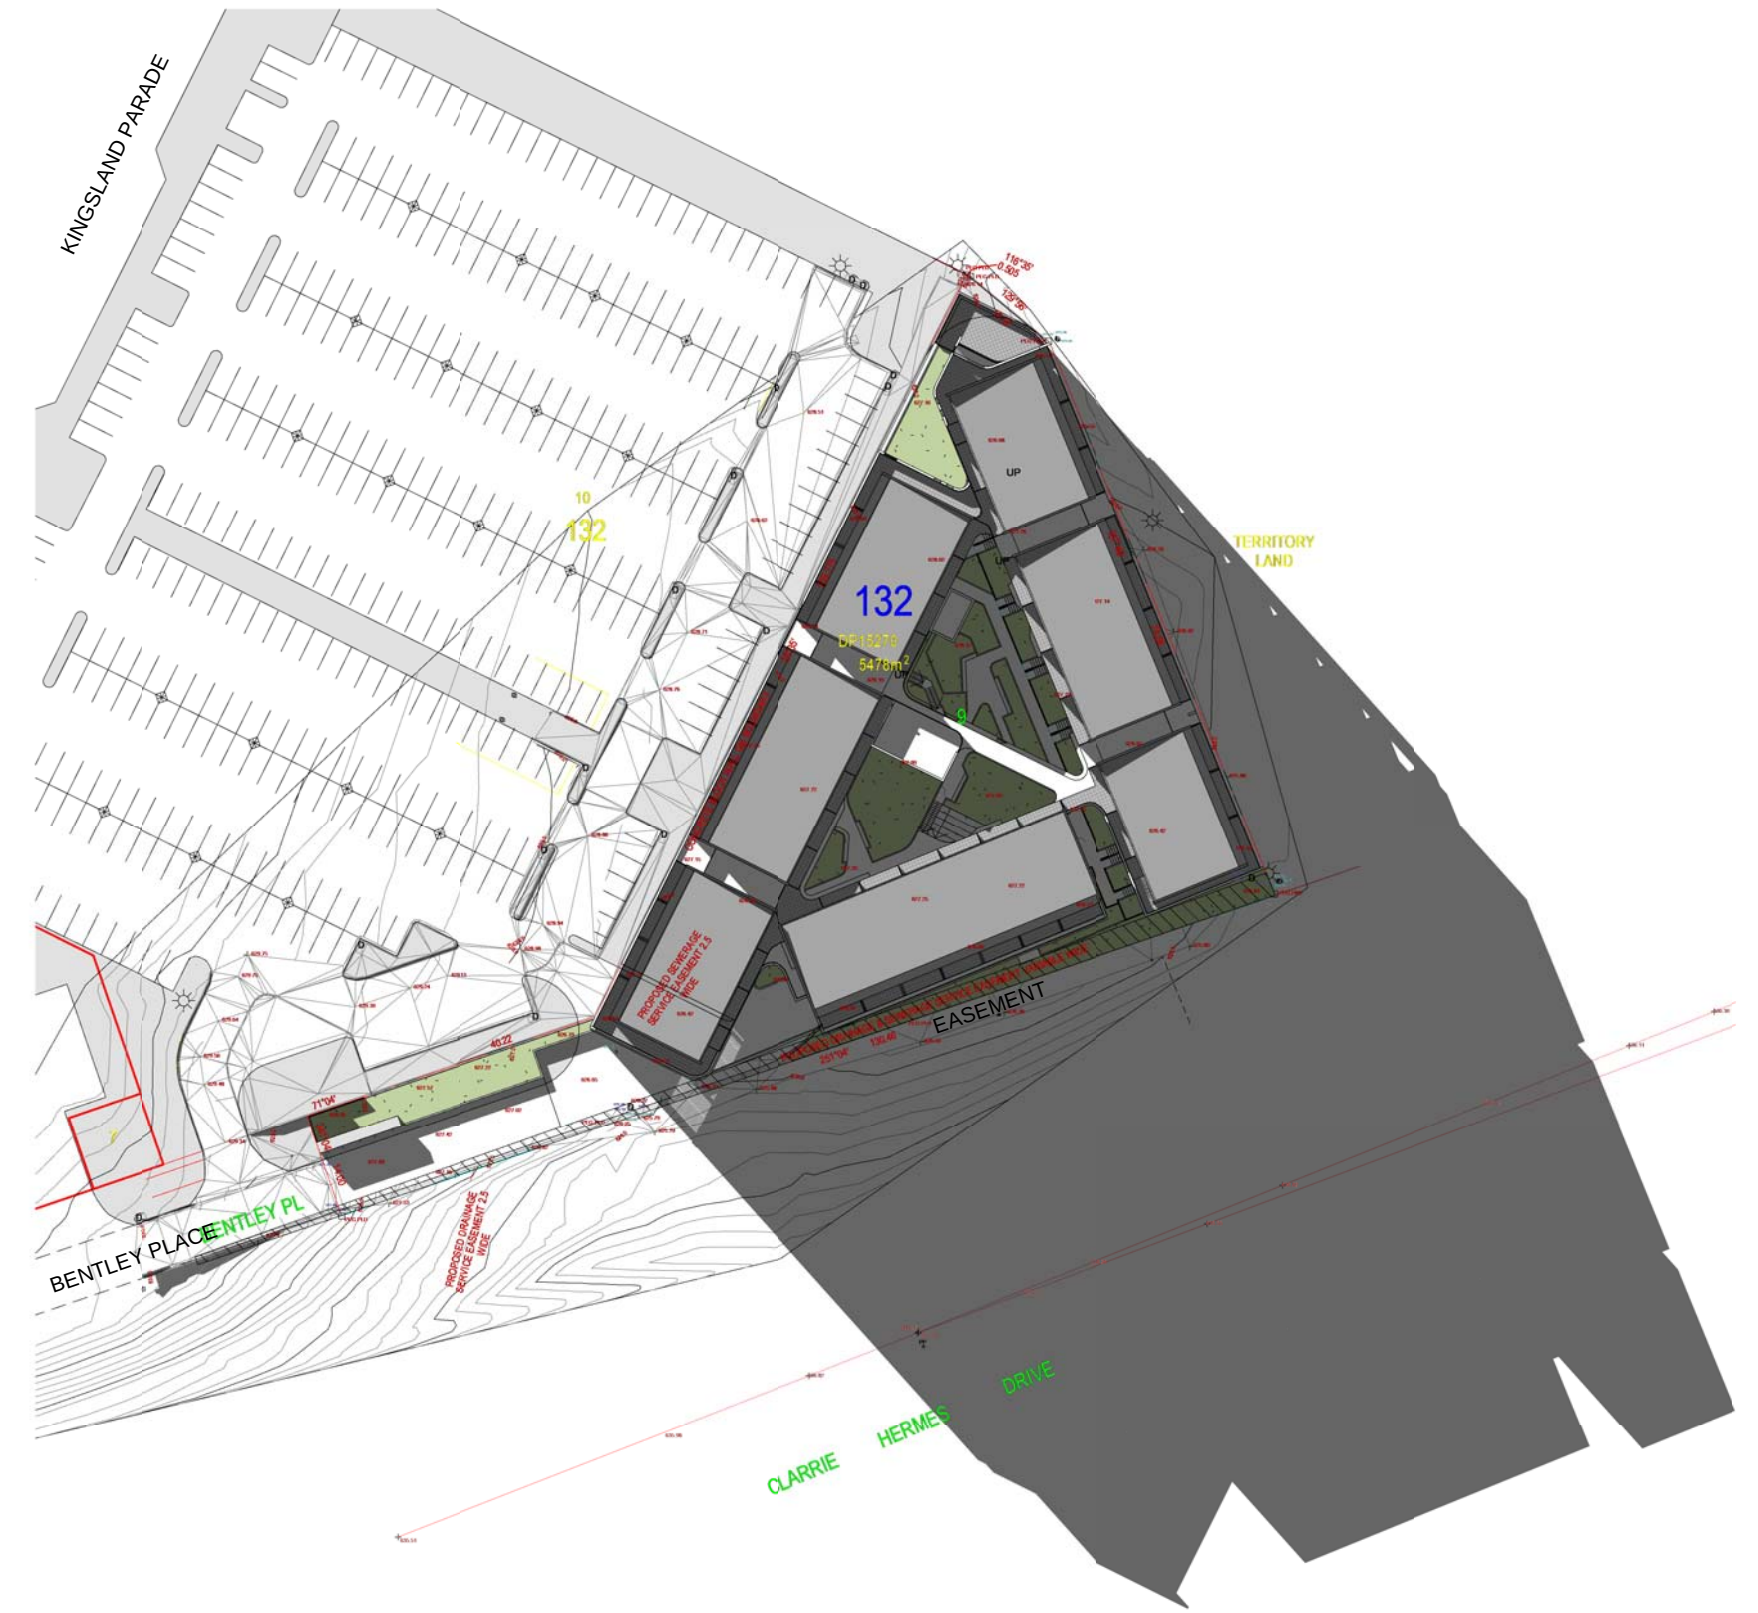

WINTER SOLSTICE 3PM

jega.




KGCAPITOL

COX

Cox Architecture
www.coxarchitecture.com.au

Scale 1:300

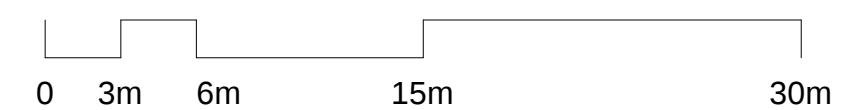

Project Worth Street - Mixed Use

BLOCK 09 SECTION 132
CASEY ACT 2913

Drawing Title

SHADOW DIAGRAMS - WINTER
SOLSTICE

Scale: 1 : 1000 @ A1

Date: 21.09.2022

Revision: 3
DA SUBMISSION

Drawing Number: DA-80-01

PLOT STAMP DATE: 11/10/2022 2:14:14 PM