



WINTER SOLSTICE 9AM



WINTER SOLSTICE 10AM



WINTER SOLSTICE 11AM



WINTER SOLSTICE 12PM



WINTER SOLSTICE 1PM



WINTER SOLSTICE 2PM



WINTER SOLSTICE 3PM

jega.




KGCAPITOL

COX

Cox Architecture
www.coxarchitecture.com.au

Scale 1:300

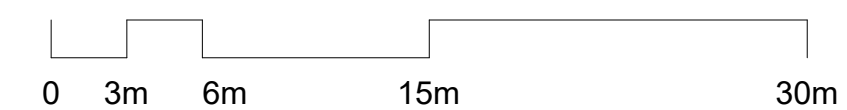

Project
Worth Street - Mixed Use

BLOCK 09 SECTION 132
CASEY ACT 2913

Drawing Title
SHADOW DIAGRAMS - WINTER
SOLSTICE

Scale: 1 : 1000 @ A1

Date: 05.03.2024

Revision: 5
ACAT MEDIATION

Drawing Number: DA-80-01

PLOT STAMP DATE: 4/3/2024 6:32:54 PM