




1 Shadow Diagram - Summer Solstice (9am)
SCALE: 1 : 500

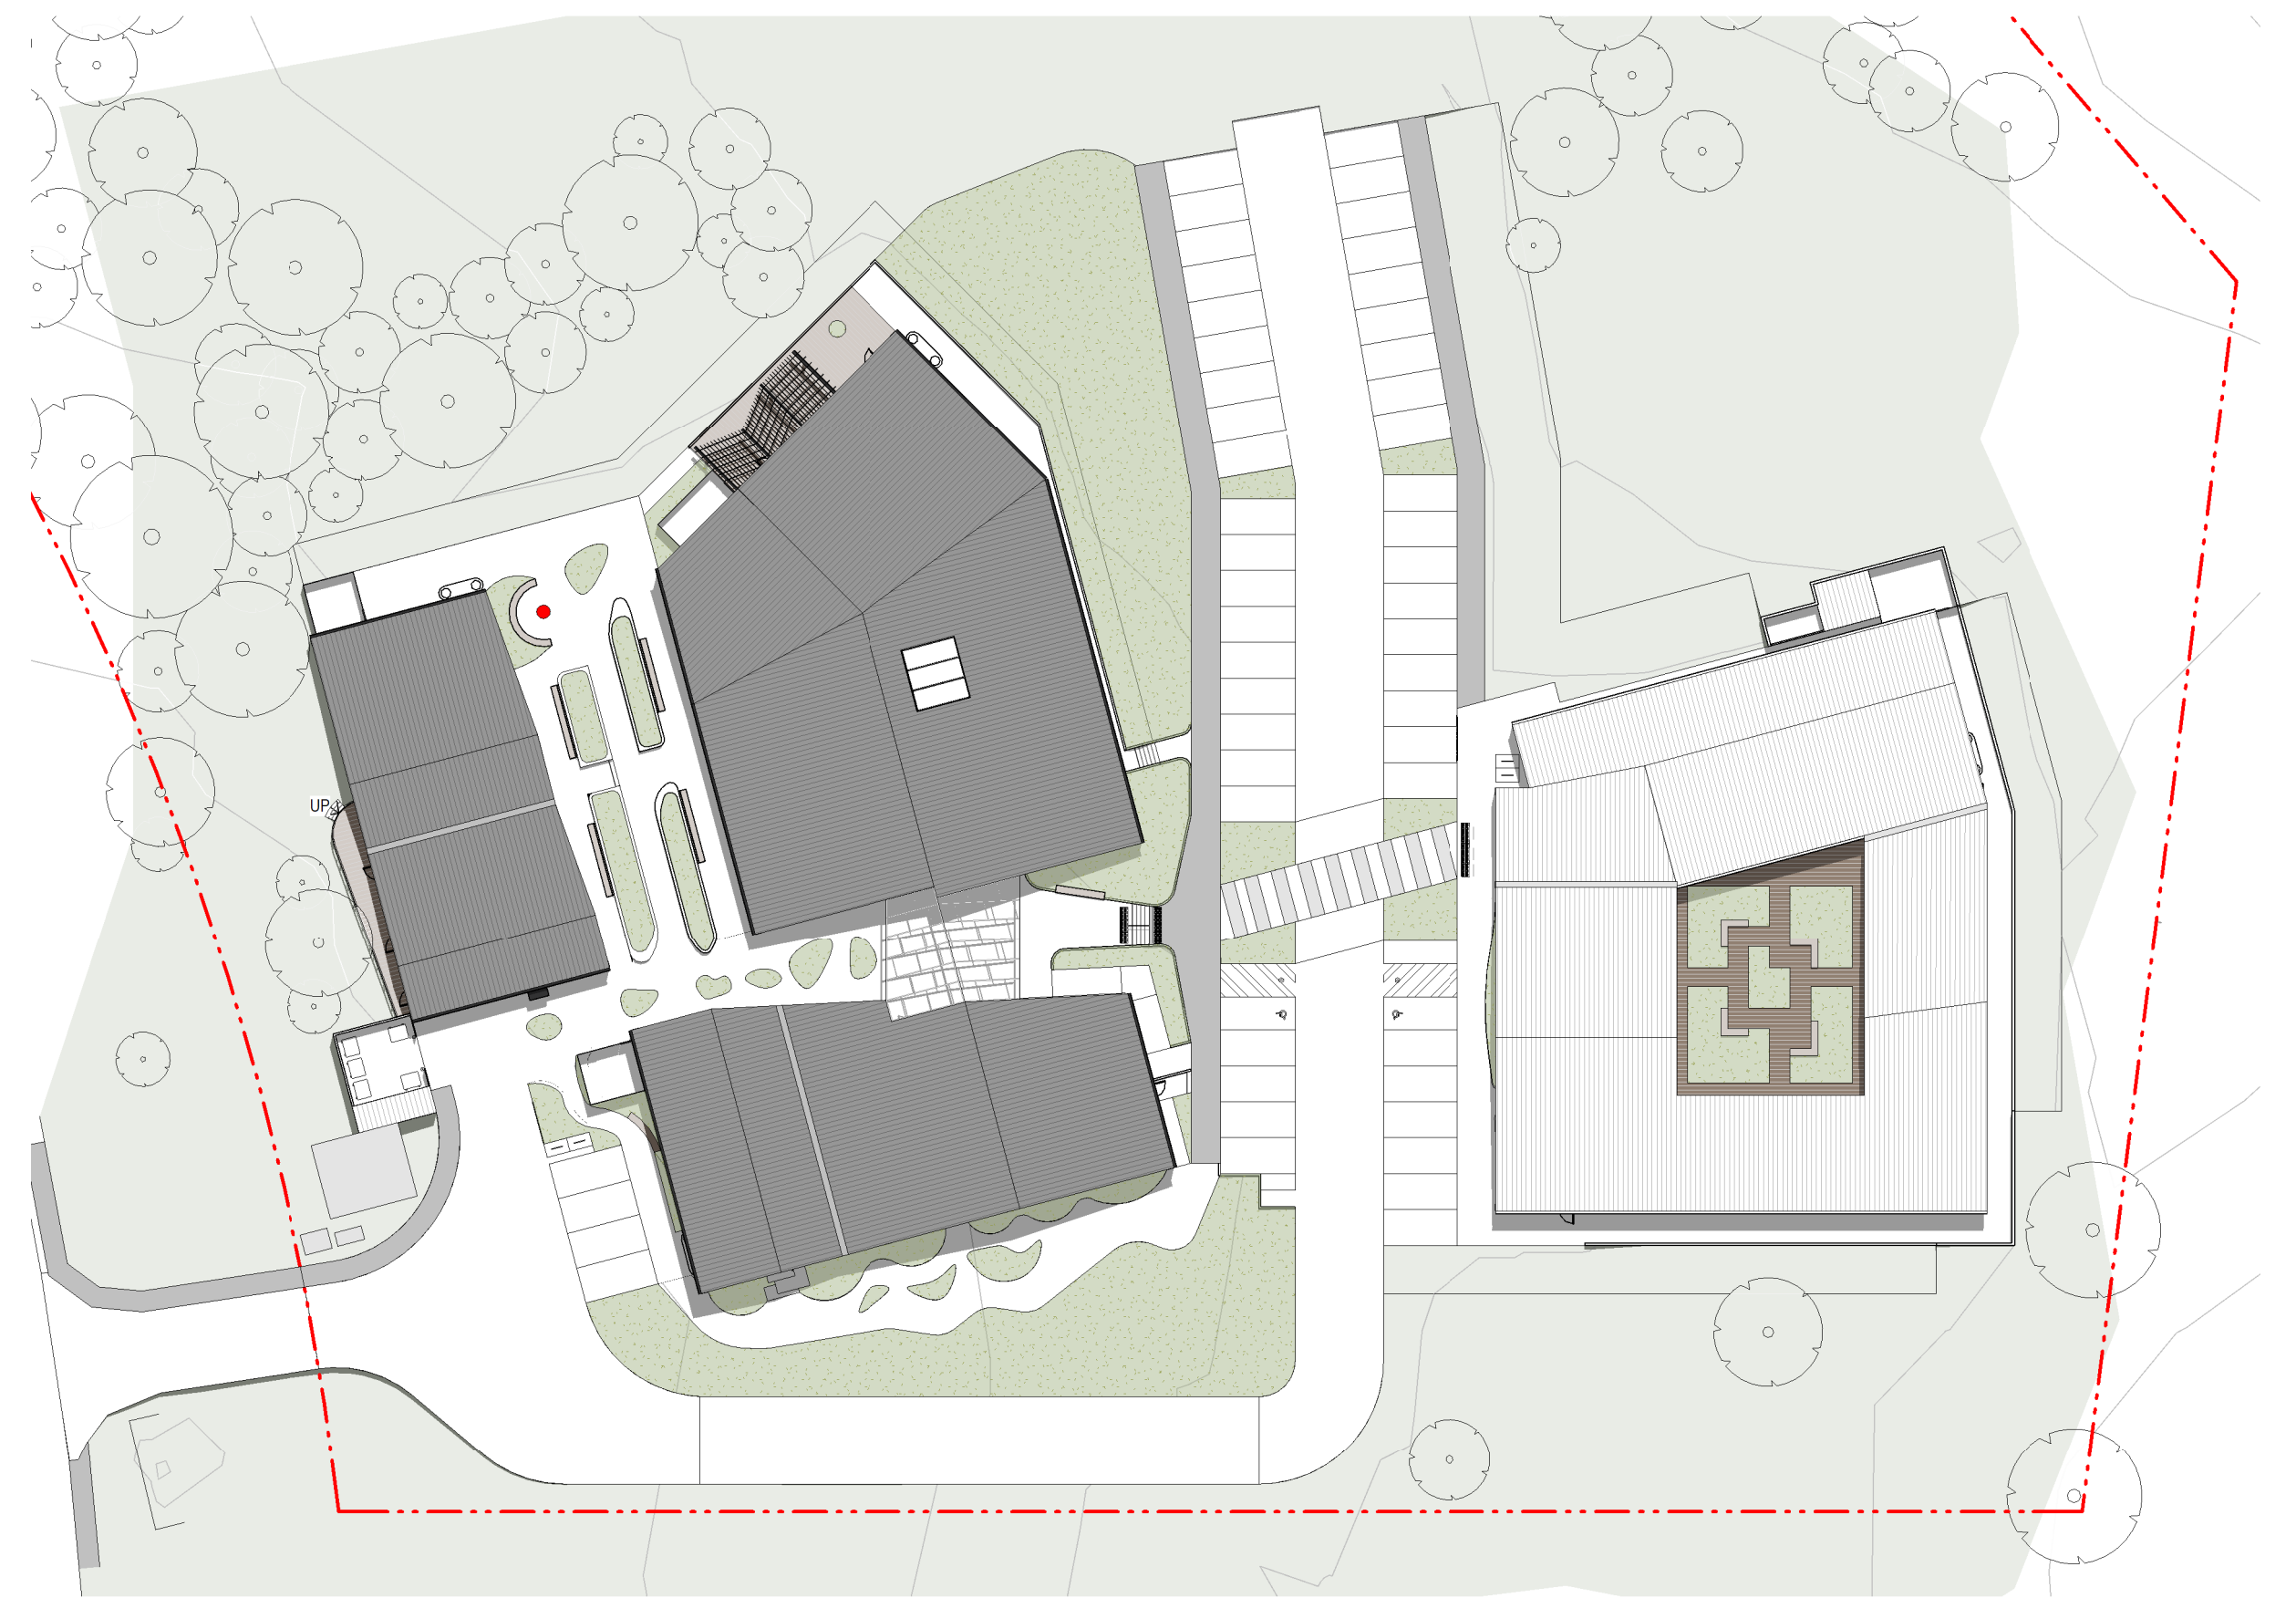

2 Shadow Diagram - Summer Solstice (11am)
SCALE: 1 : 500

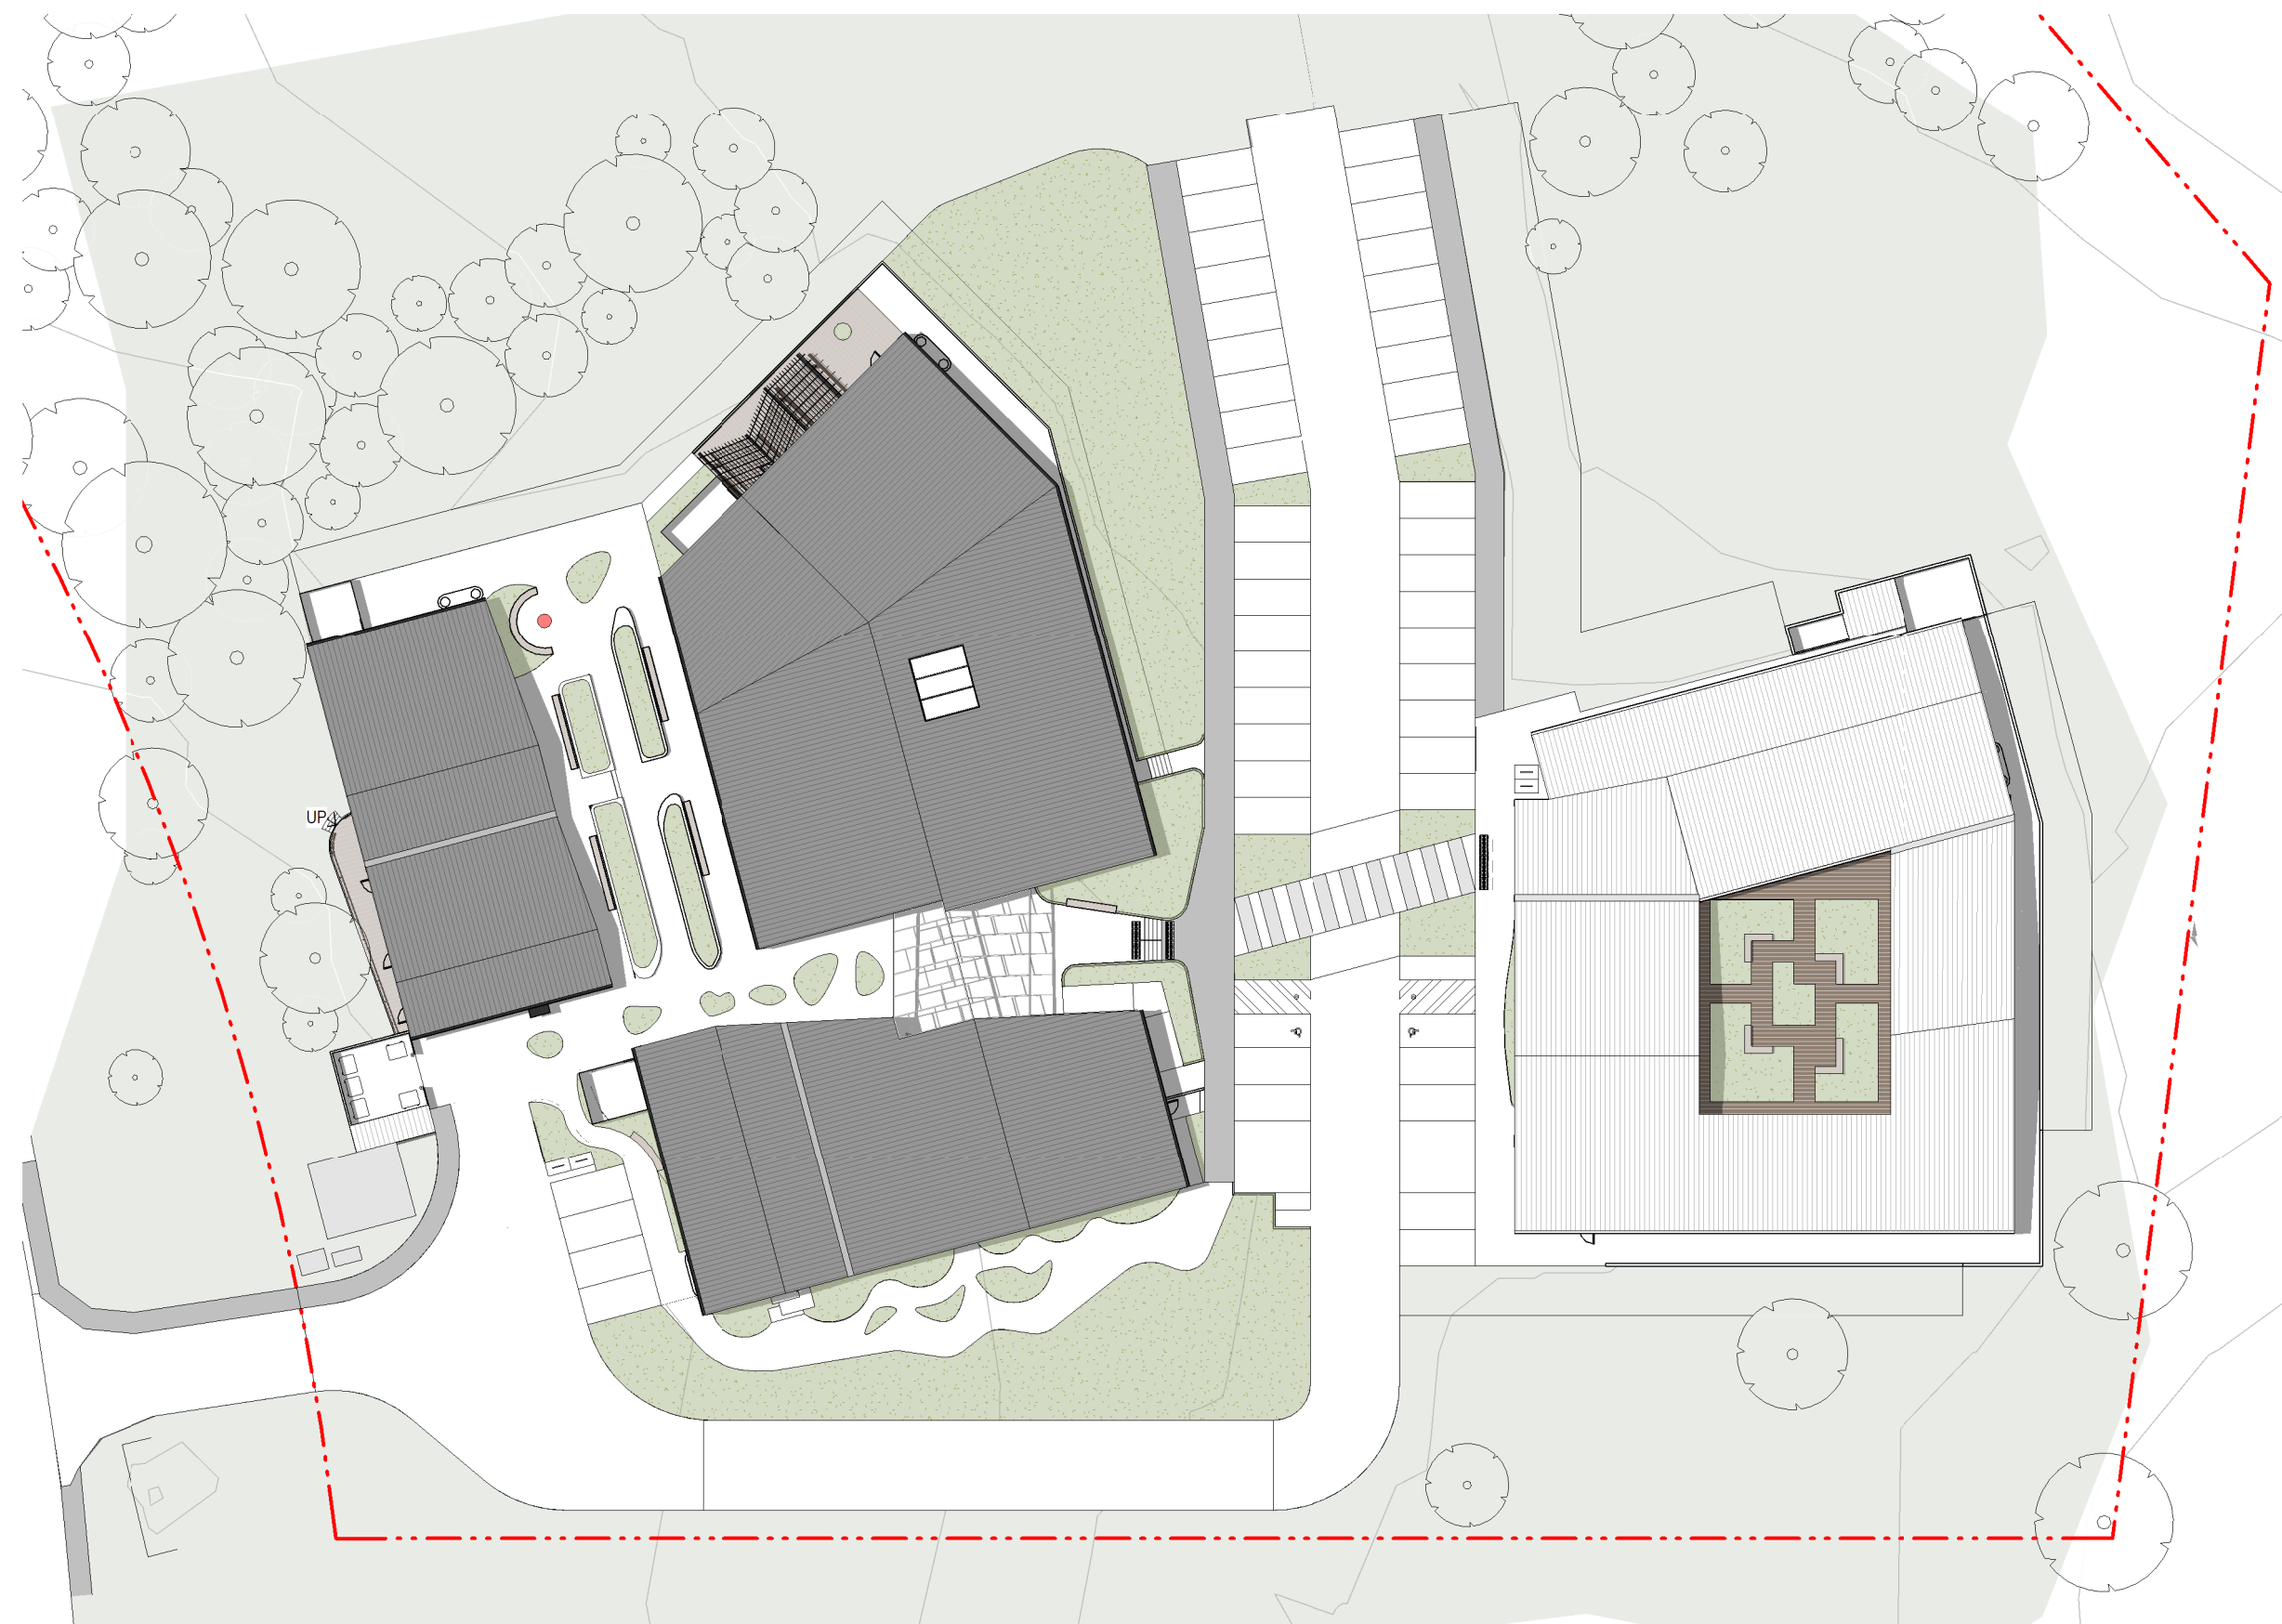

3 Shadow Diagram - Summer Solstice (1pm)
SCALE: 1 : 500

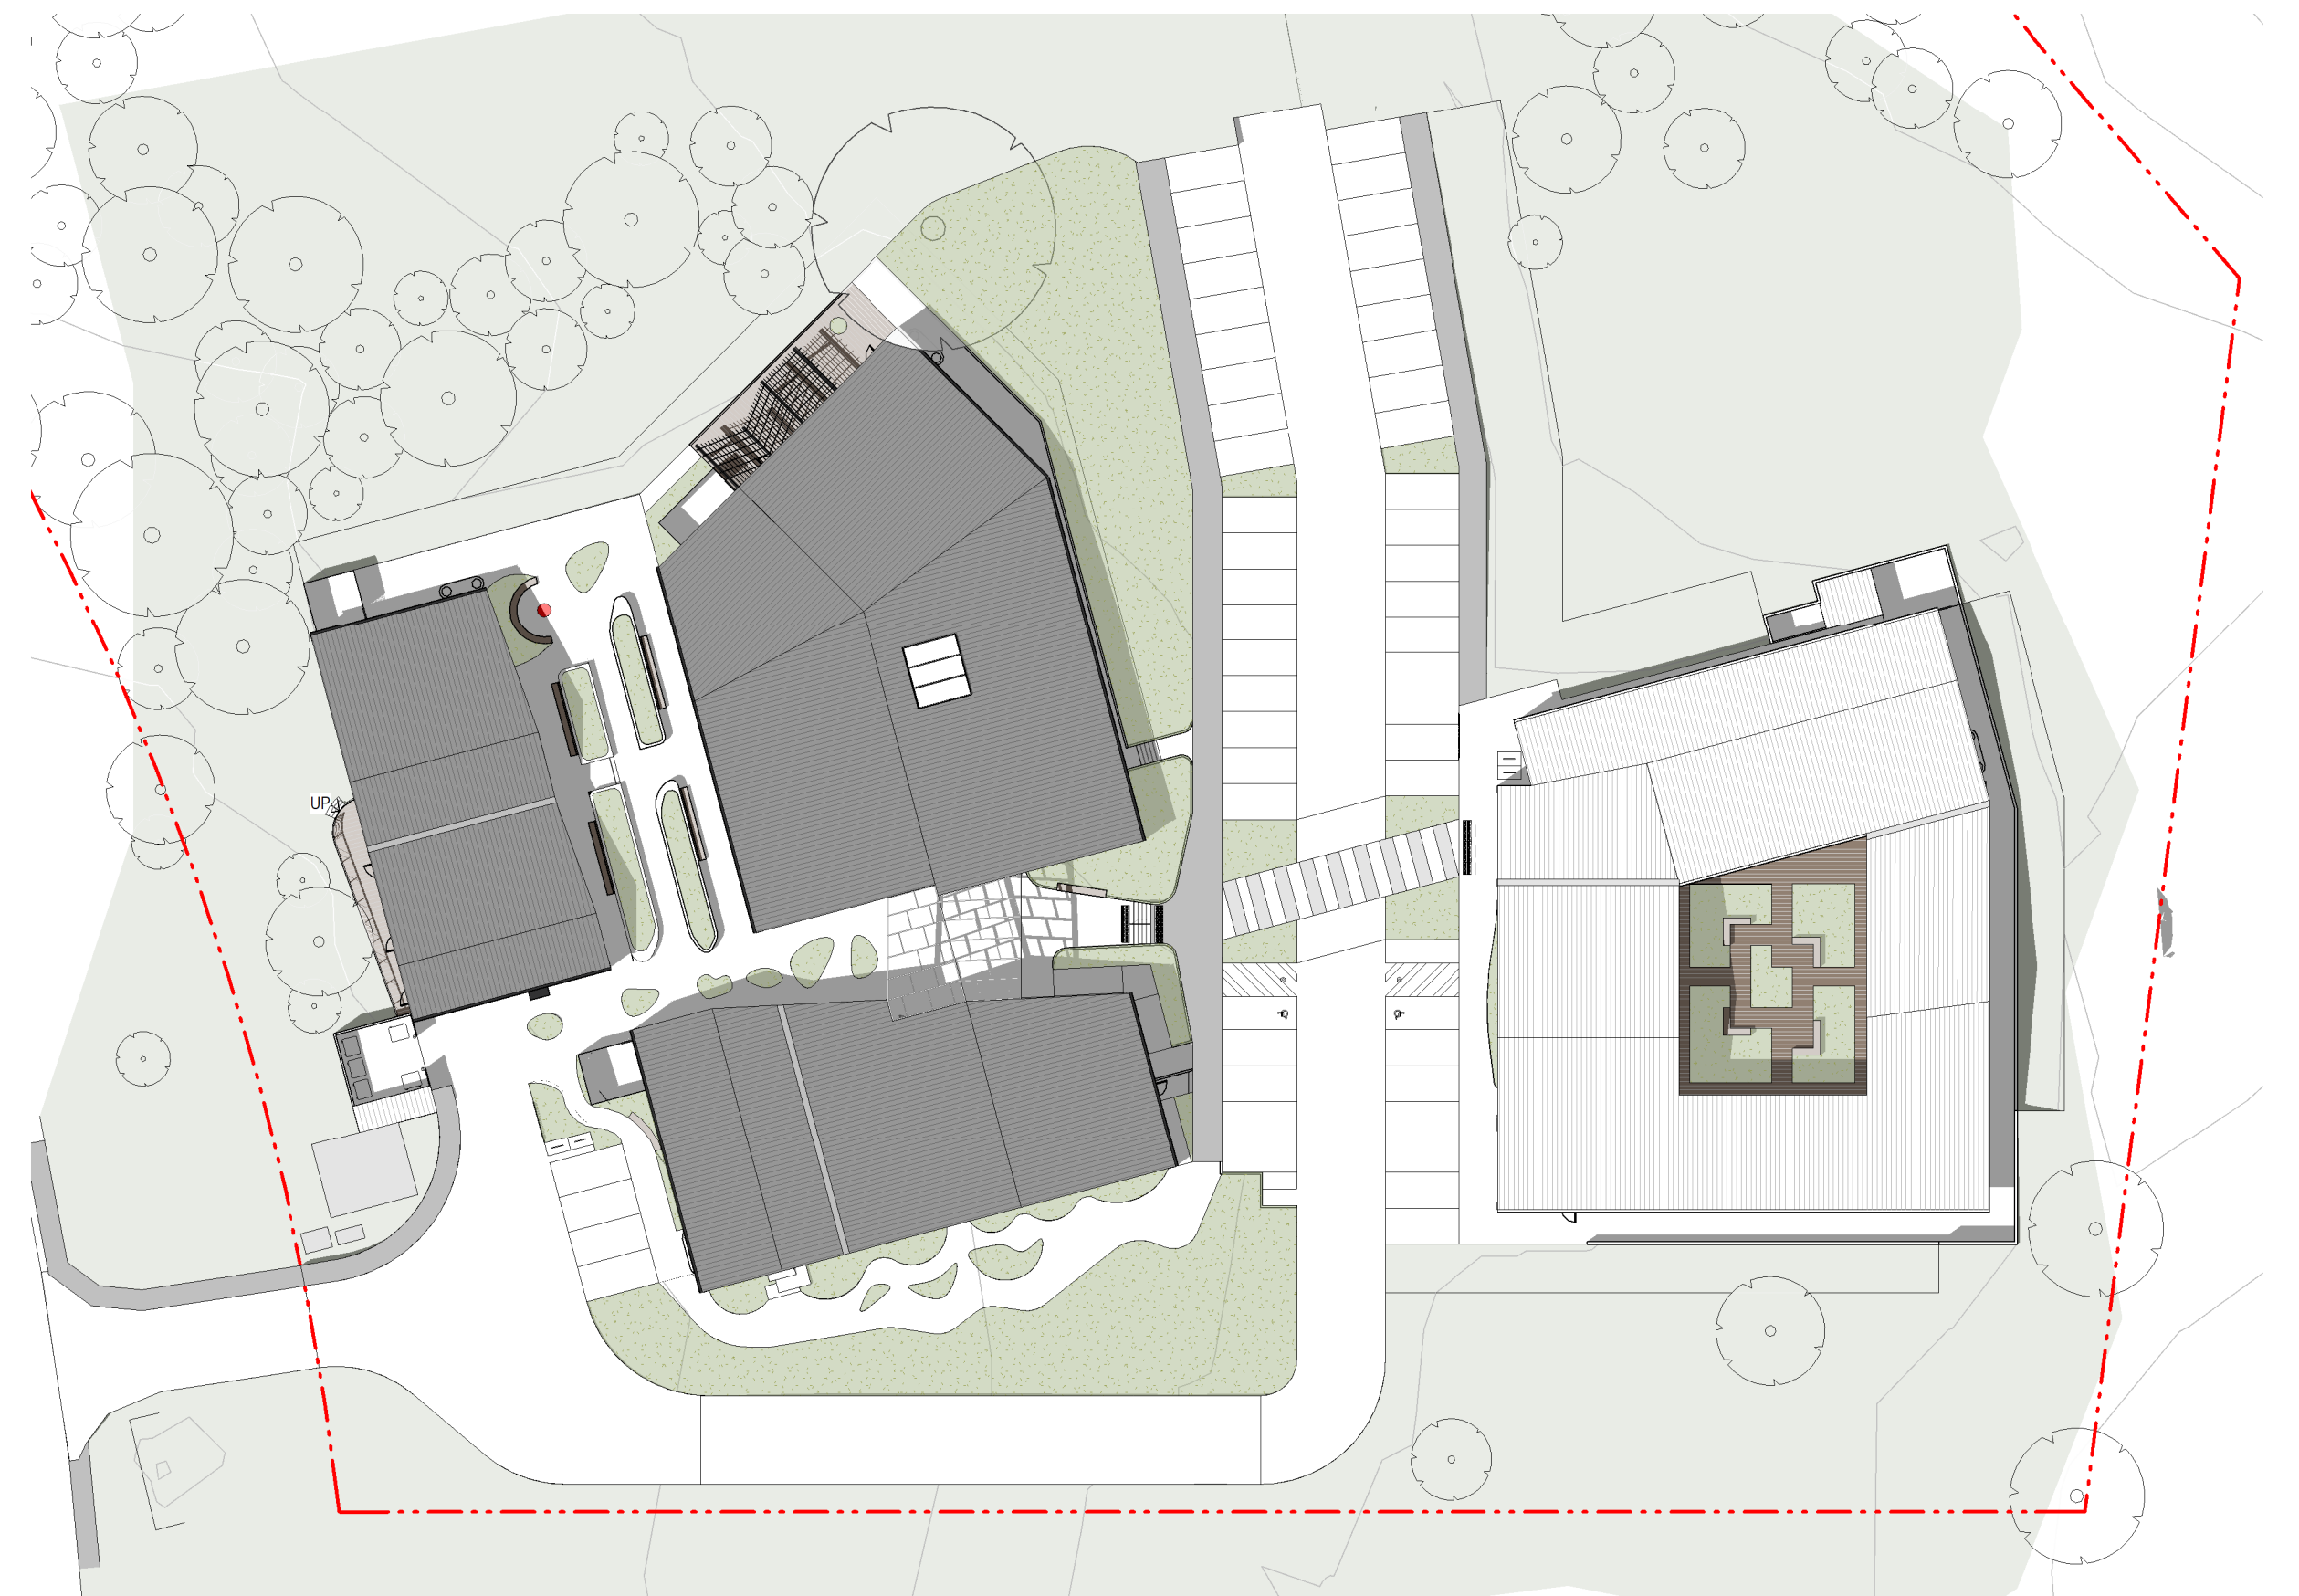

4 Shadow Diagram - Summer Solstice (3pm)
SCALE: 1 : 500

SHADOW DIAGRAMS (SUMMER SOLSTICE)

Watson Youth Health Facilities Development

Project Number **10589**

Scale @ A1 Sheet Size **1 : 500**

Date **30/06/23**

Drawing Number: **DA-09.02**