




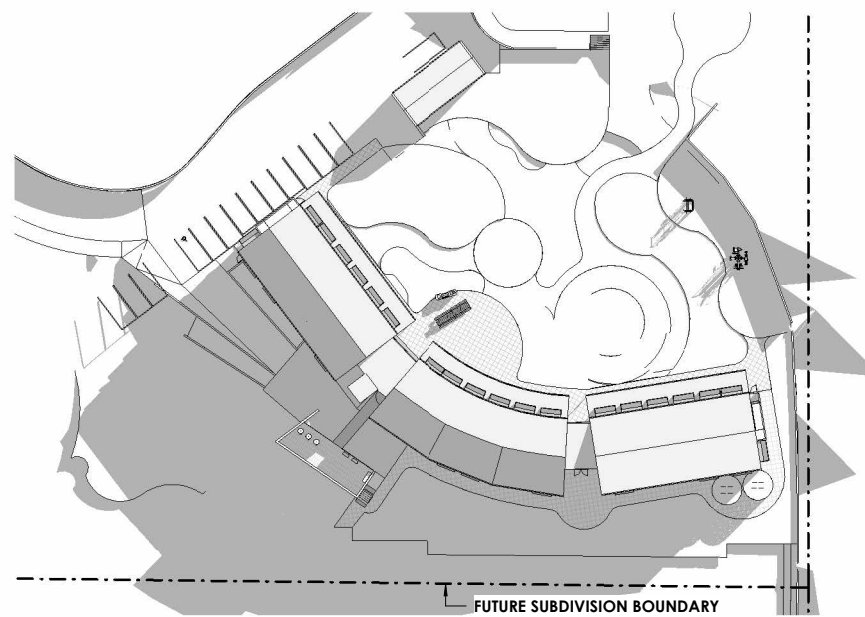


1 DA - SHADOW DIAGRAM - WINTER SOLSTICE - 9am
SCALE: 1 : 500

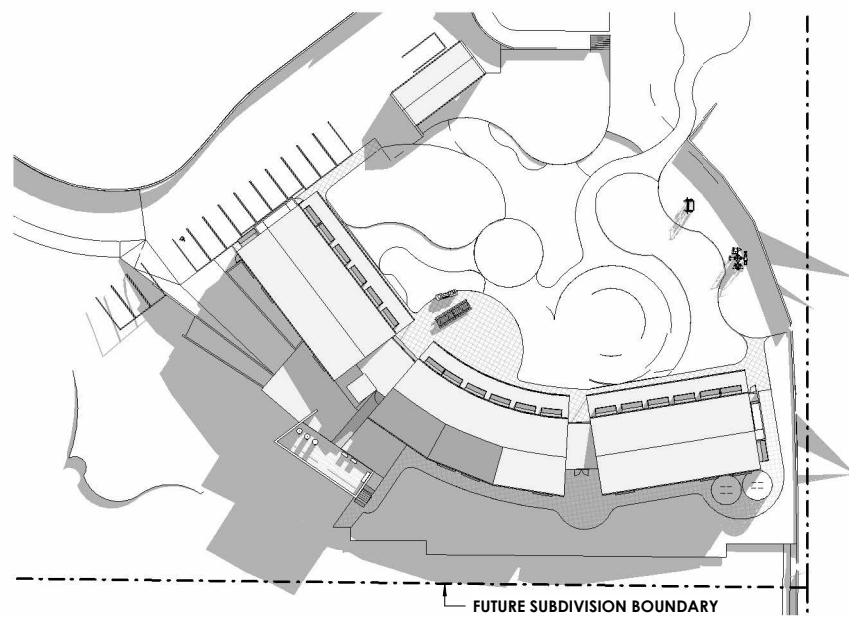


2 DA - SHADOW DIAGRAM - WINTER SOLSTICE - 10am
SCALE: 1 : 500

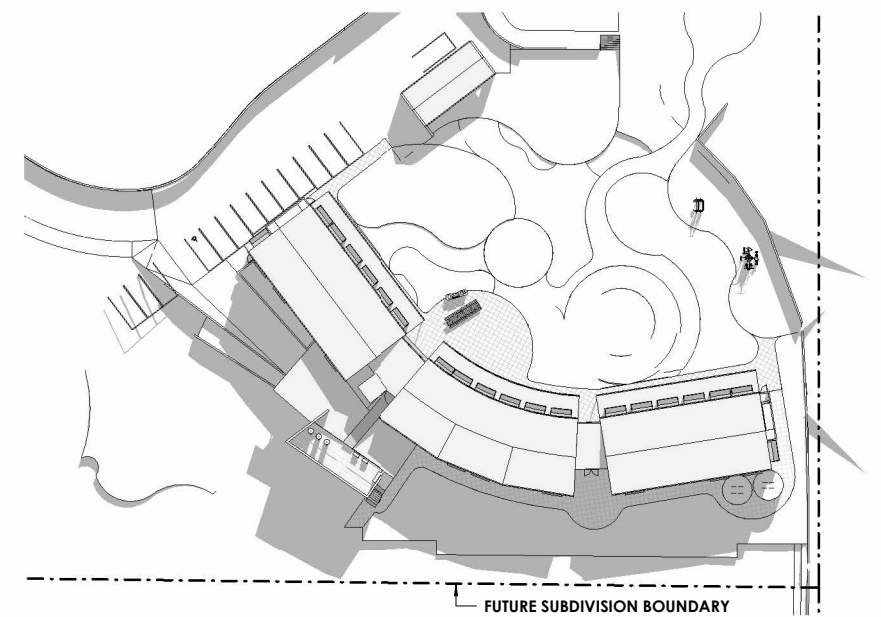


3 DA - SHADOW DIAGRAM - WINTER SOLSTICE - 11am
SCALE: 1 : 500

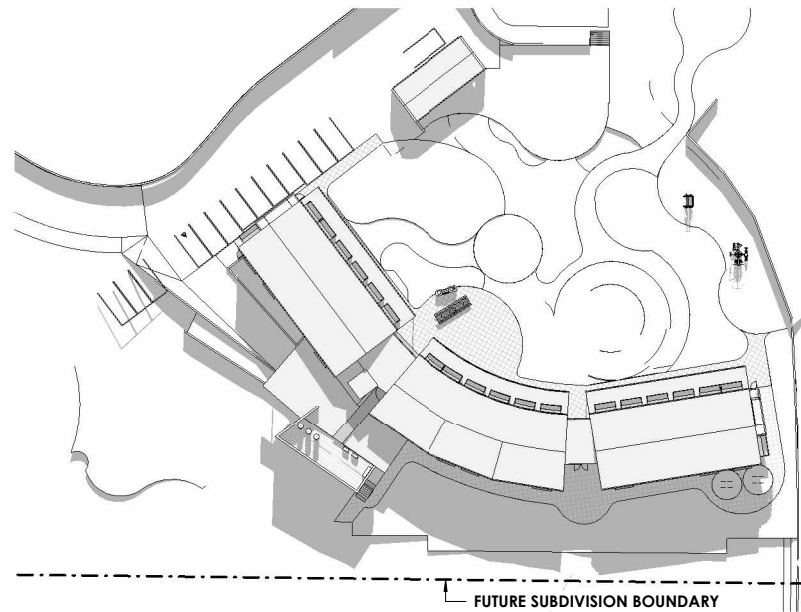


4 DA - SHADOW DIAGRAM - WINTER SOLSTICE - 12pm
SCALE: 1 : 500

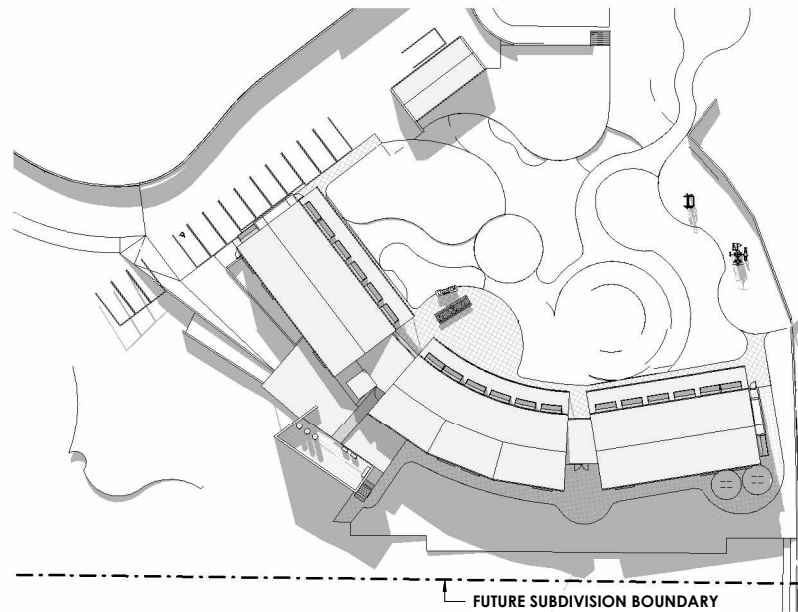

5 DA - SHADOW DIAGRAM - WINTER SOLSTICE - 1pm
SCALE: 1 : 500

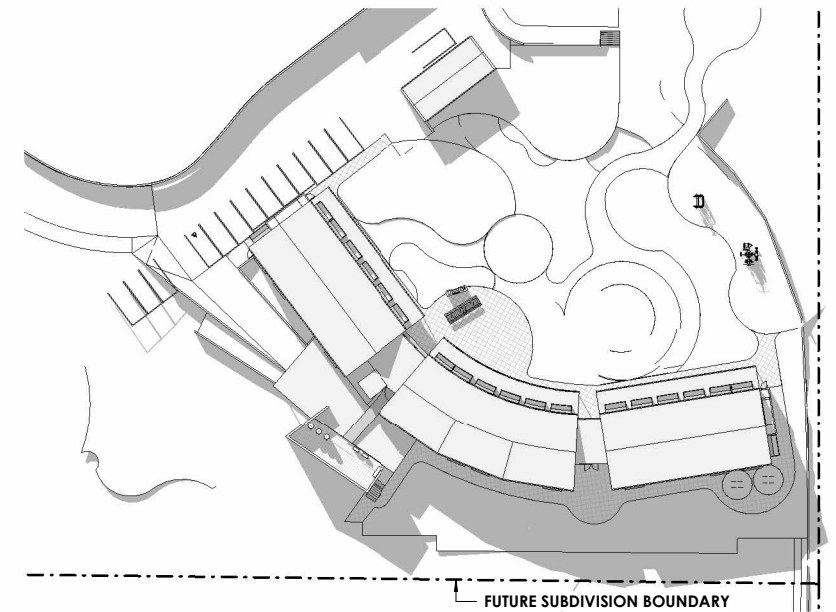

6 DA - SHADOW DIAGRAM - WINTER SOLSTICE - 2pm
SCALE: 1 : 500

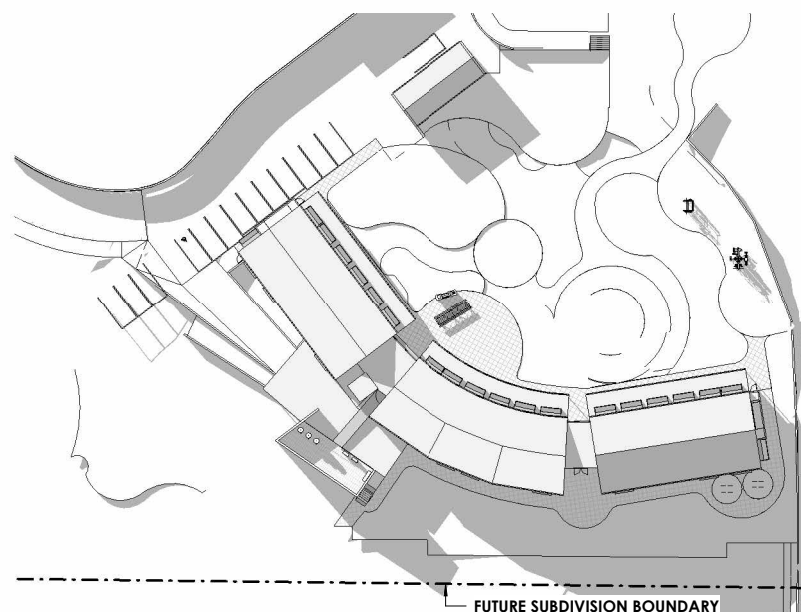

7 DA - SHADOW DIAGRAM - WINTER SOLSTICE - 3pm
SCALE: 1 : 500

SHADOW DIAGRAMS

**B1 S84 WATSON - ALCOHOL AND OTHER DRUG
RESIDENTIAL REHABILITATION FACILITY**

Project Client

**WINNUNGA
NIMMITYJAH**

Scale @ A1 Sheet Size **1 : 500**

Date **18/07/2023**
Issue **Development Application Issue**

Drawing Number: **DA-09.10**

