



SHADOW PLAN - JUNE 21, 13.00

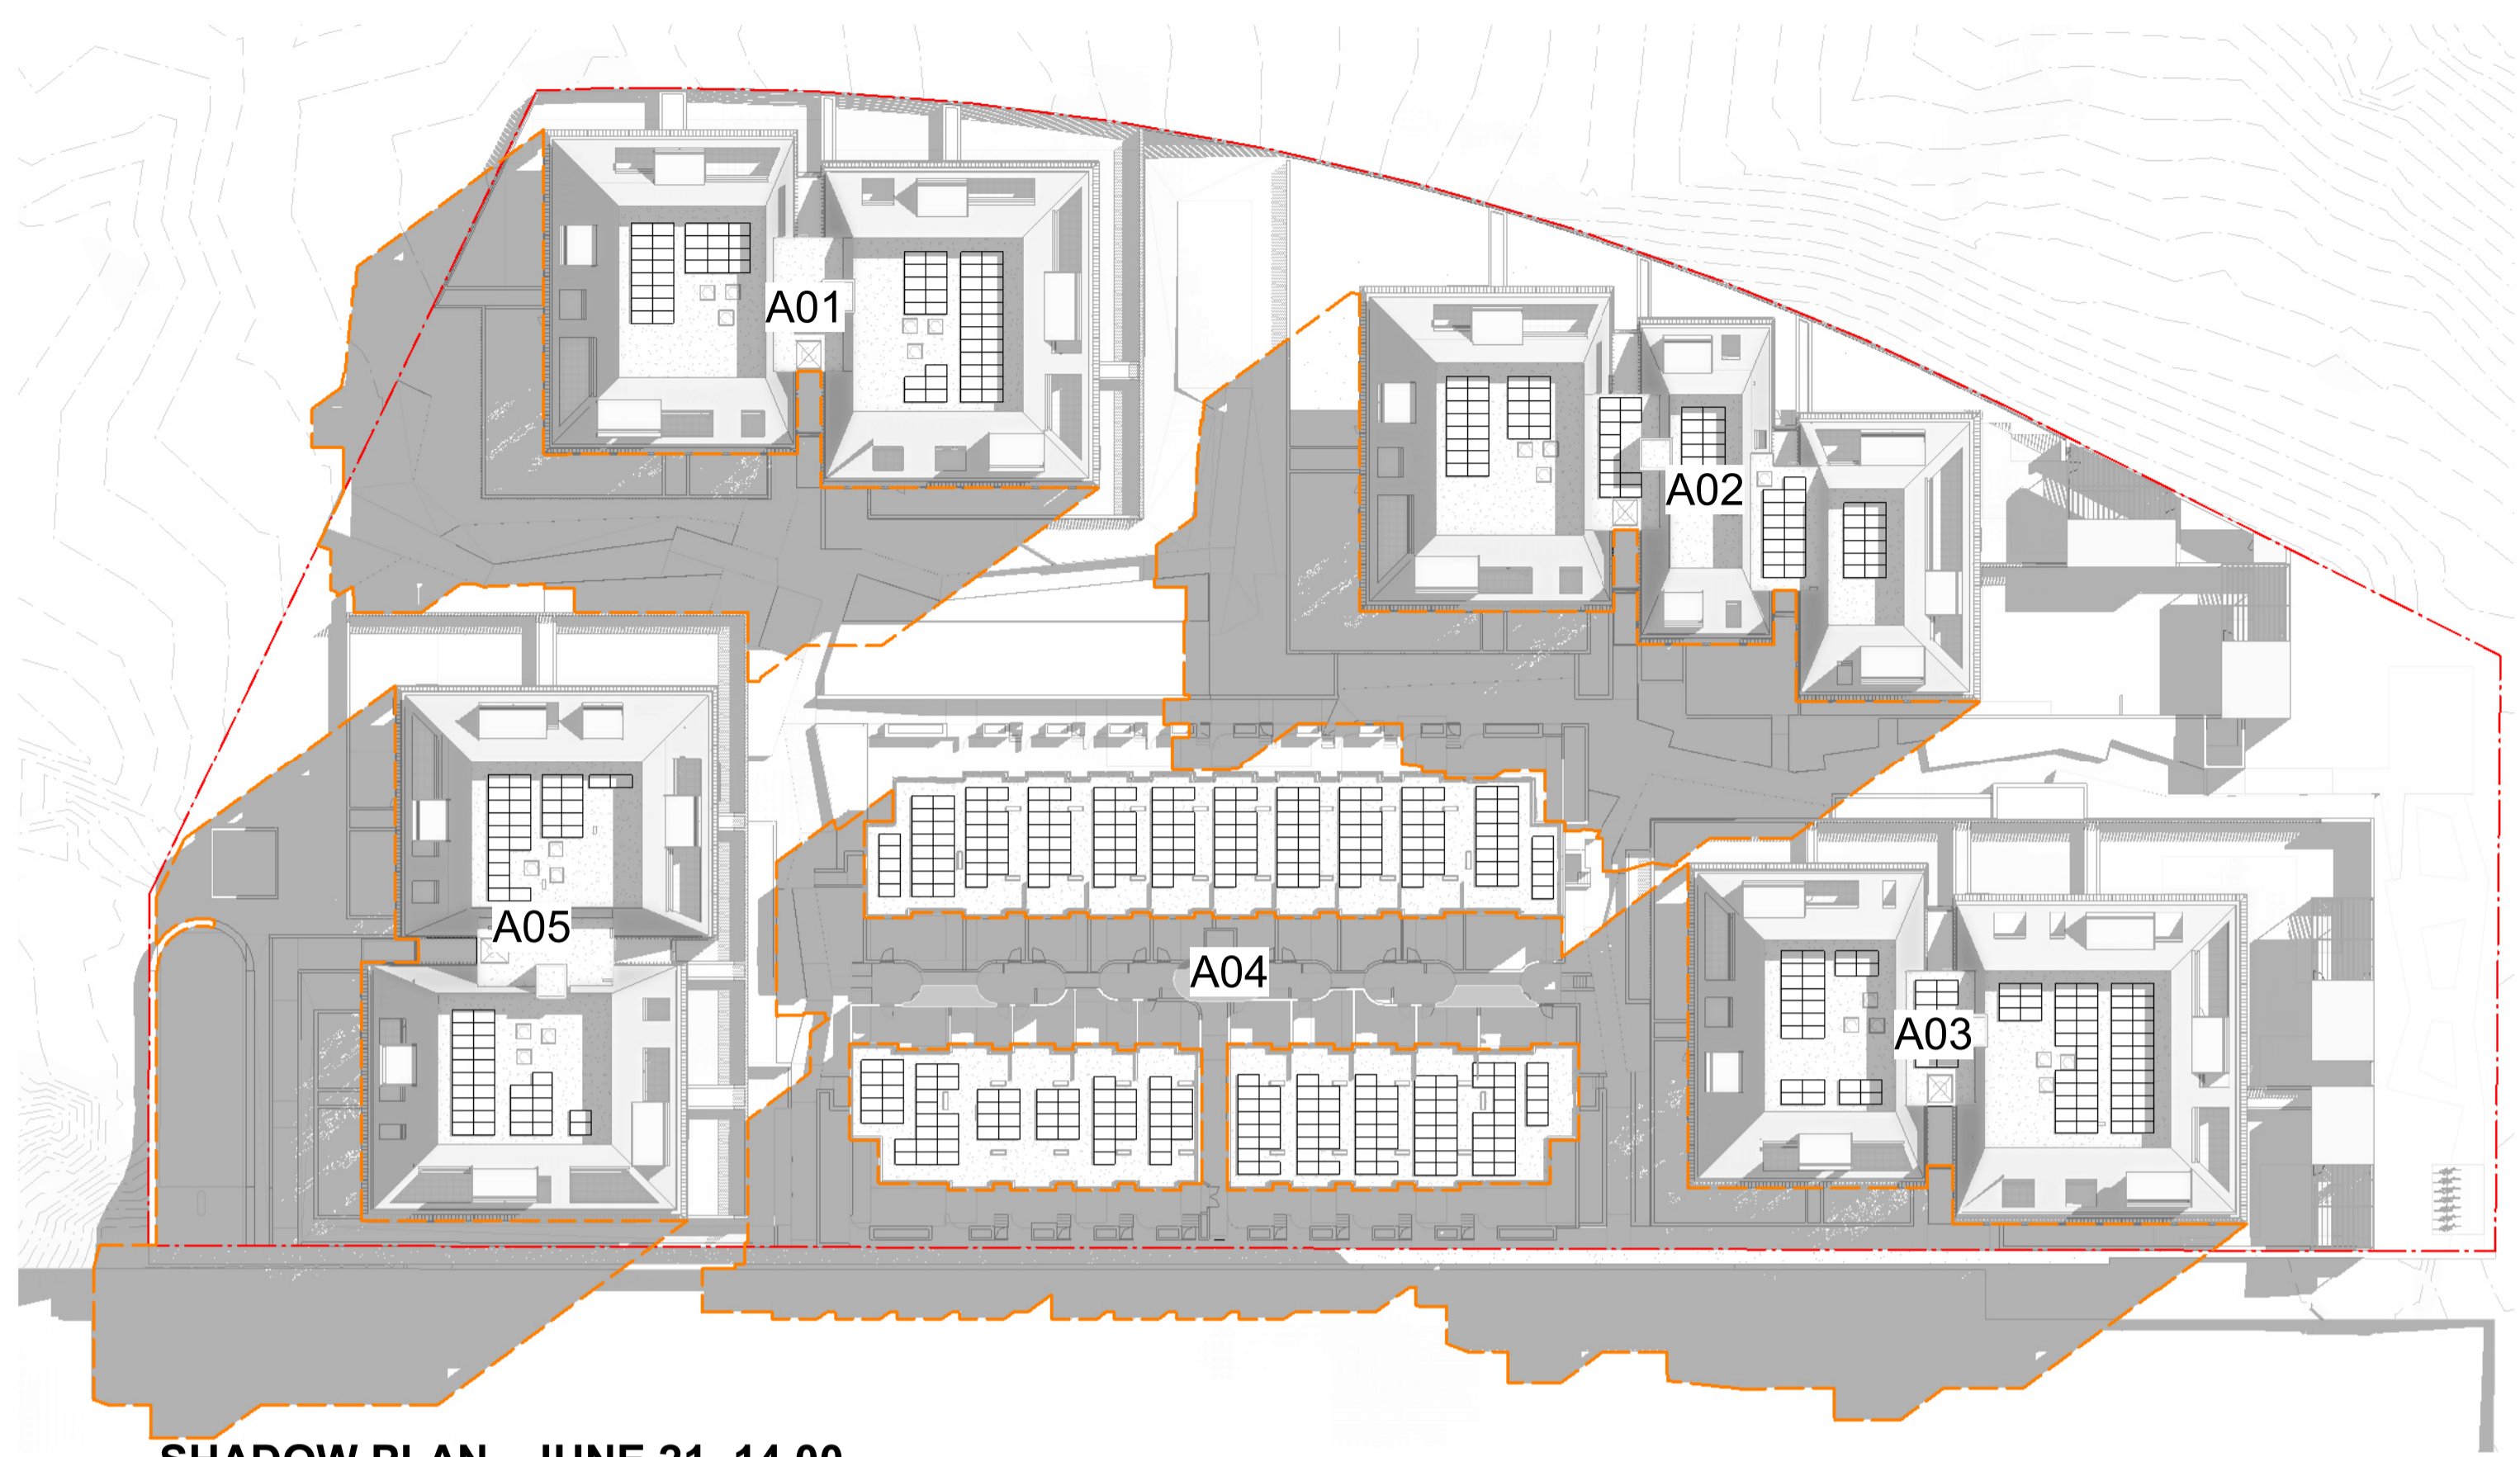


SHADOW PLAN - JUNE 21, 14.00

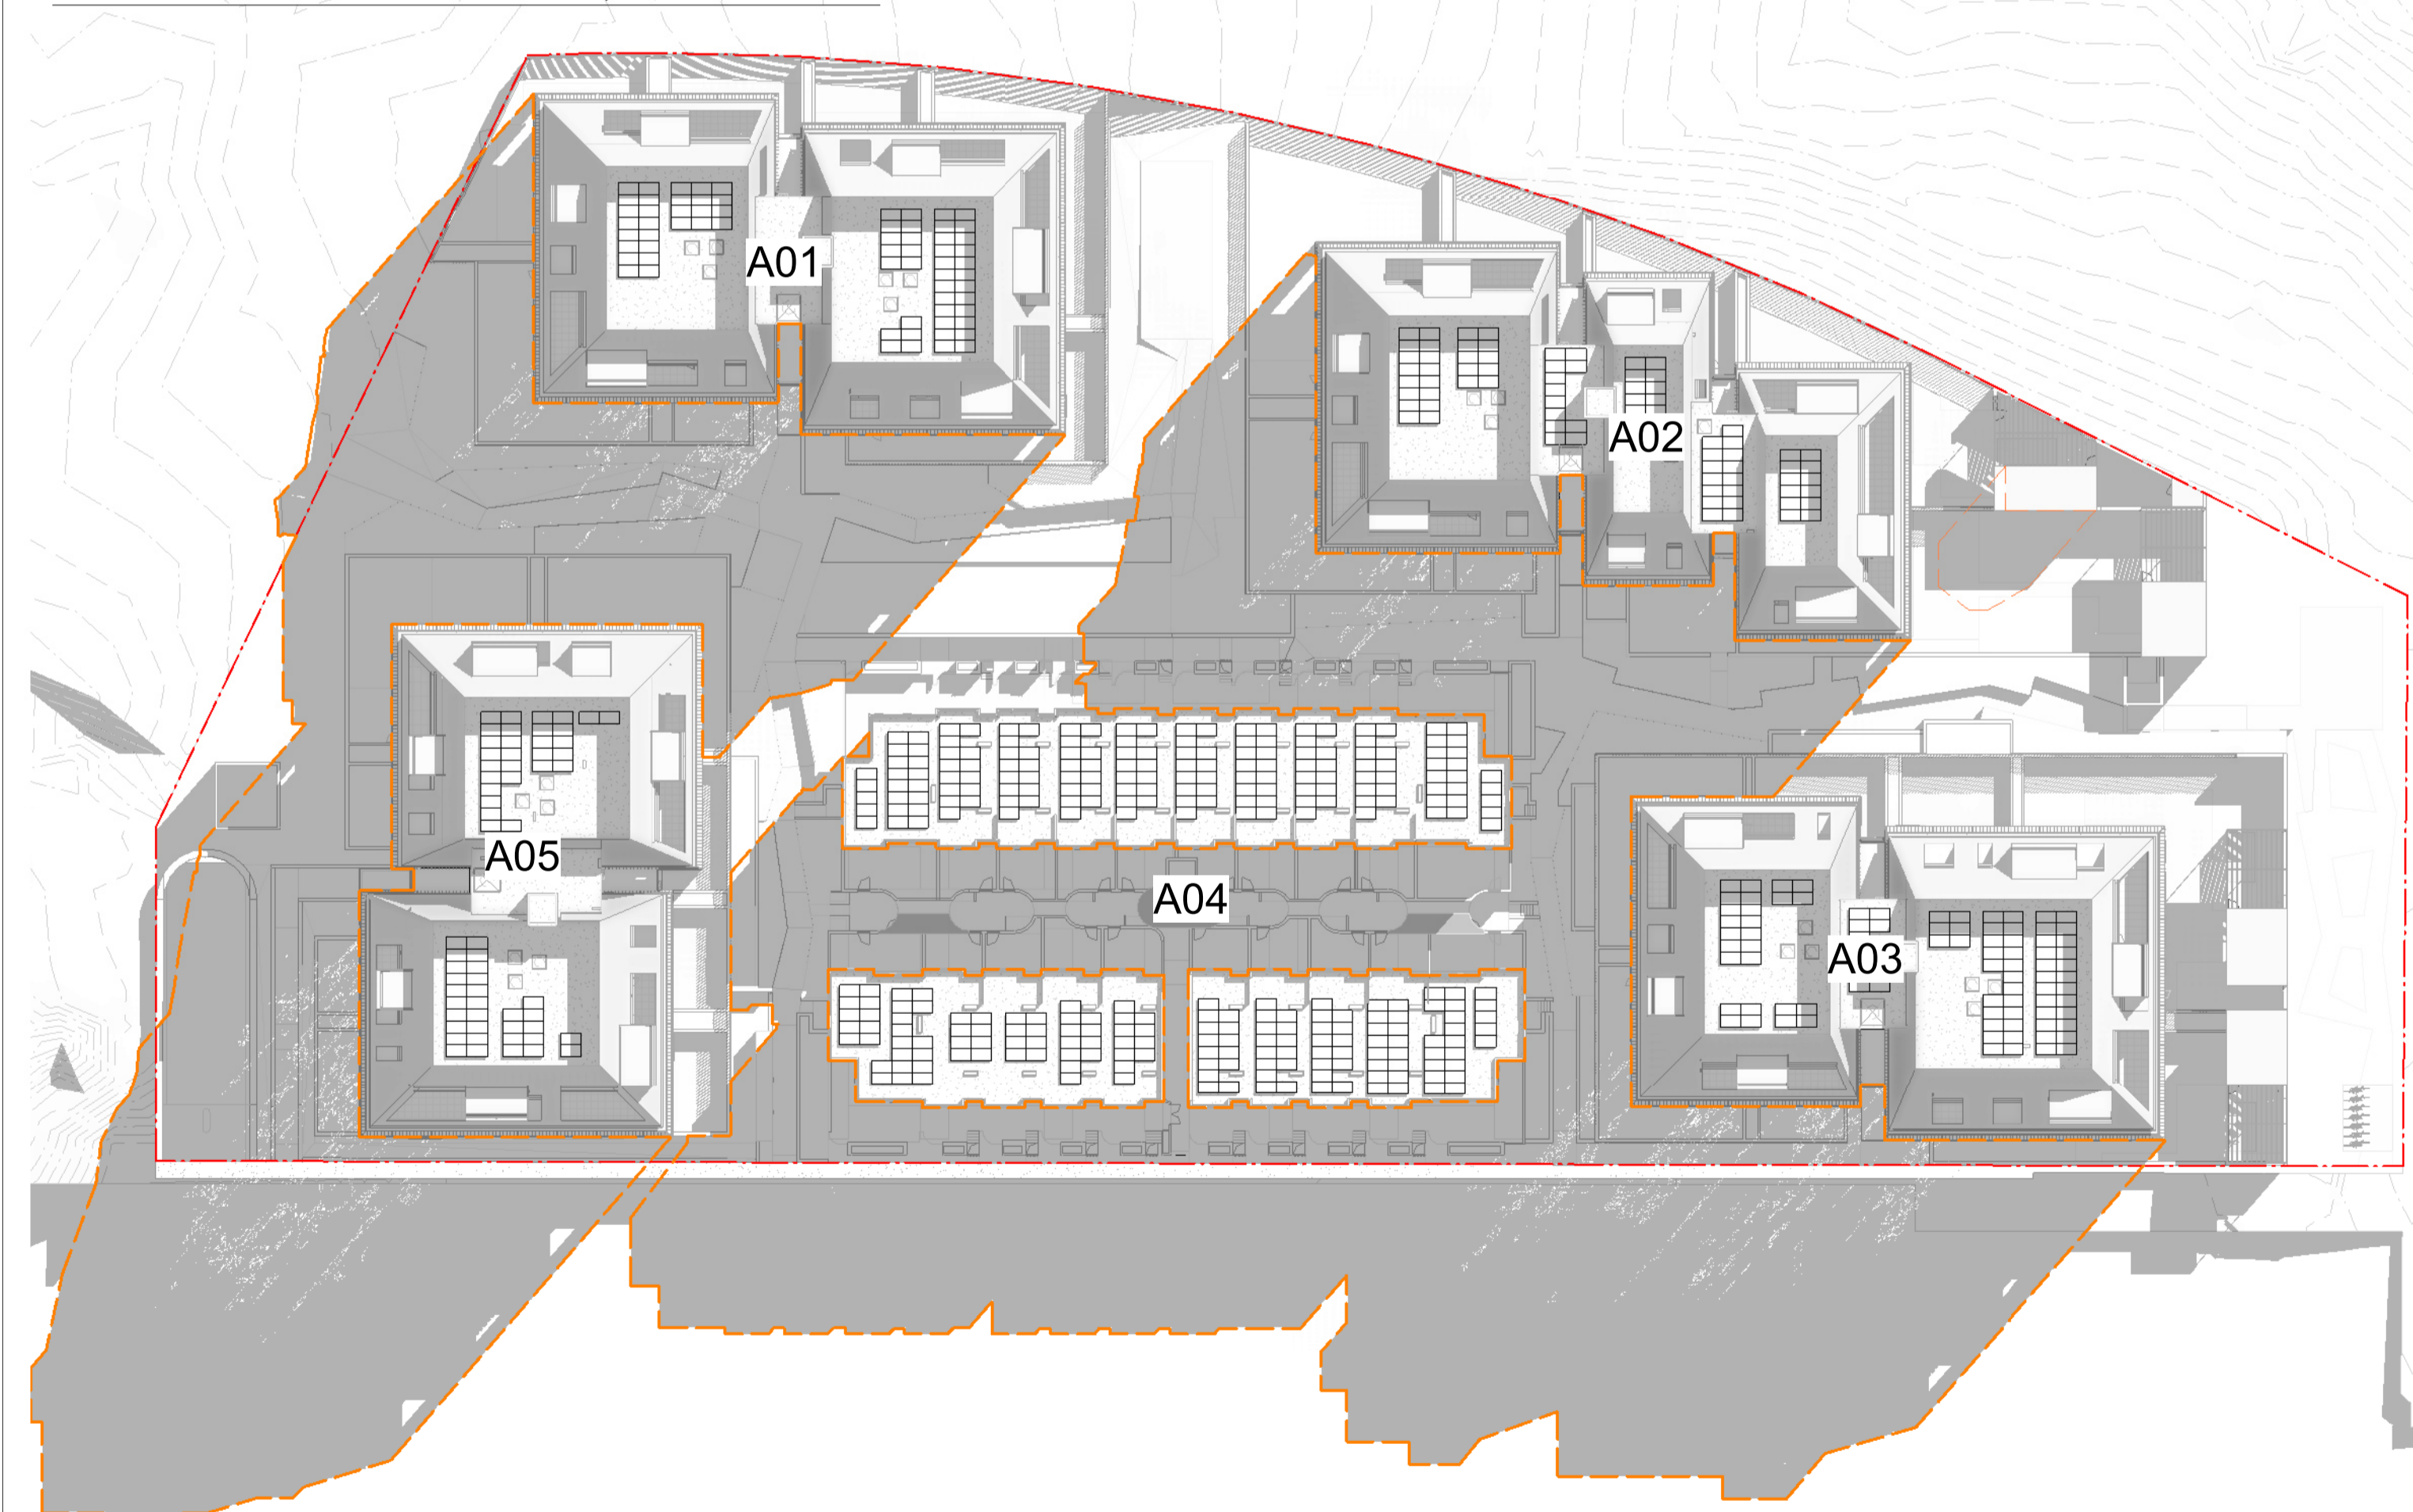

SHADOW PLAN - JUNE 21, 15.00

Nominated Architects: Adam Haddow-7188 | John Pradel-7004

In accepting and utilising this document the recipient agrees that SJB Architecture (NSW) Pty. Ltd. ACN 081 094 724 T/A SJB Architects, retain all common law, statutory law and other rights including copyright and intellectual property rights. The recipient agrees not to use this document for any purpose other than as intended, nor to waive all claims against SJB Architects resulting from unauthorised changes, or to reuse the document on other projects without the prior written consent of SJB Architects. Under no circumstances shall transfer of this document be deemed a sale. SJB Architects makes no warranties of fitness for any purpose. The Builder/Contractor shall verify job dimensions prior to any work commencing. Use figured dimensions only. Do not scale drawings.

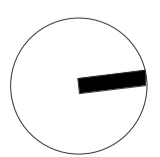

Rev	Date	Revision
1	30.06.2023	FOR INFORMATION
2	05.07.2023	FOR INFORMATION
3	11.08.2023	ISSUE FOR DA
4	23.08.2023	ISSUE FOR DA

By	Chk.
SC	JL
SC	JL
DM	DM
JL	DM

Architect  
SJB Architects  
Landscape Architect  
McGregor Coxall  
Electrical Engineer  
S4B  
Mechanical Engineer  
S4B

Structural Engineer  
Sellick  
Hydraulic Engineer  
THCS  
Town Planner  
Civil Engineer  
Sellick

ESD Consultant  
DDA/Access Consultant  
Traffic Engineer  
BCA Consultant

Client  
**DOMA**

Project  
BRICKWORKS Yarralumla, ACT 2600  
Building  
PRECINCT 1  
Drawing Name  
Shadow Diagram

Date	Scale	Sheet Size
23.08.2023	1 : 500	@ A1
Author	Checker	
Job No.	Drawing No.	Revision
5479	DA-A-3002	/ 4

SJB Architects  
Level 2  
490 Crown Street  
Surry Hills NSW  
2010 Australia  
T 61 2 9380 9911  
F 61 2 9380 9922  
www.sjb.com.au



**FOR APPROVAL**