


01 June 21st @9am
1:200

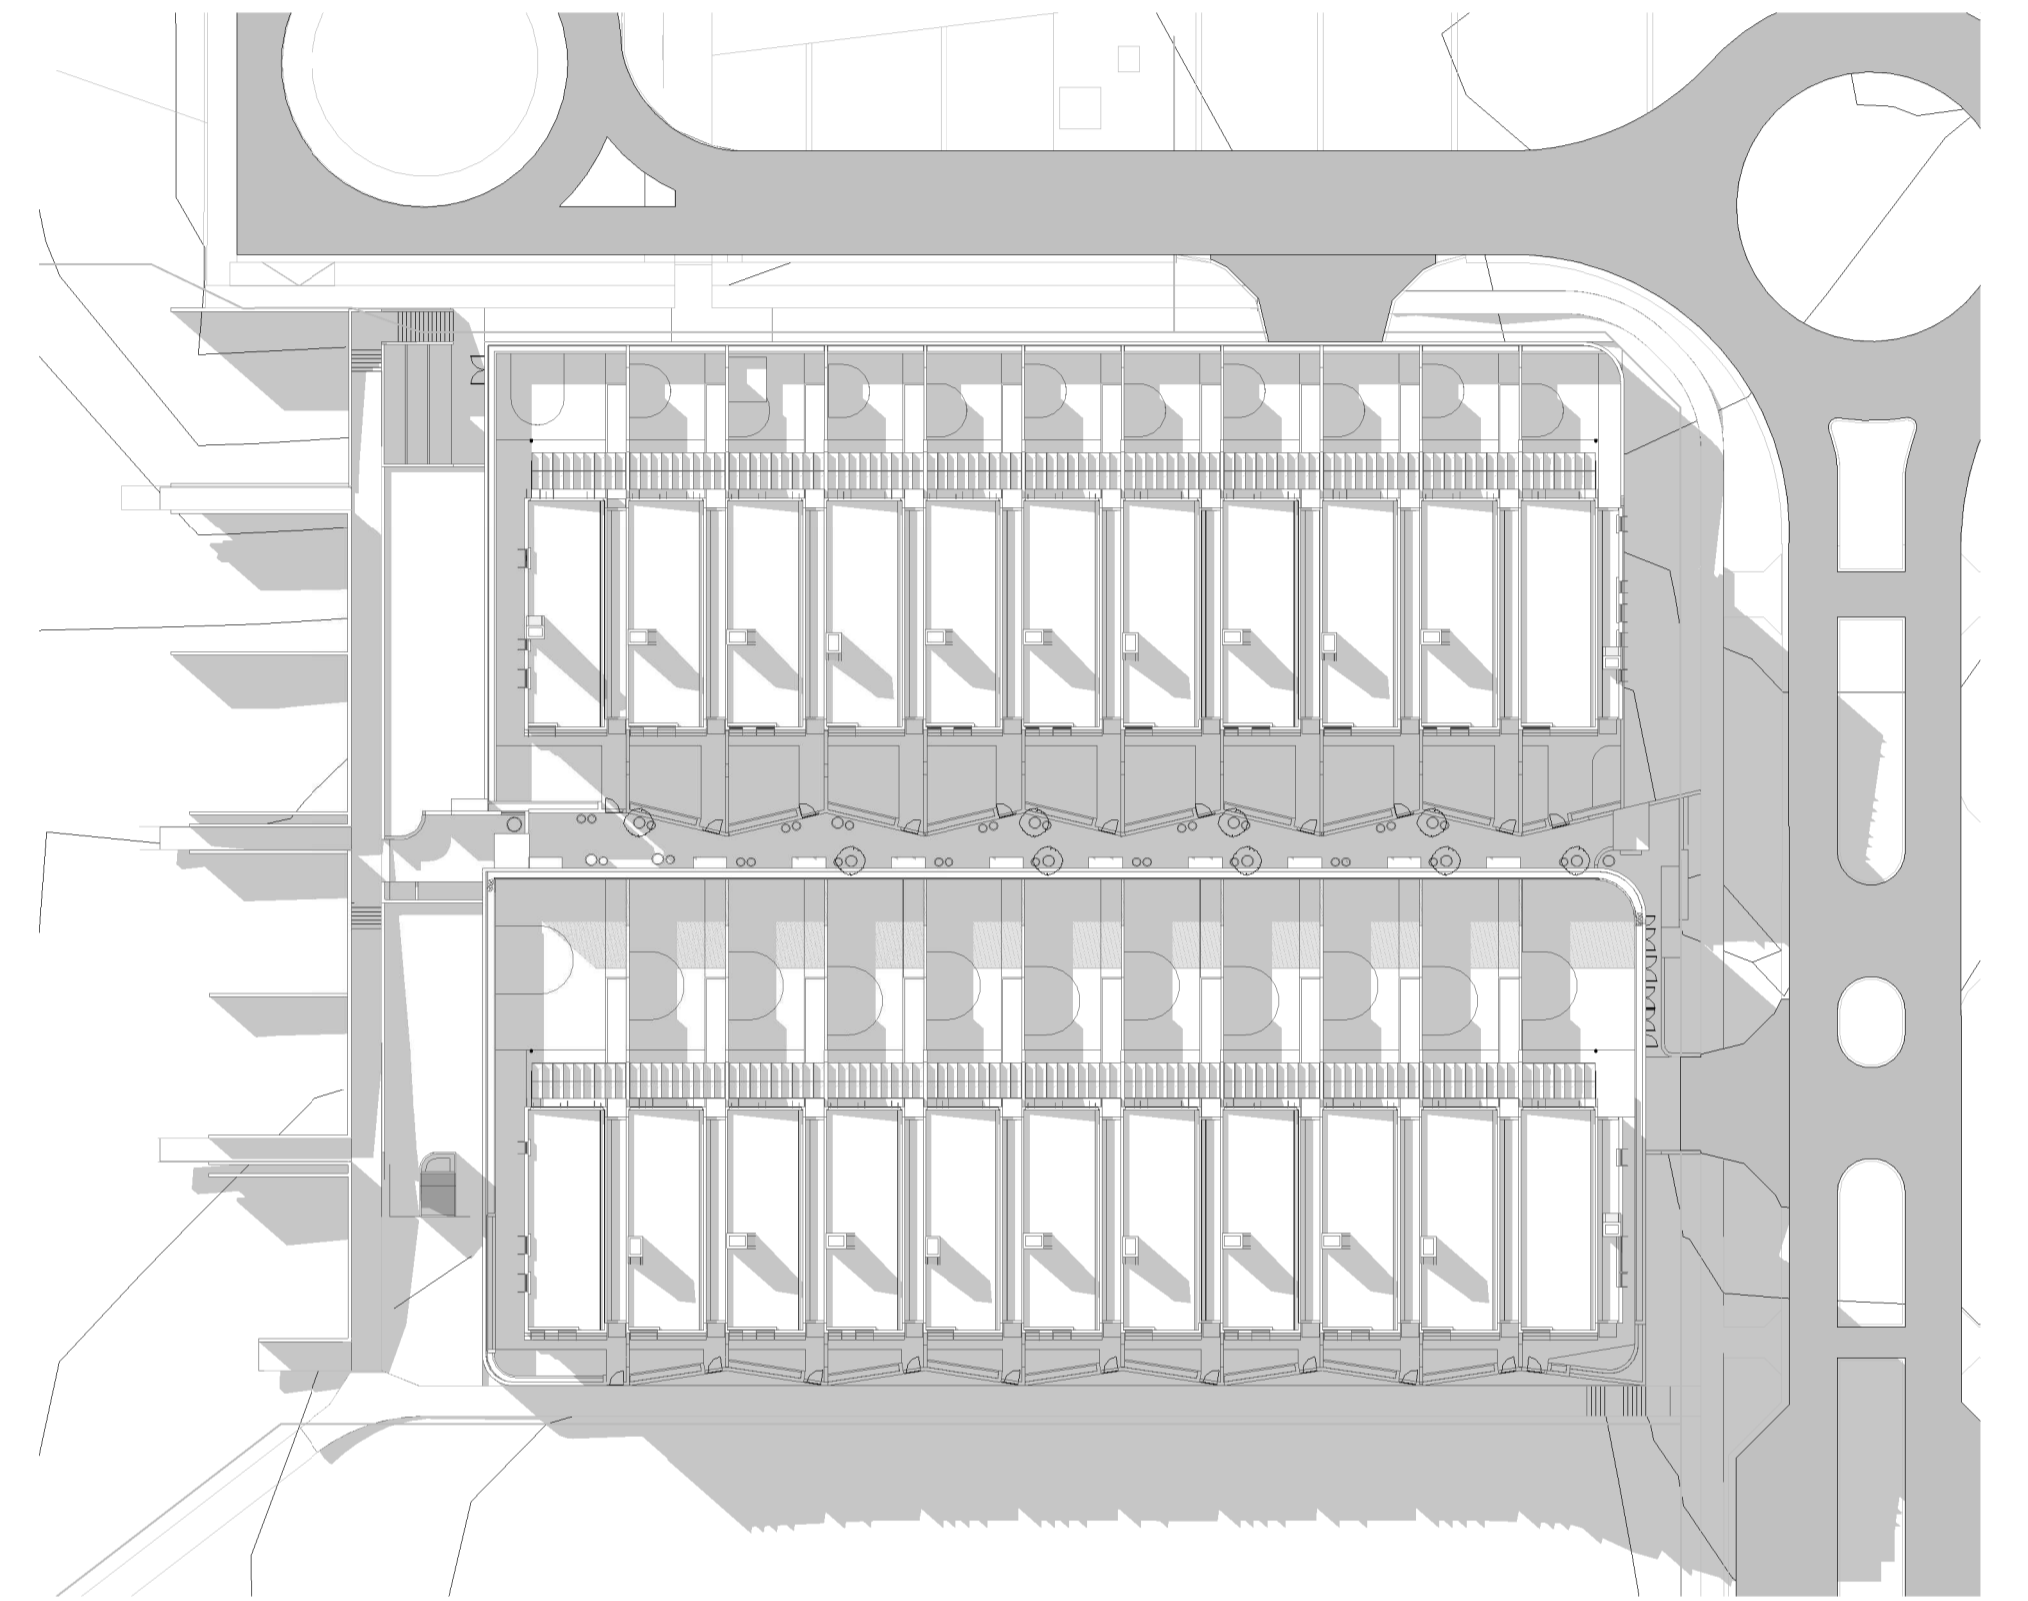

02 June 21st @12pm
1:200



03 June 21st @3pm
1:200

Rev	date	purpose
DA01	04/08/23	DA ISSUE
DA02	09/08/23	DA ISSUE
DA03	14/08/23	DA ISSUE
DA04	22/08/23	DA ISSUE
DA05	28/08/23	DA ISSUE

CUMULUS

copyright
Cumulus Studio Pty Ltd
 info@cumulus.studio
 MELBOURNE Level 1, 28 Willem St
 Baliciana, VIC 3183 +61 (0) 9521 4518

general notes
 These drawings show design intent & are suitable as a guide only. Do not scale off the drawings. All dimensions in millimetres. Dimensions of existing building are indicative only - they should not be relied on, and are to be verified on site before commencing work. All documents shall be read in conjunction with specifications and any consultants detail. All work shall be in accordance with the Building Code of Australia, relevant Australian Standards & local authority by-laws and regulations. Any discrepancies, errors or omissions shall be referred to the Architects. Drawings are not to be used for construction until issued Construction

accredited designer:
Cumulus Studio Pty Ltd
 (Keith Westbrook), 2755
 drawn by
 Author
 checked by
 Checker
 reason of issue
DEVELOPMENT APPLICATION

project:
Yarralumla Brickworks
SITE F
 Canberra Brickworks
 Yarralumla
 ACT, 2600



drawing title
SHADOW DIAGRAMS
 (DEVELOPMENT APPLICATION)
 print date
 07/08/23
 drawing n°
 J20776-DA30
 original size
 A1
 revision
 DA05