


USE FIGURED DIMENSIONS AND DO NOT SCALE FF DRAWINGS. ALL DIMENSIONS AND LEVELS TO BE CHECKED AND VERIFIED ON SITE PRIOR TO COMMENCEMENT OF WORKS.

ALL STANDARD OF WORKMANSHIP TO CONFORM TO ALL RELEVANT PARTS OF SPECIFICATION, AUSTRALIAN STANDARDS AND BCA/NCC.

REPRODUCTION OF THIS DRAWING IN FULL OR PART WITHOUT THE WRITTEN PERMISSION OF THURSDAY ARCHITECTURE CONSTITUTES AN INFRINGEMENT OF COPYRIGHT.

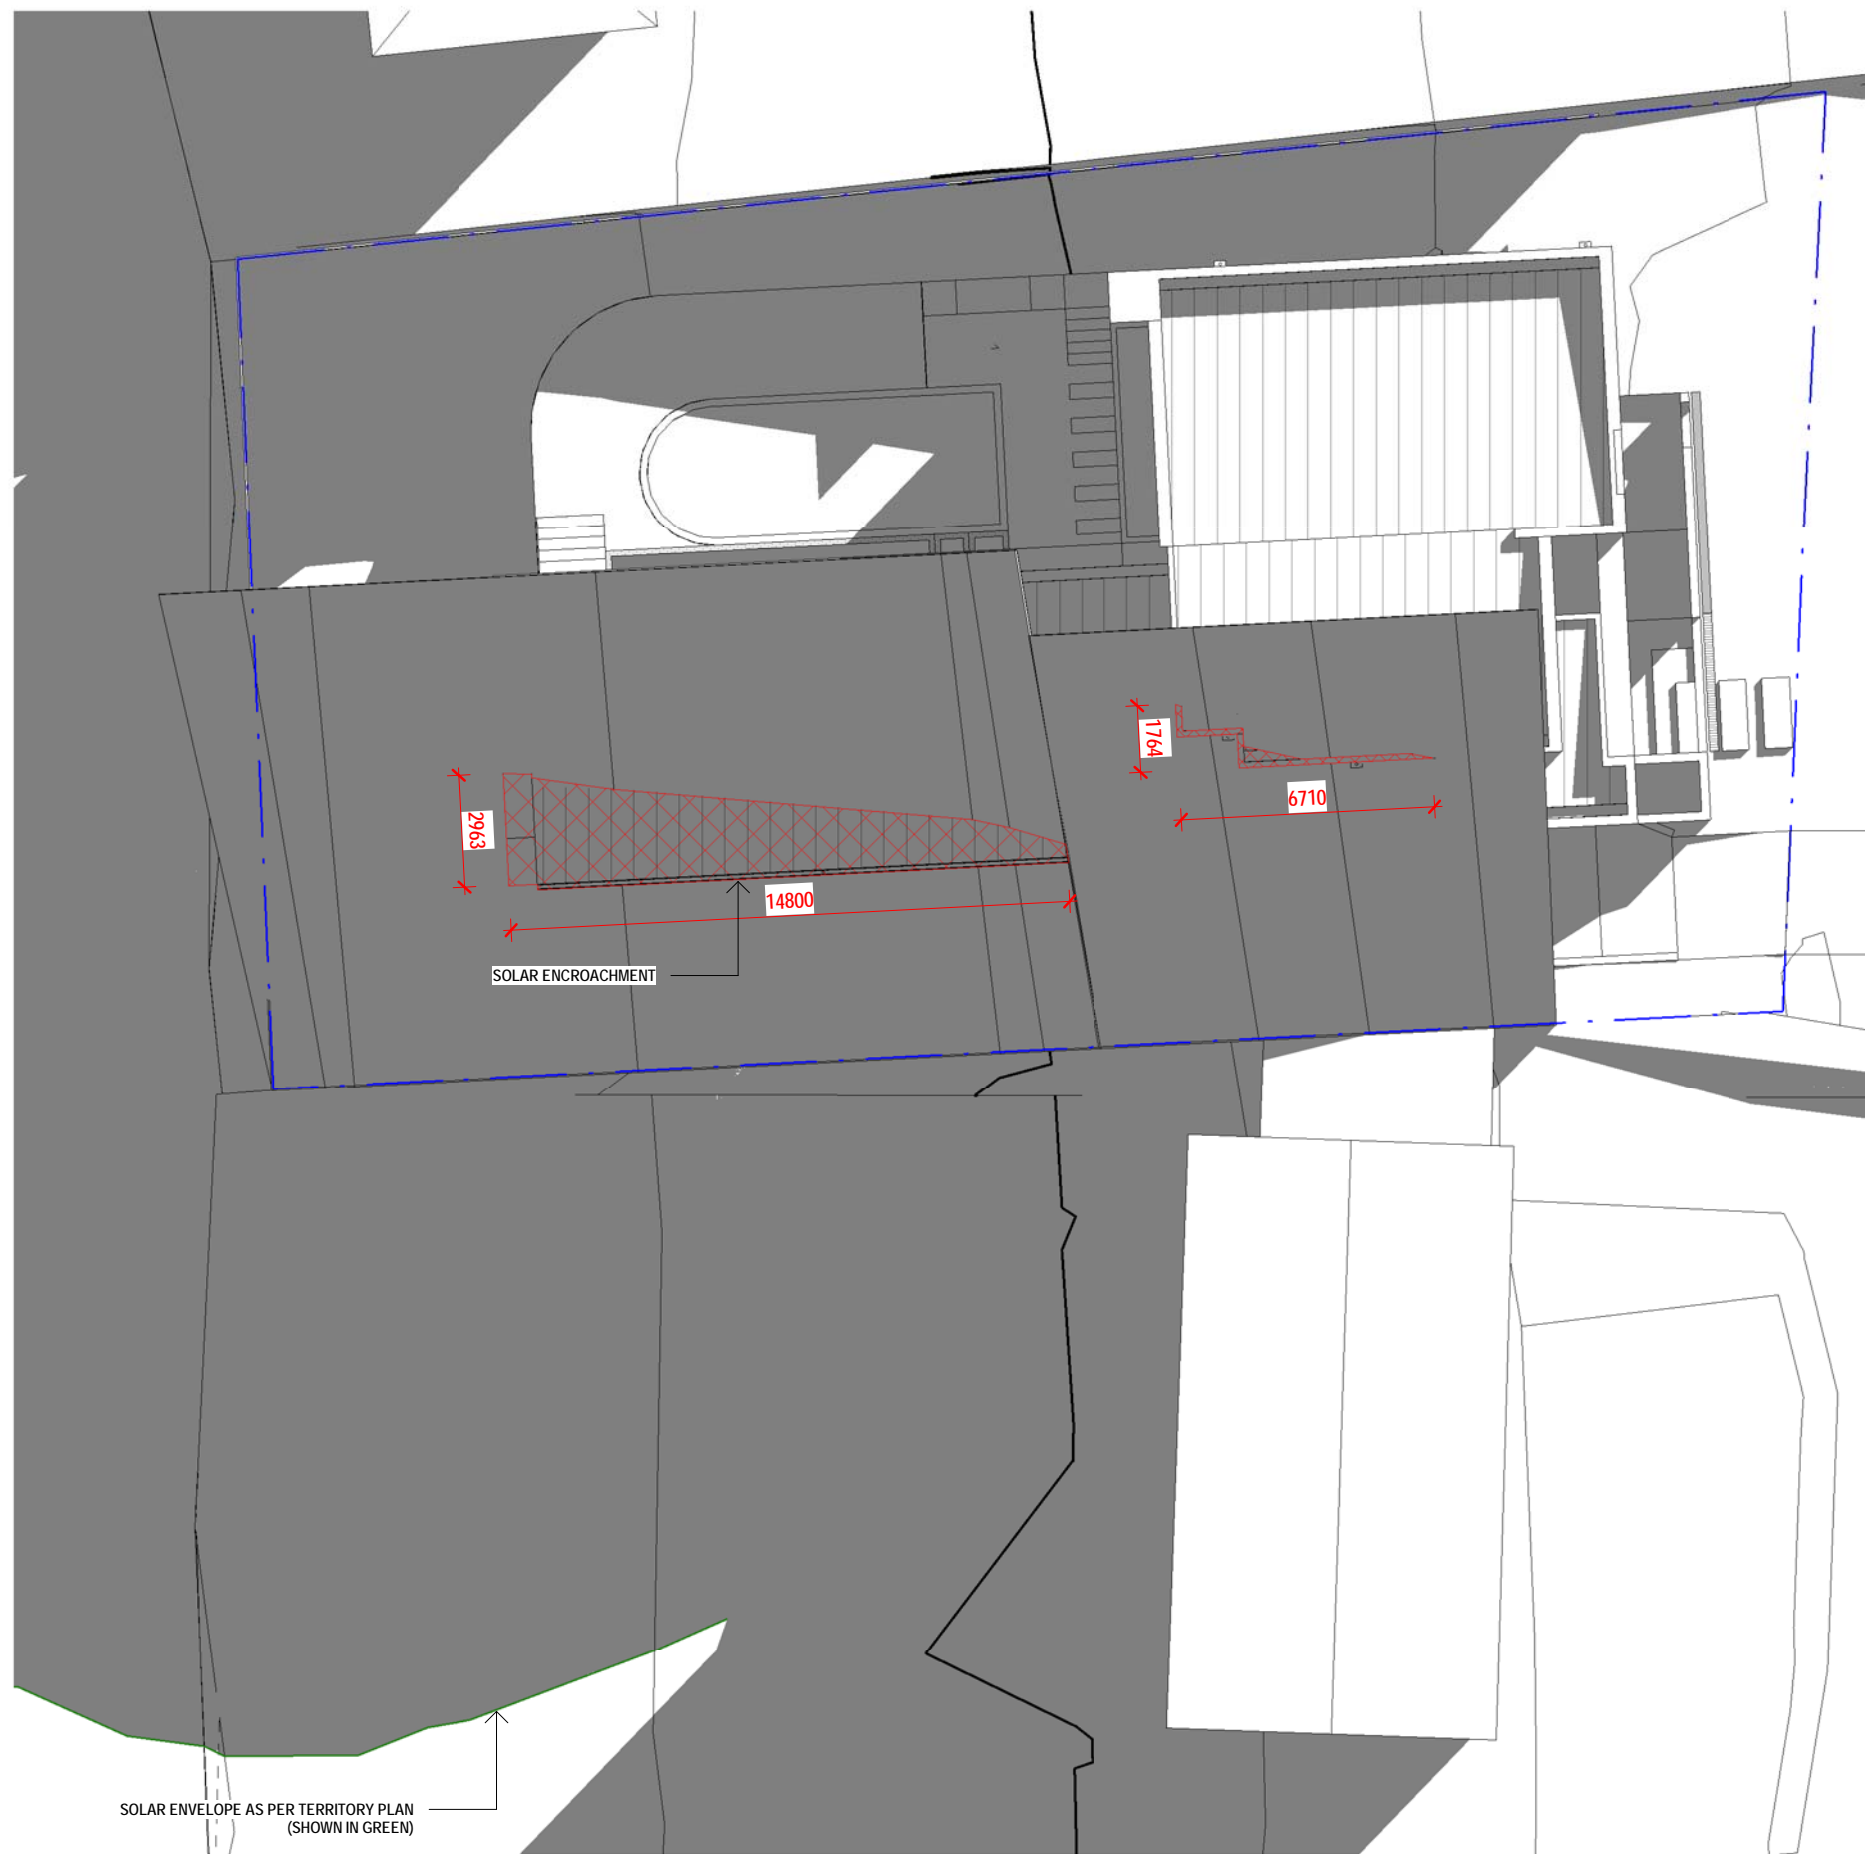

1 Shadow Diagram 9am  
1:200

Revisions		
No.	Description	Date

**HOPETOUN CIRCUIT**  
 BLOCK 4 SECTION 75  
 81 HOPETOUN CIRCUIT YARRALUMLA  
 2312  
**SHADOW DIAGRAM - 9AM**

1:200 @ A3  
**A331**



PO Box 3673  
 Manuka ACT 2603  
 ThursdayArchitecture.com.au  
 ACT Registration No. 2289  
 NSW Registration No. 9528