



HICKS STREET

PHOTO 1




1

DETAIL 1 : 200
SHADOW DIAGRAMS 9 AM 22-12-2025



HICKS STREET

PHOTO 1

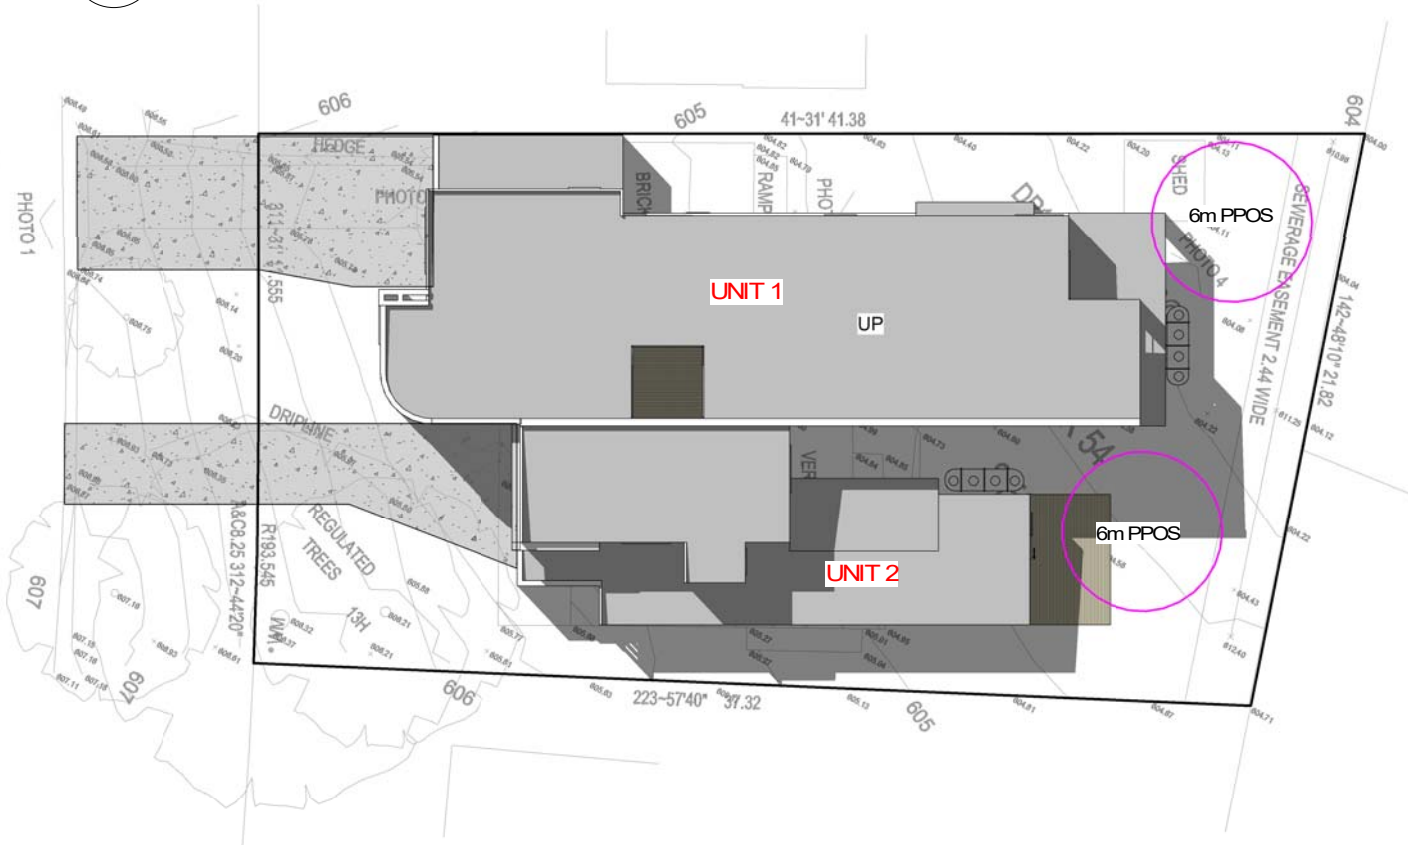


3

DETAIL 1 : 200
SHADOW DIAGRAMS 3 PM 22-12-2025



HICKS STREET

PHOTO 1

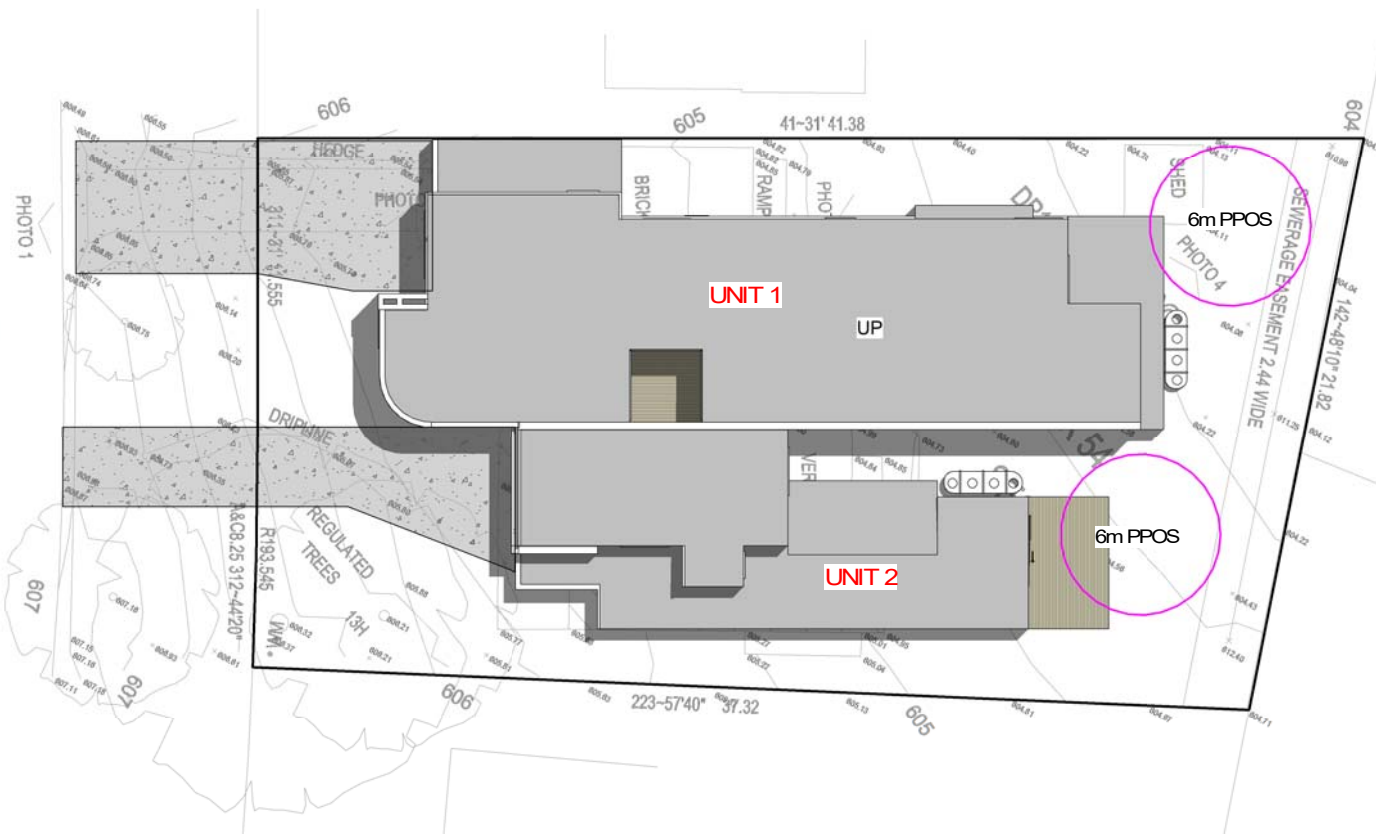

2

DETAIL 1 : 200
SHADOW DIAGRAMS 12 PM 22-12-2025

PROJECT NAME: PROPOSED NEW RESIDENCE			BLOCK: 54 SECTION: 10 SUBURB: RED HILL		TITLE: SHADOW DIAGRAMS		CLIENT: JOHN		SCALE: 1 : 200@A2	DATE: 16-06/25	DRAWN BY: JASON.C
									SHEET No: A 016	JOB NO: 20002	CHECK BY: LEO.H

THIS DRAWINGS IS PROTECTED BY COPYRIGHT

JAST DESIGN

TEL: 0451 163 306

EMAIL: info@jastdesign.com.au

