




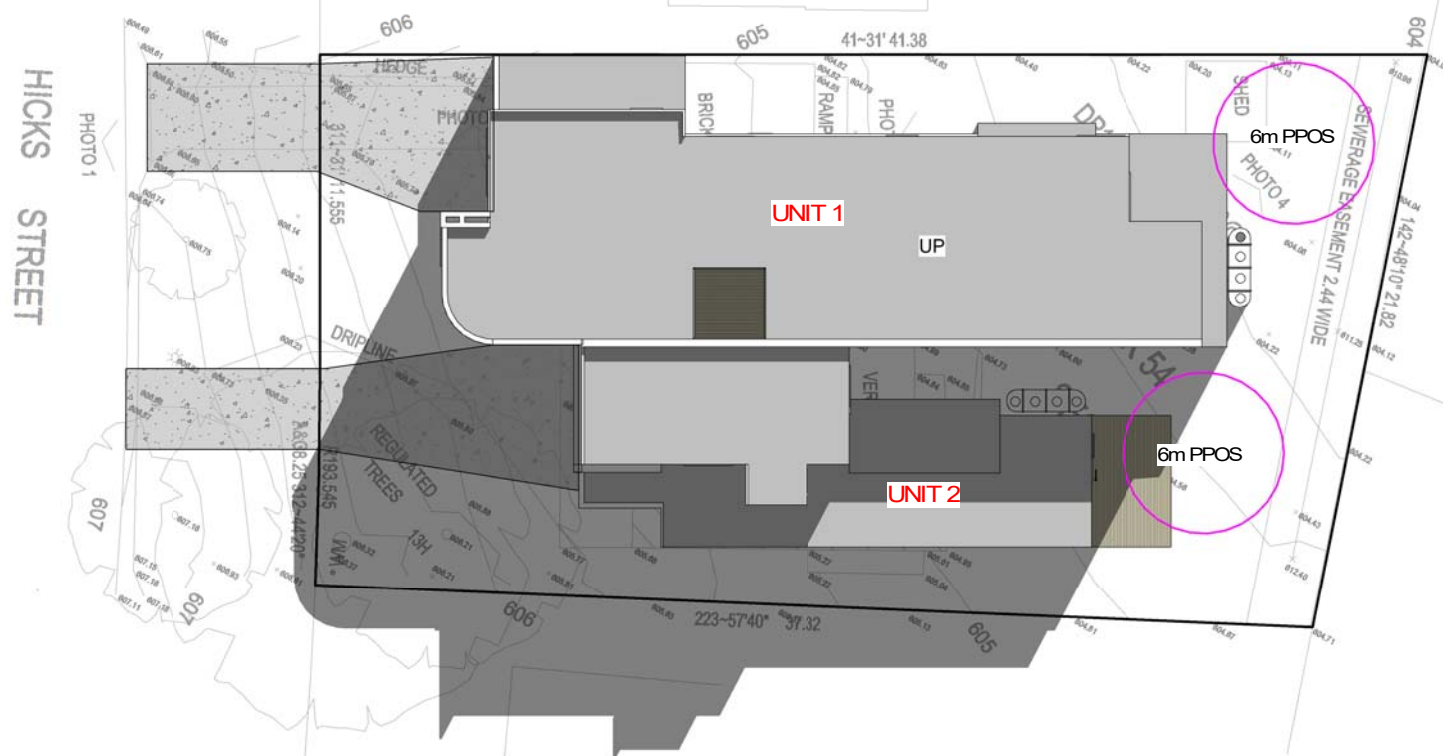

1 **DETAIL** 1 : 200
SHADOW DIAGRAMS 9 AM 21-06-2025

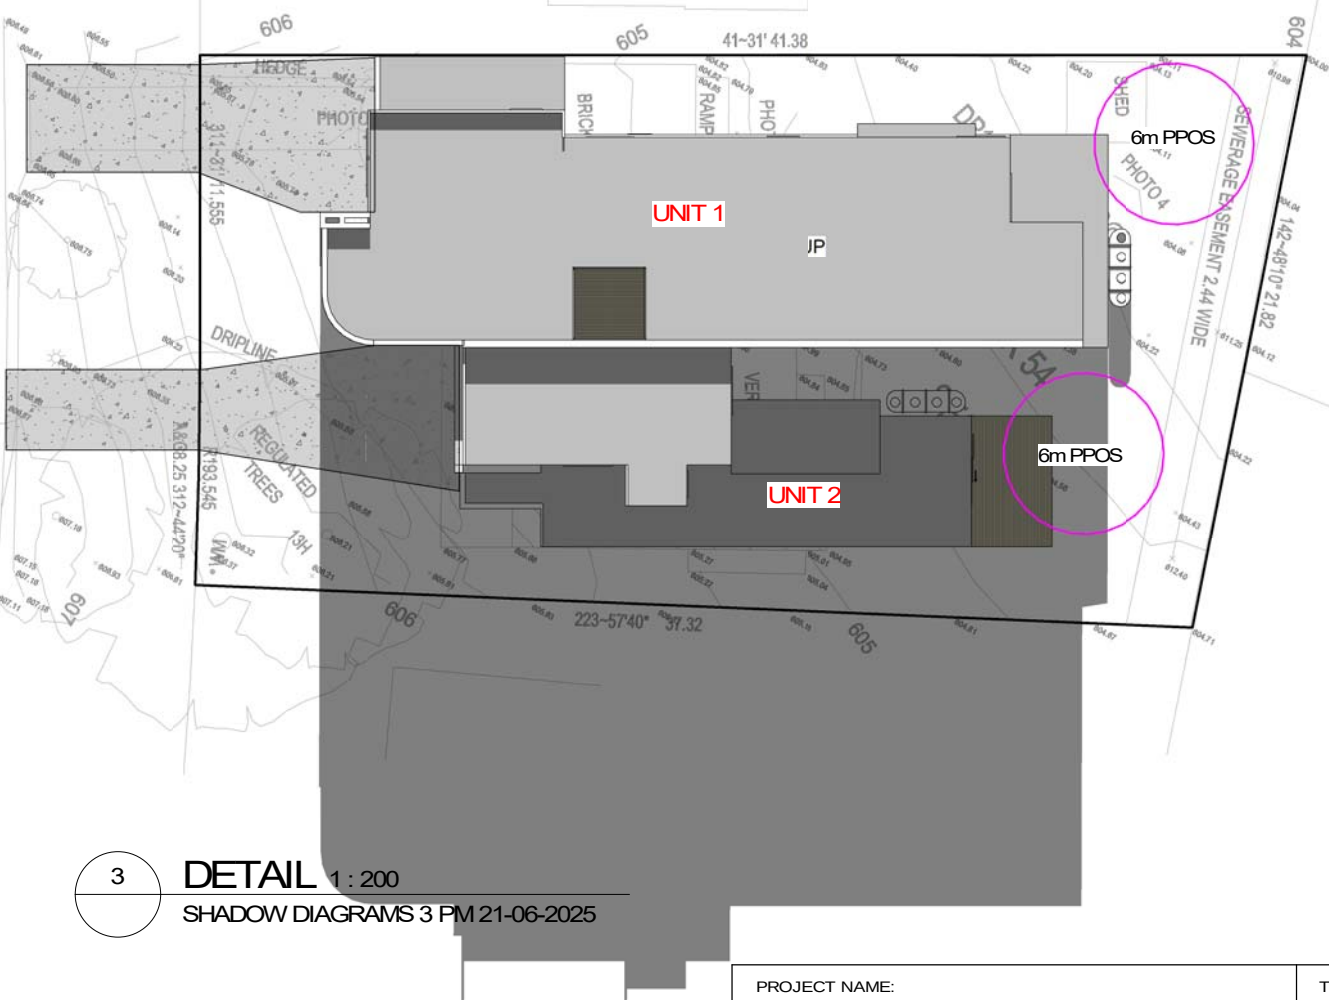

3 DETAIL 1 : 200
SHADOW DIAGRAMS 3 PM 21-06-2025

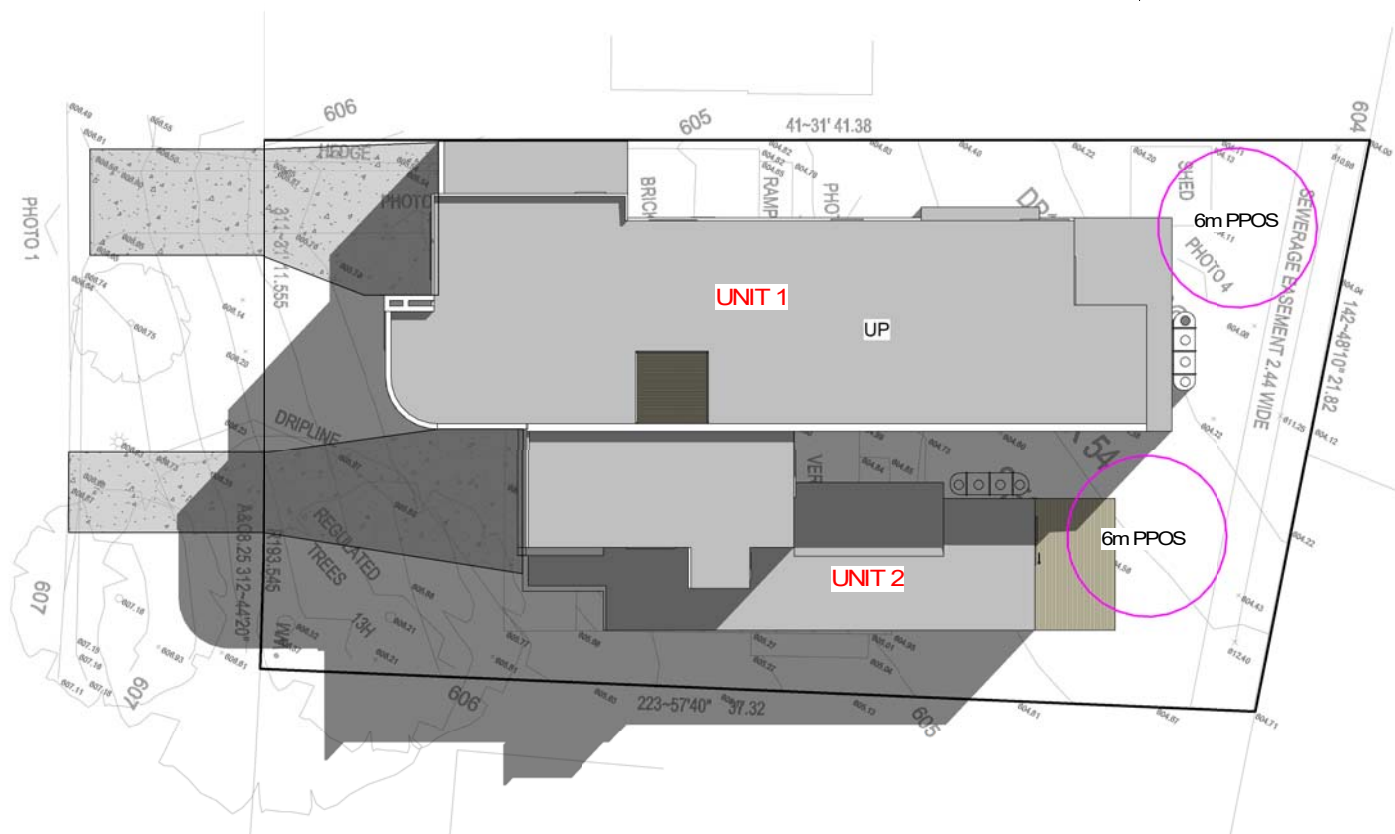

2 DETAIL 1 : 200
SHADOW DIAGRAMS 12 PM 21-06-2025

PROJECT NAME:	TITLE:	CLIENT:	SCALE:	DATE:	DRAWN BY:
PROPOSED NEW RESIDENCE	SHADOW DIAGRAMS	JOHN	1 : 200@A2	28-10-25	JASON.C
BLOCK: 54 SECTION: 10			SHEET No:	JOB NO:	CHECK BY:
SUBURB: RED HILL			A 015	20002	LEO.H