


APPROVED
TO RL617



AERIAL VIEW FROM CITY HILL

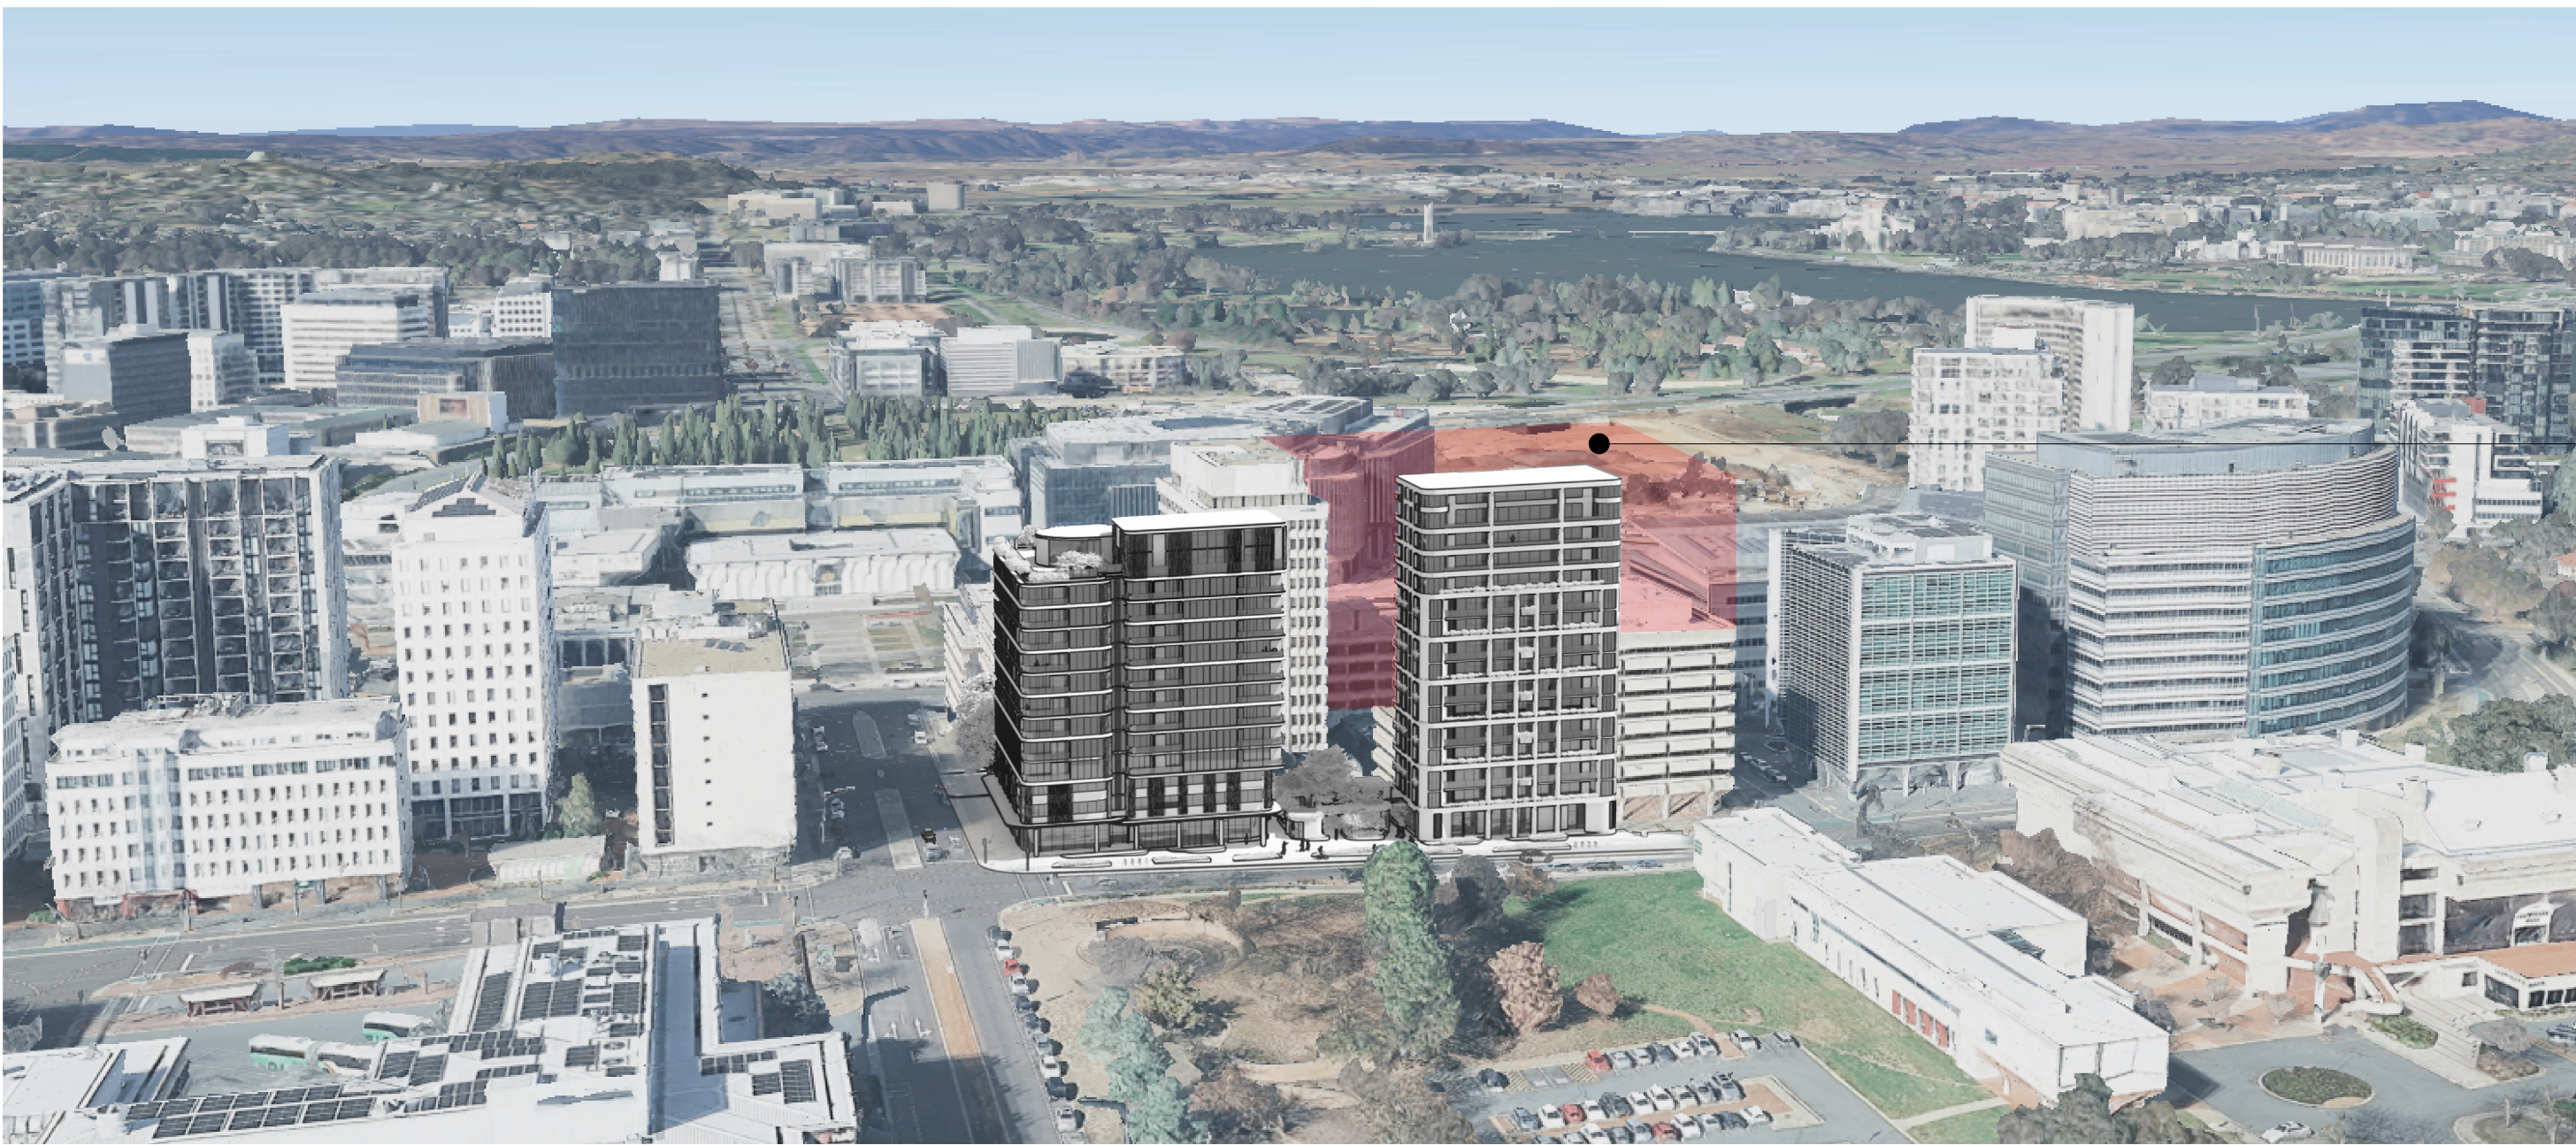

APPROVED
TO RL617

AERIAL VIEW FROM MARCUS CLARKE

RECONSIDERATION

PROJECT
17-21 UNIVERSITY AVENUE & 24 MARCUS CLARKE STREET,
CANBERRA, ACT
GENERAL NOTES
DO NOT SCALE FROM THIS DRAWING. USE GIVEN DIMENSIONS ONLY. CHECK ALL
DIMENSIONS ON SITE PRIOR TO COMMENCEMENT OF SHOP DRAWINGS OR
FABRICATION. ANY DISCREPANCIES ARE TO BE REFERRED TO THE
ARCHITECT/ENGINEER/DESIGNER PRIOR TO THE COMMENCEMENT OF WORK.

CLIENT
SYZYGY
ADDRESS
17-21 UNIVERSITY AVENUE, CANBERRA, ACT
JOB NO.
TA2422

DRAWING TITLE
SITE CONTEXT - AERIAL
SCALE
1 : 1 @ A1
DATE
OCTOBER 2025
STATUS
DA
DRAWING NUMBER
ADA.00.52

DATE	COMMENT	REV.
21.10.25	FOR DA SUBMISSION - RECONSIDERATION	1

ARCHITECT
turcoandassociates
w: www.turcoassociates.com.au