

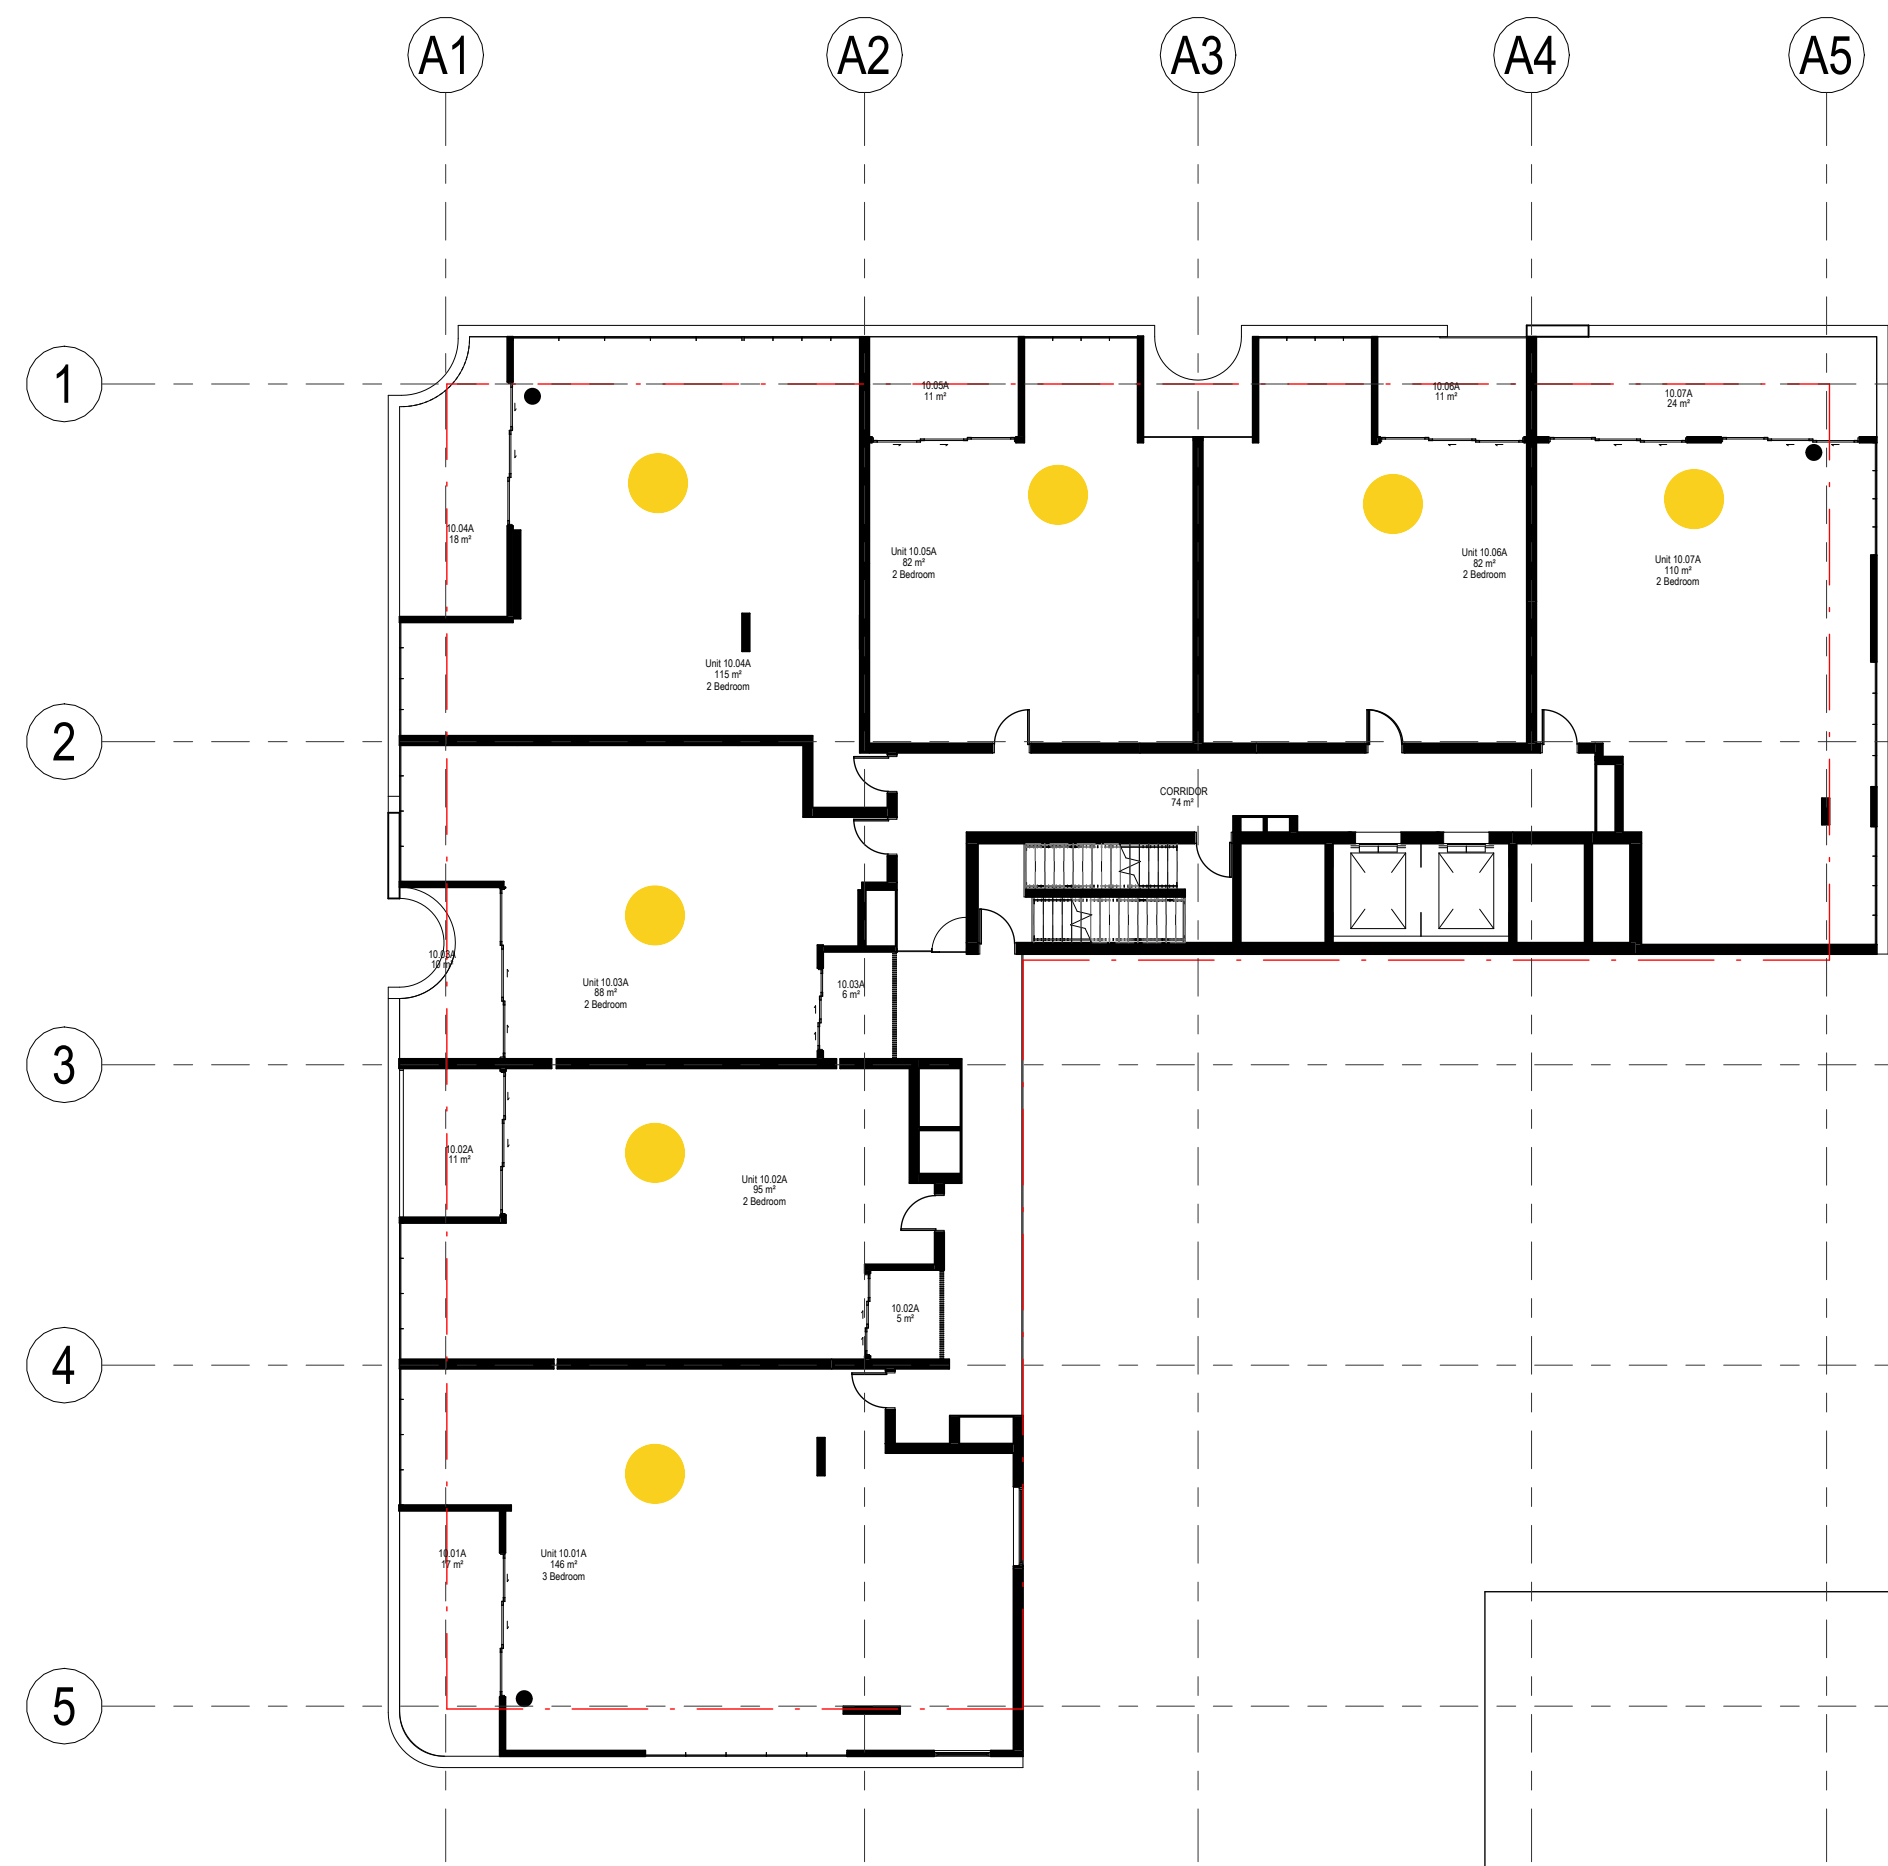


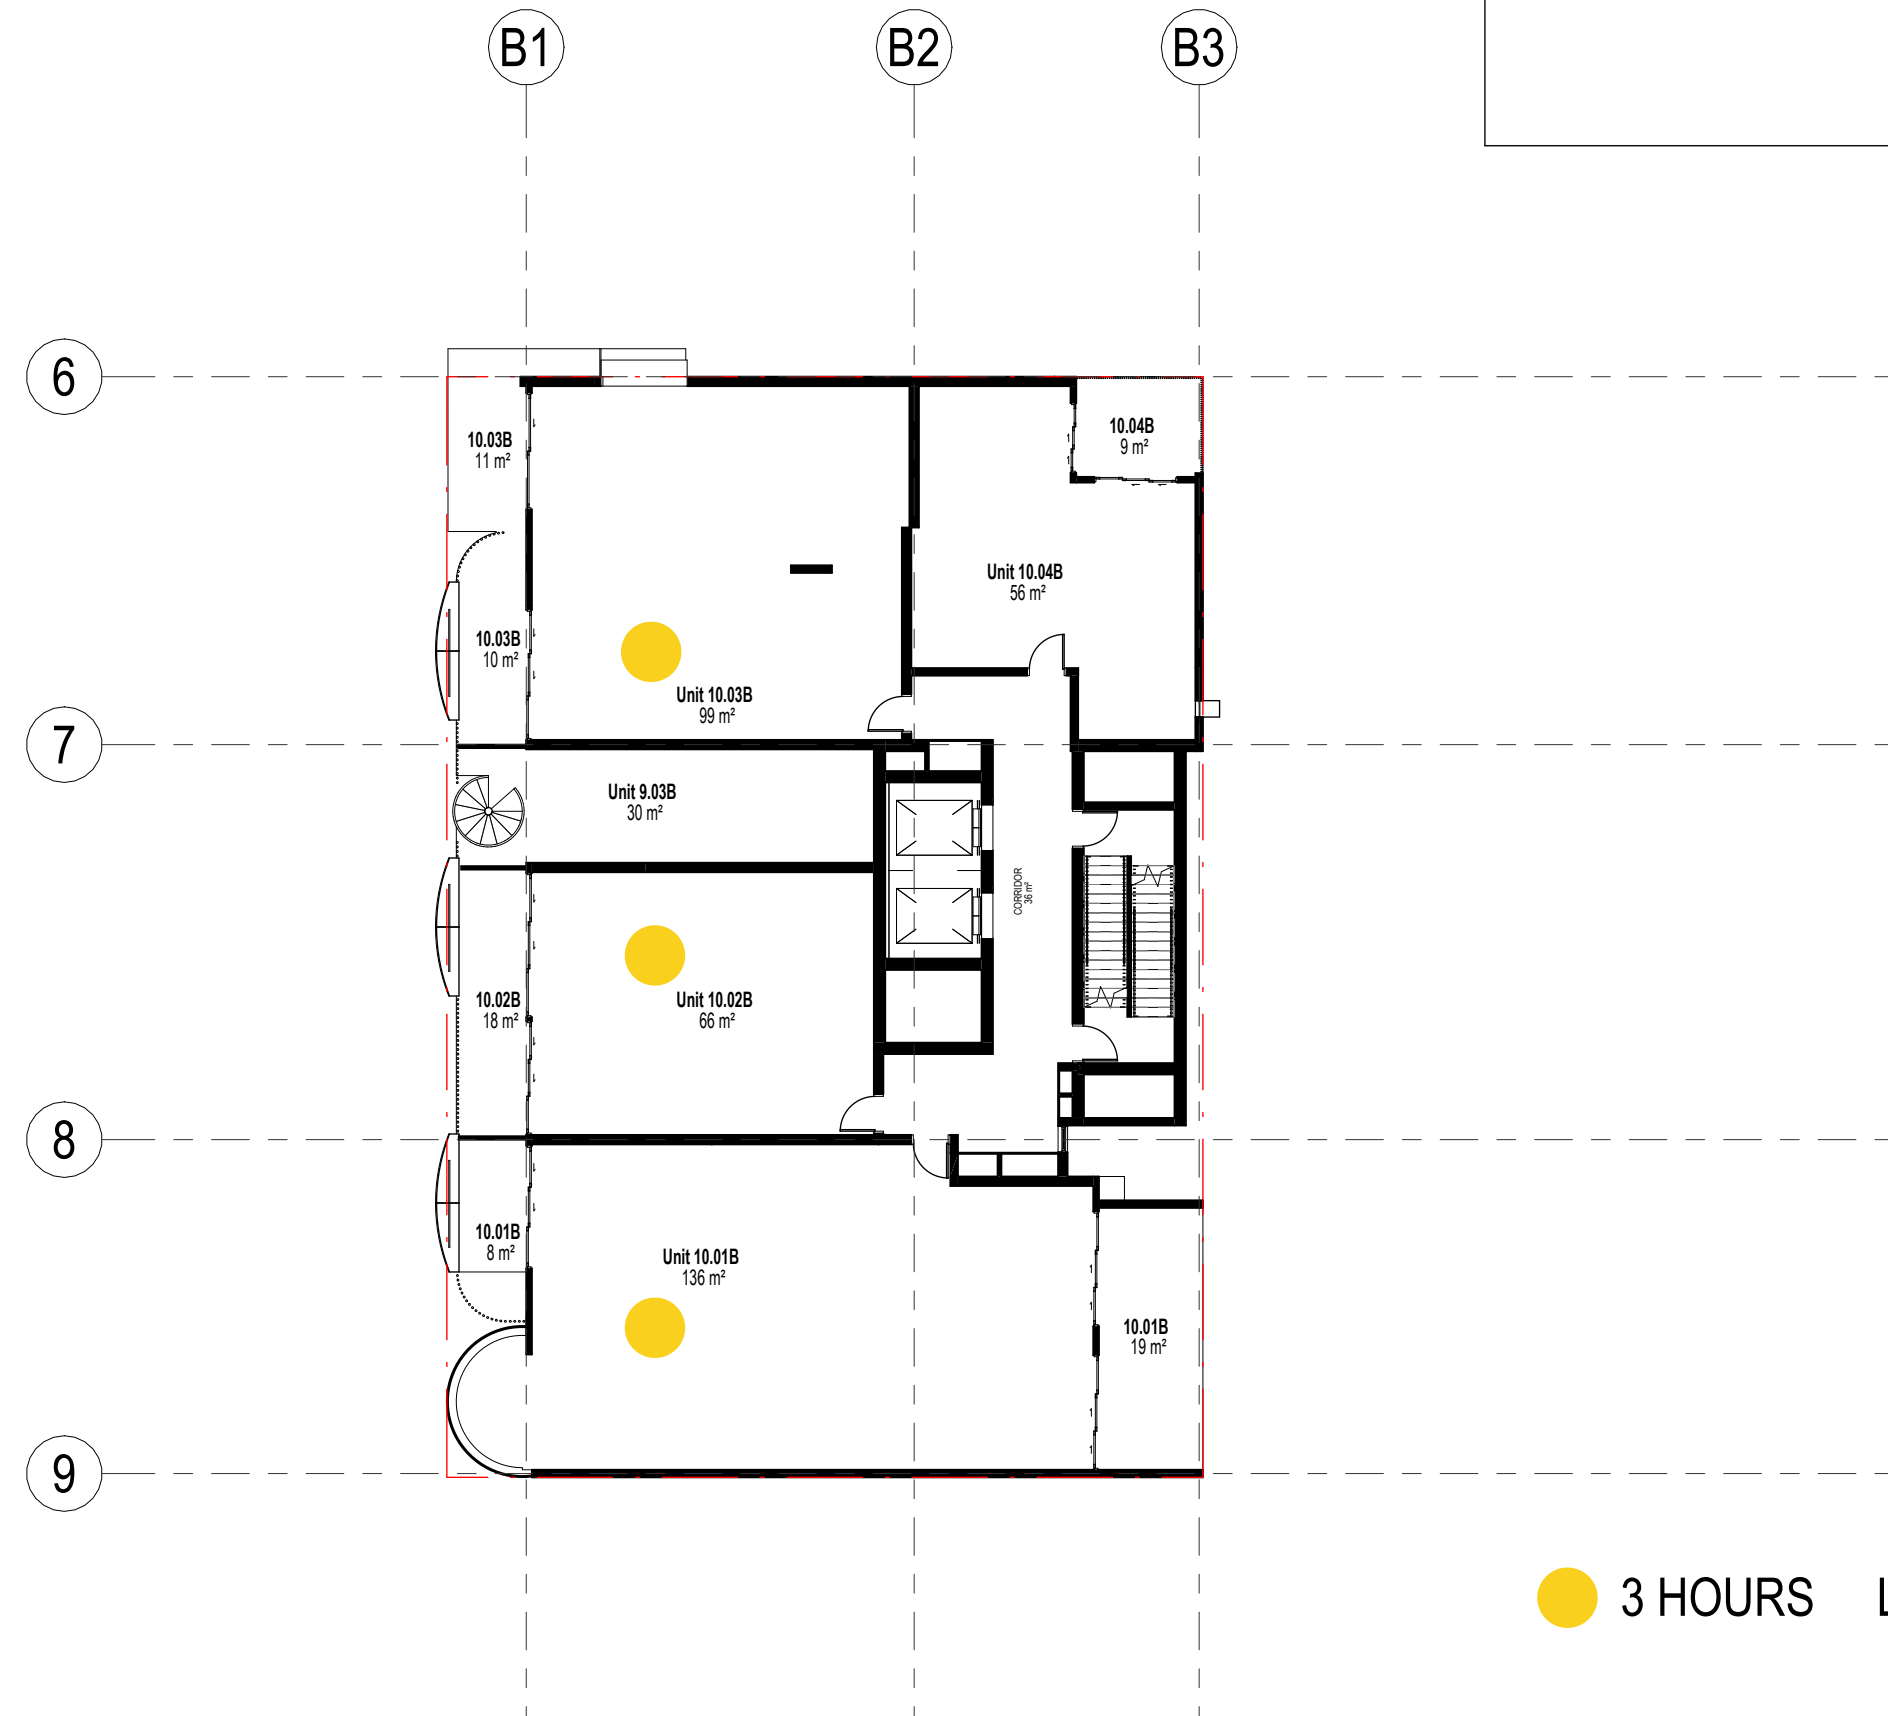

APARTMENTS RECEIVING 3 HOURS SOLAR ACCESS
ON 21ST JUNE

LEVEL 01	9
LEVEL 02	9
LEVEL 03	9
LEVEL 04	9
LEVEL 05	11
LEVEL 06	11
LEVEL 07-09	33
LEVEL 10	10
LEVEL 11-13	30
TOTAL	131
TOTAL UNITS	161
PERCENTAGE OF APARTMENTS RECEIVING 3 HOURS SOLAR ACCESS -	81.4%

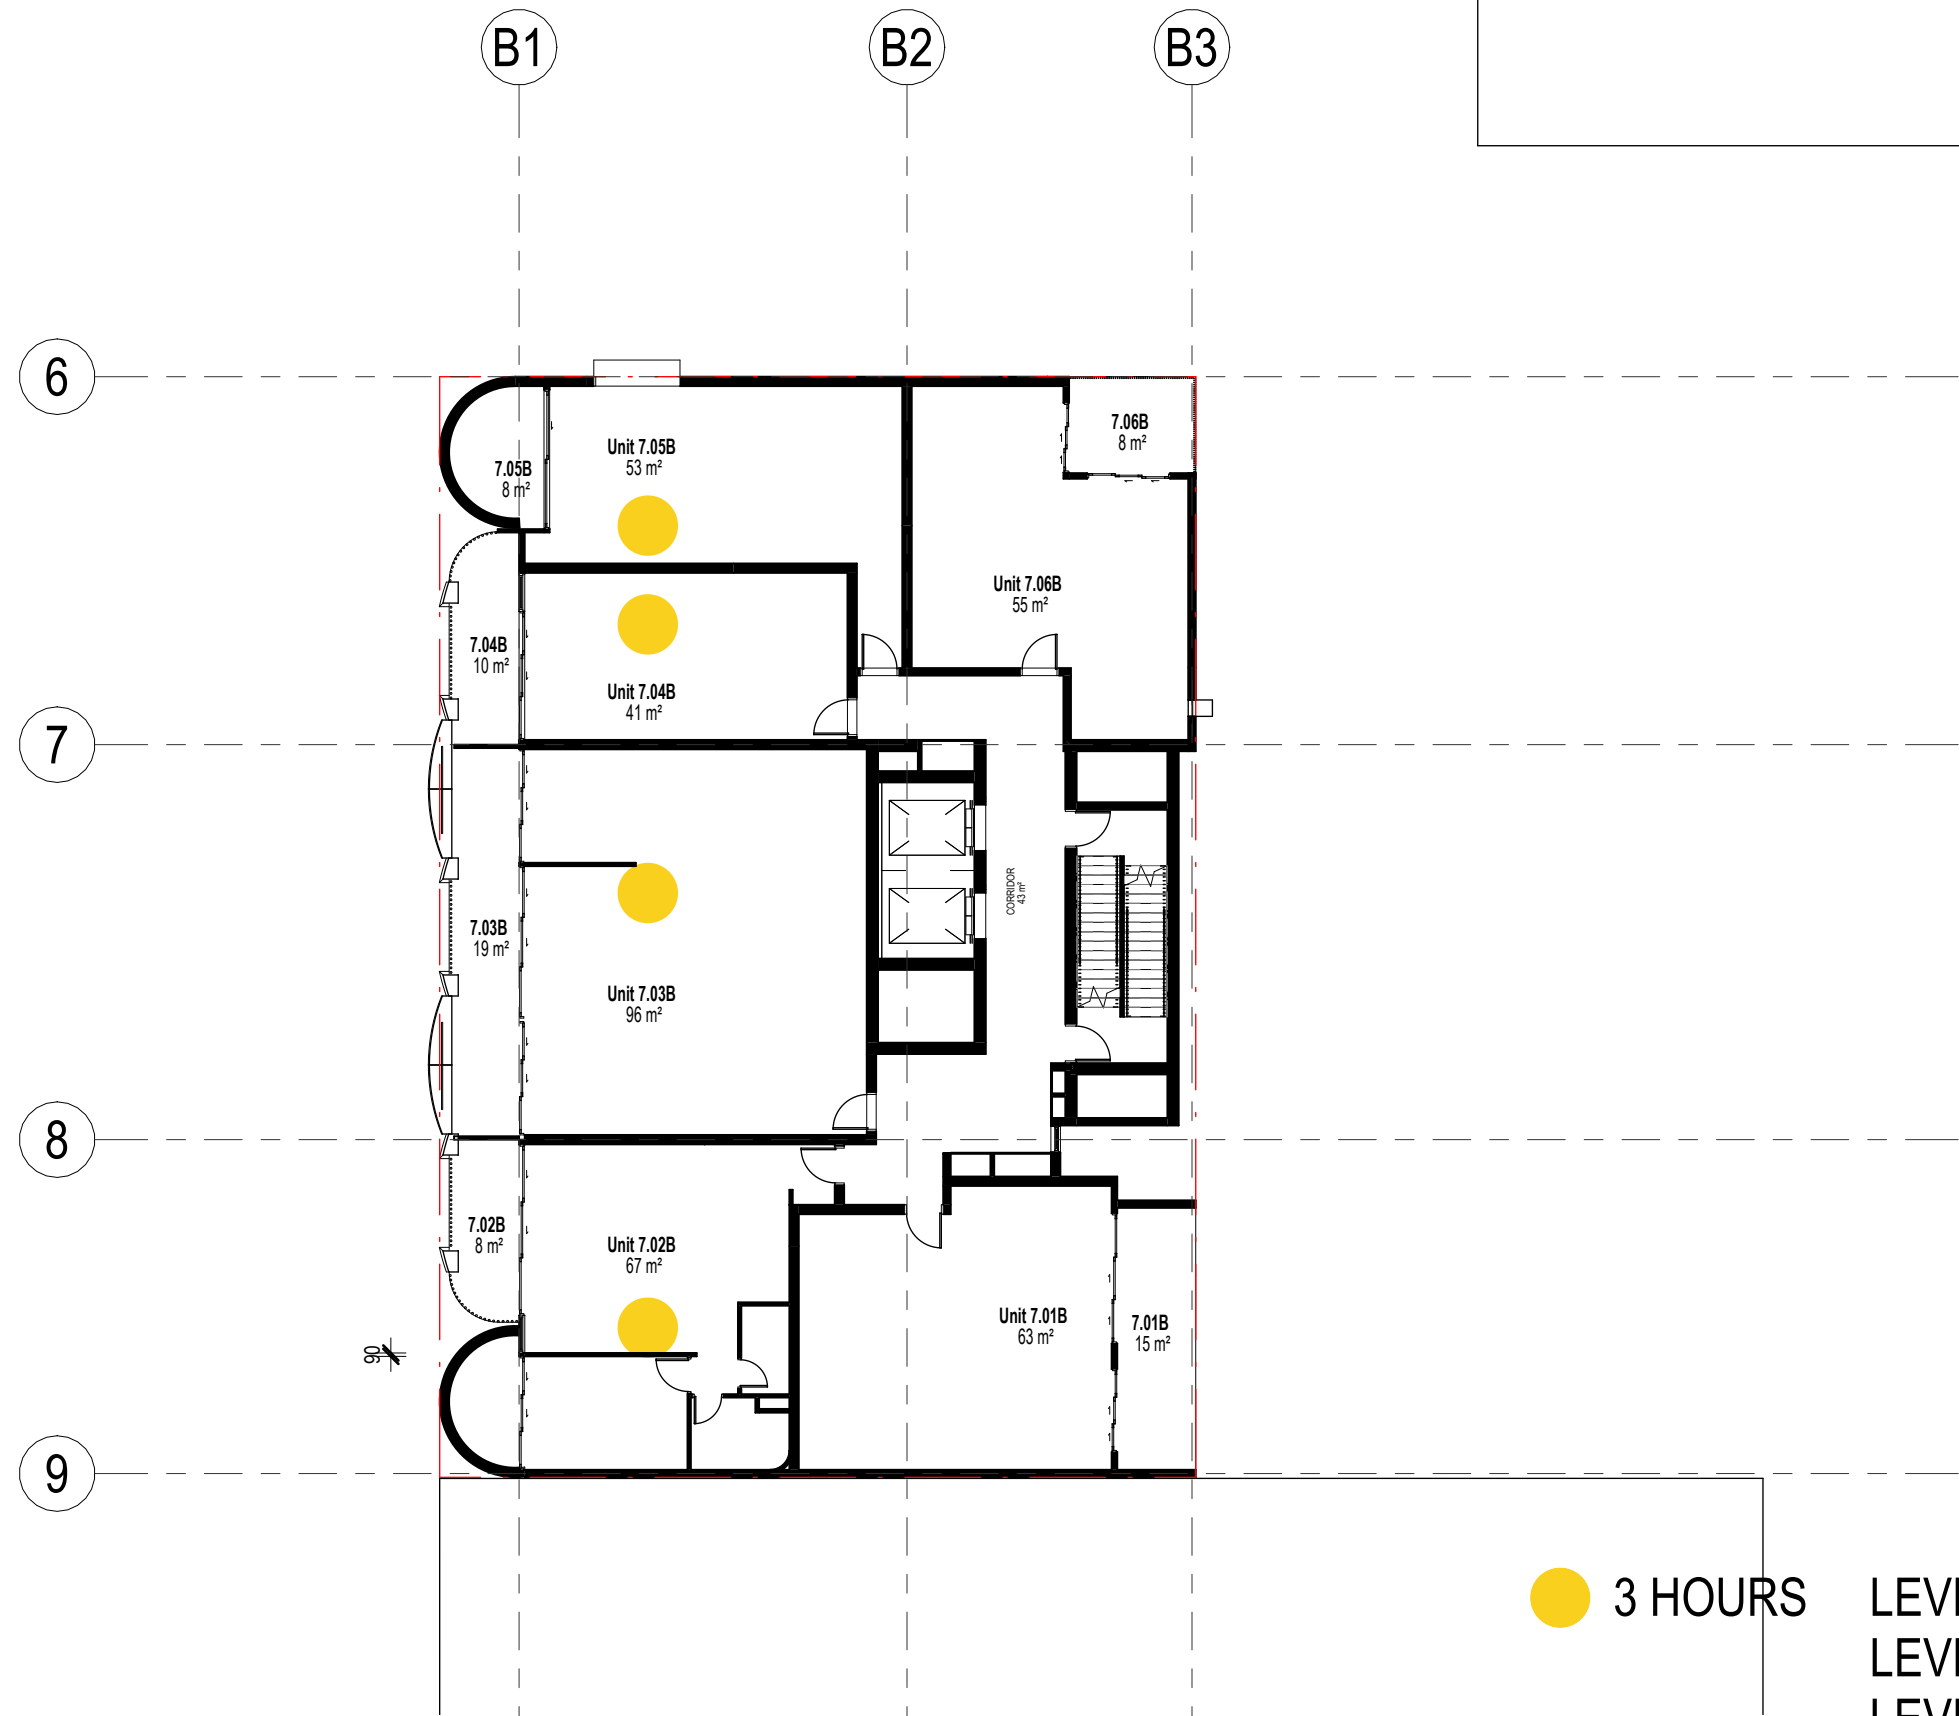

3 HOURS
LEVEL 07 - 11 UNITS
LEVEL 08 - 11 UNITS
LEVEL 09 - 11 UNITS

3 HOURS
LEVEL 10 - 10 UNITS

1 LEVEL 07-09_SOLAR PLAN
DA08.01 1:200

2 LEVEL 10_SOLAR PLAN
DA08.01 1:200

REVISION	ISSUE	CHECKED	DATE
----------	-------	---------	------

DRAWING LEGEND:

- FI - FOR INFORMATION
- SK - SCHEMATIC DESIGN
- TP - TOWN PLANNING
- DD - DESIGN DEVELOPMENT
- TI - TENDER ISSUE
- MK - MARKETING
- BP - BUILDING PERMIT
- IFC - ISSUE FOR CONSTRUCTION

ISSUE FOR DA SUBMISSION

This drawing is copyright and confidential apart from any fair dealings as permitted under the copyright. No part may be reproduced by any persons without written permission of Kavallaris Urban Design, and is not to be used in any manner prejudicial to the interest of that company. This drawing and attached sheets remain the property of Kavallaris Urban Design, unless otherwise specified. All dimensions are in millimeters and all drawing content must be verified on site prior to any work. In the event that there are any errors or discrepancies in the drawings the constructor must contact our office prior to commencement of works.

TITLE:
LEVEL 07-10_SOLAR PLAN
ADDRESS:
17-21 UNIVERSITY AVENUE, CANBERRA, ACT
CLIENT:
BULUM GROUP
PROJECT NO.
19-007

DRAWN:
SY
REV:
SCALE:
1:200@A1



Architecture. Interior. Planning.
Urban Design. Art.
kud.com.au

Unit 1/76-78 Balmain Street, Crenome,
Victoria, Australia 3121.

+61 3 9429 4733
enquiries@kud.com.au

SHEET NO.
DA06.03