



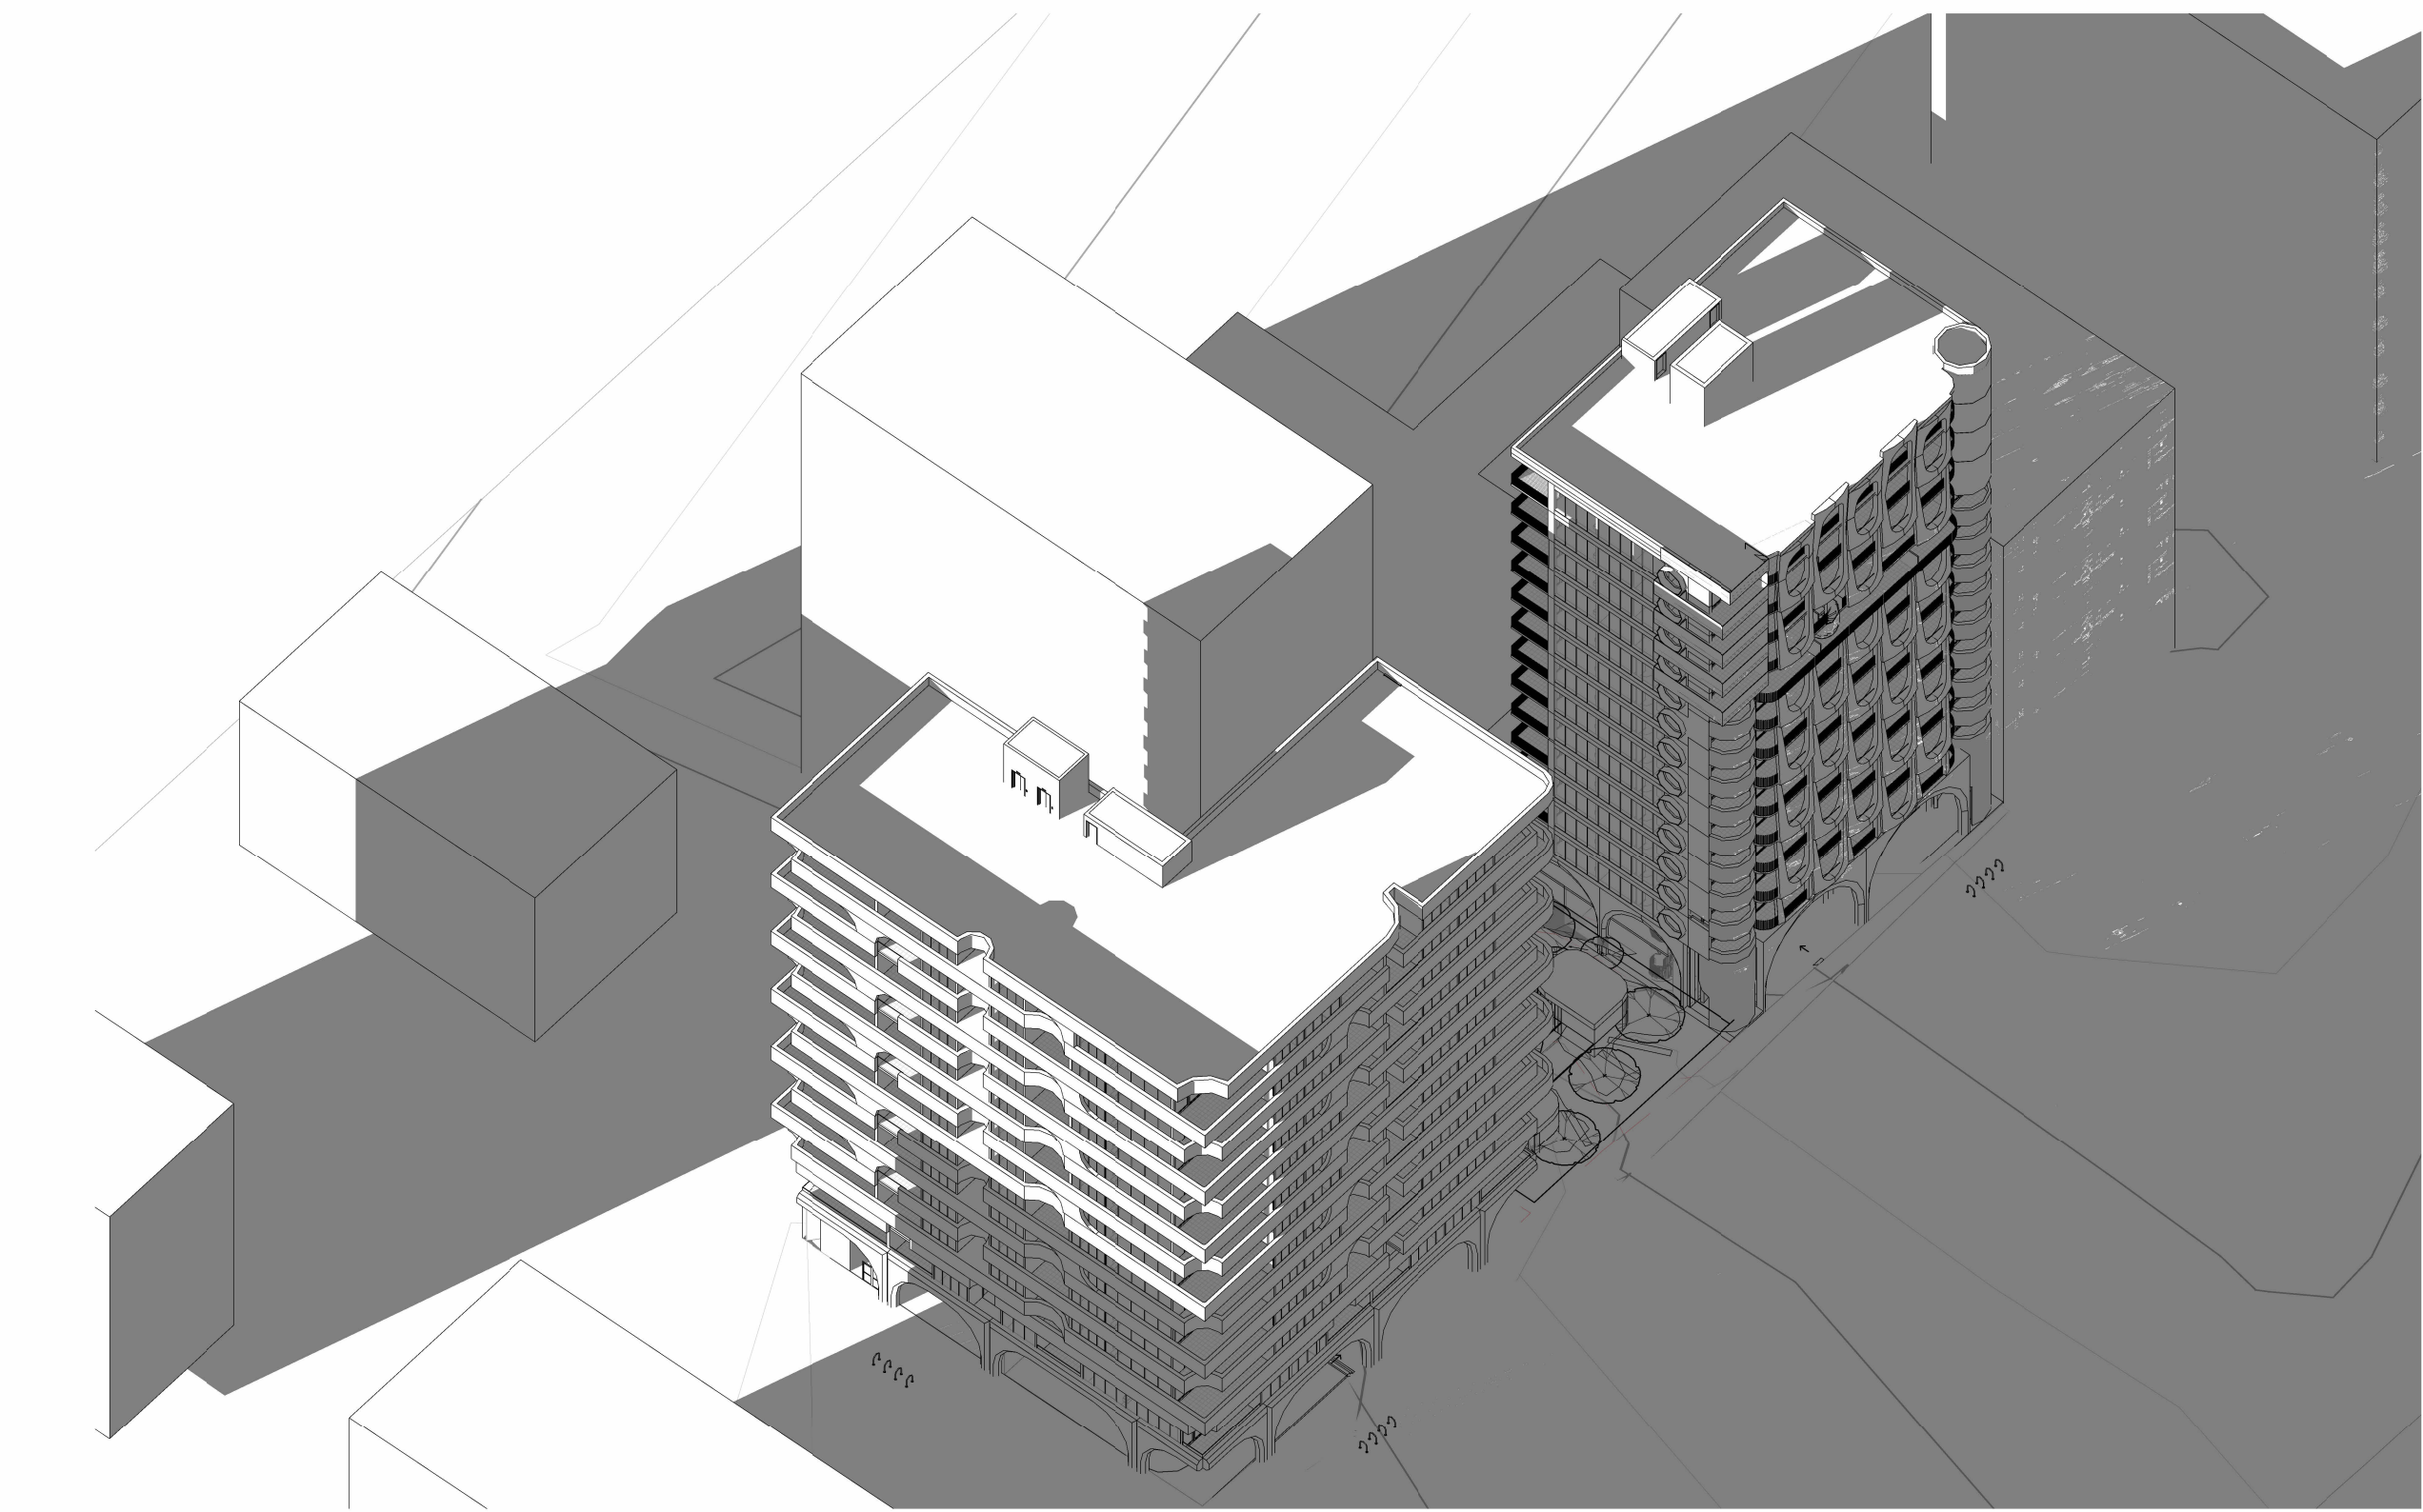

1 3D - NOTHERN CORNER_9AM

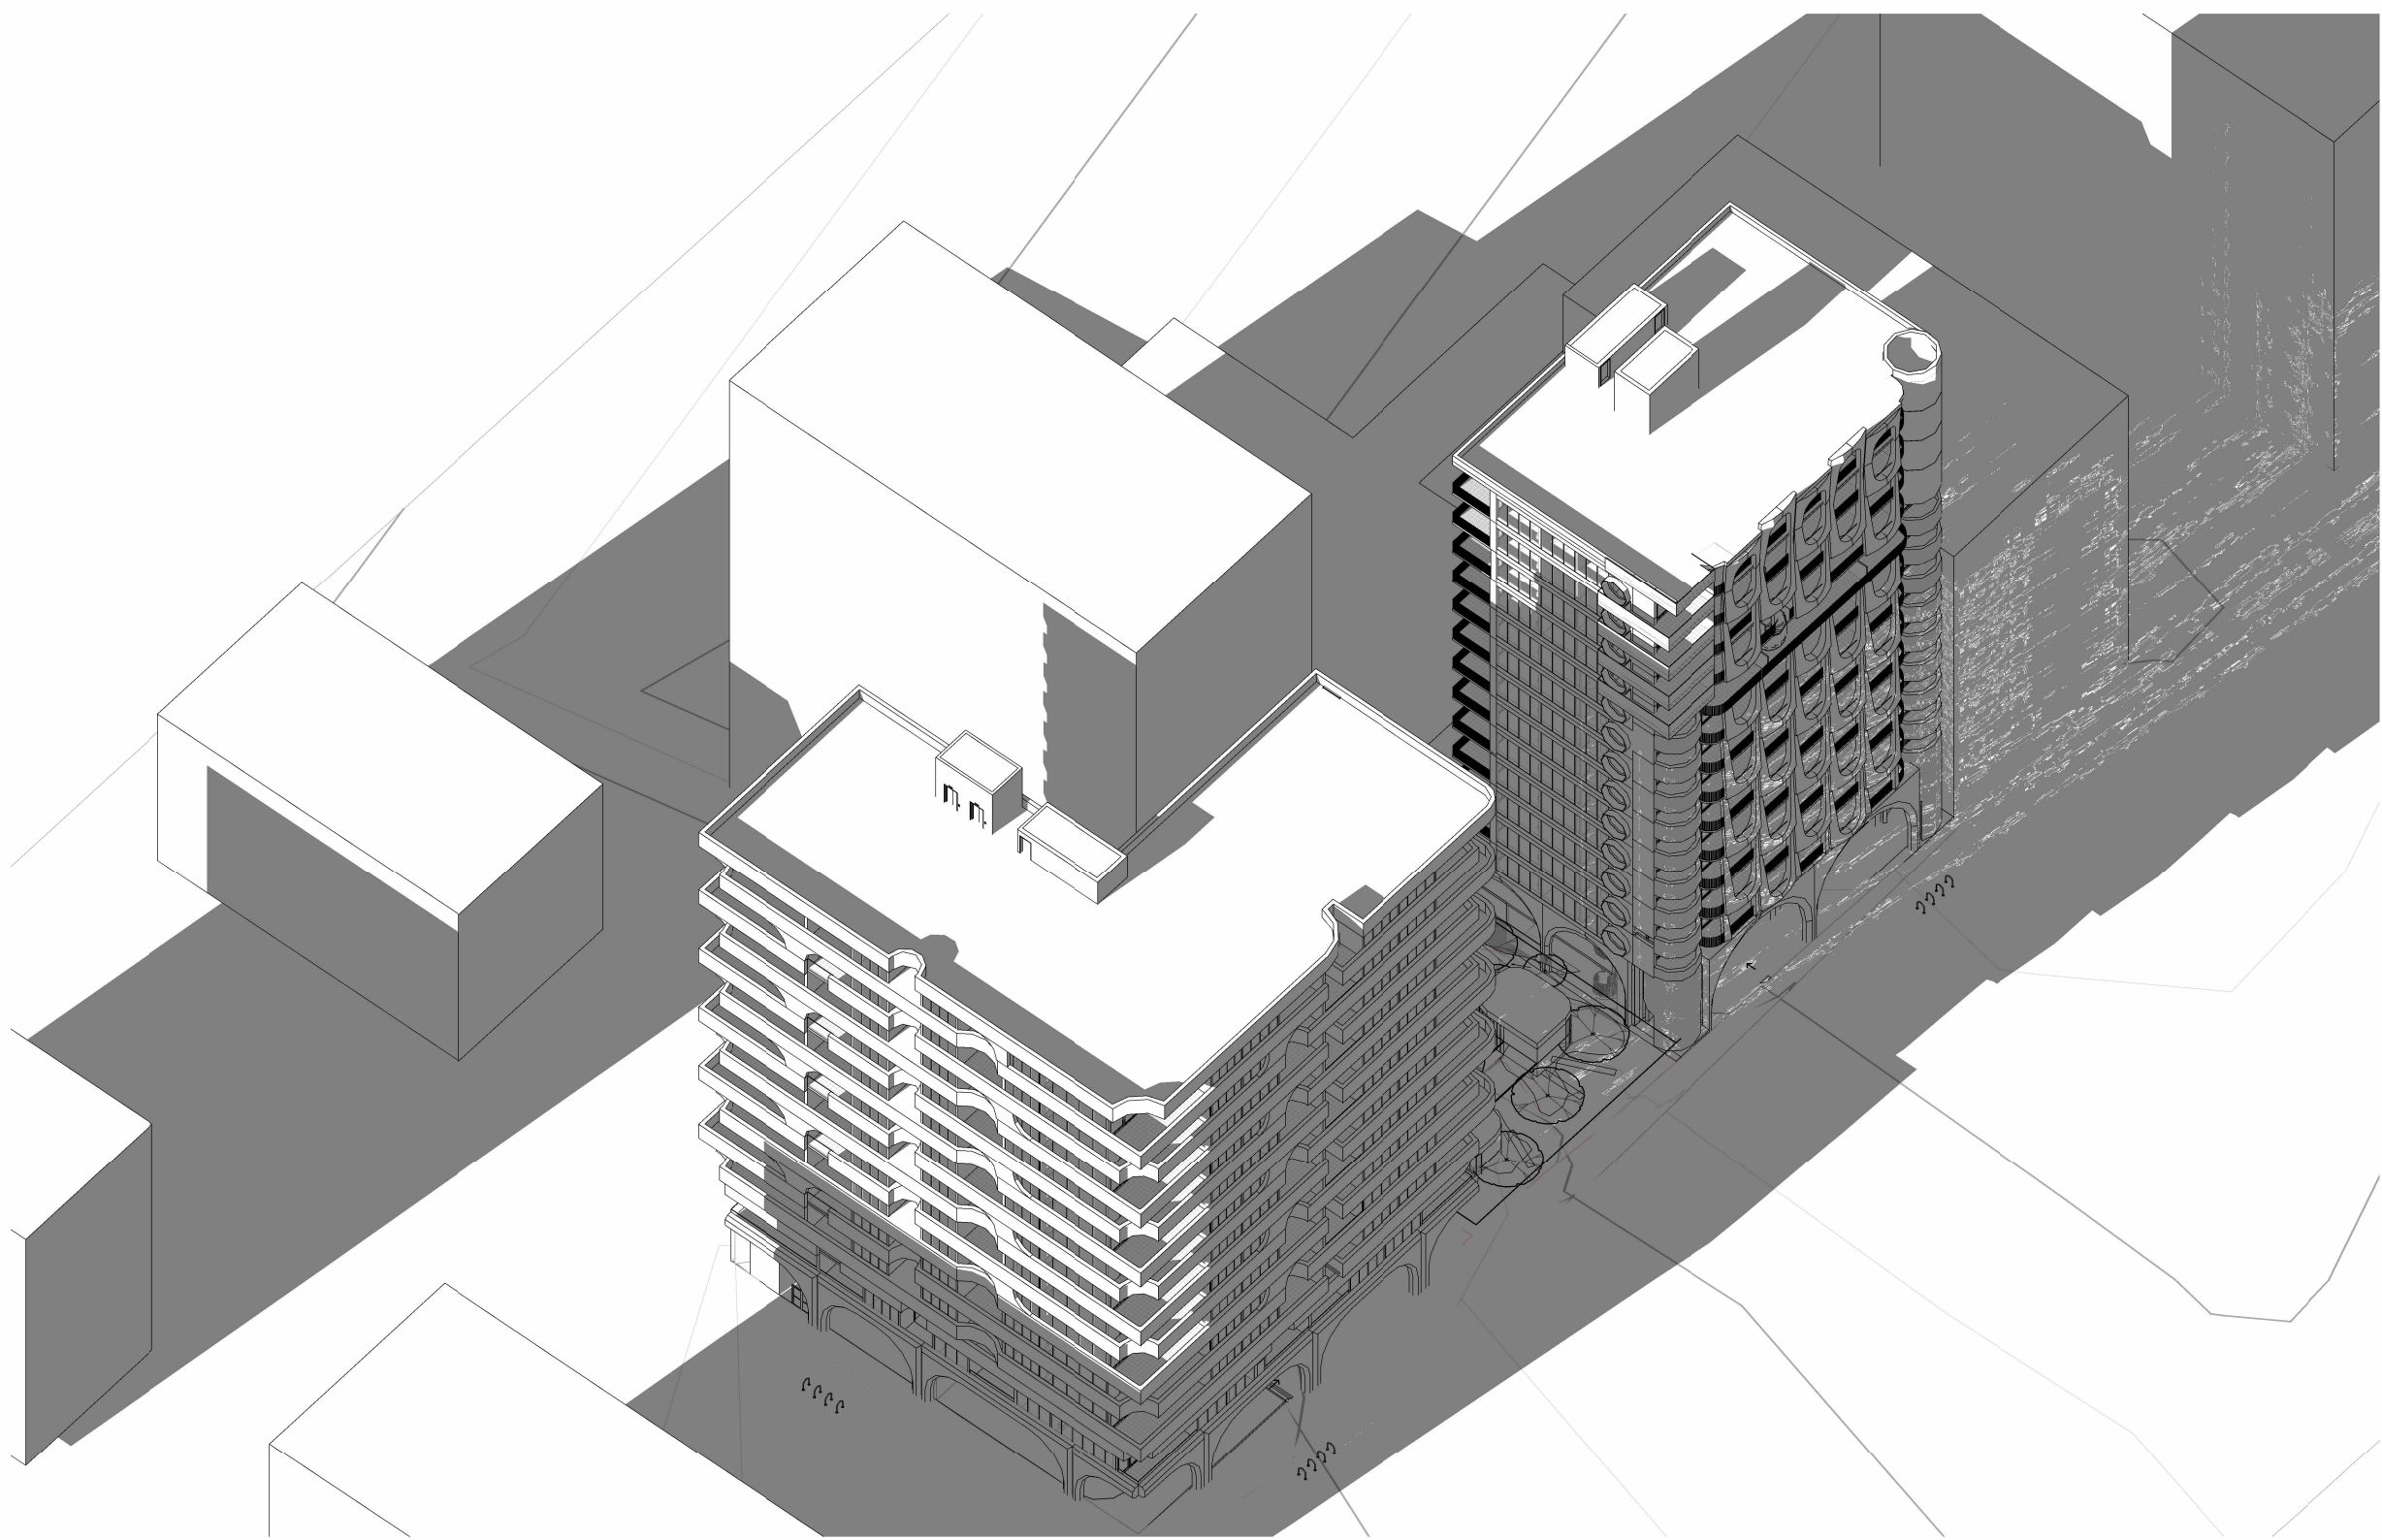

2 3D - NOTHERN CORNER_10AM

VIEWS FROM THE NOTHERN CORNER SHOWING SOLAR MOVEMENT ON 21ST OF JUNE FROM 9AM TO 3PM

REVISION	ISSUE	CHECKED	DATE
----------	-------	---------	------

DRAWING LEGEND:

- FI - FOR INFORMATION
- SK - SCHEMATIC DESIGN
- TP - TOWN PLANNING
- DD - DESIGN DEVELOPMENT
- TI - TENDER ISSUE
- MK - MARKETING
- BP - BUILDING PERMIT
- IFC - ISSUE FOR CONSTRUCTION

ISSUE FOR DA SUBMISSION

This drawing is copyright and confidential apart from any fair dealings as permitted under the copyright. No part may be reproduced by any persons without written permission of Kavallaris Urban Design, and is not to be used in any manner prejudicial to the interest of that company. This drawing and attached sheets remain the property of Kavallaris Urban Design, unless otherwise specified. All dimensions are in millimeters and all drawing content must be verified on site prior to any work. In the event that there are any errors or discrepancies in the drawings the constructor must contact our office prior to commencement of works.

TITLE:
SOLAR ACCESS 3D ANALYSIS NORTHERN CORNER 9AM, 10AM
ADDRESS:
17-21 UNIVERSITY AVENUE, CANBERRA, ACT
CLIENT:
BULUM GROUP

PROJECT NO.
19-007

DRAWN:
SY

REV:

SCALE:
@A1

SHEET NO.
DA06.05