




UPPEP GROUND

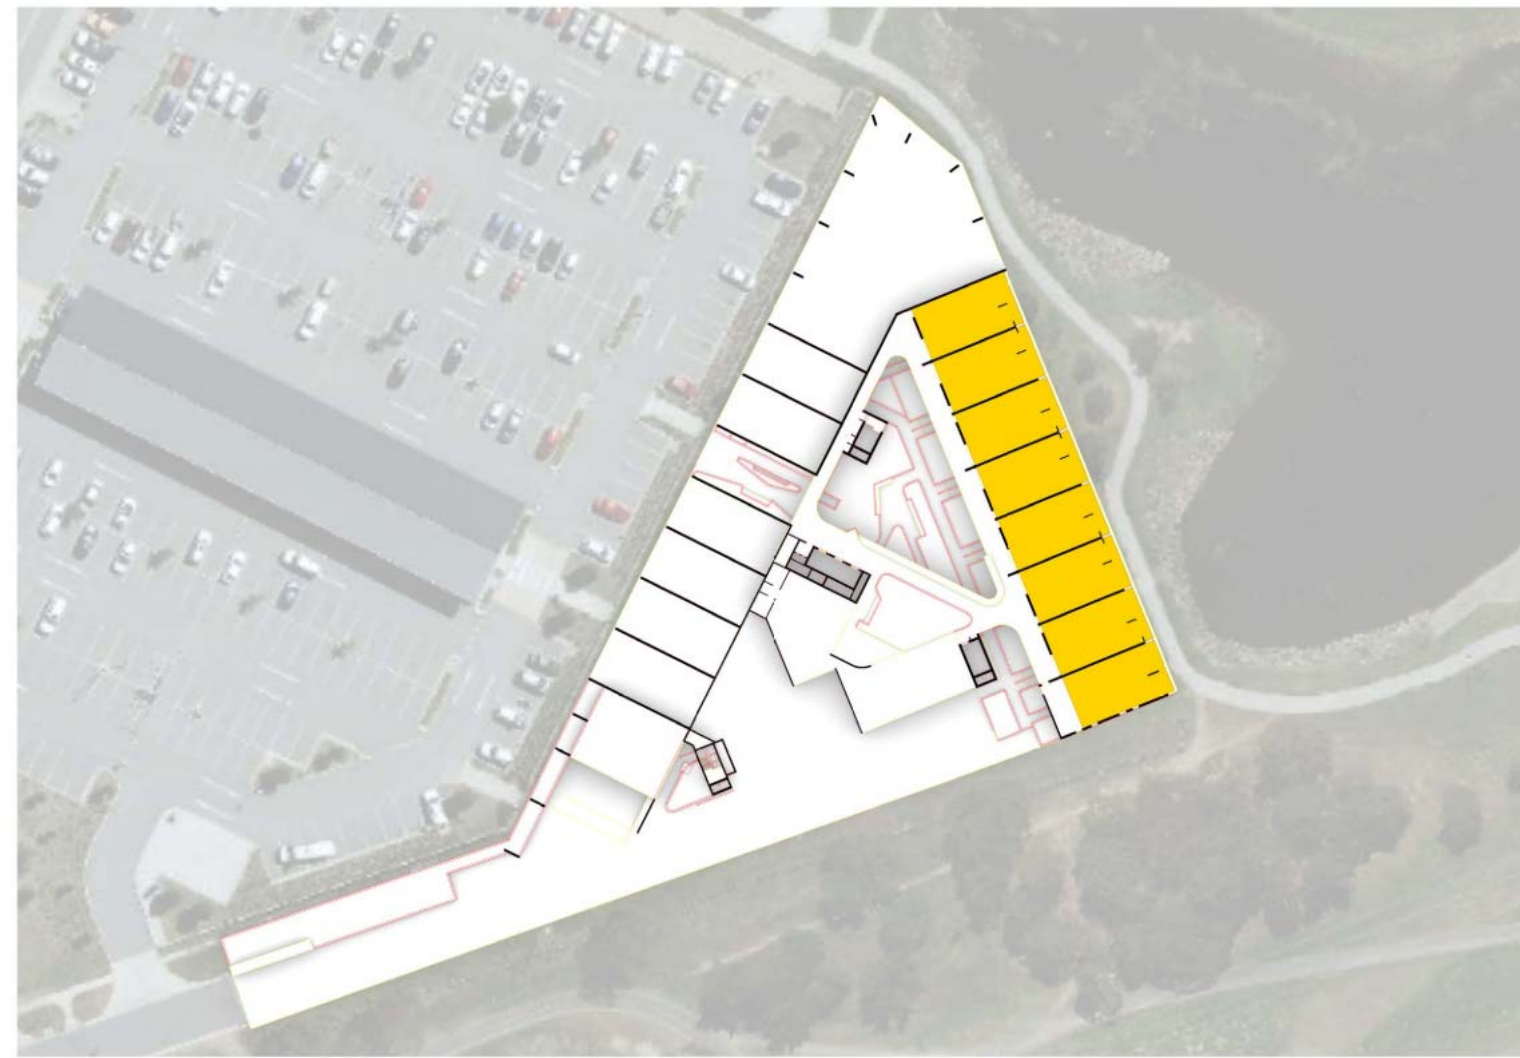


L1

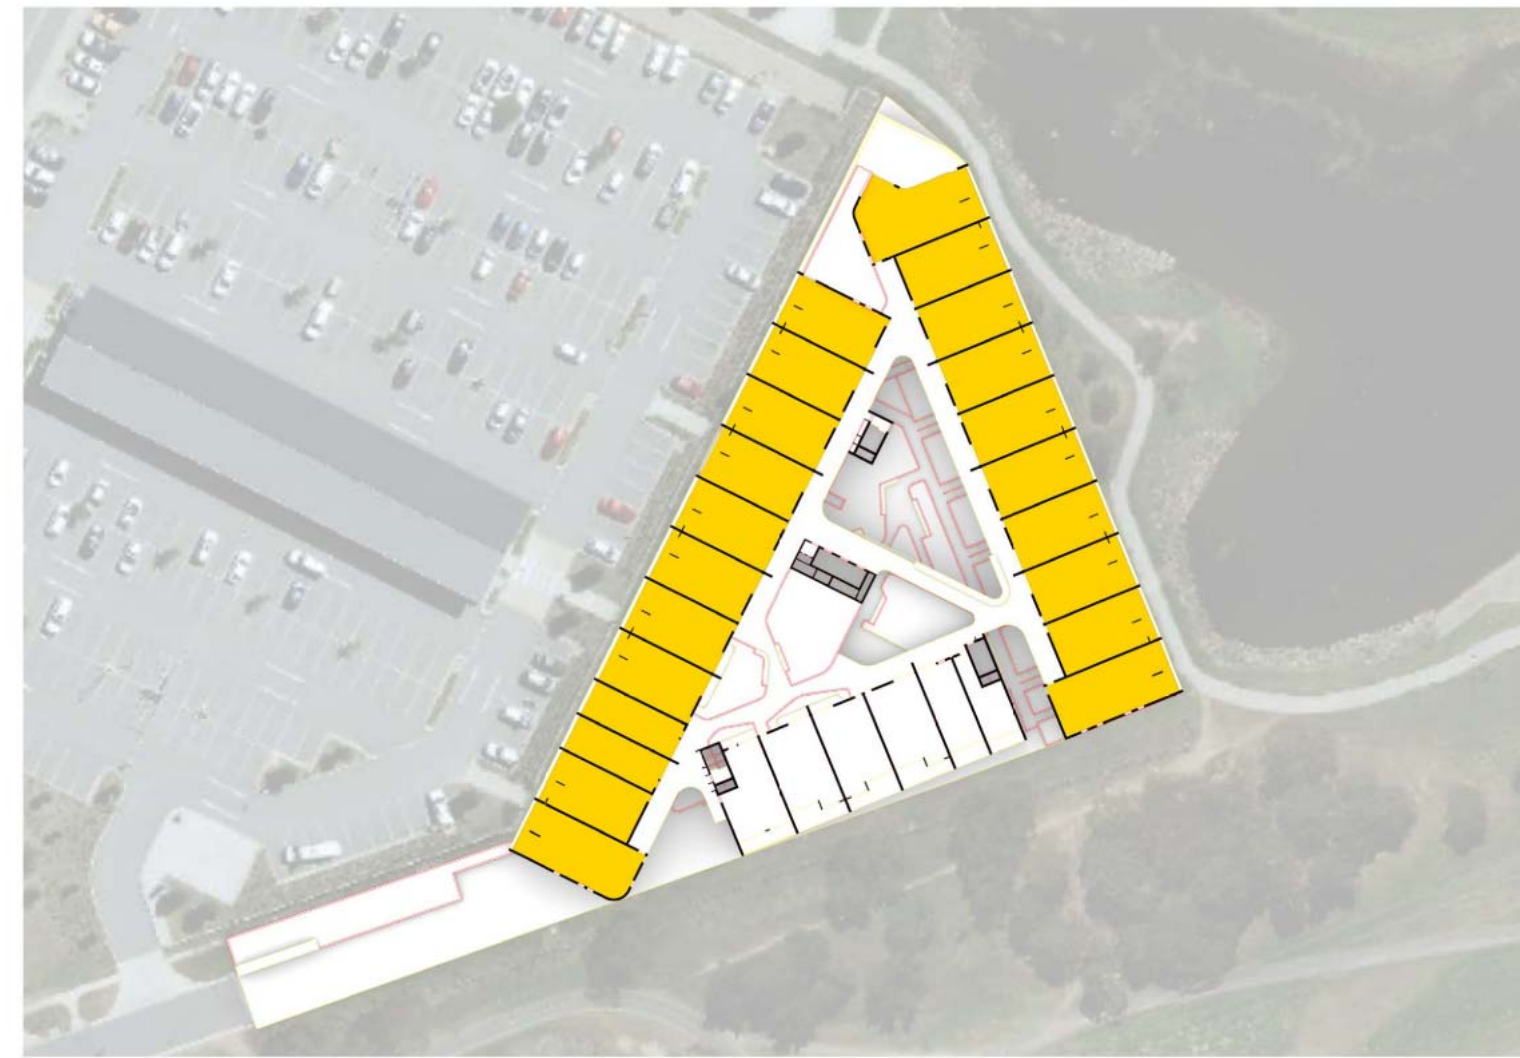


L2

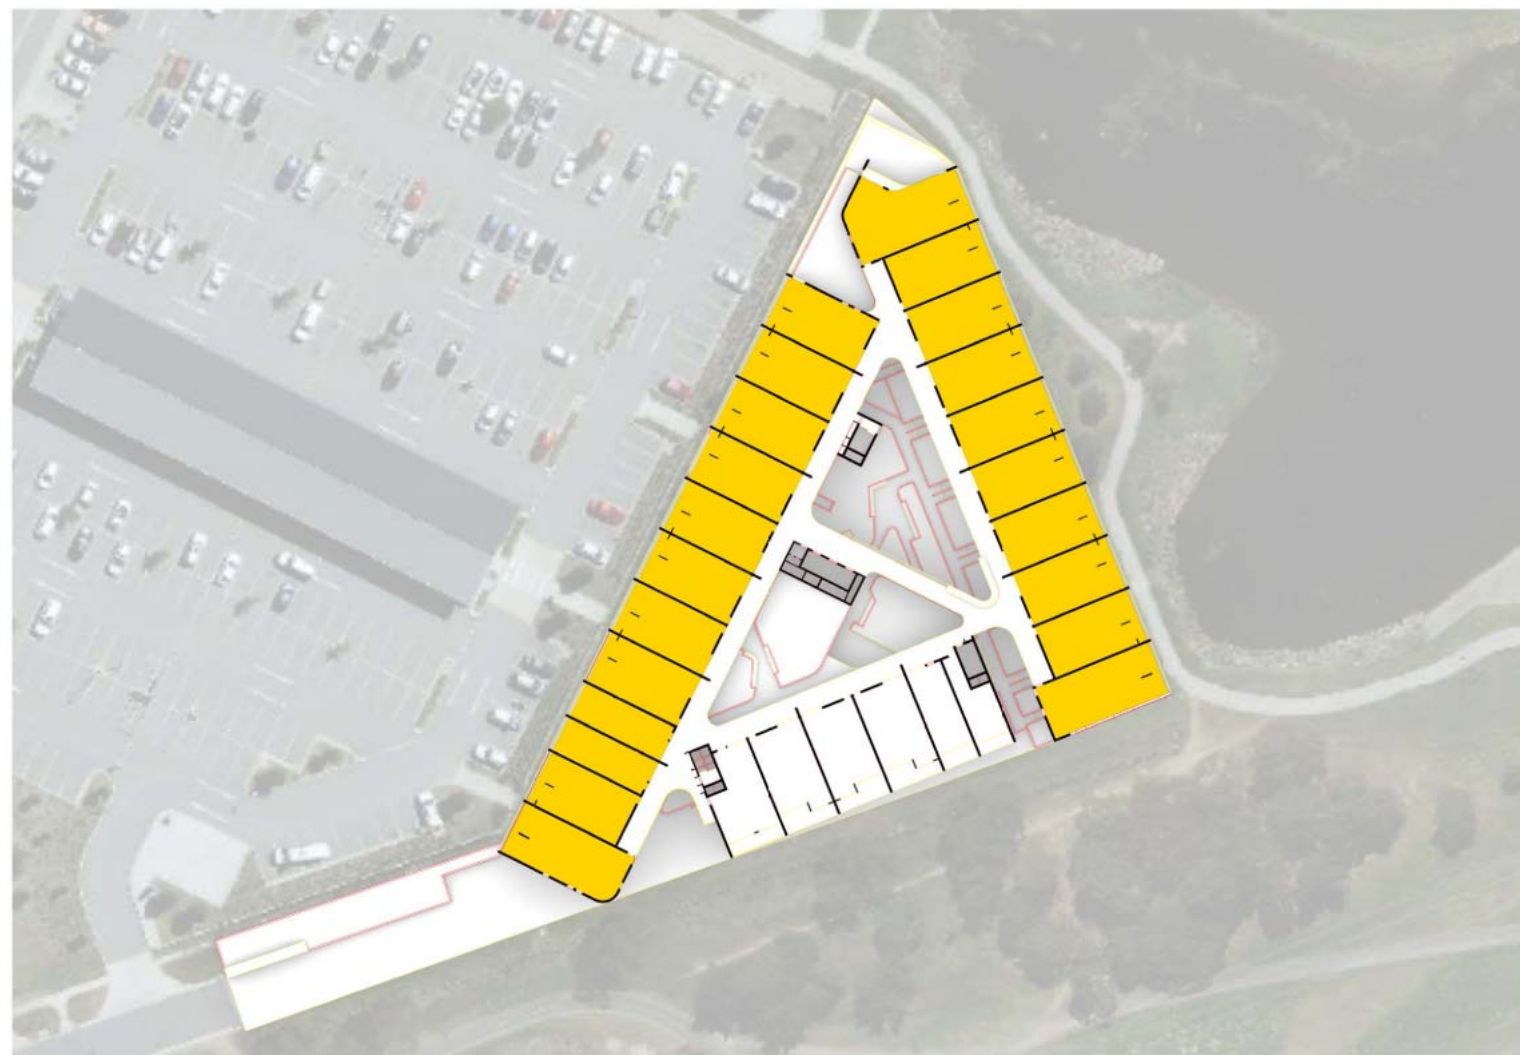


L3

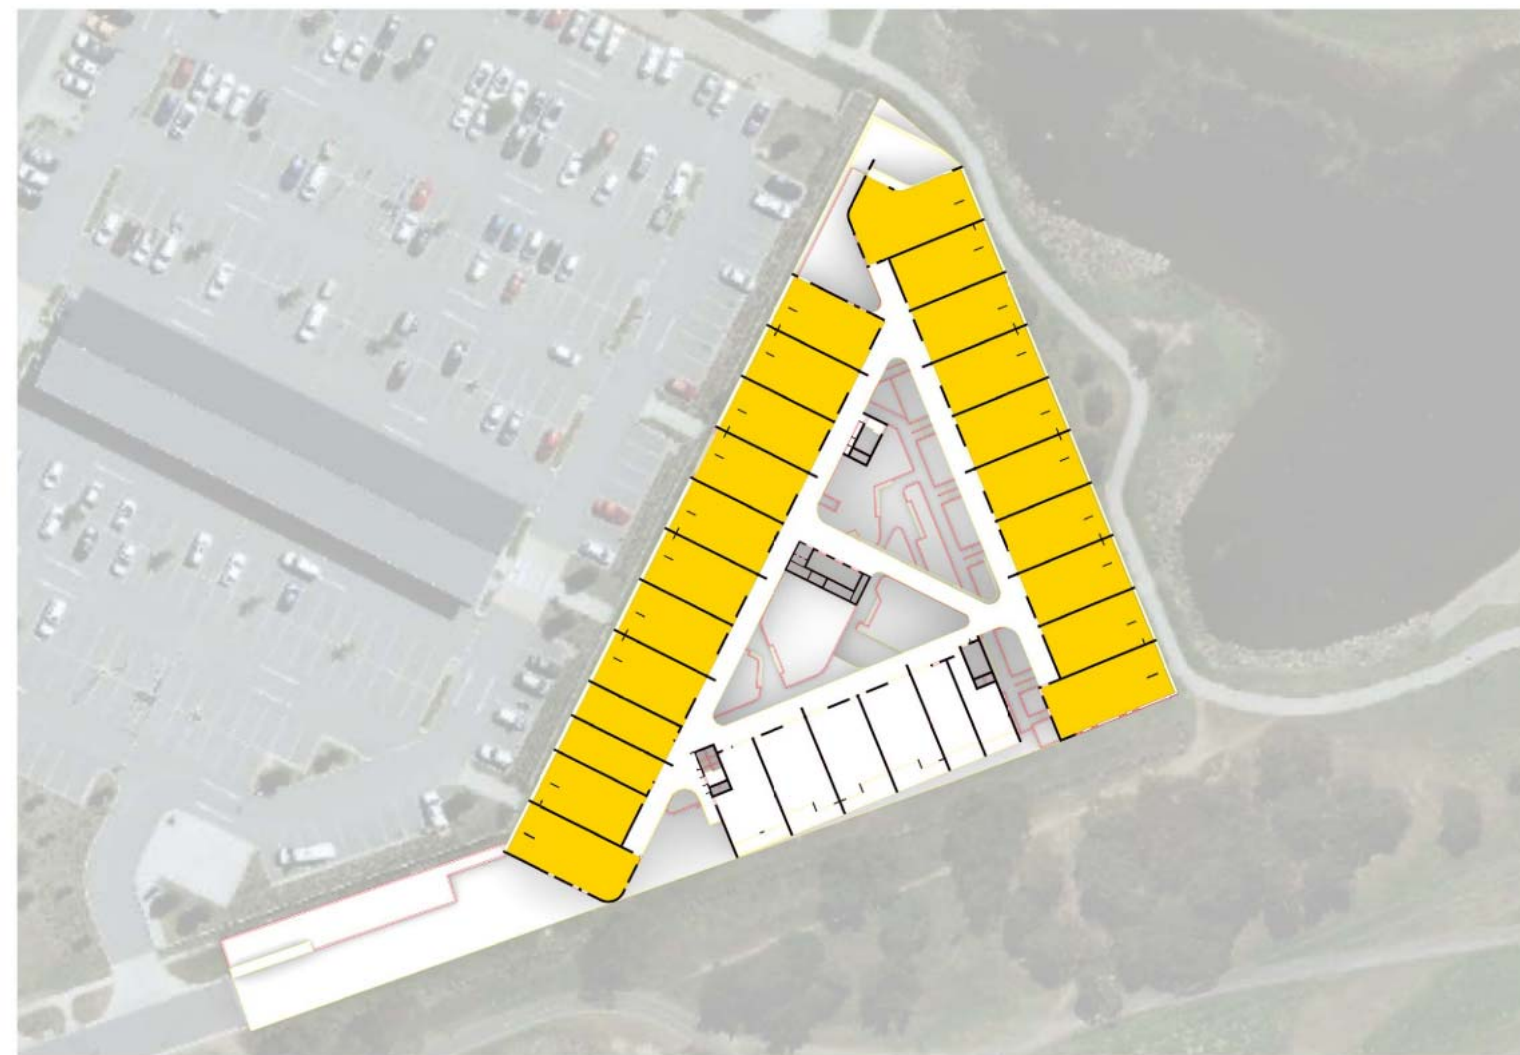


L4

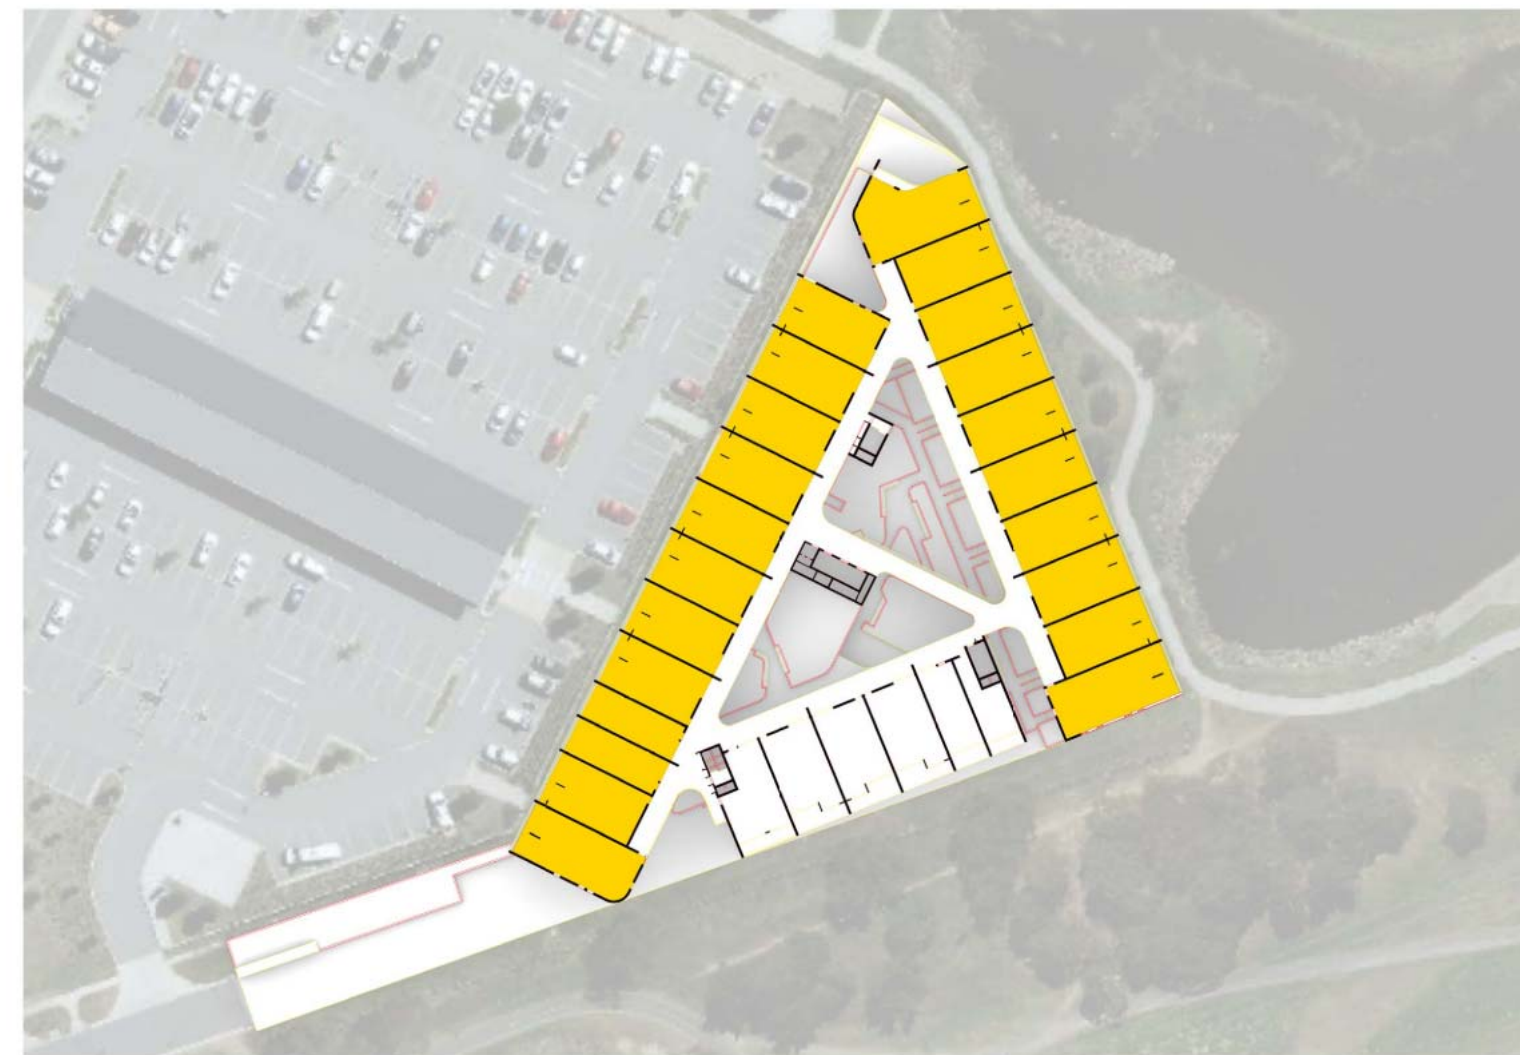


L5

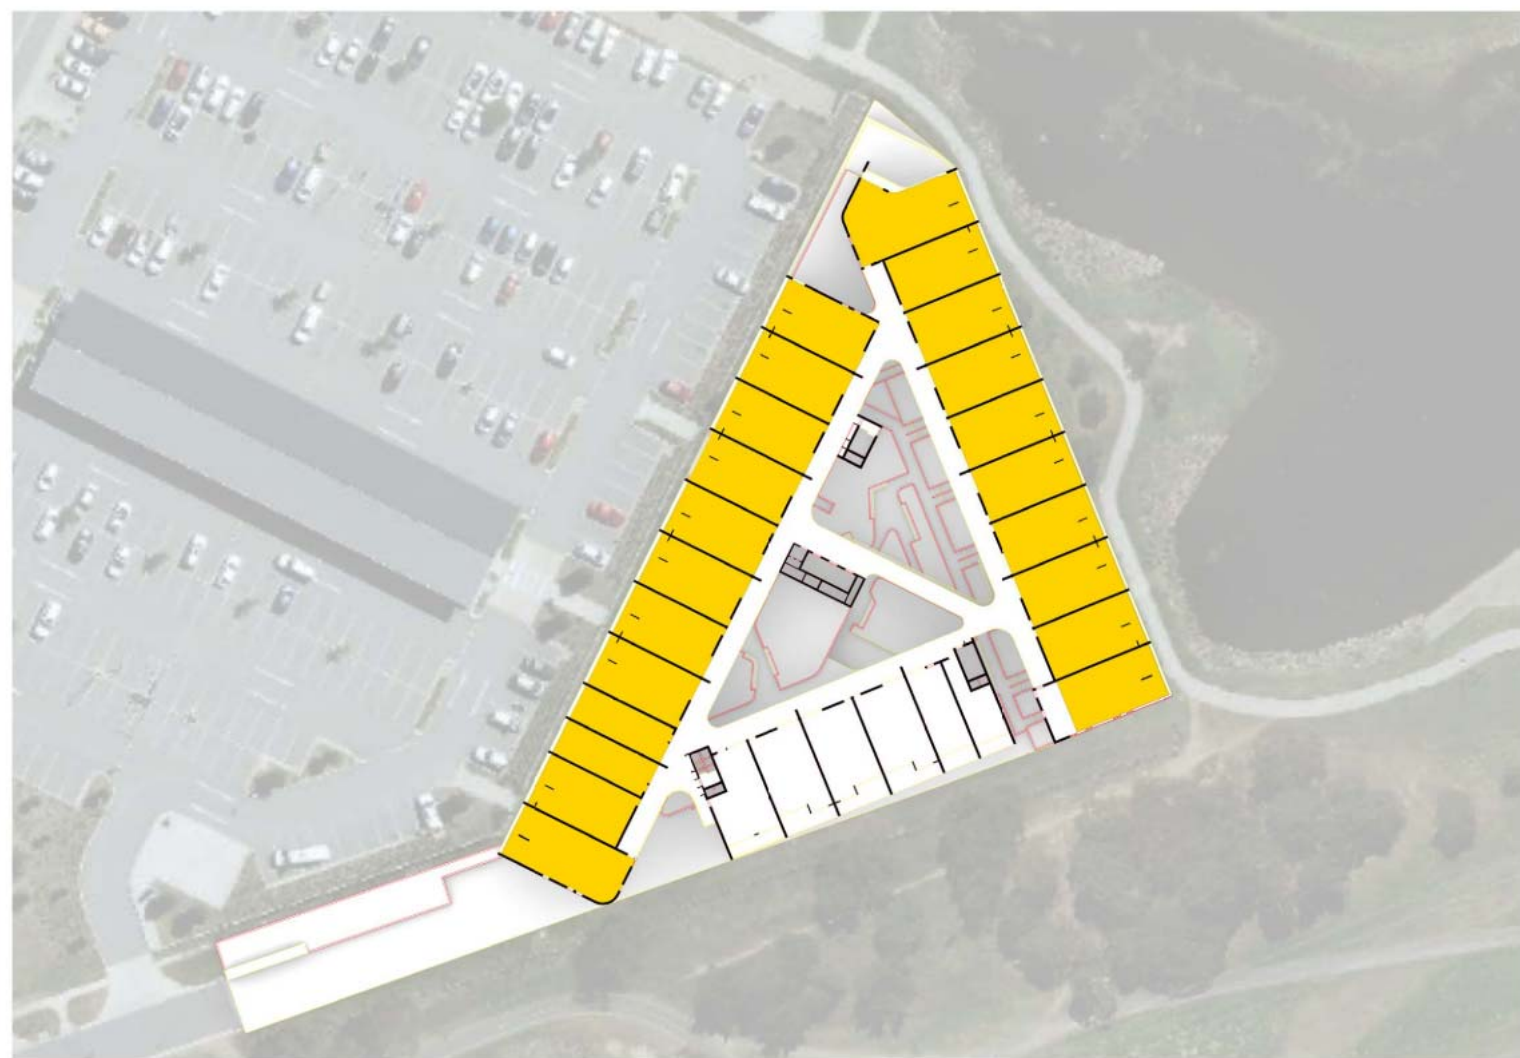

L6

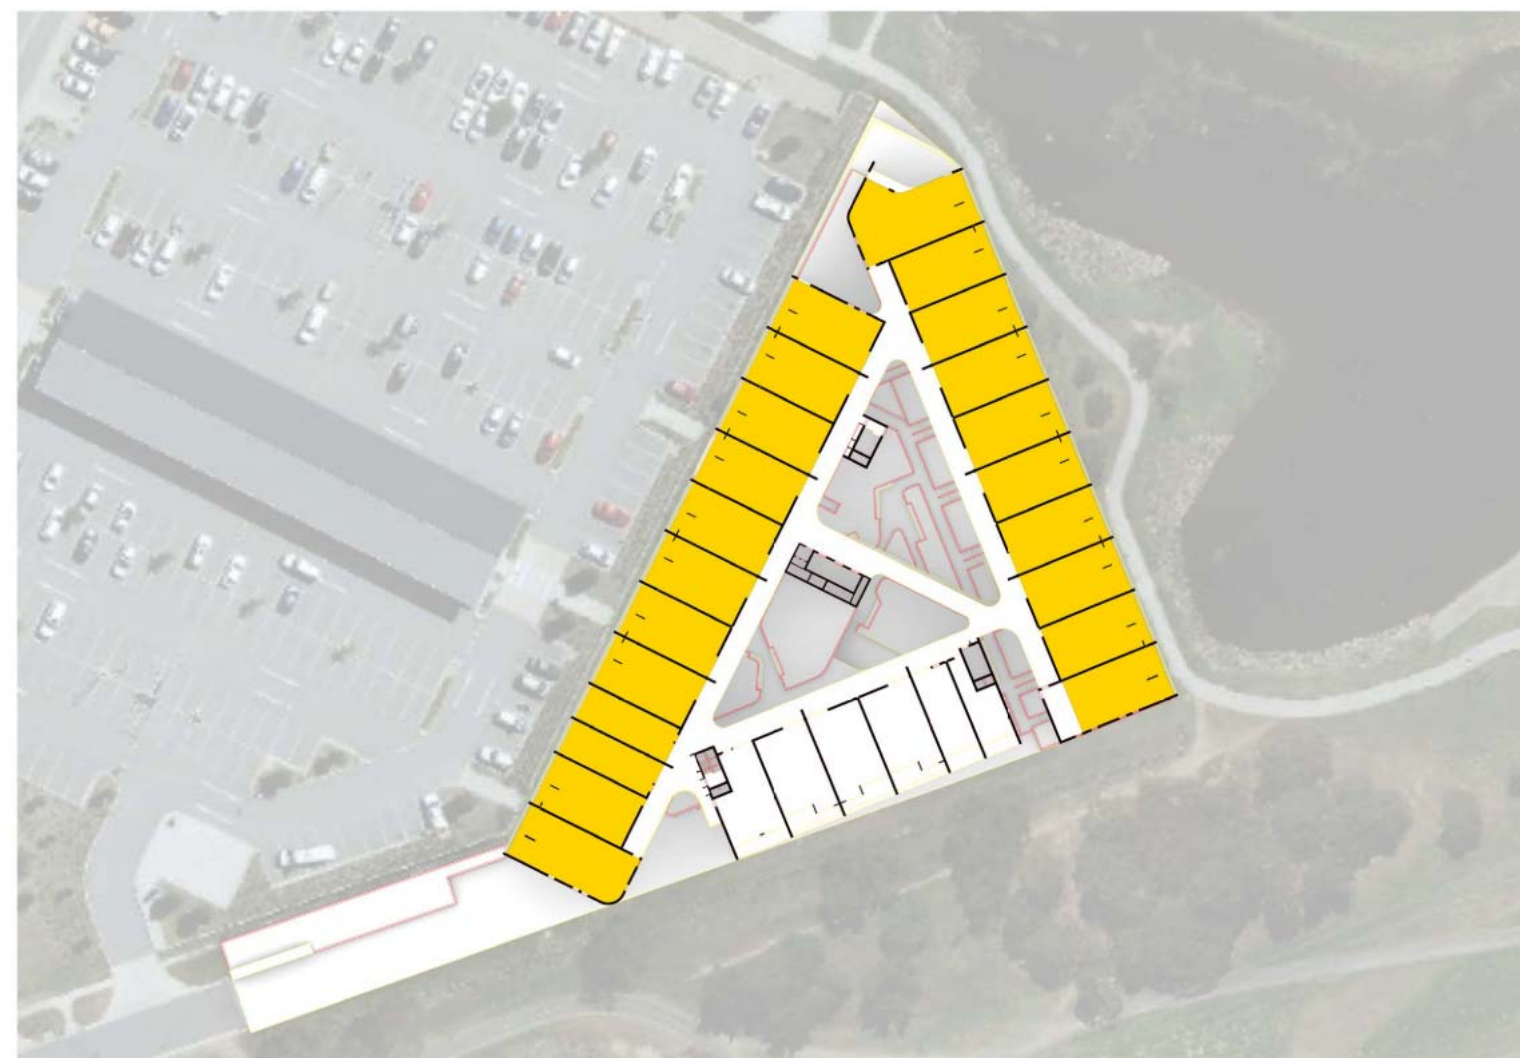

L7

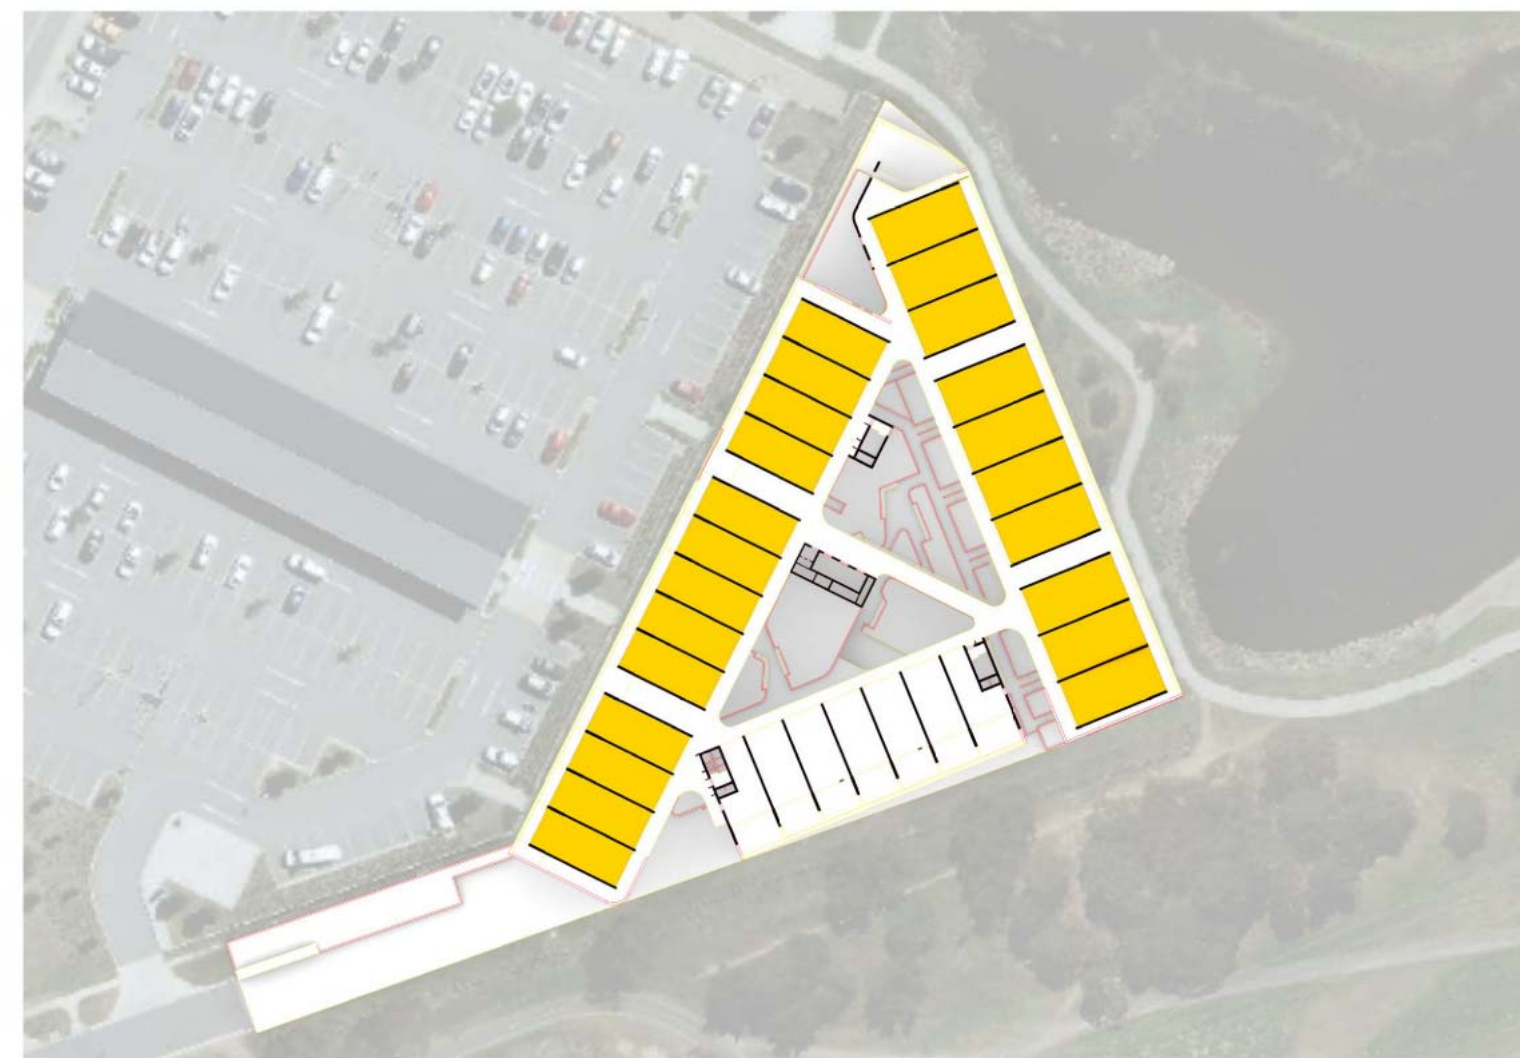

L8

WINTER SOLSTICE

21ST JUNE 9AM - 3PM

- Total Unit Number : 219 units
- Min. 3 hours Solar Access between 9am - 3pm : 176 units
- 80% of dwelling receive minimum 3 hours sunlight

DISCLAIMER

Cox Architecture produced this Solar analysis based on location data provide by the surveyor. Cox Architecture takes no responsibility for the geographical accuracy of the analysis.

jega.



KGCAPITOL

COX

Cox Architecture
www.coxarchitecture.com.au

Project
Worth Street - Mixed Use

BLOCK 09 SECTION 132
CASEY ACT 2913

Drawing Title
SOLAR STUDY - WINTER

Scale: 1 : 2 @ A1

Date: 21.09.2022

Revision: 1
DA SUBMISSION

Drawing Number: DA-81-01



PLOT STAMP DATE: 11/11/2022 12:45:27 PM