


GENERAL:

- DIMENSIONS ARE IN METRES UNLESS NOTED OTHERWISE.
- DIMENSIONS SHOWN FOR PIPES REFER TO THE NOMINAL PIPE DIAMETER IN MILLIMETRES
- DIMENSIONS SHOWN FOR BOX CULVERTS REFER TO THE BOX CULVERT'S NOMINAL INTERNAL HEIGHT x SPAN IN MILLIMETRES
- STATIONS AND REDUCED LEVELS ARE IN METRES.
- REDUCED LEVELS ARE RELATED TO THE AUSTRALIAN HEIGHT DATUM.
- THE CO-ORDINATE SYSTEM USED IN ALL DRAWINGS IS THE CANBERRA MAP GRID (STROMLO).
- ALL LOCATIONS, ORIENTATION AND LEVELS SHALL BE VERIFIED ON SITE BEFORE COMMENCING ANY WORK. DO NOT OBTAIN DIMENSIONS FROM SCALING. EXISTING SURFACE LEVELS ON THE DRAWINGS ARE INDICATIVE ONLY. REFER DISCREPANCIES TO THE PRINCIPAL AUTHORISED PERSON.
- THE DOCUMENTED DRAINAGE SYSTEM IS DETAILED ONLY FOR THE PERMANENT ROAD CONFIGURATION UNLESS NOTED OTHERWISE. CONSTRUCTION DRAINAGE SHALL BE THE CONTRACTOR'S RESPONSIBILITY.
- PIPES THROUGH PITS ARE TO BE ALIGNED WITH THE UPSTREAM PIPE CENTRELINE TO THE OUTLET PIPE CENTRELINE AT DOWNSTREAM PIT FACE AS SHOWN:

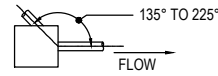

- ANY PERMITS FOR DIVERSION WORKS REQUIRED DURING CONSTRUCTION SHALL BE OBTAINED PRIOR TO CONSTRUCTION WORKS.
- EXISTING STORMWATER DRAINAGE PIPES, PITS AND MANHOLES WITHIN THE LIMIT OF WORKS SHALL BE REMOVED OR MODIFIED AS SPECIFIED. ANY EXPOSED EXISTING REINFORCEMENT TO BE PROTECTED IN ACCORDANCE WITH REQUIREMENTS FOR NEW CONSTRUCTION.

FENCING

- WHERE PROPOSED FENCING OVERLAPS WITH EXISTING, THE EXISTING FENCE CAN BE RETAINED IF THE FENCE MEETS THE FOLLOWING CRITERIA:
 - PROVIDES CLEAR PHYSICAL BOUNDARY FOR PEOPLE.
 - PERFOTCCS INTENDED CATTLE PROOF FUNCTION.
- REMOVE ALL EXISTING FENCES WITHIN THE PERMANENT FENCE BOUNDARY UNLESS OTHERWISE STATED.
- CONSTRUCT GATES IN ACCORDANCE WITH STD DWG MD.R201.A04.A

SAFETY BARRIERS AND KERBS

- NON-FRANGIBLE ROAD FURNITURE IS TO BE PLACED OUTSIDE THE CLEAR ZONE OR PROTECTED BY SAFETY BARRIER.
- STEEL WIRE ROPE SAFETY BARRIER SHALL BE SUITABLE FOR IMPACT FROM BOTH SIDES WHERE THE CLEAR MEDIAN WIDTH IS LESS THAN 12m.
- FOR STANDARD TYPE 'F' BARRIER AND 'SO' KERB SHAPES REFER TCCS MODEL DRAWING MD.R15.A01.A.2
- FOR ALL OTHER STANDARD KERB SHAPES REFER TCCS STANDARD DRG No. DS3-01.
- FOR TYPE 'F' SS (SINGLE SIDED) BARRIER DETAILS REFER TCCS MODEL DRAWING MD.R132.D08.A.1
- FOR TYPE 'F' SLOPED END TERMINAL REFER TCCS MODEL DRAWING MD.R132.G04.B FOR PRE-CAST BARRIER REFER TCCS MODEL DRAWING MD.R132.G06.A.1 FOR CAST IN-SITU INSTALLATIONS.
- FOR G4 GUARDRAIL MELT AND TT TERMINAL TYPES REFER TCCS MODEL DRAWING MD.R132.G01.B AND MDR132.G03.A.2
- FOR G4 GUARDRAIL CONNECTION TO TYPE 'F' BARRIER OR BRIDGE PARAPET REFER TCCS MODEL DRAWING MD.R132.H01.B
- FOR THRIE BEAM CONNECTION TO TYPE 'F' BARRIER OR BRIDGE PARAPET REFER TCCS MODEL MD.R132.H02.B

UNCONTROLLED COPY
Check Print
NOT FOR CONSTRUCTION

150 mm ON ORIGINAL
A1

DRAWING FILE LOCATION / NAME V:_Vault\Projects\3002750\CAD\DWG\03_RD_General_Arrangement\3002750-RD-0101.dwg		PLOT DATE 18 Mar 2022		TIME 08:05:36	
REV	DATE	AMENDMENT / REVISION DESCRIPTION	WVR No.	APPROVAL	TITLE
A	19.06.2020	PRELIMINARY SKETCH PLAN	0007	DK	DRAFTER <i>R. GOOSEN</i>
B	08.10.2020	PRELIMINARY SKETCH PLAN	0014	DK	DRAFTING CHECK <i>K. CURLEY</i>
C	13.11.2020	PRELIMINARY SKETCH PLAN SUBMISSION	0015	DK	DESIGNER <i>B. LEJANO</i>
D	TBC	DETAIL DESIGN	0	DK	DESIGN CHECK <i>T. MEADOWS</i>
					PROJECT MANAGER <i>S. RAVEN</i>
					PROJECT DIRECTOR <i>D. KEEP</i>

REVISION IN PROGRESS

3:002750_SMEC.dwg
V:\IND_LEG_MASTER

SCALES AT A1 SIZE DRAWING

DESIGNER

SMEC
Member of the Surbana Jurong Group
SMEC AUSTRALIA PTY LTD
© ABN 47 065 475 149
SUITE 2, LEVEL 1, 243 NORTHBOURNE AVENUE
LYNEHAM ACT 2602 AUSTRALIA
SMEC PROJECT No 3002750

PRELIMINARY

CHECK PRINT		PRELIM <input type="checkbox"/>	FINAL <input type="checkbox"/>
DISCIPLINE		INITIAL	DATE
DISCIPLINE			
DISCIPLINE			
DISCIPLINE			
DISCIPLINE			
BACKDRAFTED/CORRECTED			
CONFIRMED			

PROJECT TITLE WILLIAM HOVELL DRIVE DUPLICATION		REVISION C.1	
GENERAL ARRANGEMENT NOTES		PROJECT / DRAWING No. 3002750-RD-0101	
SCALE AS SHOWN	PHASE PSP		

150 mm ON ORIGINAL
A1

EXISTING	
	CADASTRAL BOUNDARY
	FENCE
	KERB / EDGE OF BITUMEN
	STORMWATER PIPE
	STORMWATER HEADWALL MANHOLE & PLANTATION SUMP
	OVERHEAD POWER LINE
	UNDERGROUND POWER LINE
	UNDERGROUND LOW VOLTAGE POWER LINE
	TELECOMMUNICATIONS ICON
	TELECOMMUNICATIONS NBN
	TELECOMMUNICATIONS NEXTGEN
	TELECOMMUNICATIONS OPTUS
	SHARED SERVICES TRENCH
	TELECOMMUNICATIONS TACT
	TELECOMMUNICATIONS TELSTRA
	HIGH PRESSURE GAS
	LOW PRESSURE GAS
	SEWER
	WATER
	UTILITY SERVICE PITS & STREETLIGHT
	TREE
	MAJOR CONTOUR AND LABEL
	MINOR CONTOUR
	UTILITIES EASEMENT
	ACCESS ROAD BY OTHERS
	DEEP CREEK ALIGNMENT
	BICENTENNIAL NATIONAL TRAIL
	UTILITIES LOCATION TO BE CONFIRMED
	132kV PROPOSED UTILITY BY OTHERS
	HERITAGE LISTED CEMETERY
	STREETLIGHT

LEGEND

PROPOSED WORKS	
	CONSTRUCTION BOUNDARY
	CONTROL LINE
	BARRIER KERB / BARRIER KERB & GUTTER
	MOUNTABLE KERB / MOUNTABLE KERB & GUTTER
	URBAN CONTROL ACCESS BOUNDARY FENCE
	STEEL WIRE ROPE SAFETY BARRIER (SWR) & ANCHOR
	W BEAM GUARD RAIL LEFT
	W BEAM GUARD RAIL RIGHT
	F TYPE CONCRETE BARRIER
	RETAINING WALL
	FENCE
	MAJOR CONTOUR AND LABEL
	MINOR CONTOUR
	PAVEMENT EXTENTS
	SIGNS

PROPOSED UTILITIES

	ITS CONDUIT
	TELECOMMUNICATIONS
	TELECOMMUNICATIONS NBN
	TELECOMMUNICATIONS TELSTRA
	TELECOMMUNICATIONS TPG
	ELECTRICITY LOW VOLTAGE UNDERGROUND
	Ø100 WATERMAIN
	Ø150 WATERMAIN
	Ø600 WATERMAIN
	Ø675 WATERMAIN
	Ø900 WATERMAIN
	PIPE DIAMETER, PIPE AND FLOW DIRECTION
	VEGETATED CATCH DRAIN (TYPE A U.N.O.)
	CONCRETE CHANNEL
	CONCRETE VEE DRAIN
	ACT TYPE R SUMP (SINGLE / DOUBLE)
	ACT PLANTATION SUMP (SINGLE / DOUBLE)
	ACT 1050ND MANHOLE
	CULVERT HEADWALL, HEADWALL WITH ROCK MATTRESS, HEADWALL WITH CONCRETE APRON

NOTE:
REFER PACKAGE 07 FOR DRAINAGE
REFER PACKAGE 08 FOR WATER AND SEWER
REFER PACKAGE 09 FOR TELECOMMUNICATIONS, ITS & ELECTRICAL

INFRASTRUCTURE & CABLES

	PEDESTAL
	COMBINED USE
	MAST ARM
	CONDUIT

NOTE:
REFER PACKAGE 15 FOR TCD & TCCS



STREETLIGHTING (BY OTHERS)

	STREETLIGHT
--	-------------

UNCONTROLLED COPY
Check Print
NOT FOR CONSTRUCTION

DRAWING FILE LOCATION / NAME V:\Vault\Projects\3002750\CAD\DWG\03_RD_General_Arrangement\3002750-RD-0102.dwg			PLOT DATE 18 Mar 2022		TIME 08:06:00																												
EXTERNAL REFERENCE FILES			REV	DATE	AMENDMENT / REVISION DESCRIPTION	WVR No.																											
			A	19.06.2020	PRELIMINARY SKETCH PLAN	0007																											
			B	08.10.2020	PRELIMINARY SKETCH PLAN	0014																											
			C	13.11.2020	PRELIMINARY SKETCH PLAN SUBMISSION	0015																											
			D	TBC	DETAIL DESIGN	0																											
			REVISION IN PROGRESS																														
DESIGNER			APPROVAL	TITLE	NAME	SCALES AT A1 SIZE DRAWING																											
 Member of the Surbana Jurong Group SMEC AUSTRALIA PTY LTD © ABN 47 065 475 149 SUITE 2, LEVEL 1, 243 NORTHBOURNE AVENUE LYNEHAM ACT 2602 AUSTRALIA SMEC PROJECT No 3002750			DK	DRAFTER	R. GOOSEN																												
			DK	DRAFTING CHECK	K. CURLEY																												
			DK	DESIGNER	B. LEJANO																												
			DK	DESIGN CHECK	T. MEADOWS																												
				PROJECT MANAGER	S. RAVEN																												
				PROJECT DIRECTOR	D. KEEP																												
<table border="1" style="width: 100%;"> <tr> <td colspan="2">CHECK PRINT</td> <td>PRELIM <input type="checkbox"/></td> <td>FINAL <input type="checkbox"/></td> </tr> <tr> <td>DISCIPLINE</td> <td></td> <td>INITIAL</td> <td>DATE</td> </tr> <tr> <td>DISCIPLINE</td> <td></td> <td></td> <td></td> </tr> <tr> <td>DISCIPLINE</td> <td></td> <td></td> <td></td> </tr> <tr> <td>DISCIPLINE</td> <td></td> <td></td> <td></td> </tr> <tr> <td>BACKDRAFTED/CORRECTED</td> <td></td> <td></td> <td></td> </tr> <tr> <td>CONFIRMED</td> <td></td> <td></td> <td></td> </tr> </table>			CHECK PRINT		PRELIM <input type="checkbox"/>	FINAL <input type="checkbox"/>	DISCIPLINE		INITIAL	DATE	DISCIPLINE				DISCIPLINE				DISCIPLINE				BACKDRAFTED/CORRECTED				CONFIRMED				PROJECT TITLE WILLIAM HOVELL DRIVE DUPLICATION		SCALE AS SHOWN
CHECK PRINT		PRELIM <input type="checkbox"/>	FINAL <input type="checkbox"/>																														
DISCIPLINE		INITIAL	DATE																														
DISCIPLINE																																	
DISCIPLINE																																	
DISCIPLINE																																	
BACKDRAFTED/CORRECTED																																	
CONFIRMED																																	
GENERAL ARRANGEMENT NOTES AND LEGEND		PHASE PSP	PROJECT / DRAWING No. 3002750-RD-0102	REVISION C.1																													

PRELIMINARY

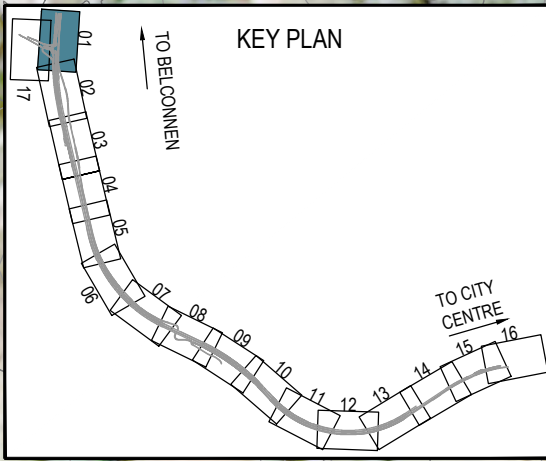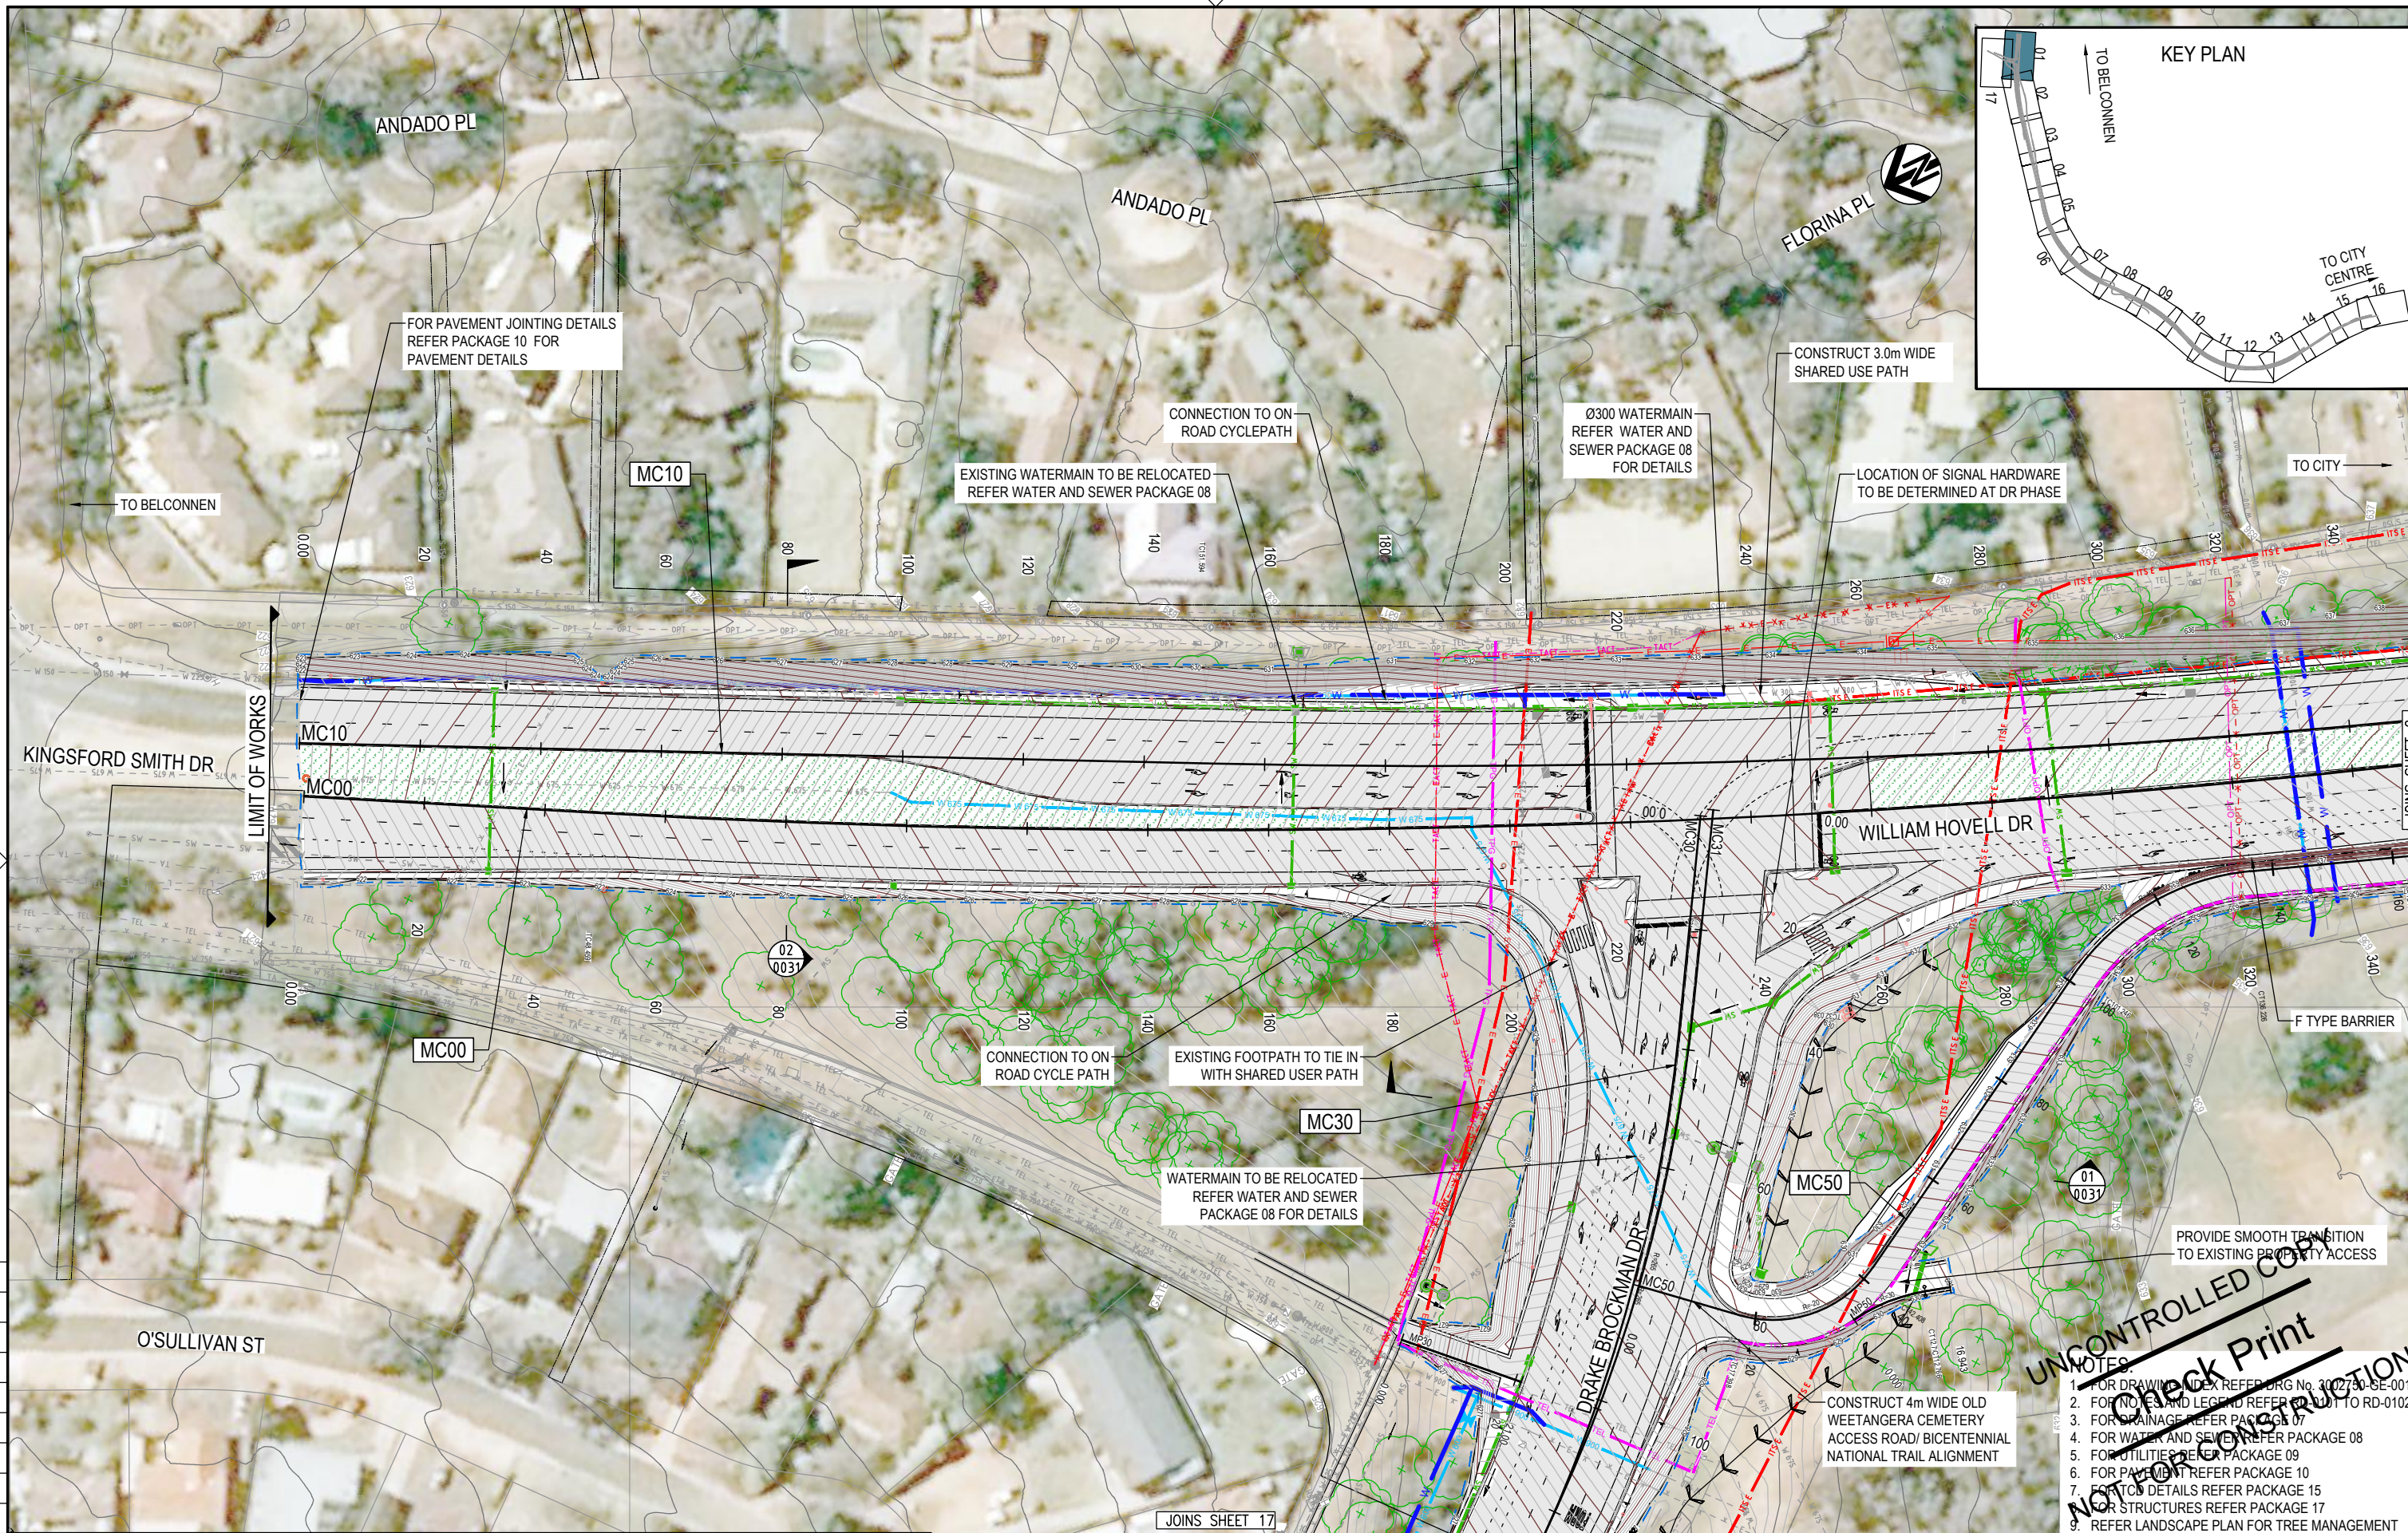


150 mm ON ORIGINAL
A1

UNCONTROLLED COPY
Check Print
Not for Construction

NOTES:
 1. FOR DRAWING INDEX REFER DRG No. 3002750-SE-0011
 2. FOR NOTES AND LEGEND REFER TO RD-0102
 3. FOR DRAINAGE REFER PACKAGE 07
 4. FOR WATER AND SEWER REFER PACKAGE 08
 5. FOR UTILITIES REFER PACKAGE 09
 6. FOR PAVEMENT REFER PACKAGE 10
 7. FOR STRUCTURE DETAILS REFER PACKAGE 15
 8. FOR STRUCTURES REFER PACKAGE 17
 9. REFER LANDSCAPE PLAN FOR TREE MANAGEMENT

DRAWING FILE LOCATION / NAME V:\Vault\Projects\3002750\CAD\DWG\03_RD_General_Arrangement\3002750-RD-0110.dwg		PLT DATE 18 Mar 2022	TIME 08:06:51
EXTERNAL REFERENCE FILES	REV	DATE	AMENDMENT / REVISION DESCRIPTION
	A	19.06.2020	PRELIMINARY SKETCH PLAN
	B	08.10.2020	PRELIMINARY SKETCH PLAN
	C	13.11.2020	PRELIMINARY SKETCH PLAN SUBMISSION
	D	TBC	DETAIL DESIGN

WVR No.	APPROVAL	TITLE	NAME
0007	DK	DRAFTER	R. GOOSEN
0014	DK	DRAFTING CHECK	K. CURLEY
0015	DK	DESIGNER	B. LEJANO
0	DK	DESIGN CHECK	T. MEADOWS
		PROJECT MANAGER	S. RAVEN
		PROJECT DIRECTOR	D. KEEP

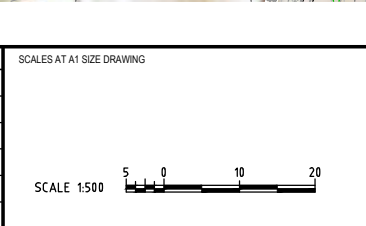

DESIGNER

SMEC
Member of the Surlana Jurong Group
SMEC AUSTRALIA PTY LTD
ABN 47 065 475 149
SUITE 2, LEVEL 1, 243 NORTHBOURNE AVENUE
LYNEHAM ACT 2602 AUSTRALIA
SMEC PROJECT No 3002750



CHECK PRINT

DISCIPLINE	PRELIM	FINAL
DISCIPLINE	INITIAL	DATE
DISCIPLINE		
DISCIPLINE		
DISCIPLINE		
BACKDRAFTED/CORRECTED		
CONFIRMED		

PROJECT TITLE WILLIAM HOVELL DRIVE DUPLICATION		SCALE AS SHOWN	PHASE PSP	PROJECT / DRAWING No. 3002750-RD-0110	REVISION C.1
GENERAL ARRANGEMENT PLAN SHEET 1					

REVISION IN PROGRESS

PRELIMINARY

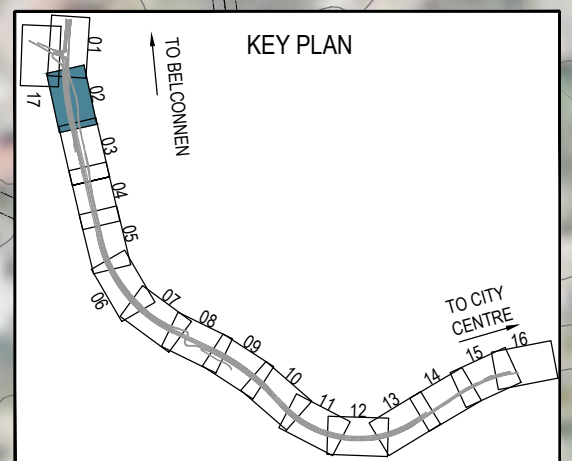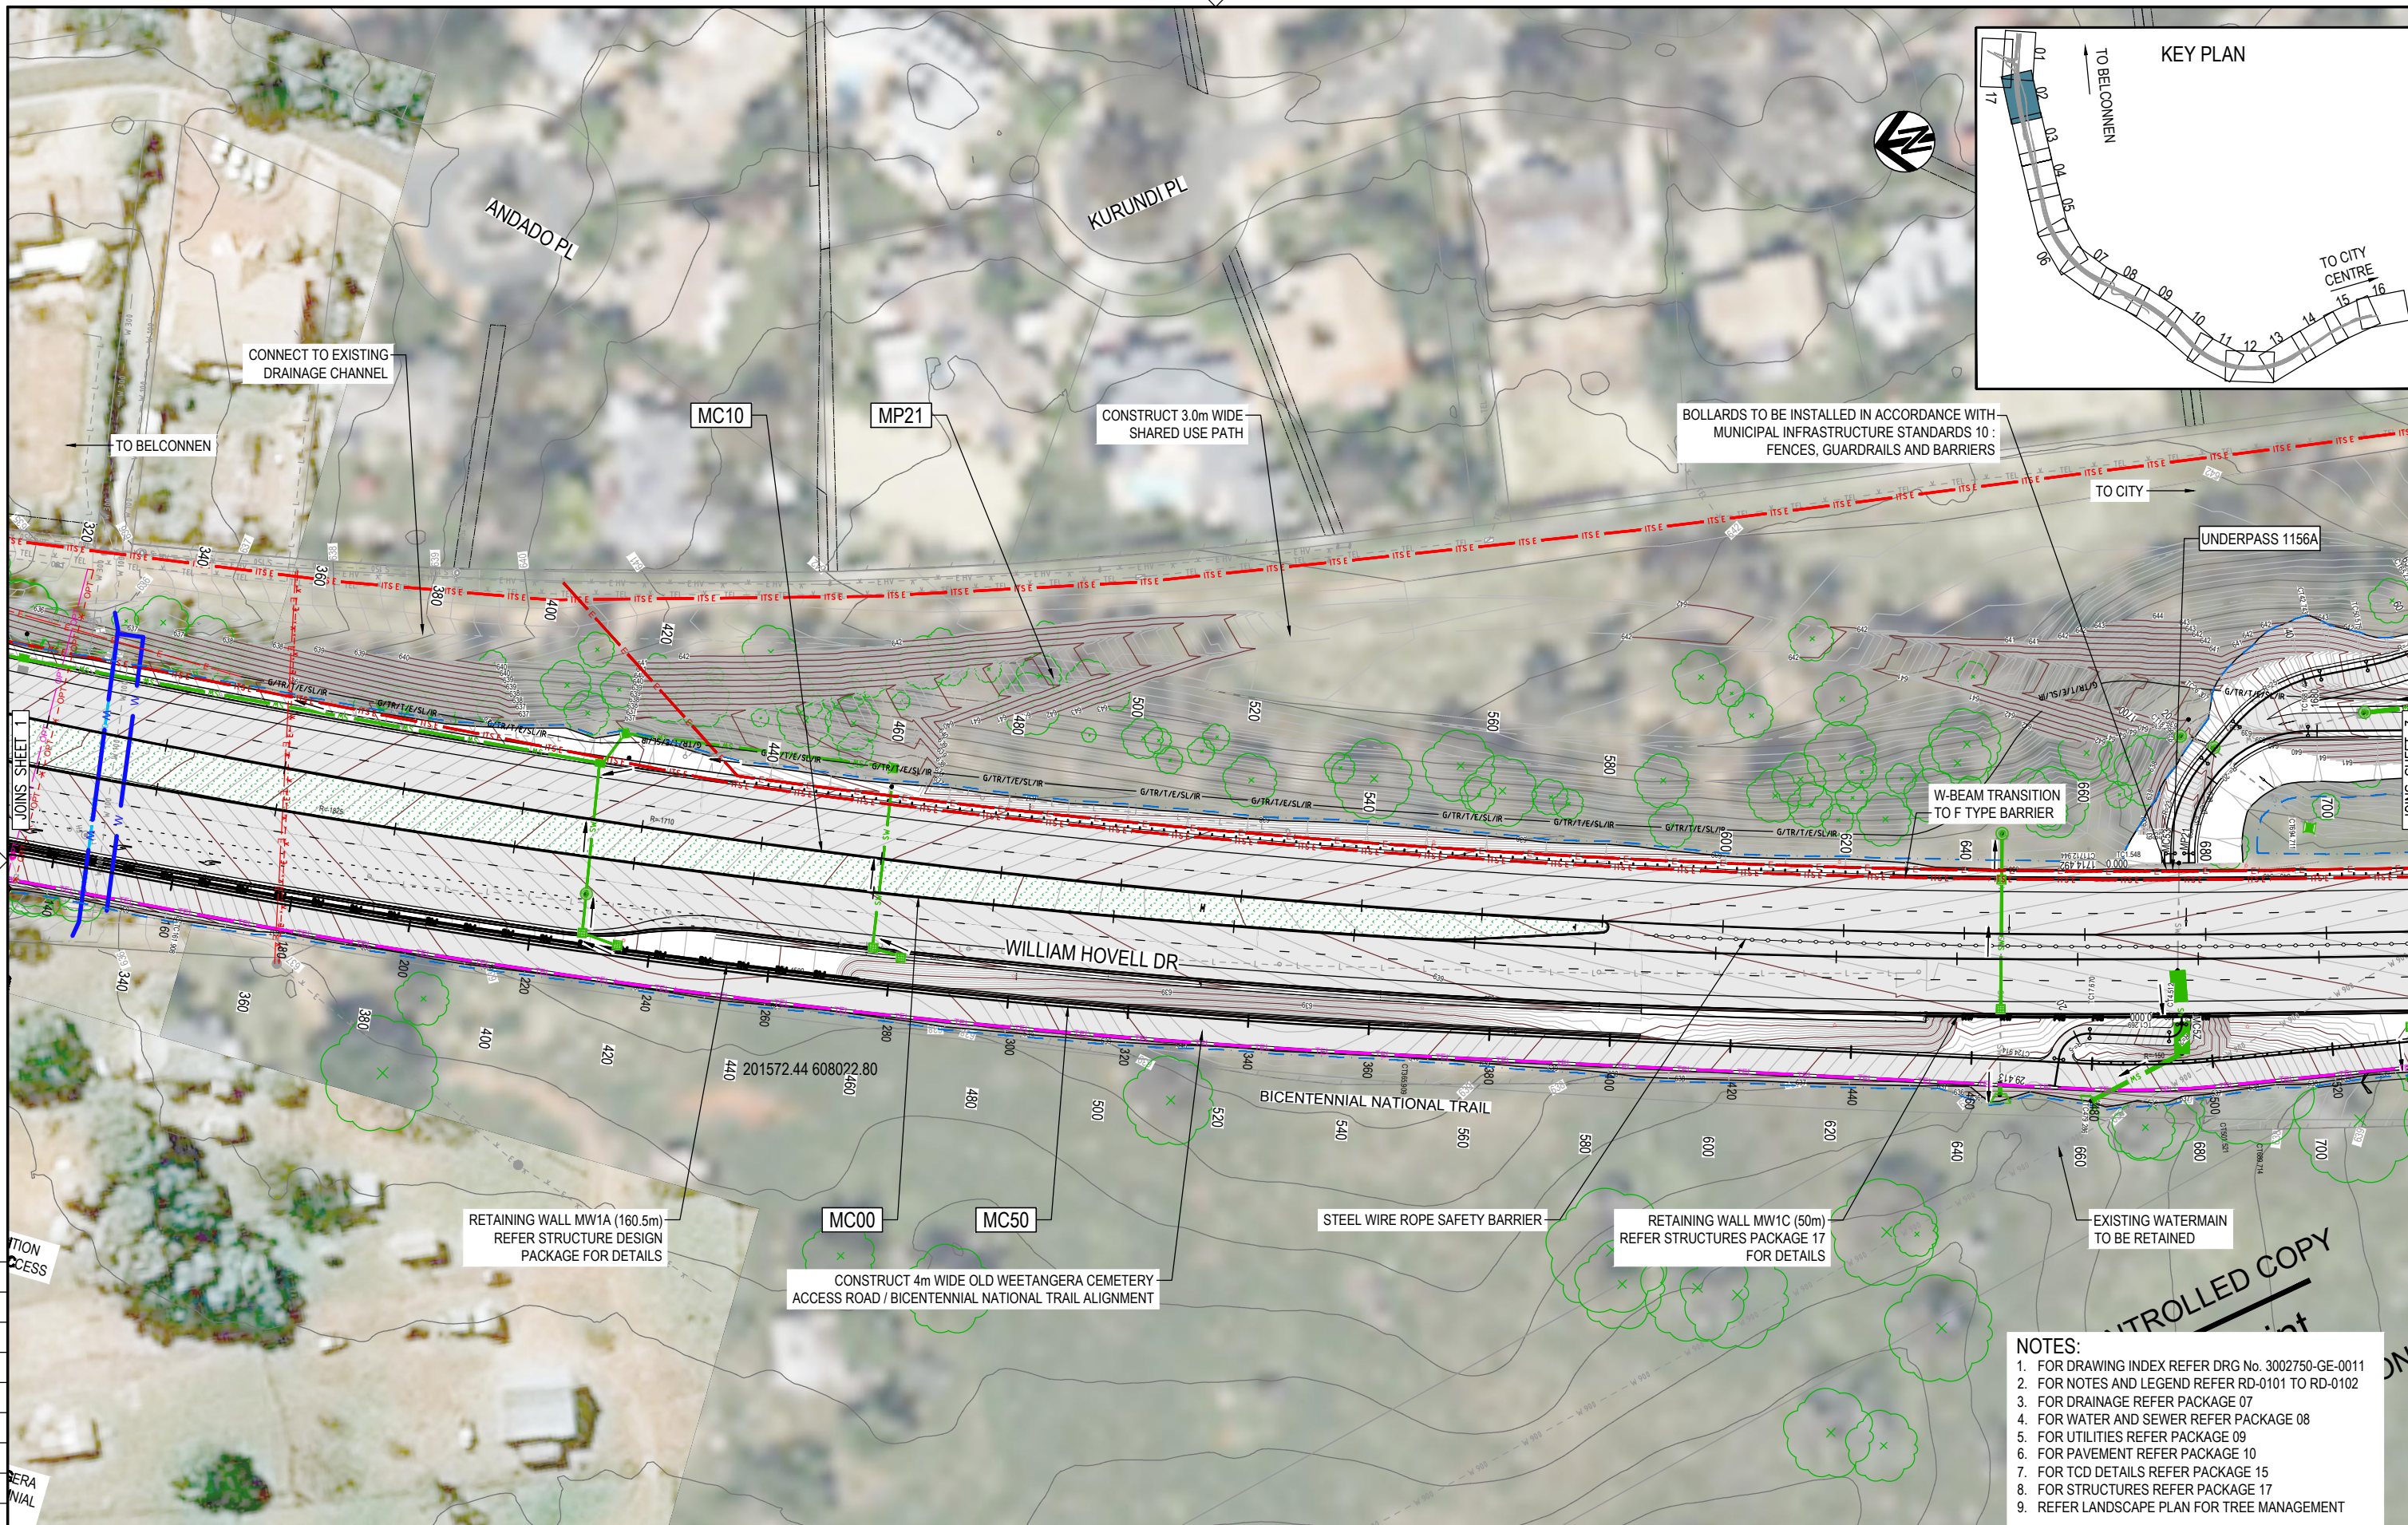

CONNECT TO EXISTING DRAINAGE CHANNEL

CONSTRUCT 3.0m WIDE SHARED USE PATH

BOLLARDS TO BE INSTALLED IN ACCORDANCE WITH MUNICIPAL INFRASTRUCTURE STANDARDS 10 : FENCES, GUARDRAILS AND BARRIERS

UNDERPASS 1156A

W-BEAM TRANSITION TO F TYPE BARRIER

WILLIAM HOVELL DR

BICENTENNIAL NATIONAL TRAIL

RETAINING WALL MW1A (160.5m) REFER STRUCTURE DESIGN PACKAGE FOR DETAILS

CONSTRUCT 4m WIDE OLD WEETANGERA CEMETERY ACCESS ROAD / BICENTENNIAL NATIONAL TRAIL ALIGNMENT

STEEL WIRE ROPE SAFETY BARRIER

RETAINING WALL MW1C (50m) REFER STRUCTURES PACKAGE 17 FOR DETAILS

EXISTING WATERMAIN TO BE RETAINED

- NOTES:**
- FOR DRAWING INDEX REFER DRG No. 3002750-GE-0011
 - FOR NOTES AND LEGEND REFER RD-0101 TO RD-0102
 - FOR DRAINAGE REFER PACKAGE 07
 - FOR WATER AND SEWER REFER PACKAGE 08
 - FOR UTILITIES REFER PACKAGE 09
 - FOR PAVEMENT REFER PACKAGE 10
 - FOR TCD DETAILS REFER PACKAGE 15
 - FOR STRUCTURES REFER PACKAGE 17
 - REFER LANDSCAPE PLAN FOR TREE MANAGEMENT


150 mm ON ORIGINAL

PRELIMINARY

DRAWING FILE LOCATION / NAME V:\Vault\Projects\3002750\CAD\DWG\03_RD_General_Arrangement\3002750-RD-0111.dwg		REV	DATE	AMENDMENT / REVISION DESCRIPTION	WVR No.	APPROVAL	TITLE	NAME
EXTERNAL REFERENCE FILES		A	19.06.2020	PRELIMINARY SKETCH PLAN	0007	DK	DRAFTER	R. GOOSEN
		B	08.10.2020	PRELIMINARY SKETCH PLAN	0014	DK	DRAFTING CHECK	K. CURLEY
		C	13.11.2020	PRELIMINARY SKETCH PLAN SUBMISSION	0015	DK	DESIGNER	B. LEJANO
		D	TBC	DETAIL DESIGN	0	DK	DESIGN CHECK	T. MEADOWS
							PROJECT MANAGER	S. RAVEN
							PROJECT DIRECTOR	D. KEEP



REVISION IN PROGRESS

SCALE AT A1 SIZE DRAWING	DESIGNER
SCALE 1:500	SMEC Member of the Surlana Jurong Group SMEC AUSTRALIA PTY LTD ABN 47 065 475 149 SUITE 2, LEVEL 1, 243 NORTHBOURNE AVENUE LYNEHAM ACT 2602 AUSTRALIA SMEC PROJECT No 3002750

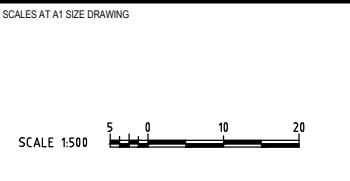

CHECK PRINT		PRELIM <input type="checkbox"/>	FINAL <input type="checkbox"/>
DISCIPLINE		INITIAL	DATE
DISCIPLINE			
DISCIPLINE			
DISCIPLINE			
BACKDRAFTED/CORRECTED			
CONFIRMED			

PROJECT TITLE		WILLIAM HOVELL DRIVE DUPLICATION	
GENERAL ARRANGEMENT PLAN		SHEET 2	
SCALE	PHASE	PROJECT / DRAWING No.	REVISION
AS SHOWN	PSP	3002750-RD-0111	C.1

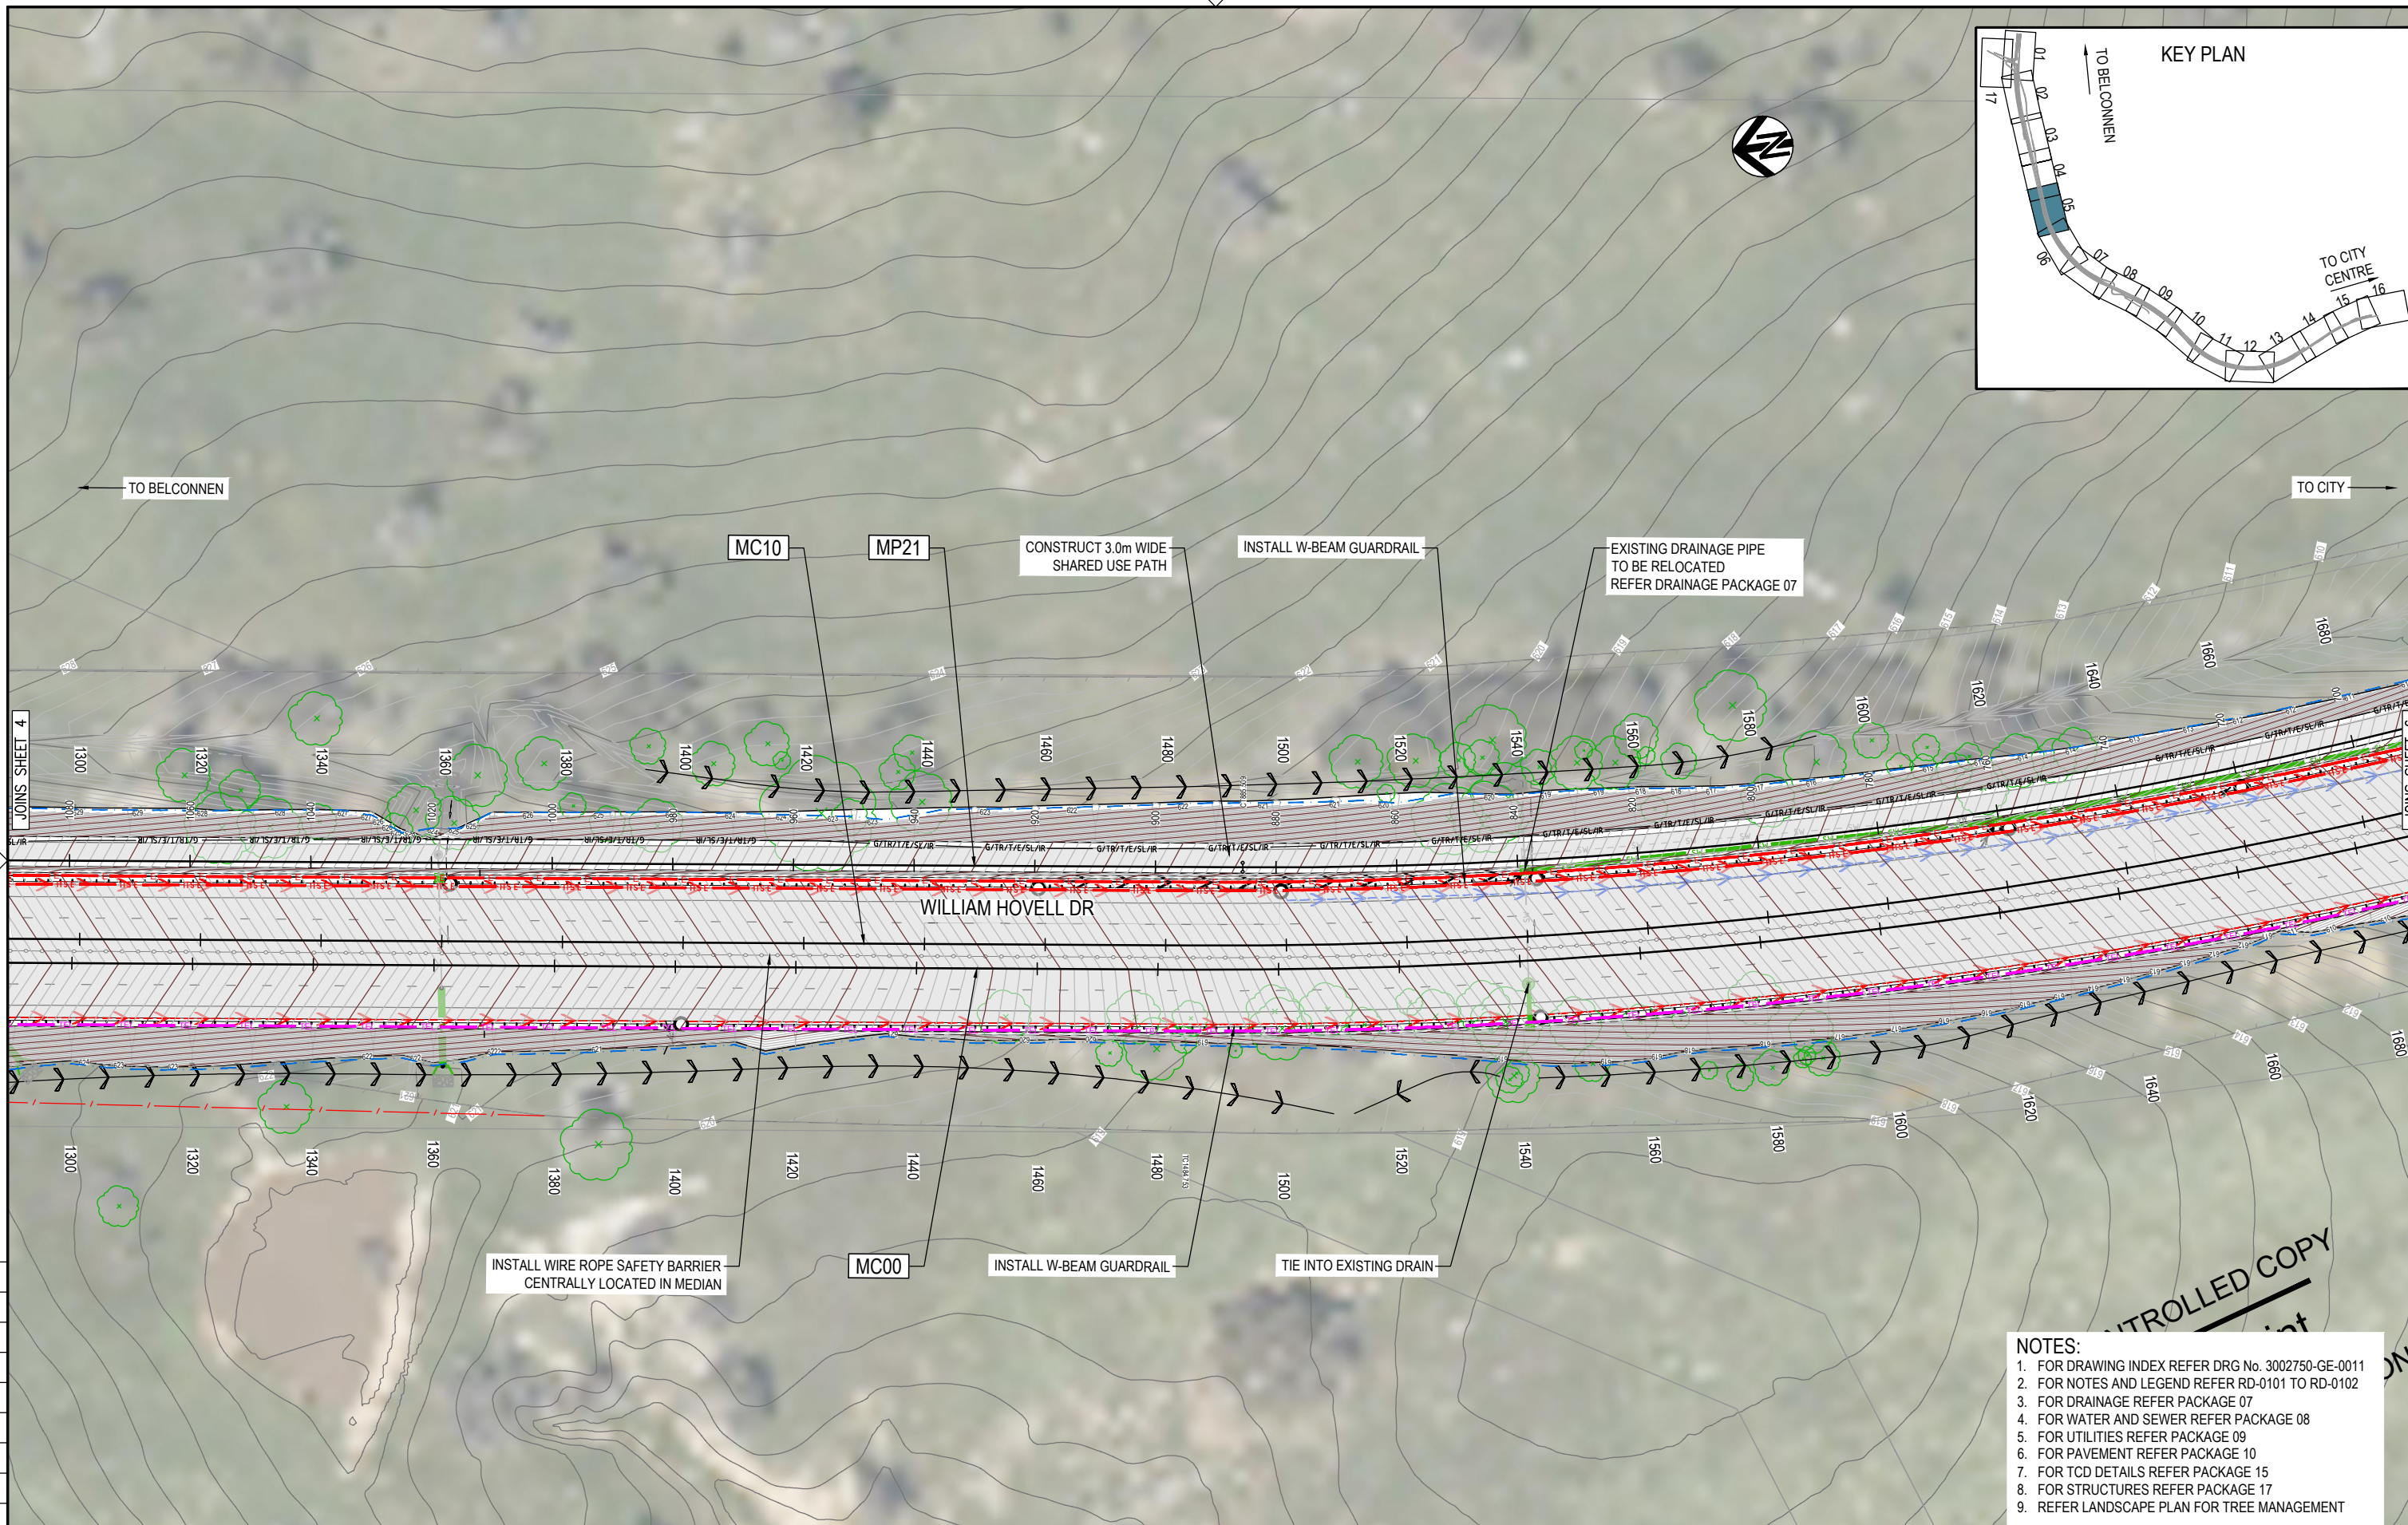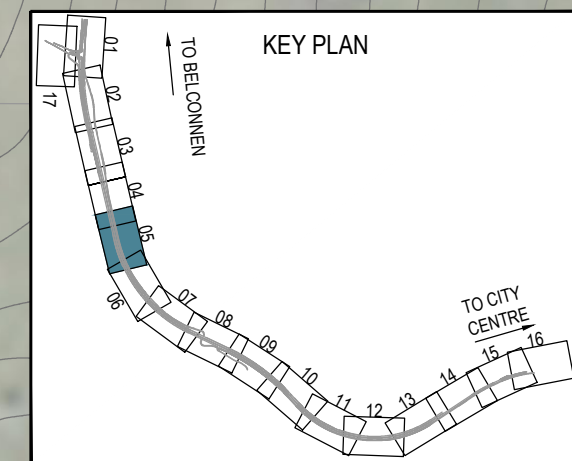


- NOTES:**
1. FOR DRAWING INDEX REFER DRG No. 3002750-GE-0011
 2. FOR NOTES AND LEGEND REFER RD-0101 TO RD-0102
 3. FOR DRAINAGE REFER PACKAGE 07
 4. FOR WATER AND SEWER REFER PACKAGE 08
 5. FOR UTILITIES REFER PACKAGE 09
 6. FOR PAVEMENT REFER PACKAGE 10
 7. FOR TCD DETAILS REFER PACKAGE 15
 8. FOR STRUCTURES REFER PACKAGE 17
 9. REFER LANDSCAPE PLAN FOR TREE MANAGEMENT

150 mm ON ORIGINAL

REV	DATE	AMENDMENT / REVISION DESCRIPTION
A	19.06.2020	PRELIMINARY SKETCH PLAN
B	08.10.2020	PRELIMINARY SKETCH PLAN
C	13.11.2020	PRELIMINARY SKETCH PLAN SUBMISSION
D	TBC	DETAIL DESIGN

REVISION
IN PROGRESS

WVR No.	APPROVAL	TITLE	NAME
0007	DK	DRAFTER	R. GOOSEN
0014	DK	DRAFTING CHECK	K. CURLEY
0015	DK	DESIGNER	B. LEJANO
		DESIGN CHECK	T. MEADOWS
		PROJECT MANAGER	S. RAVEN
		PROJECT DIRECTOR	D. KEEP

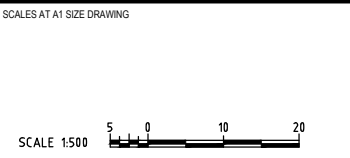

DESIGNER

SMEC
Member of the Surlana Jurong Group
SMEC AUSTRALIA PTY LTD
© ABN 47 065 475 149
SUITE 2, LEVEL 1, 243 NORTHBOURNE AVENUE
LYNEHAM ACT 2602 AUSTRALIA
SMEC PROJECT No 3002750

CHECK PRINT


DISCIPLINE	PRELIM	FINAL
DISCIPLINE	<input type="checkbox"/>	<input type="checkbox"/>
DISCIPLINE	<input type="checkbox"/>	<input type="checkbox"/>
DISCIPLINE	<input type="checkbox"/>	<input type="checkbox"/>
DISCIPLINE	<input type="checkbox"/>	<input type="checkbox"/>
BACKDRAFTED/CORRECTED	<input type="checkbox"/>	<input type="checkbox"/>
CONFIRMED	<input type="checkbox"/>	<input type="checkbox"/>

PROJECT TITLE		WILLIAM HOVELL DRIVE DUPLICATION	
GENERAL ARRANGEMENT PLAN		SHEET 5	
SCALE	PHASE	PROJECT / DRAWING No.	REVISION
AS SHOWN	PSP	3002750-RD-0114	C.1

PRELIMINARY

CONTROLLED COPY

THE PINNACLE NATURE RESERVE

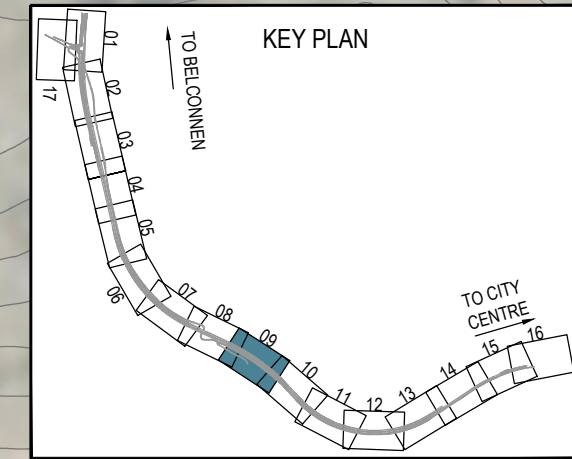

INSTALL WIRE ROPE SAFETY BARRIER
CENTRALLY LOCATED IN MEDIAN

RETAINING WALL MW1G (370m)
REFER STRUCTURE DESIGN
PACKAGE 17 FOR DETAILS

TO BELCONNEN

TO CITY

MC10

WILLIAM HOVELL DR

JOINS SHEET 8

JOINS SHEET 10

MP20

CONSTRUCT 3.0m WIDE
SHARED USE PATH

MC00

CONSTRUCT KAMA NATURE
RESERVE ACCESS

MC40

PROVIDE SMOOTH TRANSITION
TO EXISTING PAVEMENT

RETAIN EXISTING
HD RANGER GATE

KAMA NATURE RESERVE

- NOTES:**
1. FOR DRAWING INDEX REFER DRG No. 3002750-GE-0011
 2. FOR NOTES AND LEGEND REFER RD-0101 TO RD-0102
 3. FOR DRAINAGE REFER PACKAGE 07
 4. FOR WATER AND SEWER REFER PACKAGE 08
 5. FOR UTILITIES REFER PACKAGE 09
 6. FOR PAVEMENT REFER PACKAGE 10
 7. FOR TCD DETAILS REFER PACKAGE 15
 8. FOR STRUCTURES REFER PACKAGE 17
 9. REFER LANDSCAPE PLAN FOR TREE MANAGEMENT


150 mm ON ORIGINAL
150
140
130
120
110
100
90
80
70
60
50
40
30
20
10
0

DRAWING FILE LOCATION / NAME
V:\Vault\Projects\3002750\CAD\DWG\03_RD_General_Arrangement\3002750-RD-0118.dwg

REV	DATE	AMENDMENT / REVISION DESCRIPTION
A	19.06.2020	PRELIMINARY SKETCH PLAN
B	08.10.2020	PRELIMINARY SKETCH PLAN
C	13.11.2020	PRELIMINARY SKETCH PLAN SUBMISSION
D	TBC	DETAIL DESIGN

**REVISION
IN PROGRESS**

WVR No.	APPROVAL	TITLE	NAME
0007	DK	DRAFTER	R. GOOSEN
0014	DK	DRAFTING CHECK	K. CURLEY
0015	DK	DESIGNER	B. LEJANO
		DESIGN CHECK	T. MEADOWS
		PROJECT MANAGER	S. RAVEN
		PROJECT DIRECTOR	D. KEEP

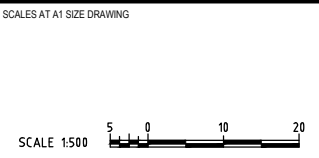

DESIGNER

SMEC
Member of the Surlana Jurong Group
SMEC AUSTRALIA PTY LTD
ABN 47 065 475 149
SUITE 2, LEVEL 1, 243 NORTHBOURNE AVENUE
LYNEHAM ACT 2602 AUSTRALIA
SMEC PROJECT No 3002750

CHECK PRINT

DISCIPLINE	PRELIM	FINAL
DISCIPLINE	<input type="checkbox"/>	<input type="checkbox"/>
DISCIPLINE	<input type="checkbox"/>	<input type="checkbox"/>
DISCIPLINE	<input type="checkbox"/>	<input type="checkbox"/>
DISCIPLINE	<input type="checkbox"/>	<input type="checkbox"/>
BACKDRAFTED/CORRECTED	<input type="checkbox"/>	<input type="checkbox"/>
CONFIRMED	<input type="checkbox"/>	<input type="checkbox"/>

PROJECT TITLE: WILLIAM HOVELL DRIVE DUPLICATION



**GENERAL ARRANGEMENT PLAN
SHEET 9**

SCALE	PHASE	PROJECT / DRAWING No.	REVISION
AS SHOWN	PSP	3002750-RD-0118	C.1

PRELIMINARY

CONTROLLED COPY

THE PINNACLE NATURE RESERVE

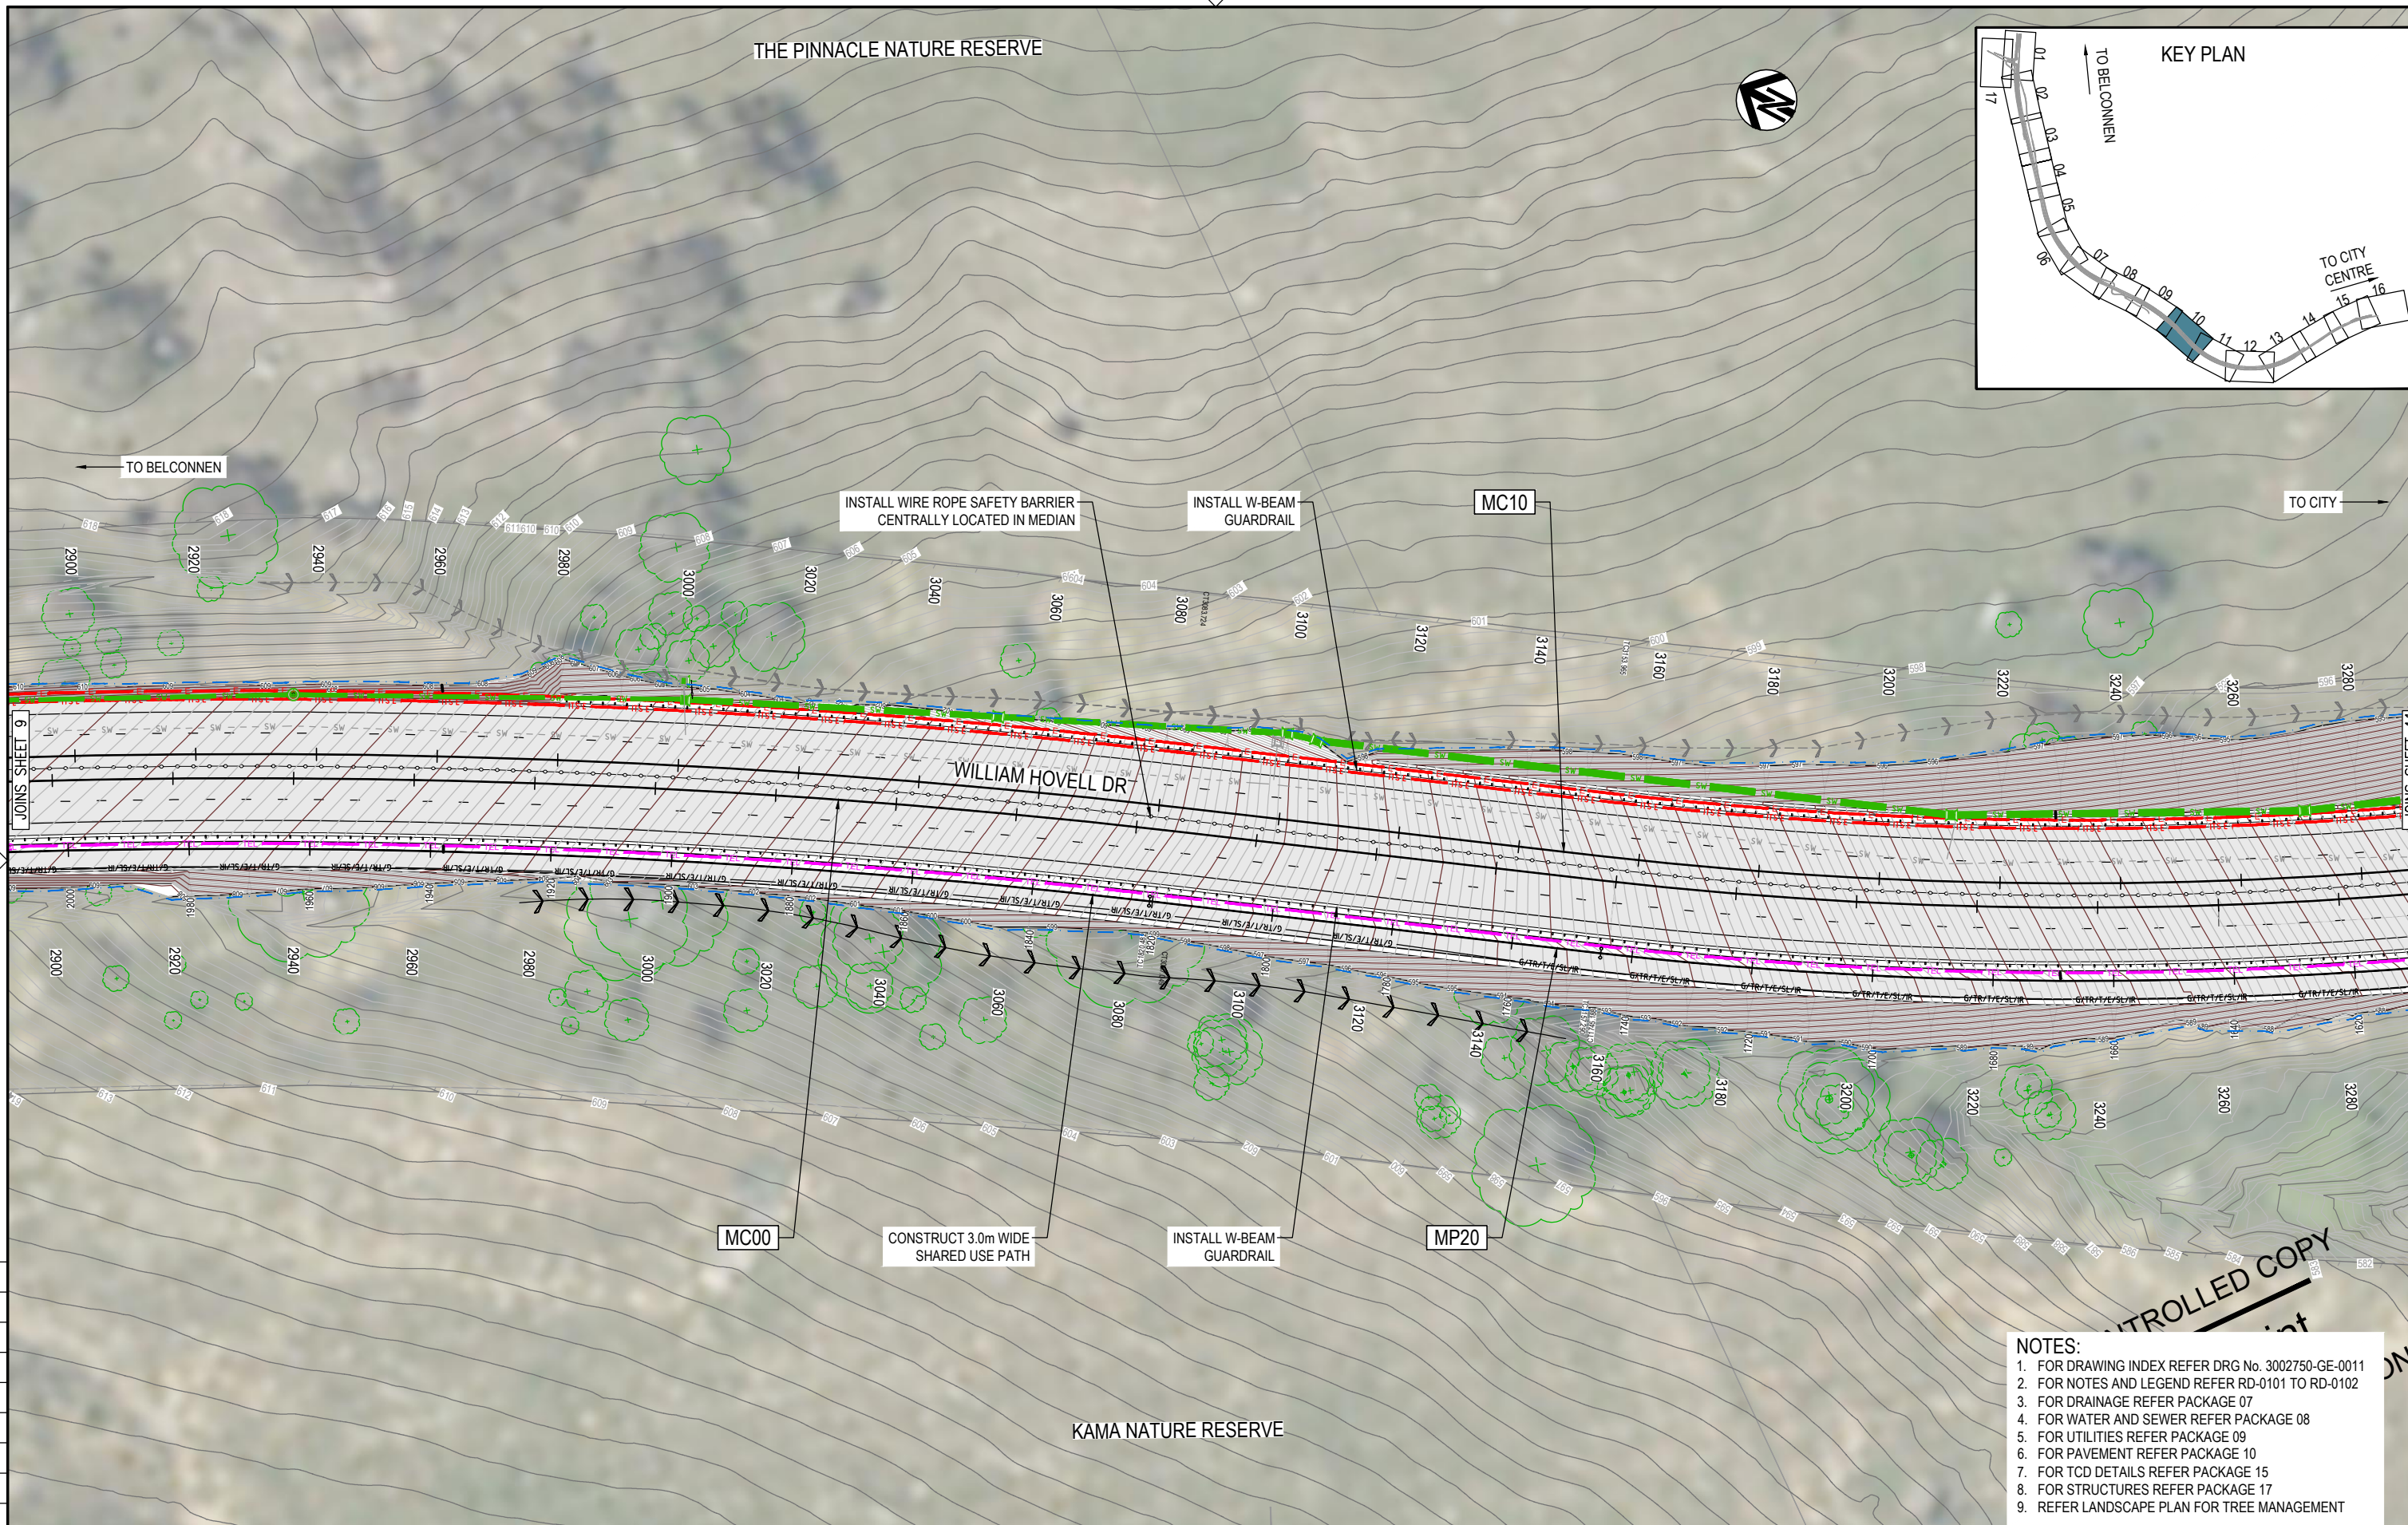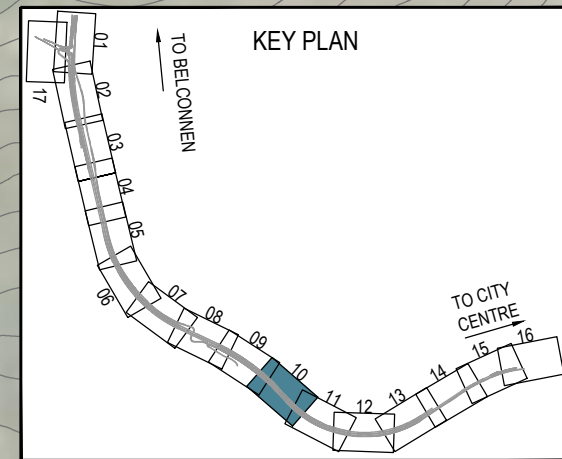

- NOTES:**
1. FOR DRAWING INDEX REFER DRG No. 3002750-GE-0011
 2. FOR NOTES AND LEGEND REFER RD-0101 TO RD-0102
 3. FOR DRAINAGE REFER PACKAGE 07
 4. FOR WATER AND SEWER REFER PACKAGE 08
 5. FOR UTILITIES REFER PACKAGE 09
 6. FOR PAVEMENT REFER PACKAGE 10
 7. FOR TCD DETAILS REFER PACKAGE 15
 8. FOR STRUCTURES REFER PACKAGE 17
 9. REFER LANDSCAPE PLAN FOR TREE MANAGEMENT

150 mm ON ORIGINAL

DRAWING FILE LOCATION / NAME
V:\Vault\Projects\3002750\CAD\DWG\03_RD_General_Arrangement\3002750-RD-0119.dwg

REV	DATE	AMENDMENT / REVISION DESCRIPTION	WVR No.	APPROVAL	TITLE	NAME
A	19.06.2020	PRELIMINARY SKETCH PLAN	0007	DK	DRAFTER	R. GOOSEN
B	08.10.2020	PRELIMINARY SKETCH PLAN	0014	DK	DRAFTING CHECK	K. CURLEY
C	13.11.2020	PRELIMINARY SKETCH PLAN SUBMISSION	0015	DK	DESIGNER	B. LEJANO
D	TBC	DETAIL DESIGN	0	DK	DESIGN CHECK	T. MEADOWS
					PROJECT MANAGER	S. RAVEN
					PROJECT DIRECTOR	D. KEEP

REVISION
IN PROGRESS

SCALES AT A1 SIZE DRAWING
SCALE 1:500

DESIGNER



SMC
Member of the Surbana Jurong Group
SMC AUSTRALIA PTY LTD
ABN 47 065 475 149
SUITE 2, LEVEL 1, 243 NORTHBOURNE AVENUE
LYNEHAM ACT 2602 AUSTRALIA
SMC PROJECT No 3002750

CHECK PRINT		PRELIM	FINAL
DISCIPLINE	DATE	INITIAL	DATE
DISCIPLINE			
DISCIPLINE			
DISCIPLINE			
DISCIPLINE			
BACKDRAFTED/CORRECTED			
CONFIRMED			

PRELIMINARY

PROJECT TITLE		WILLIAM HOVELL DRIVE DUPLICATION	
GENERAL ARRANGEMENT PLAN		SHEET 10	
SCALE	PHASE	PROJECT / DRAWING No.	REVISION
AS SHOWN	PSP	3002750-RD-0119	C.1

THE PINNACLE NATURE RESERVE

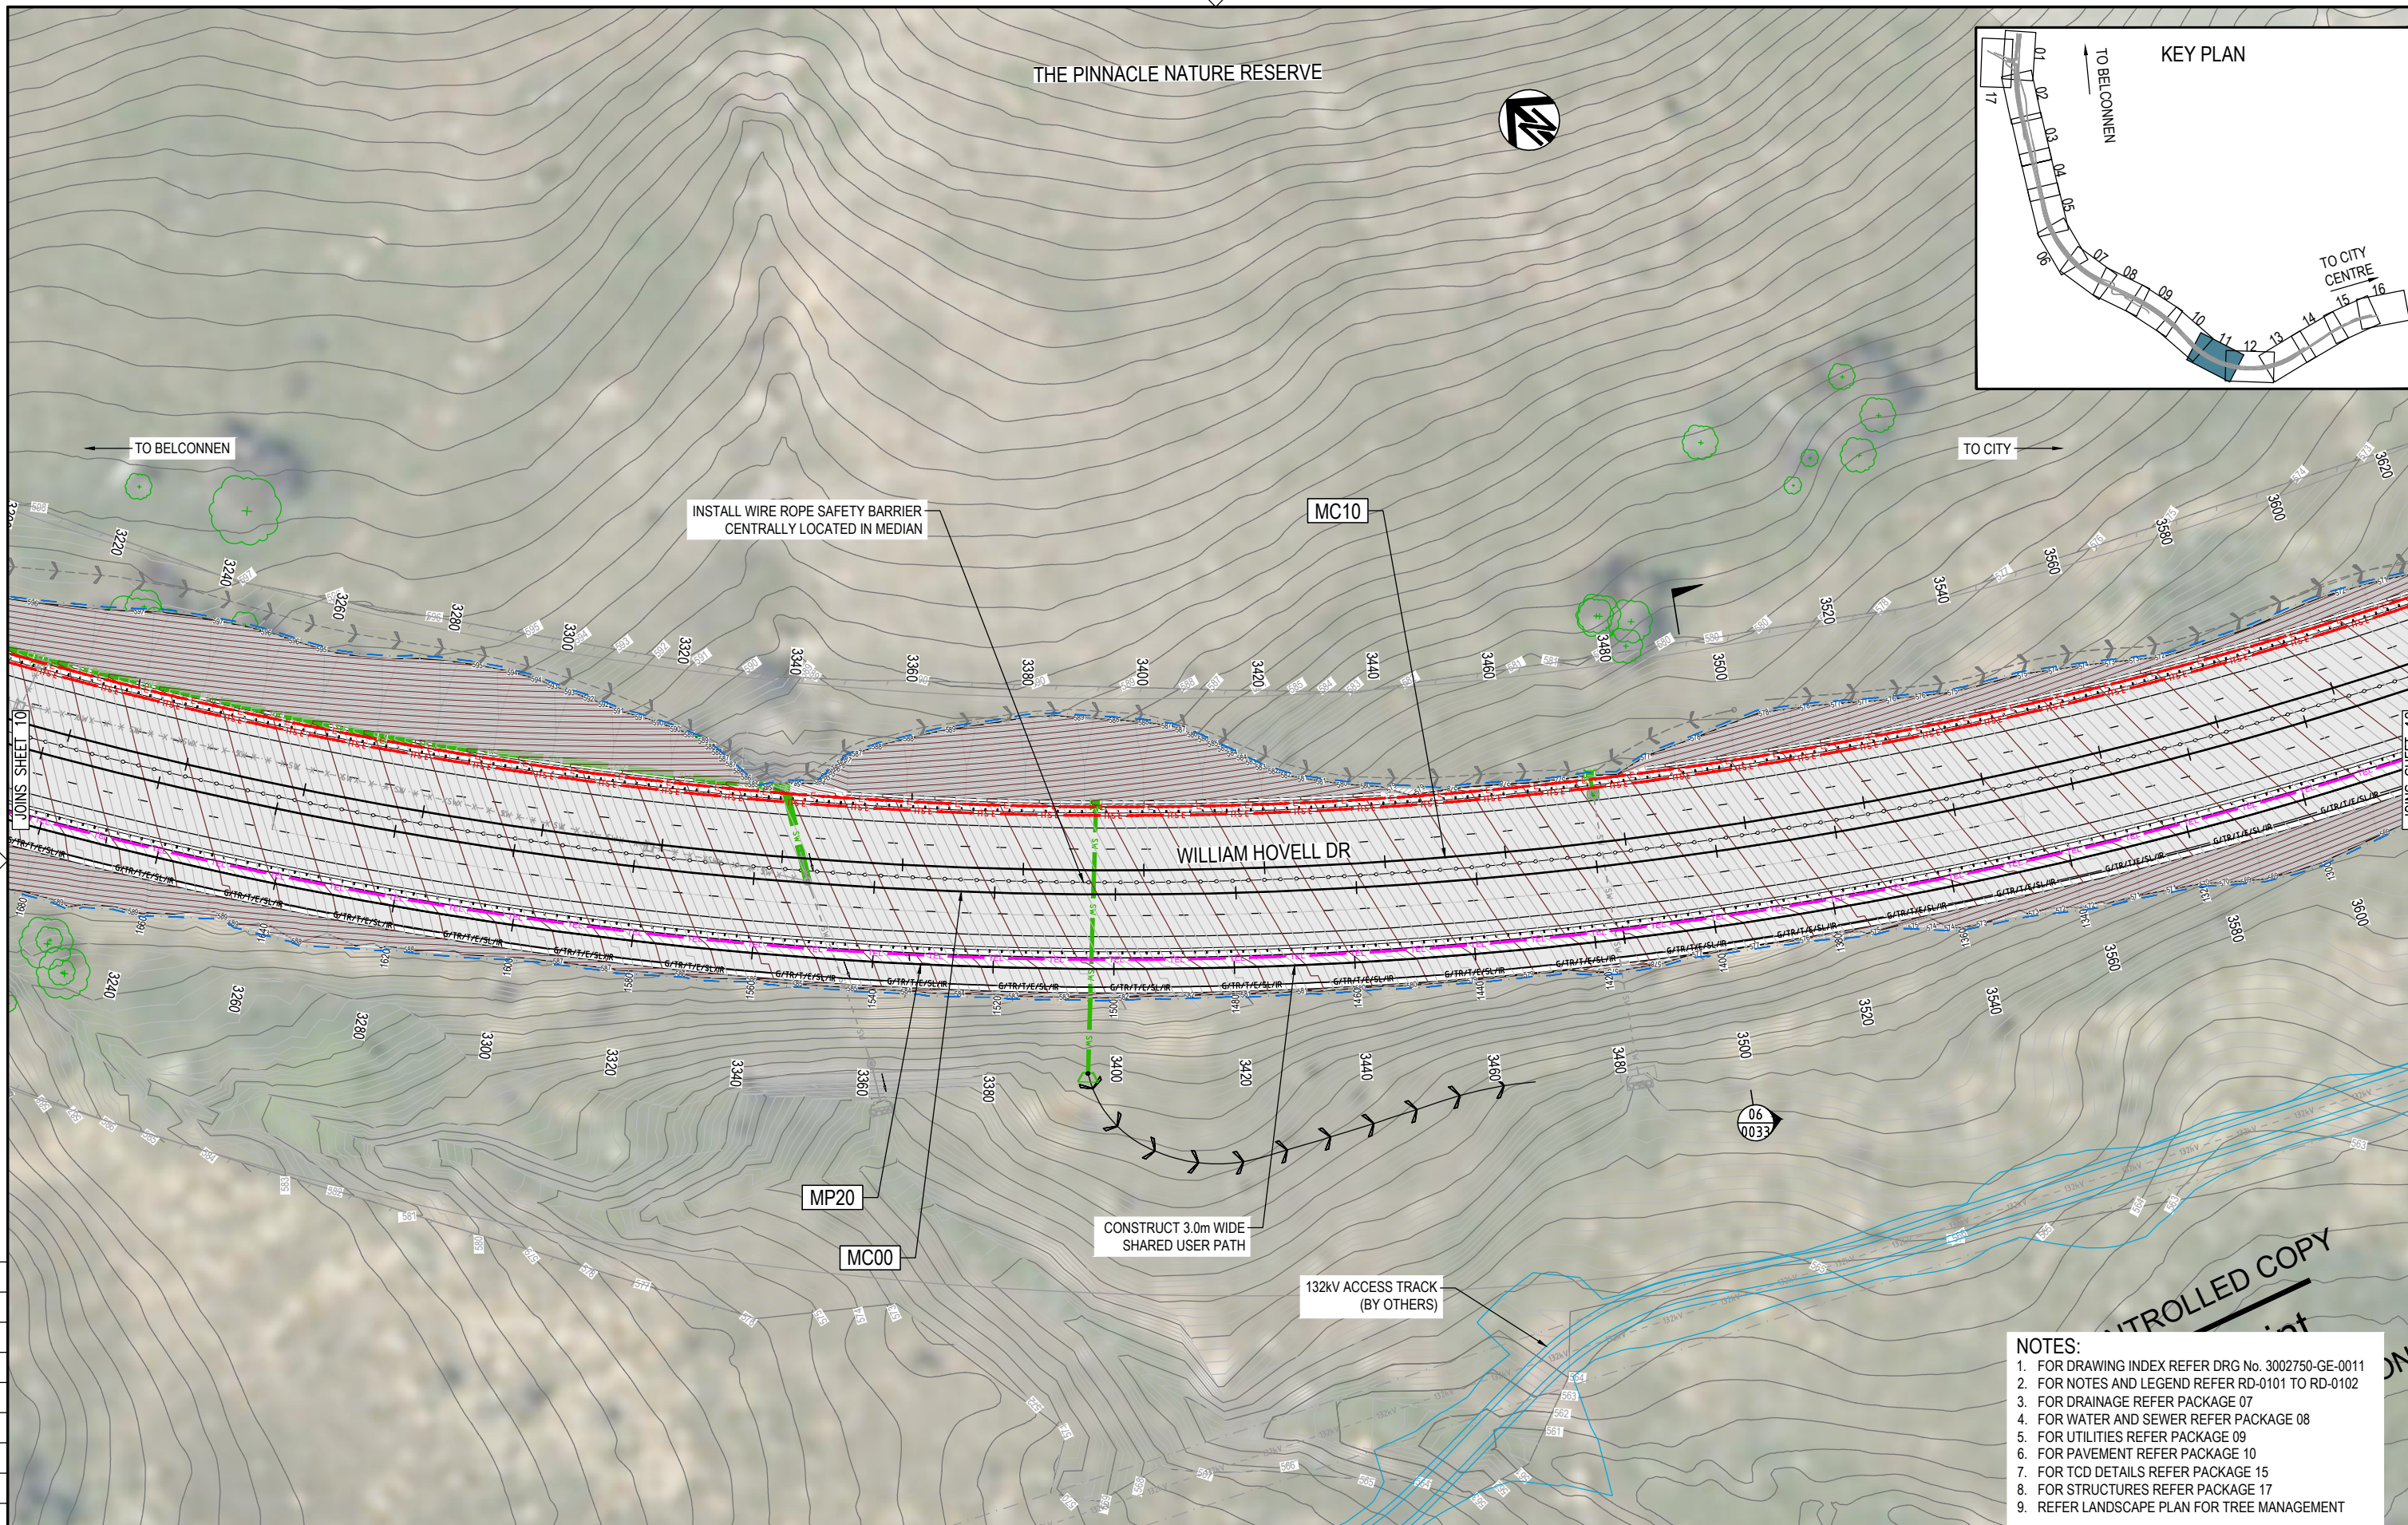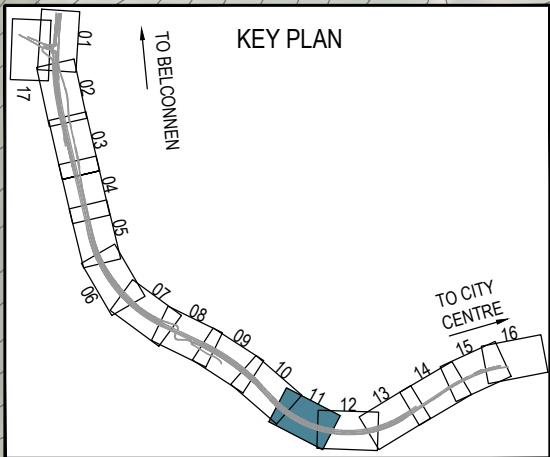

- NOTES:**
1. FOR DRAWING INDEX REFER DRG No. 3002750-GE-0011
 2. FOR NOTES AND LEGEND REFER RD-0101 TO RD-0102
 3. FOR DRAINAGE REFER PACKAGE 07
 4. FOR WATER AND SEWER REFER PACKAGE 08
 5. FOR UTILITIES REFER PACKAGE 09
 6. FOR PAVEMENT REFER PACKAGE 10
 7. FOR TCD DETAILS REFER PACKAGE 15
 8. FOR STRUCTURES REFER PACKAGE 17
 9. REFER LANDSCAPE PLAN FOR TREE MANAGEMENT

150 mm ON ORIGINAL

DRAWING FILE LOCATION / NAME
V:_Vault\Projects\3002750\CAD\DWG\03_RD_General_Arrangement\3002750-RD-0120.dwg

EXTERNAL REFERENCE FILES	REV	DATE	AMENDMENT / REVISION DESCRIPTION
<ul style="list-style-type: none"> X:\WD_BORIX X:\WD_CONTR X:\WD_DWG X:\WD_DWG_CAD X:\WD_DWG_CTRL X:\WD_DWG_DRN X:\WD_DWG_ELEC X:\WD_DWG_ENV X:\WD_DWG_UTIL X:\WD_DWG_VAL X:\WD_DWG_VLM X:\WD_DWG_WTR X:\WD_SHT_TXT_GA X:\WD_SHT_TXT_GA X:\WD_SHT_TXT_GA X:\WD_SHT_TXT_GA X:\WD_SHT_TXT_GA X:\WD_SHT_TXT_GA X:\WD_SHT_TXT_GA 	A	19.06.2020	PRELIMINARY SKETCH PLAN
	B	08.10.2020	PRELIMINARY SKETCH PLAN
	C	13.11.2020	PRELIMINARY SKETCH PLAN SUBMISSION
	D	TBC	DETAIL DESIGN

WVR No.	APPROVAL	TITLE	NAME
0007	DK	DRAFTER	R. GOOSEN
0014	DK	DRAFTING CHECK	K. CURLEY
0015	DK	DESIGNER	B. LEJANO
0	DK	DESIGN CHECK	T. MEADOWS
		PROJECT MANAGER	S. RAVEN
		PROJECT DIRECTOR	D. KEEP

SCALE	SCALE AT A1 SIZE DRAWING
1:500	SCALE 1:500

DESIGNER

SMC
Member of the Surlana Jurong Group
SMC AUSTRALIA PTY LTD
© ABN 47 065 475 149
SUITE 2, LEVEL 1, 243 NORTHBOURNE AVENUE
LYNEHAM ACT 2602 AUSTRALIA
SMC PROJECT No 3002750

DISCIPLINE	PRELIM	FINAL
DISCIPLINE	<input type="checkbox"/>	<input type="checkbox"/>
DISCIPLINE	<input type="checkbox"/>	<input type="checkbox"/>
DISCIPLINE	<input type="checkbox"/>	<input type="checkbox"/>
DISCIPLINE	<input type="checkbox"/>	<input type="checkbox"/>
BACKDRAFTED/CORRECTED	<input type="checkbox"/>	<input type="checkbox"/>
CONFIRMED	<input type="checkbox"/>	<input type="checkbox"/>

PRELIMINARY

CHECK PRINT

PROJECT TITLE: WILLIAM HOVELL DRIVE DUPLICATION



GENERAL ARRANGEMENT PLAN SHEET 11

SCALE: AS SHOWN | PHASE: PSP | PROJECT / DRAWING No: 3002750-RD-0120 | REVISION: C.1

SCALE	PHASE	PROJECT / DRAWING No	REVISION
AS SHOWN	PSP	3002750-RD-0120	C.1

REVISION
IN PROGRESS

CONTROLLED COPY

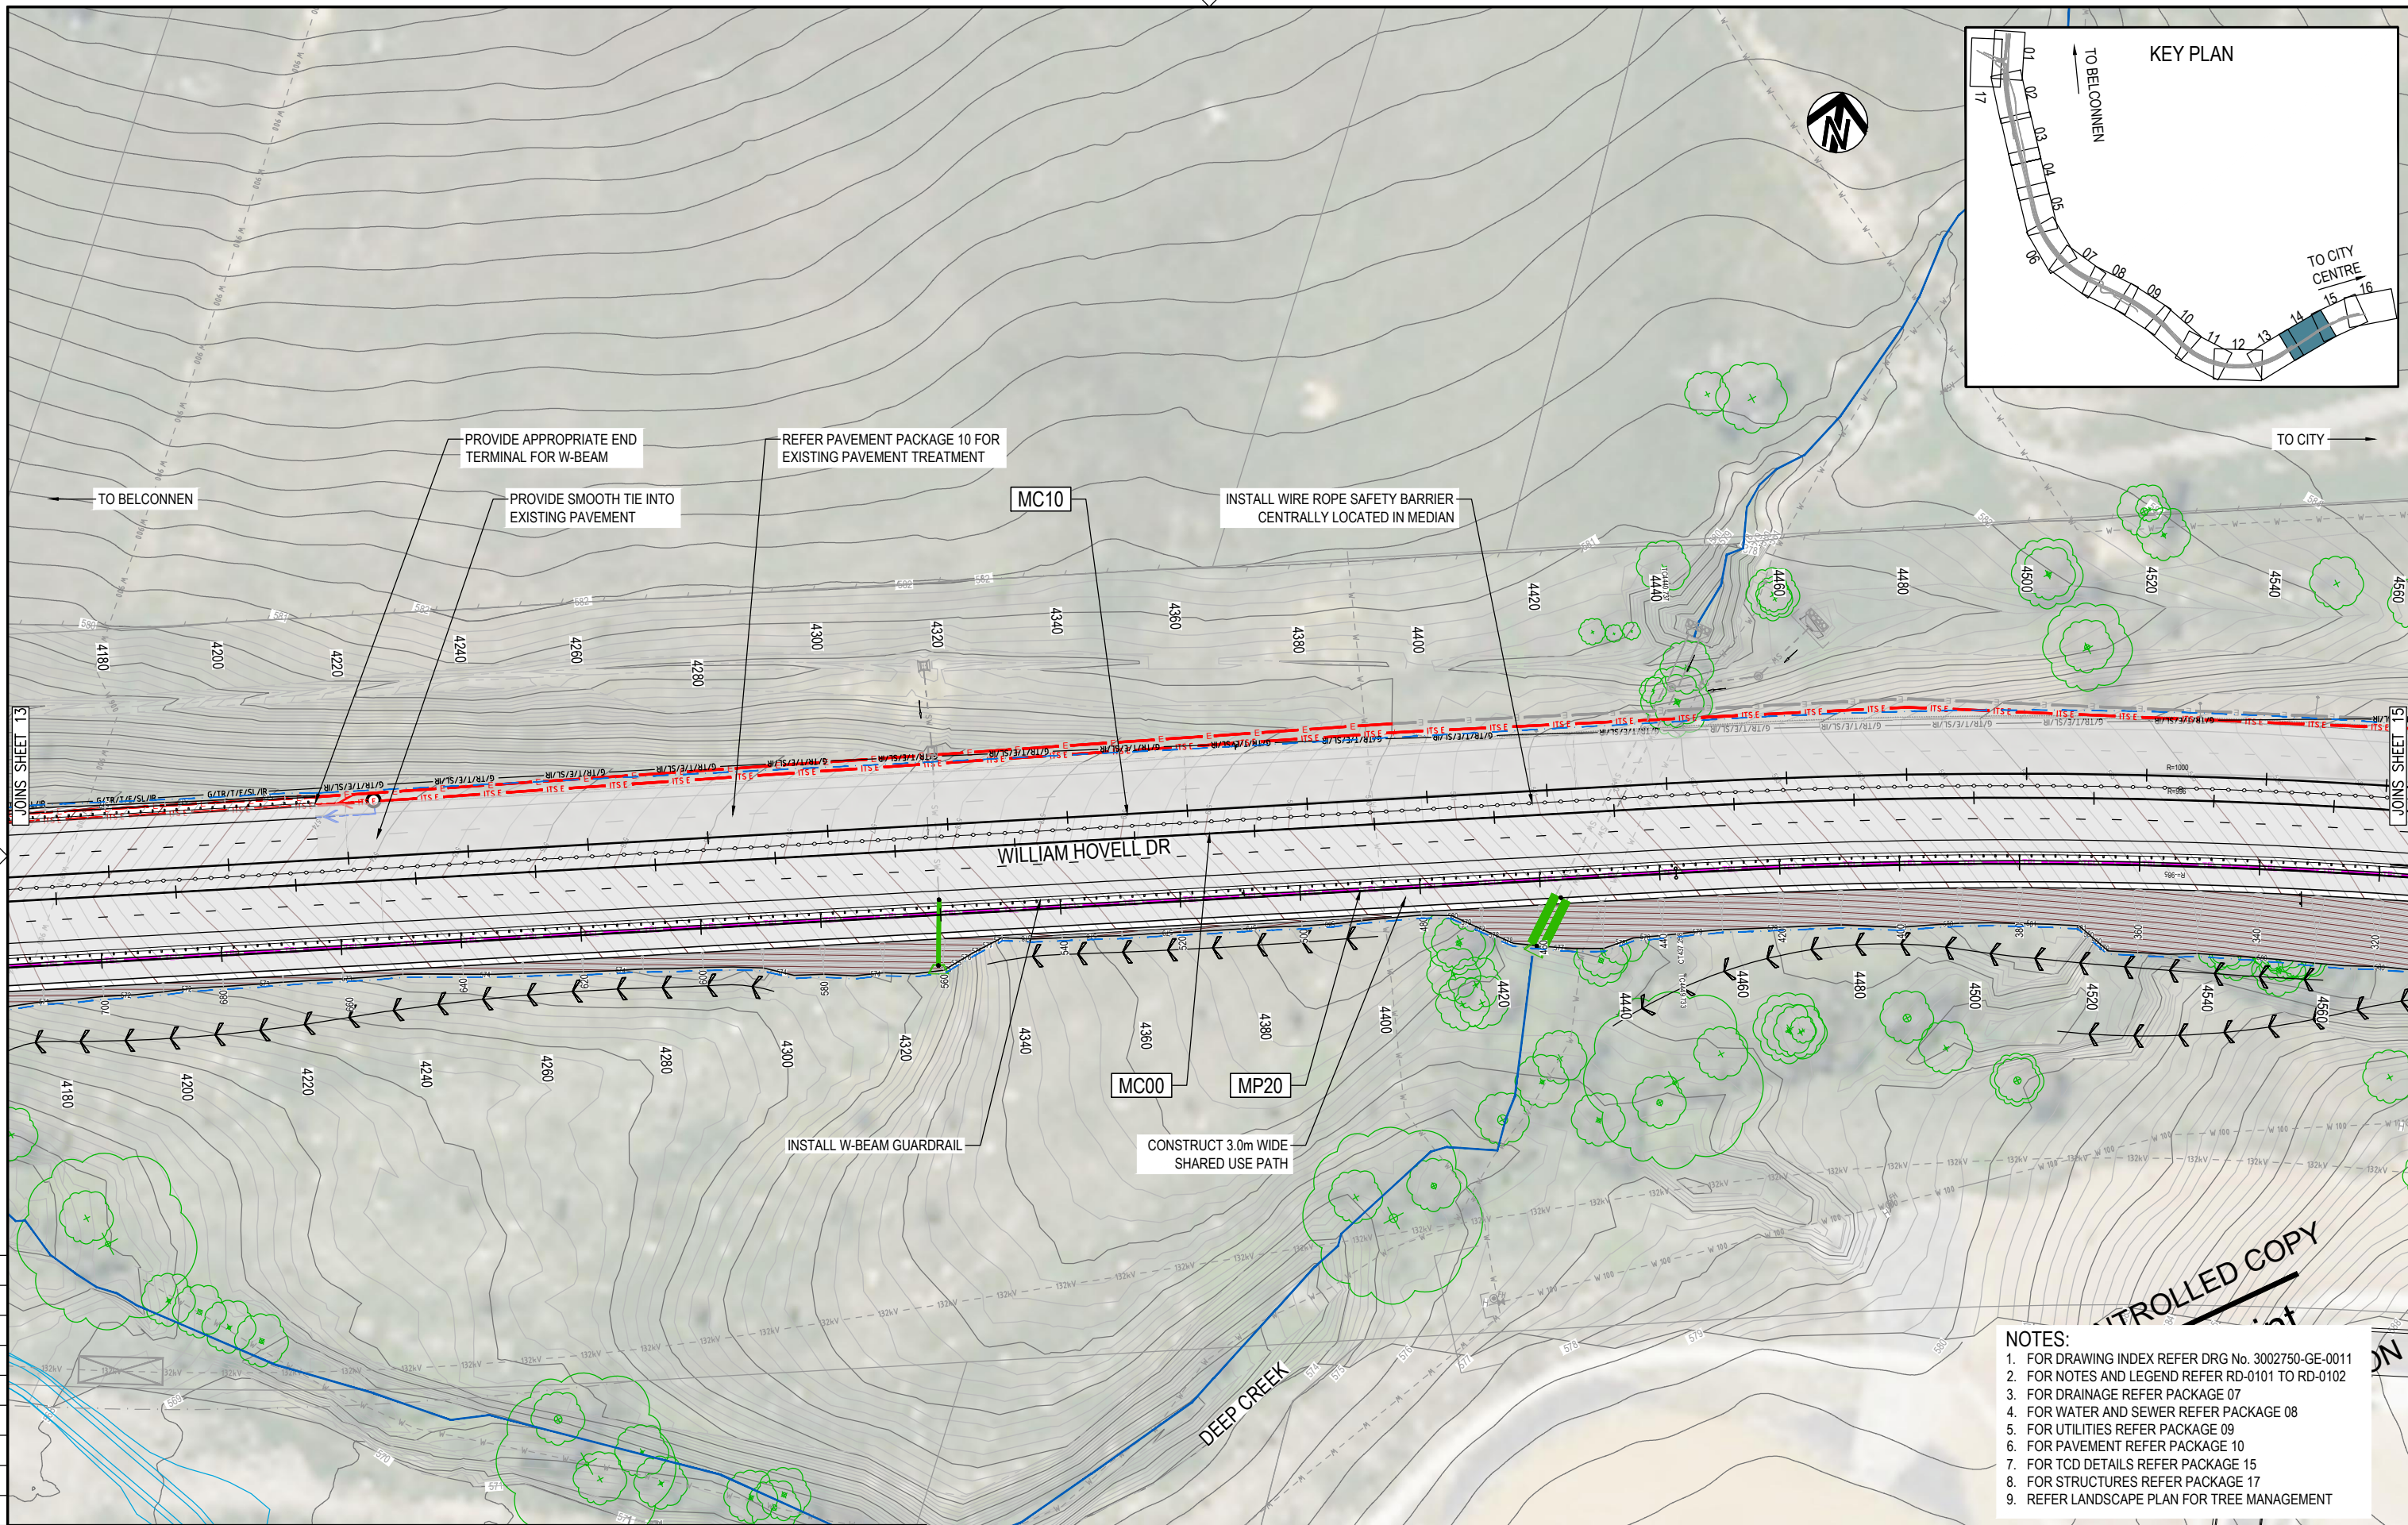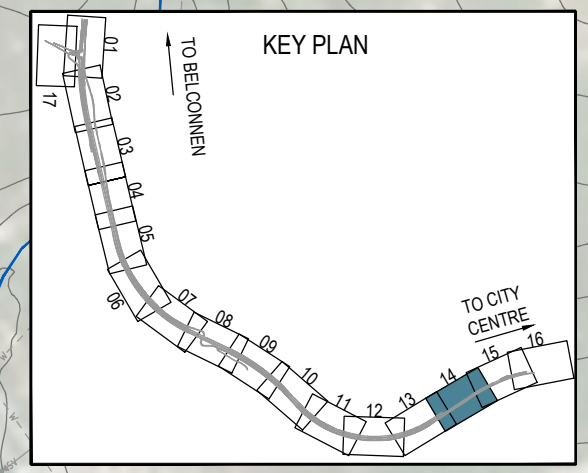

- NOTES:**
1. FOR DRAWING INDEX REFER DRG No. 3002750-GE-0011
 2. FOR NOTES AND LEGEND REFER RD-0101 TO RD-0102
 3. FOR DRAINAGE REFER PACKAGE 07
 4. FOR WATER AND SEWER REFER PACKAGE 08
 5. FOR UTILITIES REFER PACKAGE 09
 6. FOR PAVEMENT REFER PACKAGE 10
 7. FOR TCD DETAILS REFER PACKAGE 15
 8. FOR STRUCTURES REFER PACKAGE 17
 9. REFER LANDSCAPE PLAN FOR TREE MANAGEMENT


CONTROLLED COPY

PRELIMINARY

150 mm ON ORIGINAL

DRAWING FILE LOCATION / NAME V:_Vault\Projects\3002750\CAD\DWG\03_RD_General_Arrangement\3002750-RD-0123.dwg		REV	DATE	AMENDMENT / REVISION DESCRIPTION
EXTERNAL REFERENCE FILES		A	19.06.2020	PRELIMINARY SKETCH PLAN
		B	08.10.2020	PRELIMINARY SKETCH PLAN
		C	13.11.2020	PRELIMINARY SKETCH PLAN SUBMISSION
		D	TBC	DETAIL DESIGN

WVR No.	APPROVAL	TITLE	NAME
0007	DK	DRAFTER	R. GOOSEN
0014	DK	DRAFTING CHECK	K. CURLEY
0015	DK	DESIGNER	B. LEJANO
0	DK	DESIGN CHECK	T. MEADOWS
		PROJECT MANAGER	S. RAVEN
		PROJECT DIRECTOR	D. KEEP

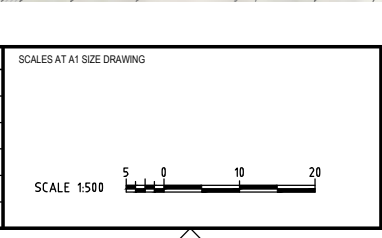



DESIGNER

SMEC
Member of the Surlana Jurong Group
SMEC AUSTRALIA PTY LTD
ABN 47 065 475 149
SUITE 2, LEVEL 1, 243 NORTHBOURNE AVENUE
LYNEHAM ACT 2602 AUSTRALIA
SMEC PROJECT No 3002750

CHECK PRINT		PRELIM <input type="checkbox"/>	FINAL <input type="checkbox"/>
DISCIPLINE		INITIAL	DATE
DISCIPLINE			
DISCIPLINE			
DISCIPLINE			
BACKDRAFTED/CORRECTED			
CONFIRMED			

PROJECT TITLE		WILLIAM HOVELL DRIVE DUPLICATION	
		GENERAL ARRANGEMENT PLAN SHEET 14	
SCALE	PHASE	PROJECT / DRAWING No.	REVISION
AS SHOWN	PSP	3002750-RD-0123	C.1

REVISION IN PROGRESS

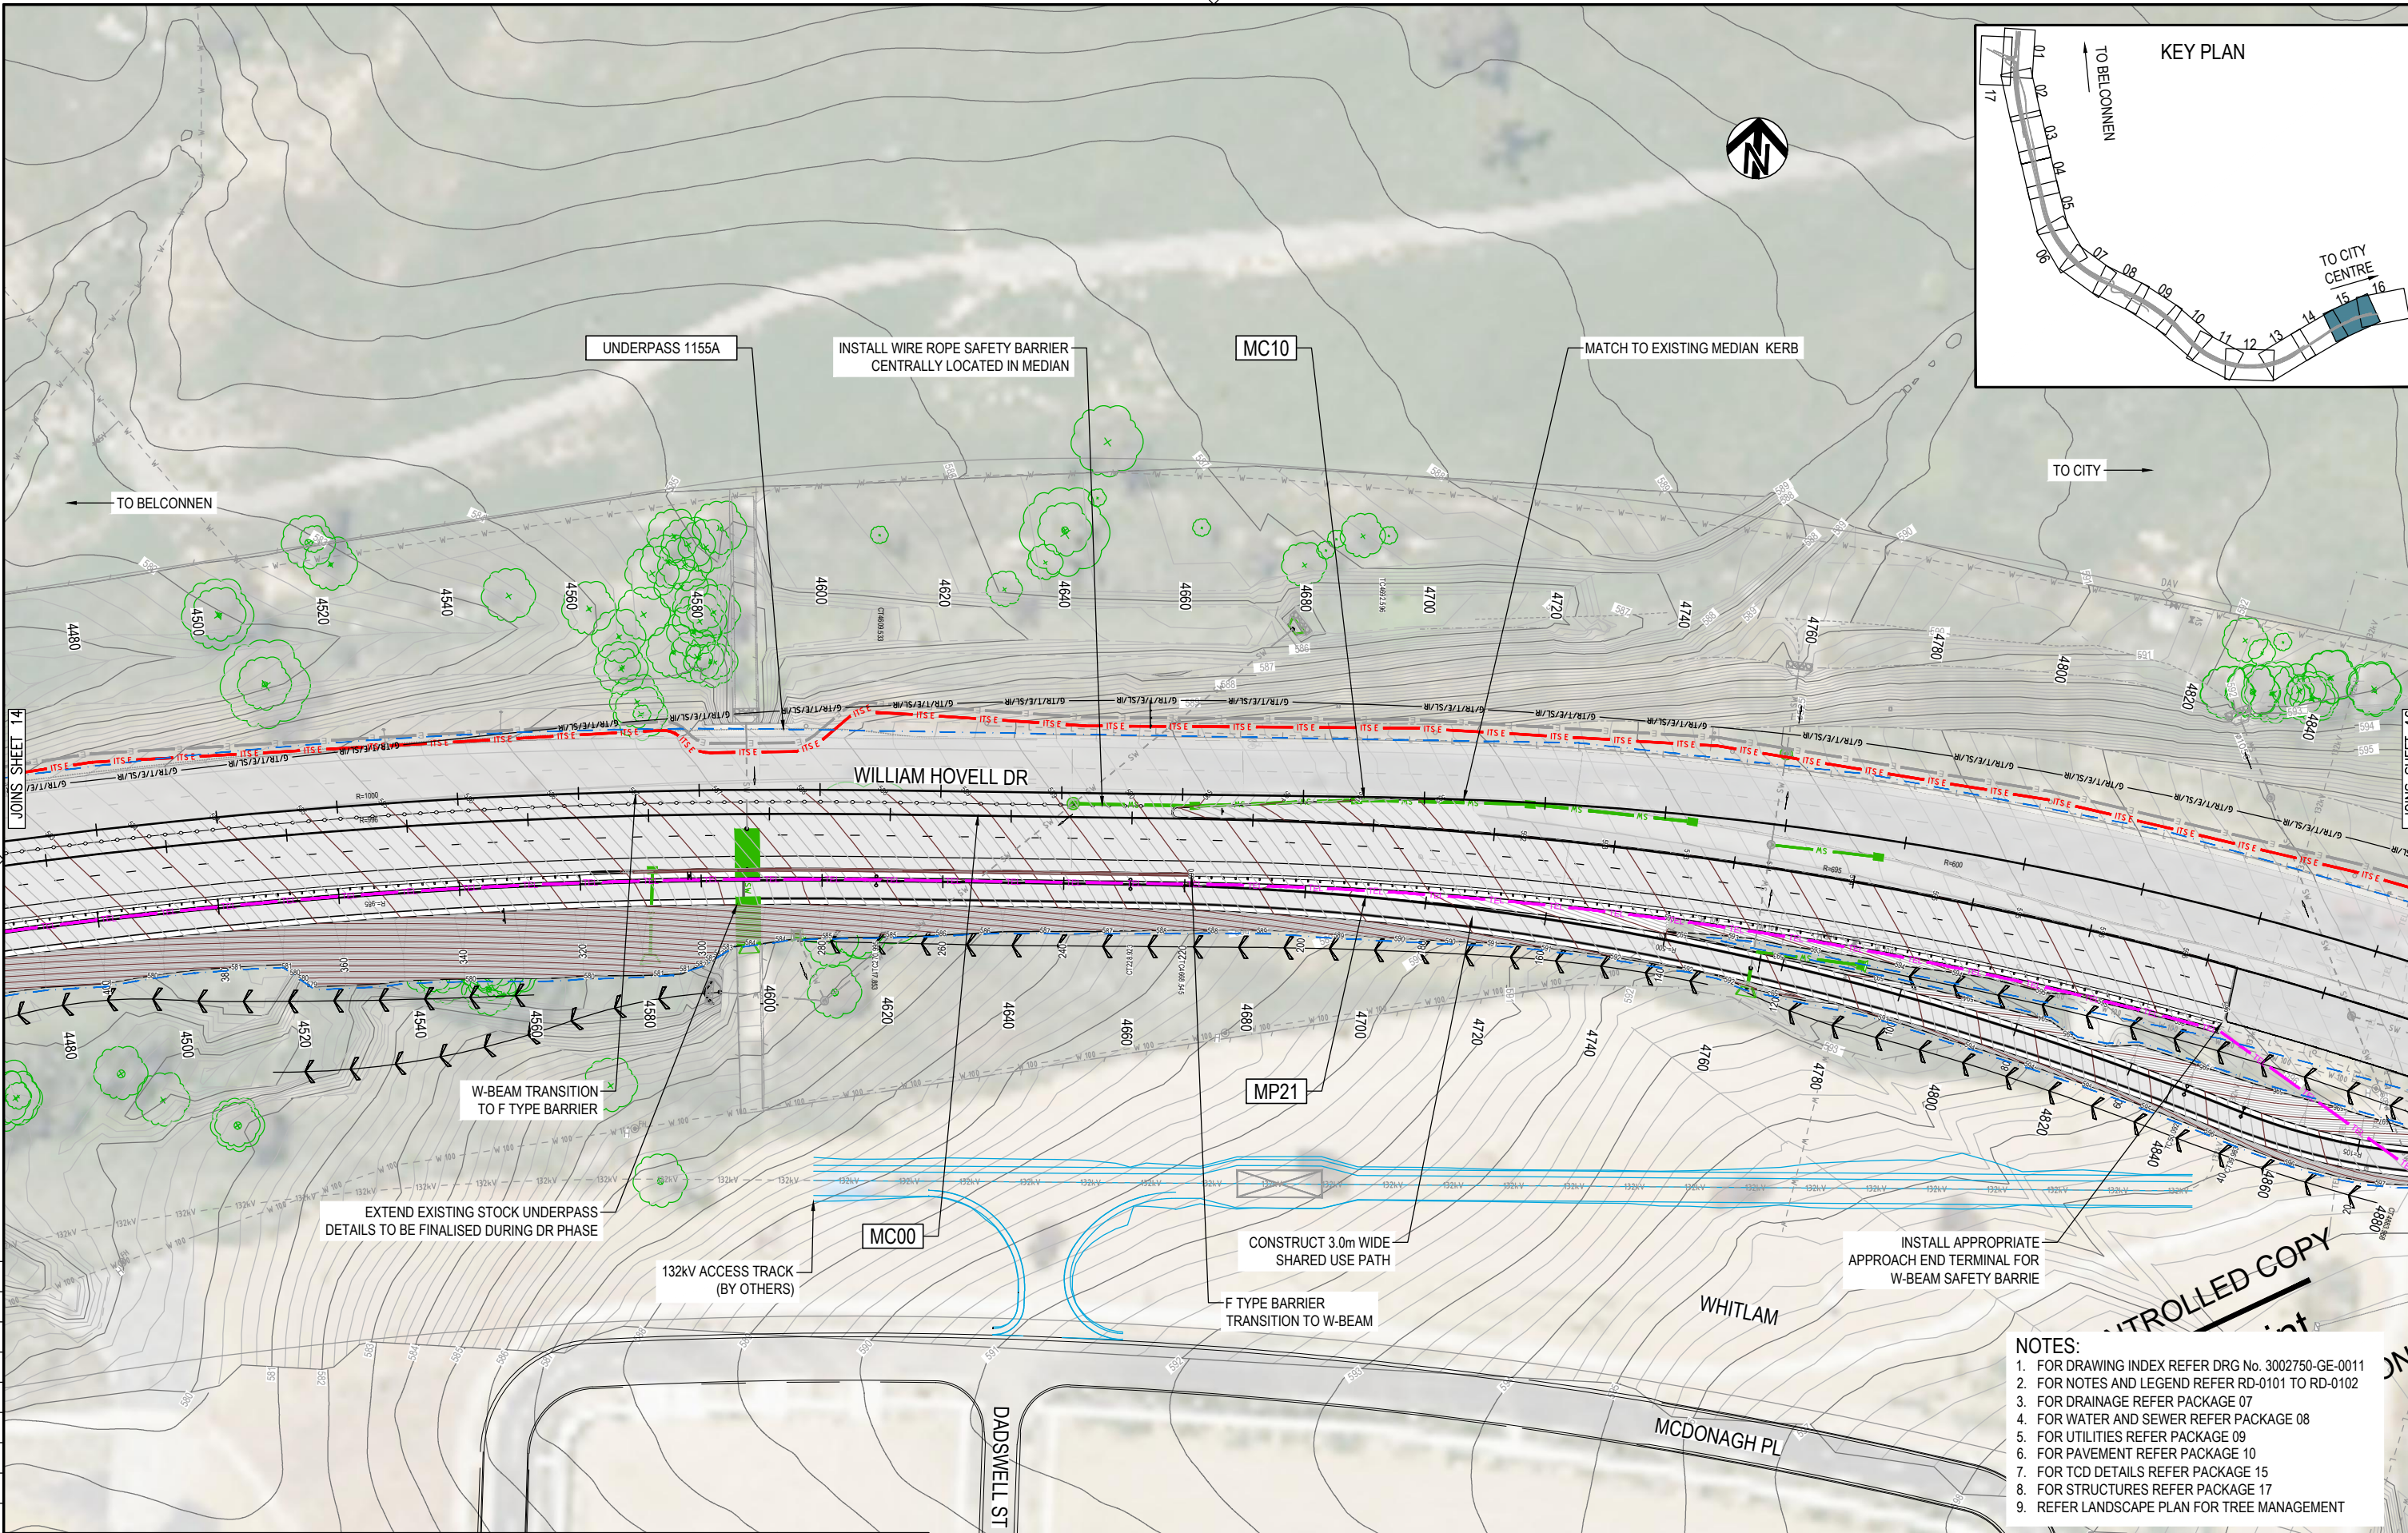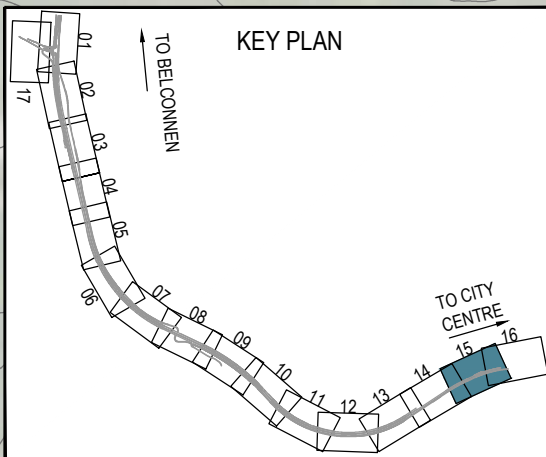


- NOTES:**
1. FOR DRAWING INDEX REFER DRG No. 3002750-GE-0011
 2. FOR NOTES AND LEGEND REFER RD-0101 TO RD-0102
 3. FOR DRAINAGE REFER PACKAGE 07
 4. FOR WATER AND SEWER REFER PACKAGE 08
 5. FOR UTILITIES REFER PACKAGE 09
 6. FOR PAVEMENT REFER PACKAGE 10
 7. FOR TCD DETAILS REFER PACKAGE 15
 8. FOR STRUCTURES REFER PACKAGE 17
 9. REFER LANDSCAPE PLAN FOR TREE MANAGEMENT

150 mm ON ORIGINAL
A1

DRAWING FILE LOCATION / NAME V:\Vault\Projects\3002750\CAD\DWG\03_RD_General_Arrangement\3002750-RD-0124.dwg		PLOT DATE 18 Mar 2022		TIME 08:32:15	
EXTERNAL REFERENCE FILES		REV	DATE	AMENDMENT / REVISION DESCRIPTION	WVR No.
<ul style="list-style-type: none"> X WIND BORRY X WIND CONTX X WIND DES X WIND DES CAD X WIND DES CTRL X WIND DES SURV X WIND DRN X WIND WPT X WIND UTIL X WIND MET 500 X WIND DES BORRY X WIND SHT_TKT_GA X WIND SW EX X TCD_WIND DES X WIND AERIAL 500 		A	19.06.2020	PRELIMINARY SKETCH PLAN	0007
		B	08.10.2020	PRELIMINARY SKETCH PLAN	0014
		C	13.11.2020	PRELIMINARY SKETCH PLAN SUBMISSION	0015
		D	TBC	DETAIL DESIGN	0

REVISION IN PROGRESS

APPROVAL	TITLE	NAME
DK	DRAFTER	R. GOOSEN
DK	DRAFTING CHECK	K. CURLEY
DK	DESIGNER	B. LEJANO
DK	DESIGN CHECK	T. MEADOWS
	PROJECT MANAGER	S. RAVEN
	PROJECT DIRECTOR	D. KEEP

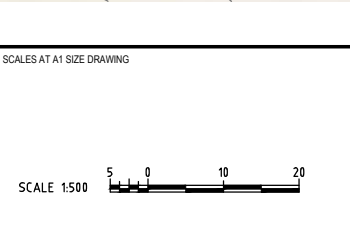

DESIGNER


SMEC
Member of the Surlana Jurong Group
SMEC AUSTRALIA PTY LTD
ABN 47 065 475 149
SUITE 2, LEVEL 1, 243 NORTHBOURNE AVENUE
LYNEHAM ACT 2602 AUSTRALIA
SMEC PROJECT No 3002750

CHECK PRINT

DISCIPLINE	PRELIM <input type="checkbox"/>	FINAL <input type="checkbox"/>
DISCIPLINE	INITIAL	DATE
DISCIPLINE		
DISCIPLINE		
DISCIPLINE		
BACKDRAFTED/CORRECTED		
CONFIRMED		

PRELIMINARY

PROJECT TITLE WILLIAM HOVELL DRIVE DUPLICATION		REVISION C.1	
GENERAL ARRANGEMENT PLAN SHEET 15		PROJECT / DRAWING No. 3002750-RD-0124	
SCALE AS SHOWN	PHASE PSP	PROJECT / DRAWING No. 3002750-RD-0124	

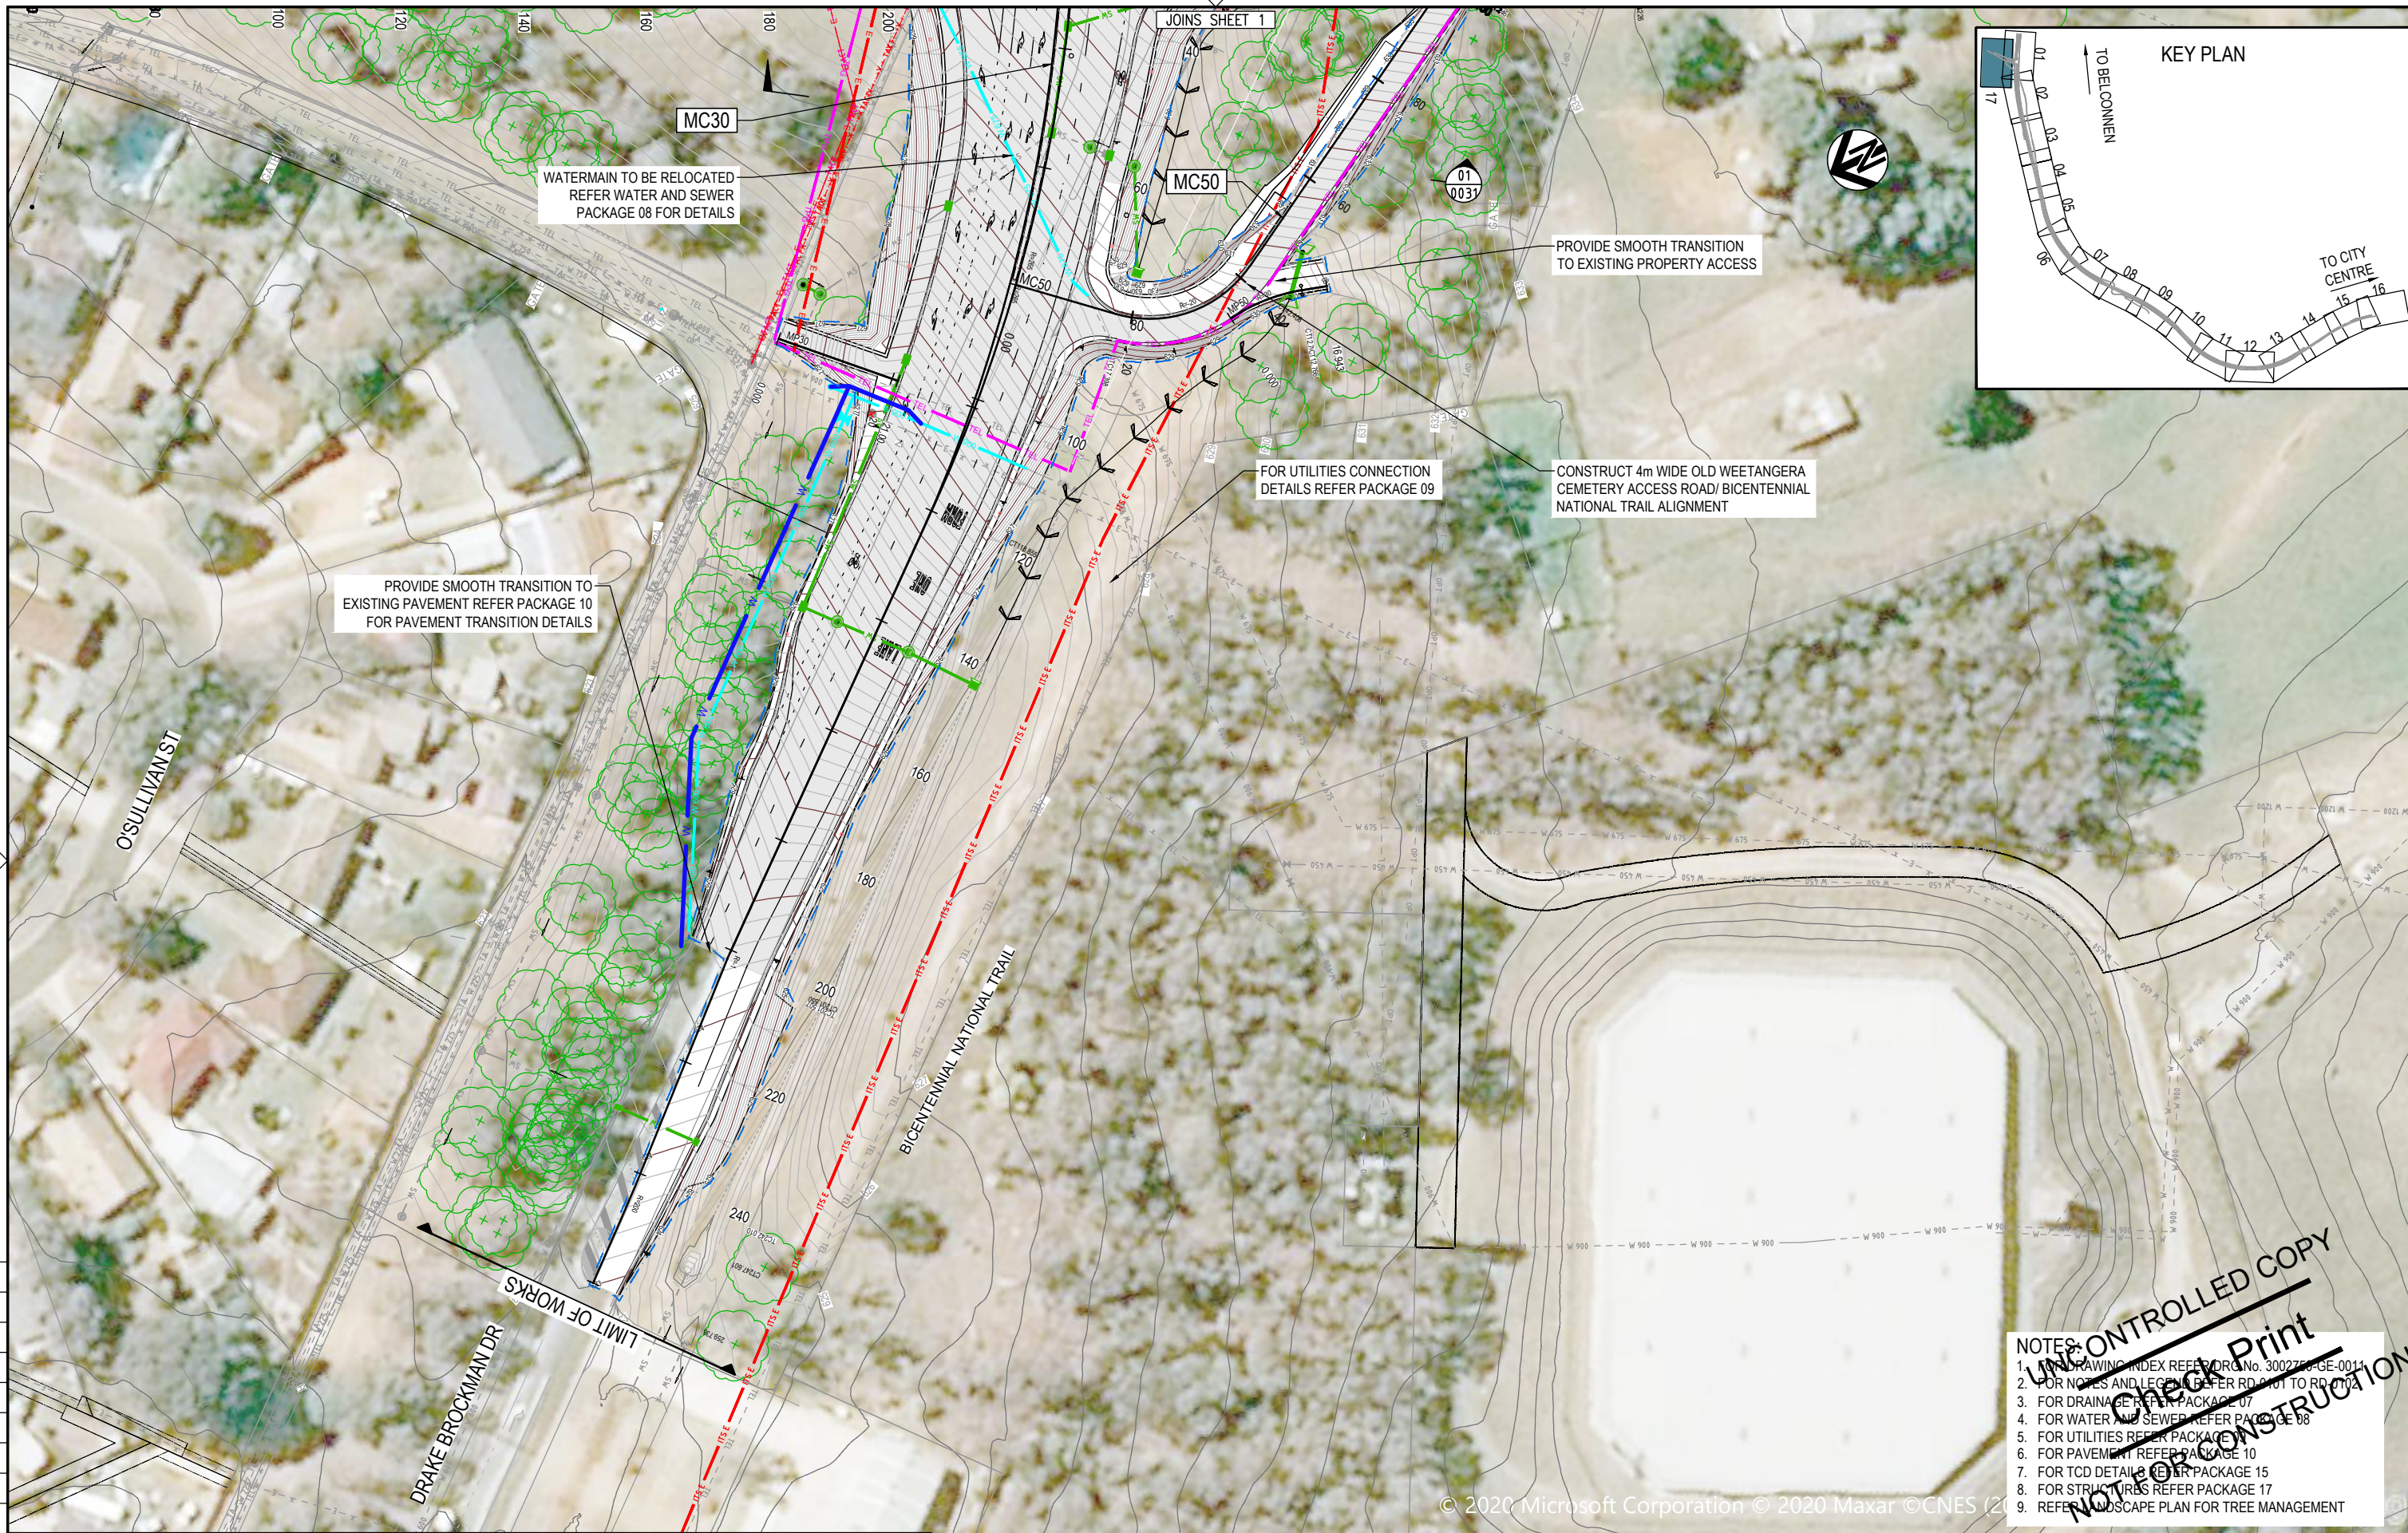

NOTES:

1. DRAWING INDEX REFER DRC No. 3002750-GE-0014
2. FOR NOTES AND LEGEND REFER RD 0101 TO RD 0104
3. FOR DRAINAGE REFER PACKAGE 07
4. FOR WATER AND SEWER REFER PACKAGE 08
5. FOR UTILITIES REFER PACKAGE 09
6. FOR PAVEMENT REFER PACKAGE 10
7. FOR TCD DETAILS REFER PACKAGE 15
8. FOR STRUCTURES REFER PACKAGE 17
9. REFER LANDSCAPE PLAN FOR TREE MANAGEMENT

UNCONTROLLED COPY
Do Not Print
NOT FOR CONSTRUCTION

PRELIMINARY

DRAWING FILE LOCATION / NAME V:_Vault\Projects\3002750\CAD\DWG\03_RD_General_Arrangement\3002750-RD-0129.dwg		REV	DATE	AMENDMENT / REVISION DESCRIPTION
EXTERNAL REFERENCE FILES		A	19.06.2020	PRELIMINARY SKETCH PLAN
		B	08.10.2020	PRELIMINARY SKETCH PLAN
		C	13.11.2020	PRELIMINARY SKETCH PLAN SUBMISSION
		D	TBC	DETAIL DESIGN

PLT DATE 18 Mar 2022	TIME 08:34:35		
WVR No.	APPROVAL	TITLE	NAME
0007	DK	DRAFTER	R. GOOSEN
0014	DK	DRAFTING CHECK	K. CURLEY
0015	DK	DESIGNER	B. LEJANO
0	DK	DESIGN CHECK	T. MEADOWS
		PROJECT MANAGER	S. RAVEN
		PROJECT DIRECTOR	D. KEEP

SCALES AT A1 SIZE DRAWING

SCALE 1:500


DESIGNER

SMEC
Member of the Surlana Jurong Group
SMEC AUSTRALIA PTY LTD
© ABN 47 065 475 149
SUITE 2, LEVEL 1, 243 NORTHBOURNE AVENUE
LYNEHAM ACT 2602 AUSTRALIA
SMEC PROJECT No 3002750


CHECK PRINT		PRELIM <input type="checkbox"/>	FINAL <input type="checkbox"/>
DISCIPLINE		INITIAL	DATE
DISCIPLINE			
DISCIPLINE			
DISCIPLINE			
BACKDRAFTED/CORRECTED			
CONFIRMED			

PROJECT TITLE WILLIAM HOVELL DRIVE DUPLICATION		SCALE	PHASE	PROJECT / DRAWING No.	REVISION
GENERAL ARRANGEMENT PLAN SHEET 17		AS SHOWN	PSP	3002750-RD-0129	C.1

REVISION IN PROGRESS

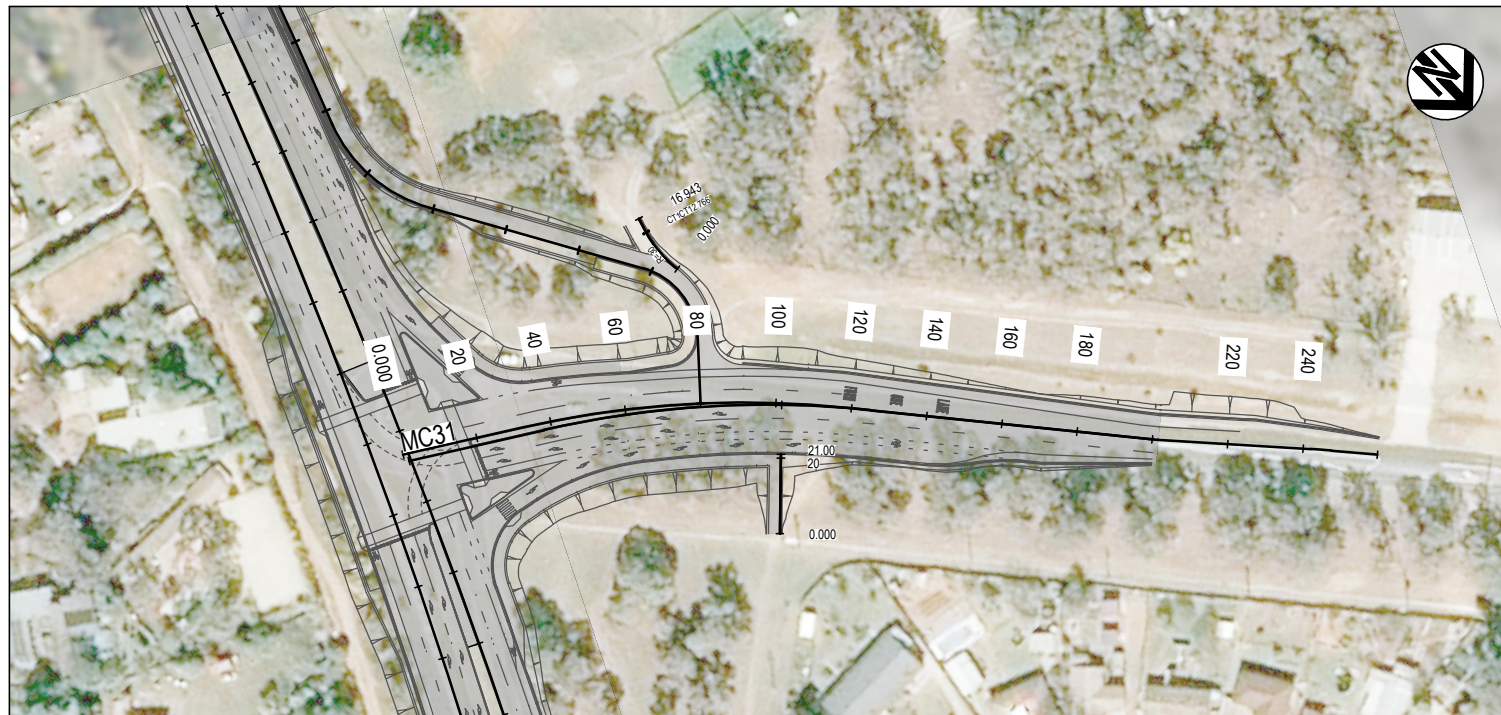

PLAN
SCALE 1: 1000

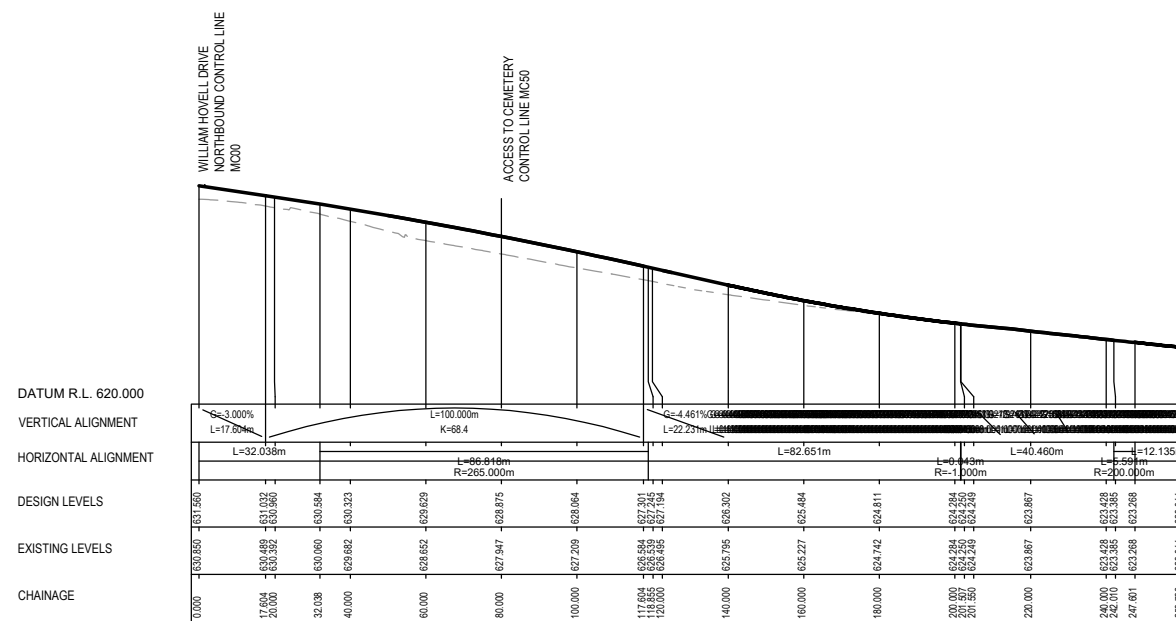

LONGITUDINAL SECTION ALONG CONTROL MC31
HORIZONTAL 1: 1000
VERTICAL 1: 200


UNCONTROLLED COPY
Check Print
NOT FOR CONSTRUCTION

150 mm ON ORIGINAL
A1

DRAWING FILE LOCATION / NAME V:_Vault\Projects\3002750\CAD\DWG\03_RD_General_Arrangement\3002750-RD-0151.dwg		REV	DATE	AMENDMENT / REVISION DESCRIPTION	WVR No.	APPROVAL	TITLE	NAME
EXTERNAL REFERENCE FILES		A	19.06.2020	PRELIMINARY SKETCH PLAN	0007	DK	DRAFTER	R. GOOSEN
K:\002750_SMEC.dwg		B	08.10.2020	PRELIMINARY SKETCH PLAN	0014	DK	DRAFTING CHECK	K. CURLEY
K:\002750_SMEC.dwg		C	13.11.2020	PRELIMINARY SKETCH PLAN	0015	DK	DESIGNER	B. LEJANO
K:\002750_SMEC.dwg		D	TBC	DETAIL DESIGN	0	DK	DESIGN CHECK	T. MEADOWS
K:\002750_SMEC.dwg							PROJECT MANAGER	S. RAVEN
K:\002750_SMEC.dwg							PROJECT DIRECTOR	D. KEEP

REVISION
IN PROGRESS

SCALES AT A1 SIZE DRAWING	DESIGNER
HORIZ 1:500 VERT 1:50	SMEC Member of the Surbana Jurong Group SMEC AUSTRALIA PTY LTD © ABN 47 065 475 149 SUITE 2, LEVEL 1, 243 NORTHBOURNE AVENUE LYNEHAM ACT 2602 AUSTRALIA SMEC PROJECT No 3002750

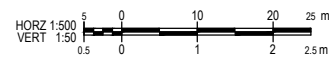

PROJECT TITLE	WILLIAM HOVELL DRIVE DUPLICATION
DISCIPLINE	
DISCIPLINE	
DISCIPLINE	
DISCIPLINE	
BACKDRAFTED/CORRECTED	
CONFIRMED	

PRELIMINARY	
CHECK PRINT	PRELIM <input type="checkbox"/> FINAL <input type="checkbox"/>
	INITIAL DATE

SCALE	PHASE	PROJECT / DRAWING No.	REVISION
AS SHOWN	PSP	3002750-RD-0151	0

