

WATSON HEALTH HUB

BLOCK 1 SECTION 84 WATSON, ACT



DOCUMENT NAMING DIAGRAM


FIELD IDENTIFIER	SHEET
01	SHEET 1
02	SHEET 2
03	SHEET 3
....	SHEET

FIELD IDENTIFIER	DRAWING PACKAGE
0	PACKAGE 0
1	PACKAGE 1
2	PACKAGE 2

FIELD IDENTIFIER	DRAWING SERIES
00	GENERAL
01	ALIGNMENT
02	EARTHWORKS
03	PAVEMENT
04	STORMWATER
05	SERVICES
06	RETAINING WALL
07	TRAFFIC CONTROL DEVICES
08	TEMPORARY TRAFFIC
09	ENVIRONMENTAL
10	DEMOLITION
11	VEHICLE TURNING
12	WASTE MANAGEMENT

FIELD IDENTIFIER	ZONED WORKS
1	ZONE 1
2	ZONE 2
3	ZONE 3
....	ZONE

FIELD IDENTIFIER	STAGED WORKS
1	STAGE 1
2	STAGE 2
3	STAGE 3
....	STAGE

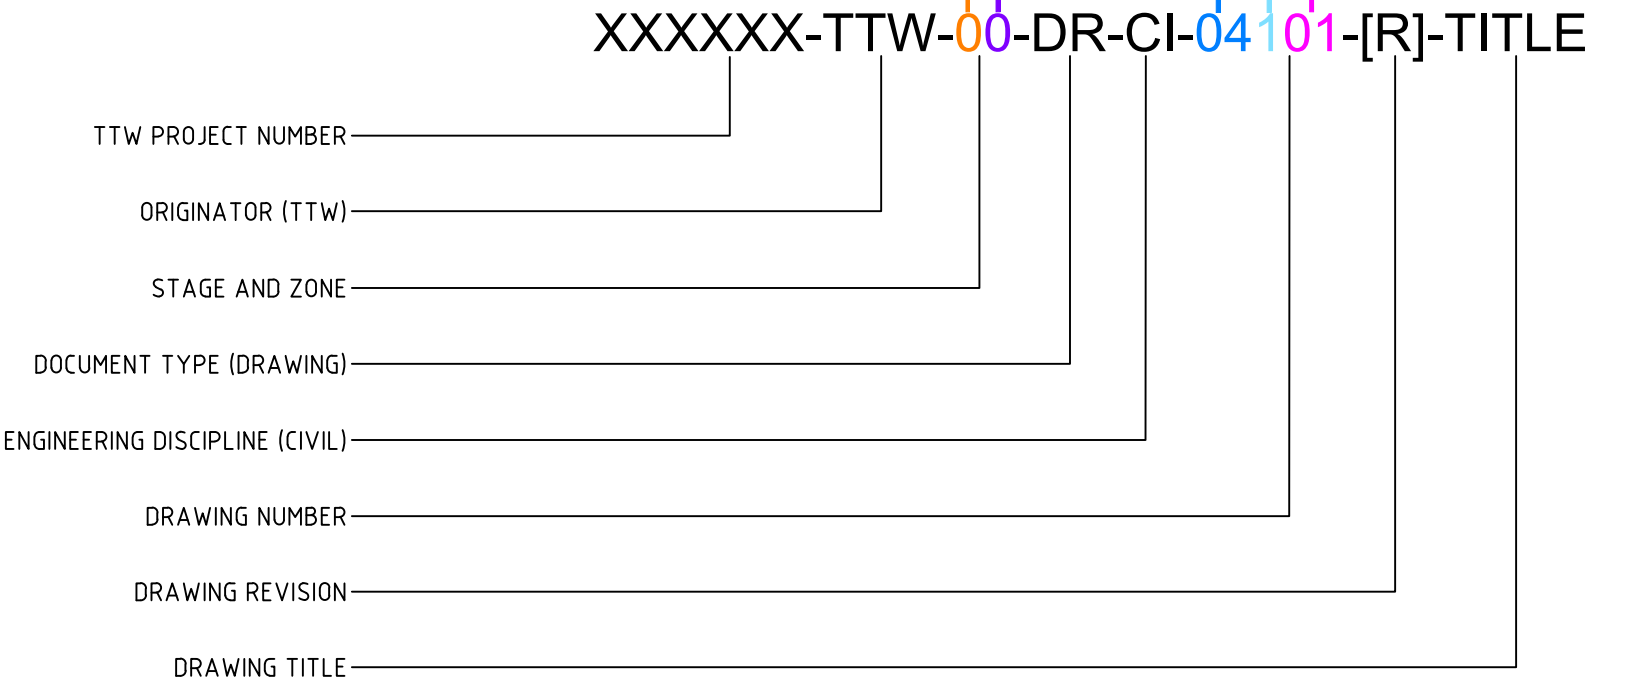

NOT FOR CONSTRUCTION

Rev	Description	Eng Draft	Date	Rev	Description	Eng Draft	Date	Rev	Description	Eng Draft	Date
C	100% PSP	RC	EM 06.07.2023								
B	80% PSP	RC	EM 28.04.2023								
A	50% PSP	RC	EM 17.03.2023								



Engineer: **TTW** Structural Civil Traffic Façade
612 6285 1766 | Level 5, 224 Bunda St, Canberra City, ACT 2601

Project: WATSON HEALTH HUB
BLOCK 1 SECTION 84
WATSON, ACT

Drawing Title:
GENERAL
COVER SHEET

Scale at A1	Drawn	Designed	Approved
	EM		CP
Project No	Originator	Zone	Type
229014-TTW-00-DR-CI-00001-C			
06.07.2023	1:13 PM		