



File Name: P:\2019\191148_Yarralumla-Brickworks\04_CAD\4_2_Drawings\CIV\EDP\191148-drg-civ-27-02.dwg

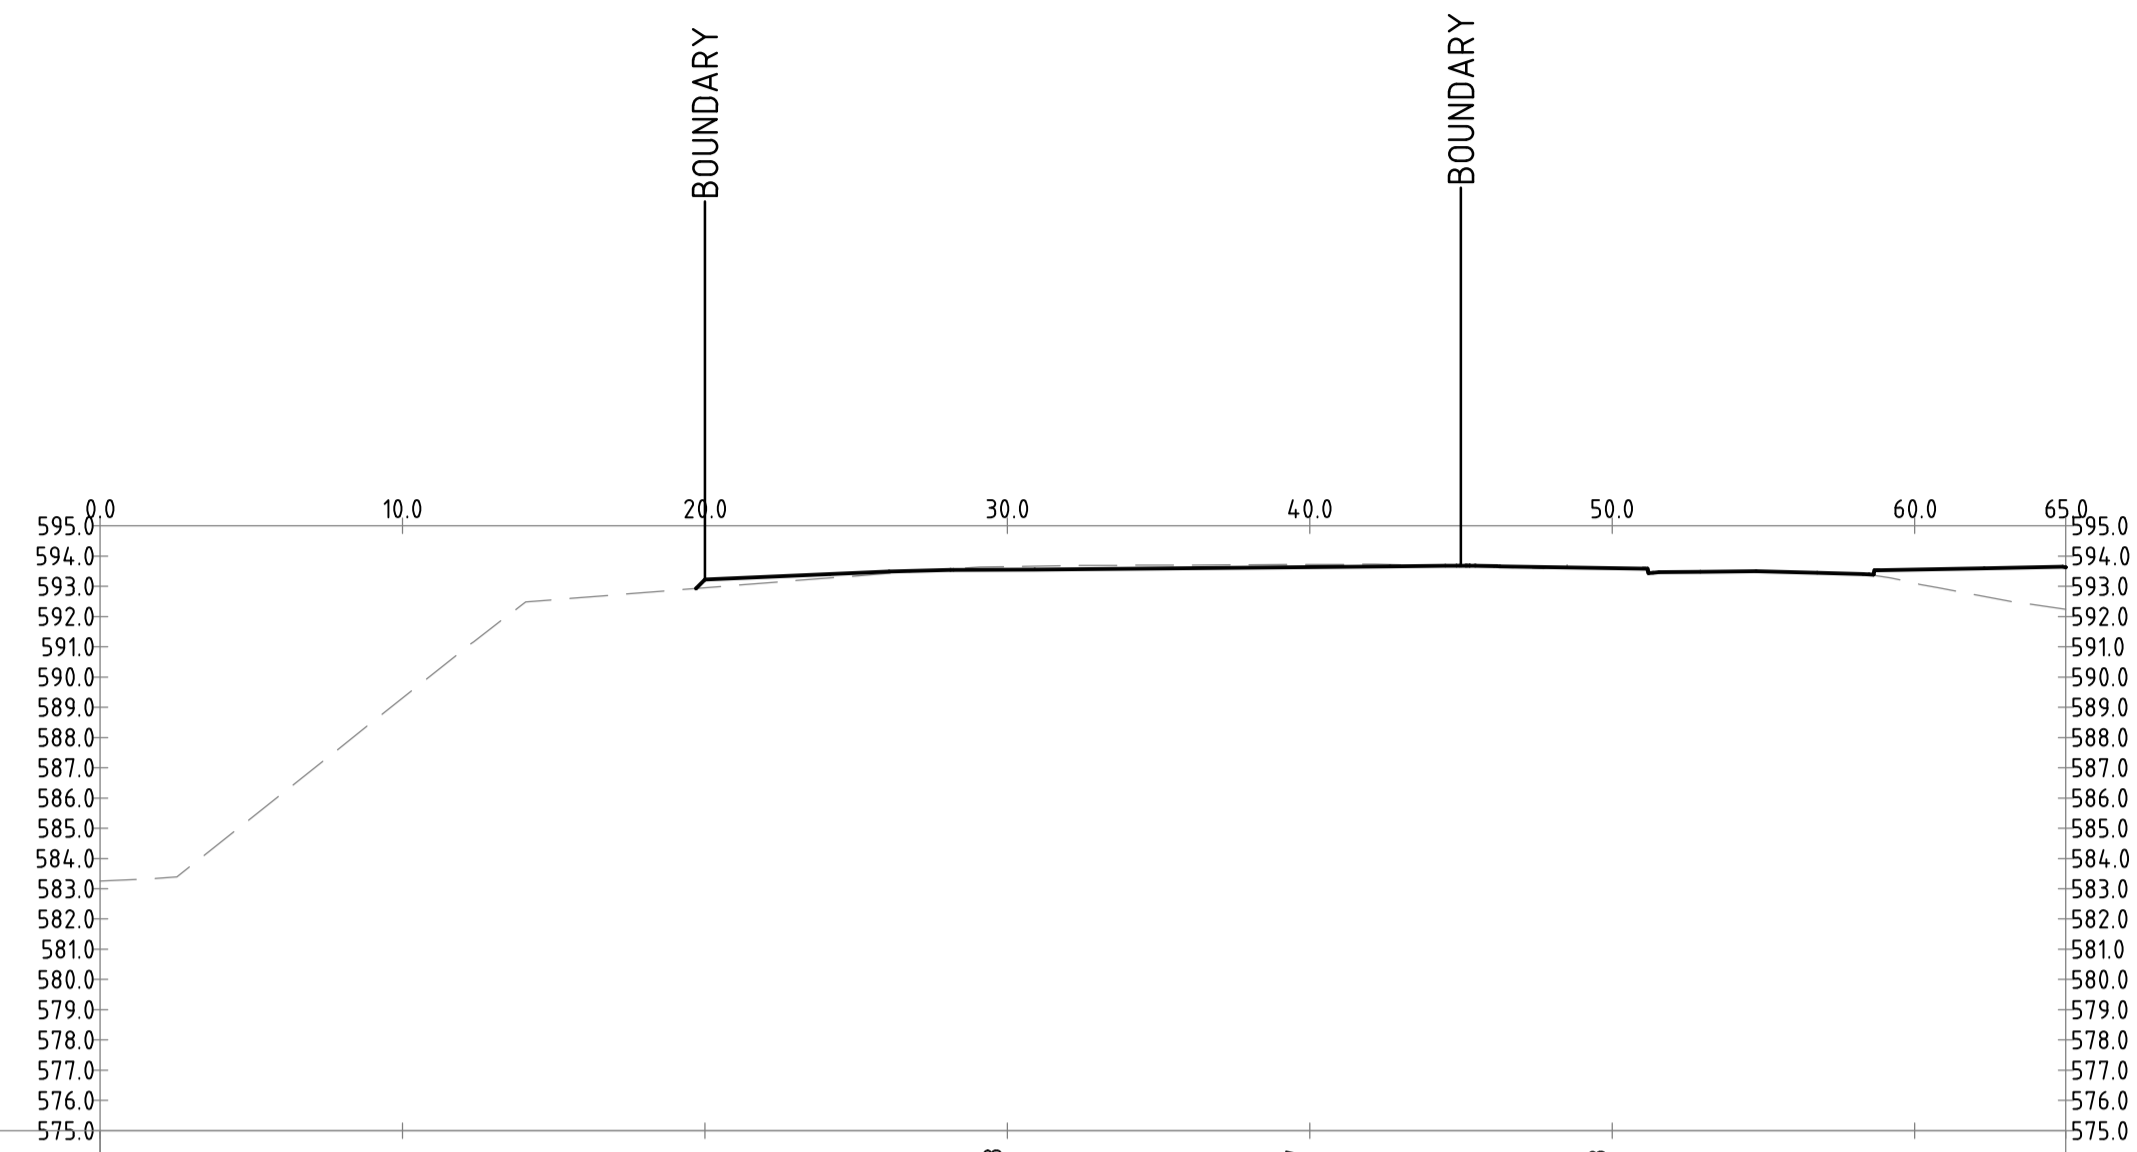

| CHAINAGE | 0.000 | 10.000 | 30.000 | 40.000 | 50.000 | 60.000 | 65.000 |
|-----------------|---------|---------|---------|---------|---------|---------|---------|
| DESIGN LEVELS | | | 593.548 | 593.637 | 593.603 | 593.551 | 593.621 |
| EXISTING LEVELS | 583.255 | 589.303 | 593.649 | 593.720 | 593.598 | 593.101 | 592.244 |
| DEPTH | | | -0.101 | -0.083 | 0.005 | 0.450 | 1.376 |

PROFILE OF ALIGNMENT SECTION BLOCK D
(VERT SCALE 1:250, HOR SCALE 1:250, VERT EXAG 1:1)
FROM: CH 0.000 TO CH 65.000

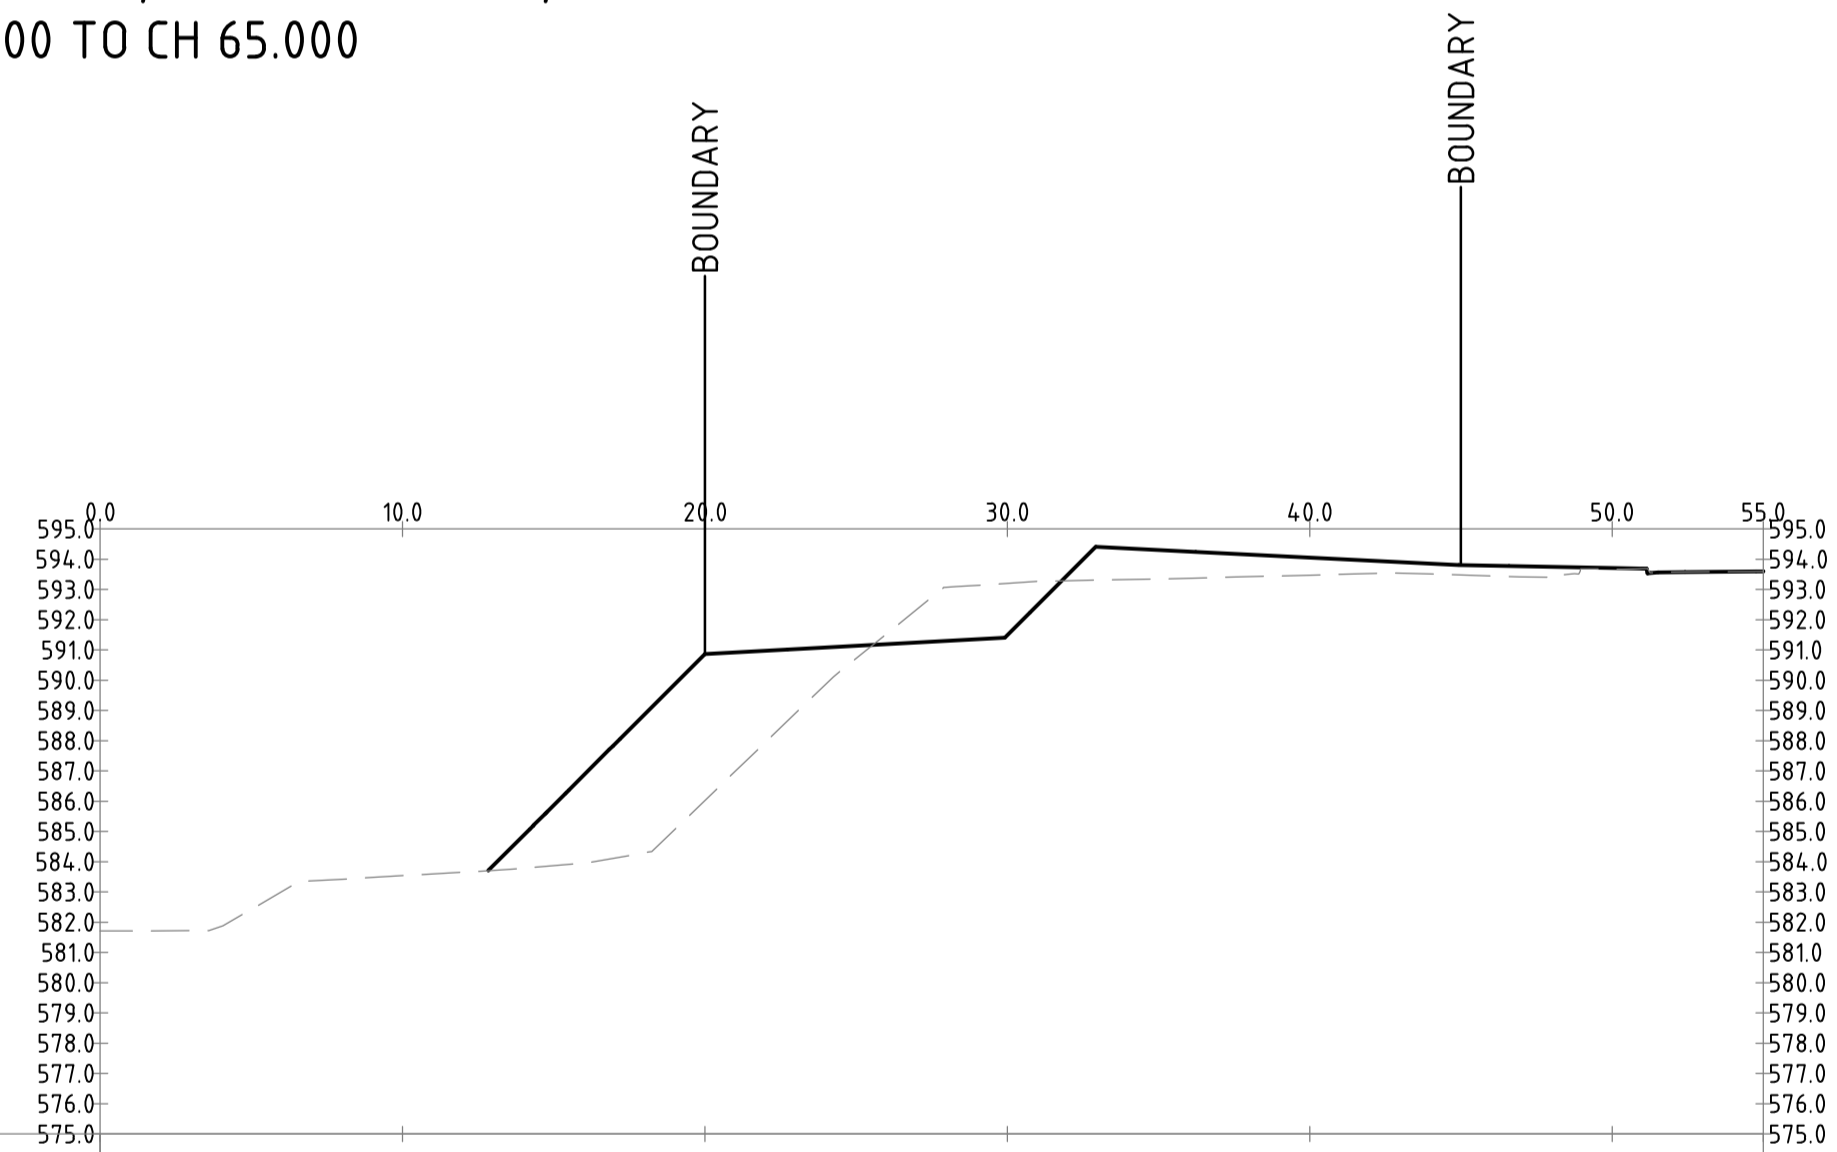


| CHAINAGE | 0.000 | 10.000 | 30.000 | 40.000 | 50.000 | 55.000 |
|-----------------|---------|---------|---------|---------|---------|---------|
| DESIGN LEVELS | | | 591.492 | 594.055 | 593.707 | 593.595 |
| EXISTING LEVELS | 581.711 | 583.538 | 593.203 | 593.475 | 593.670 | 593.598 |
| DEPTH | | | -1.711 | 0.580 | 0.037 | -0.003 |

PROFILE OF ALIGNMENT SECTION BLOCK C
(VERT SCALE 1:250, HOR SCALE 1:250, VERT EXAG 1:1)
FROM: CH 0.000 TO CH 55.000

Status **NOT FOR CONSTRUCTION**

DO NOT SCALE OFF DRAWINGS. VERIFY ALL DIMENSIONS ON SITE PRIOR TO WORK.
COPYRIGHT: The contents and information contained in this document are copyright of Sellick Consultants. Use or copy of this document in whole or part without written permission constitutes an infringement of copyright.

| Rev | Description | Date | Drawn By |
|-----|------------------|------------|----------|
| E | EDP SUBMISSION | 31.07.2023 | MN |
| D | EDP SUBMISSION | 10.07.2023 | MN |
| C | EDP SUBMISSION | 22.06.2023 | RT |
| B | EDP SUBMISSION | 16.06.2023 | RT |
| A | EDP DRAFT REVIEW | 14.06.2023 | RT |

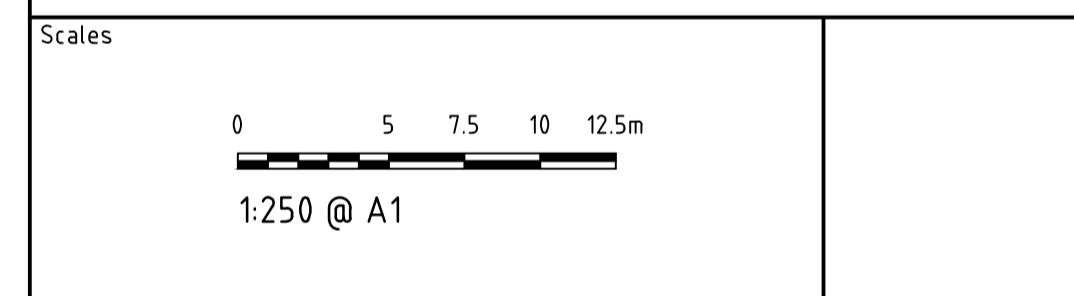

| | | | | | |
|-------------------|--------------|--------------------|----|----------------|------------|
| Original Size | A1 | Drawn By | DA | Drafting Check | DCA |
| Date Plotted | 31-Jul-23 | Designed By | AE | Design Check | BC |
| Coordinate System | STROMLO GRID | Approved | BC | Approved Date | 16/12/2019 |
| Height Datum | AHD | Approved Signature | | | |

Project Name and Location
THE CANBERRA BRICKWORKS
BLOCKS 1,7 & 20 SECTION 102

Drawing Title
EDP - BEW SECTIONS
SHEET 2

| Project Number | Type | Discipline | Drg No. | Sub-No. | Rev |
|----------------|------|------------|---------|---------|-----|
| 191148 | DRG | CIV | 27 | 02 | E |