


File Name: P:\2019\191148_Yarralumla-Brickworks\04_CAD\4_2_Drawings\CIV\EDP\191148-drg-civ-21-02.dwg

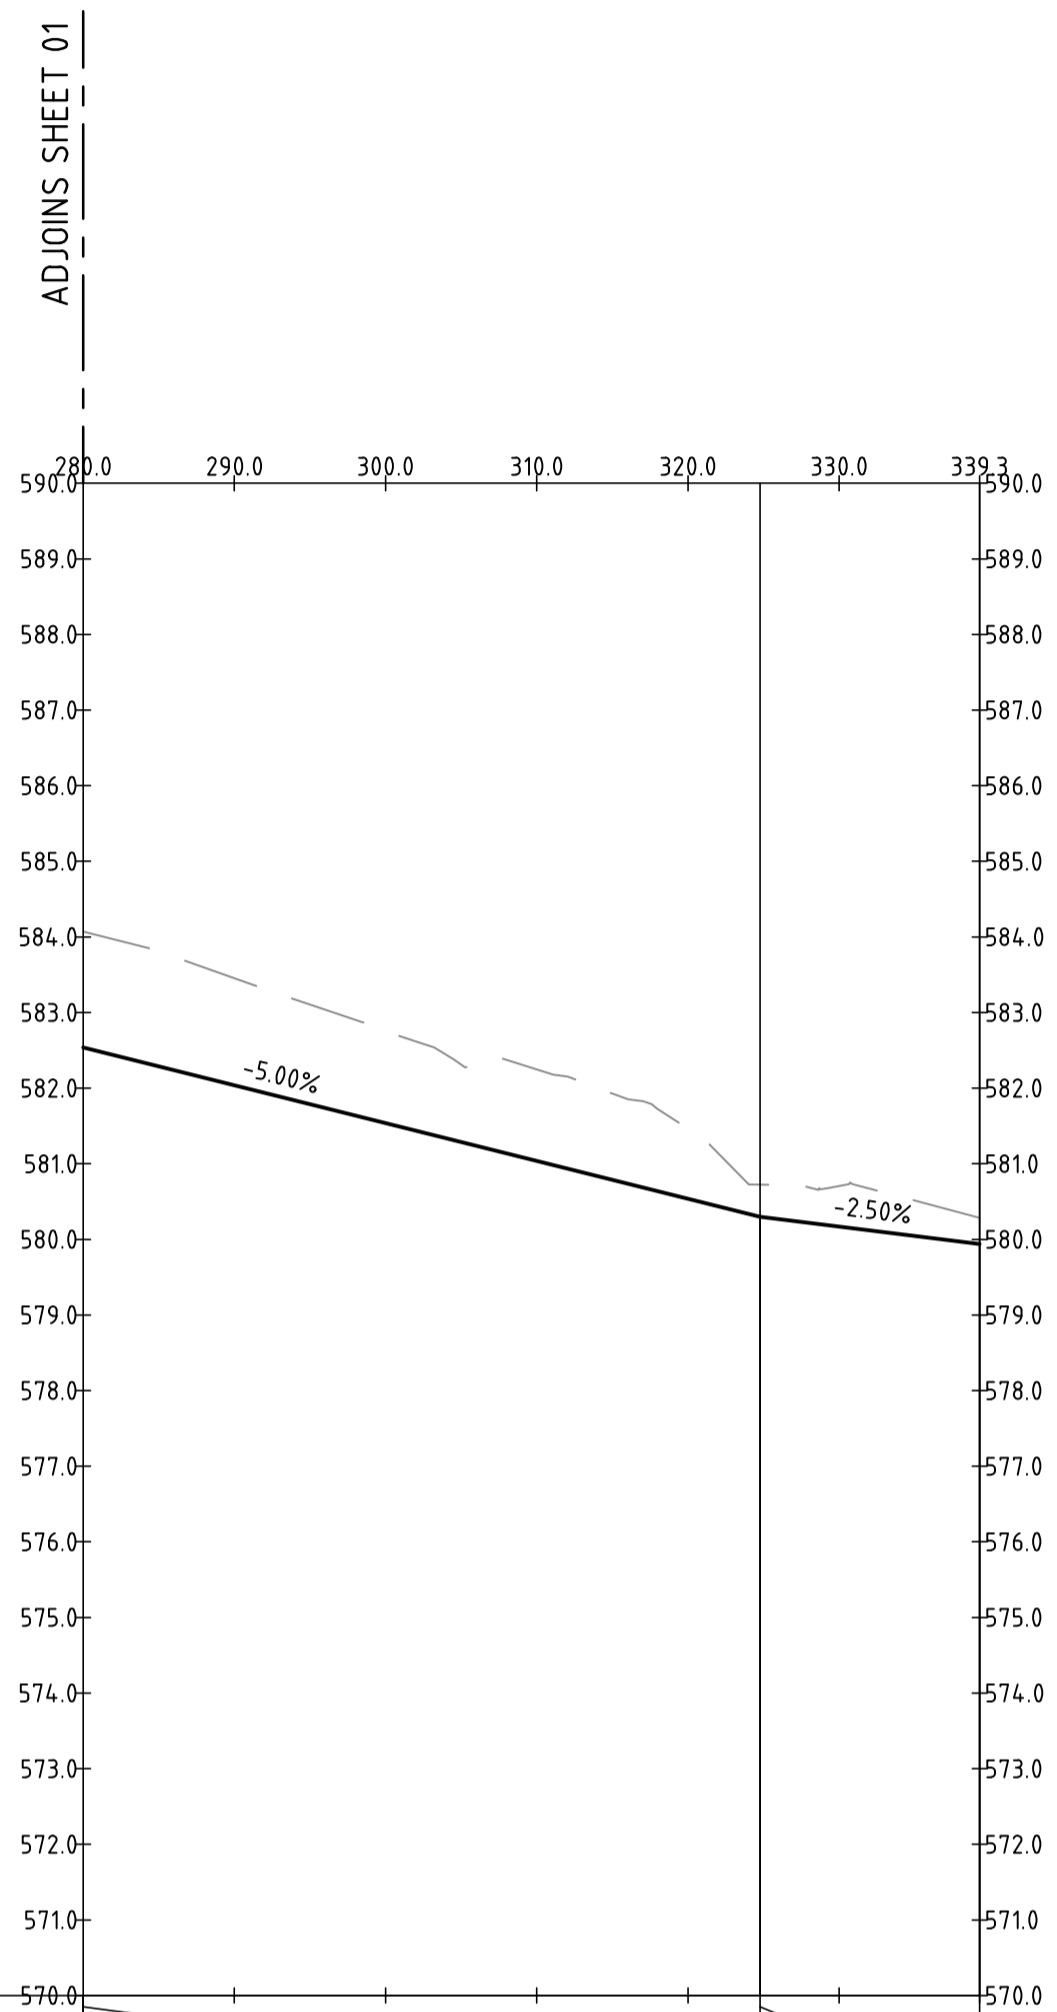

VERTICAL	G: -5.0%		G: -2.5%						
	L: 64.011		L: 14.528						
HORIZONTAL	L: 162.541								
	B: 0° 06' 59" 34"								
DESIGN LEVELS	280.000	290.000	300.000	310.000	320.000	324.772	330.000	339.271	339.300
EXISTING LEVELS	584.070	583.454	582.757	582.248	581.468	580.724	580.706	580.287	579.937
DEPTH	-1.532	-1.416	-1.218	-1.209	-0.930	-0.424	-0.537	-0.350	-0.350
CHAINAGE	280.000	290.000	300.000	310.000	320.000	324.772	330.000	339.271	339.300

PROFILE OF ALIGNMENT AL-01
(VERT SCALE 1:100, HOR SCALE 1:500, VERT EXAG 1:5)
FROM: CH 280.000 TO CH 339.300

Status **NOT FOR CONSTRUCTION**

DO NOT SCALE OFF DRAWINGS. VERIFY ALL DIMENSIONS ON SITE PRIOR TO WORK.
COPYRIGHT: The contents and information contained in this document are copyright of Sellick Consultants. Use or copy of this document in whole or part without written permission constitutes an infringement of copyright.

Rev	Description	Date	Drawn By
R	EDP SUBMISSION	31.07.2023	MN
Q	EDP SUBMISSION	10.07.2023	MN
P	EDP SUBMISSION	22.06.2023	RT
O	EDP SUBMISSION	16.06.2023	RT
N	EDP DRAFT REVIEW	14.06.2023	RT
M	EIS COMMENTS ADDRESSED	11.10.2022	RT
L	EDP SUBMISSION	20.07.2022	RT

LEGEND

	HOLDING LEASE BOUNDARY
	PROPOSED BLOCK BOUNDARY
	EXISTING TREE TO BE REMOVED
	EXISTING TREE TO RETAINED
	PROPOSED CONTOUR
	EXISTING CONTOUR

Scales

	0 2 3 4 5m
1:100 @ A1	
	0 10 15 20 25m
1:500 @ A1	



Original Size	A1	Drawn By	DA	Drafting Check	DCA
Date Plotted	31-Jul-23	Designed By	AE	Design Check	BC
Coordinate System	STROMLO GRID	Approved	BC	Approved Date	16/12/2019
Height Datum	AHD	Approved Signature			

Project Name and Location
THE CANBERRA BRICKWORKS
BLOCKS 1,7 & 20 SECTION 102

Drawing Title
EDP - ROAD LONGITUDINAL
SECTIONS SHEET 2

Project Number	Type	Discipline	Drg No.	Sub-No.	Rev
191148	DRG	CIV	21	02	R