




1 DETAIL: TYPICAL DECIDUOUS TREE PLANTING
SCALE: 1:20@A1 - 1:40@A3

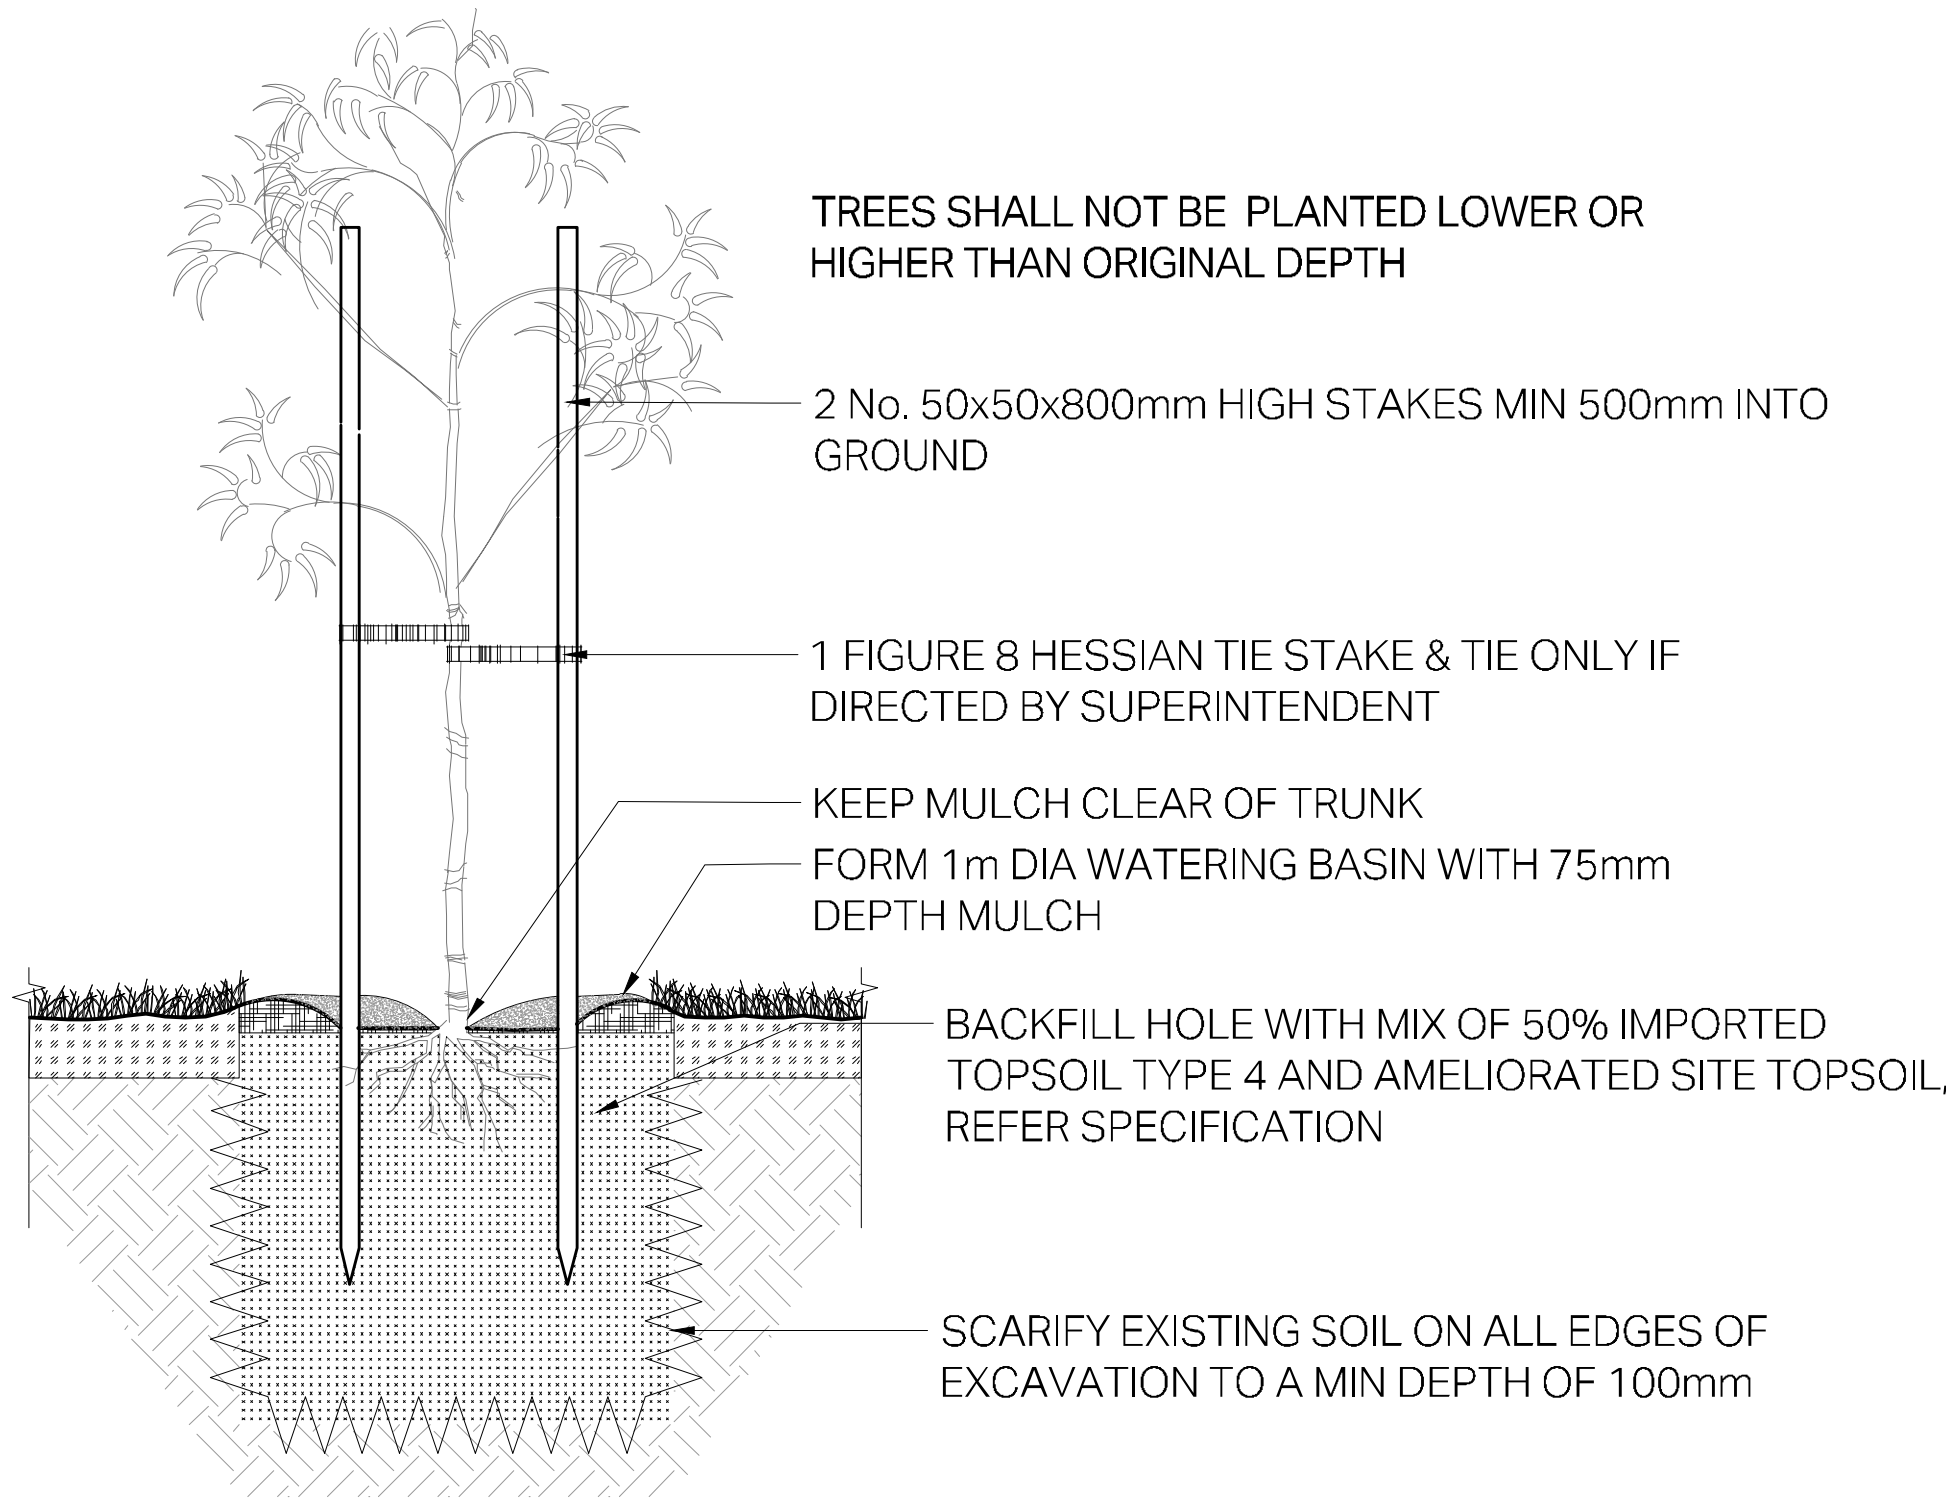

2 DETAIL: TYPICAL NATIVE TREE PLANTING
SCALE: 1:20@A1 - 1:40@A3

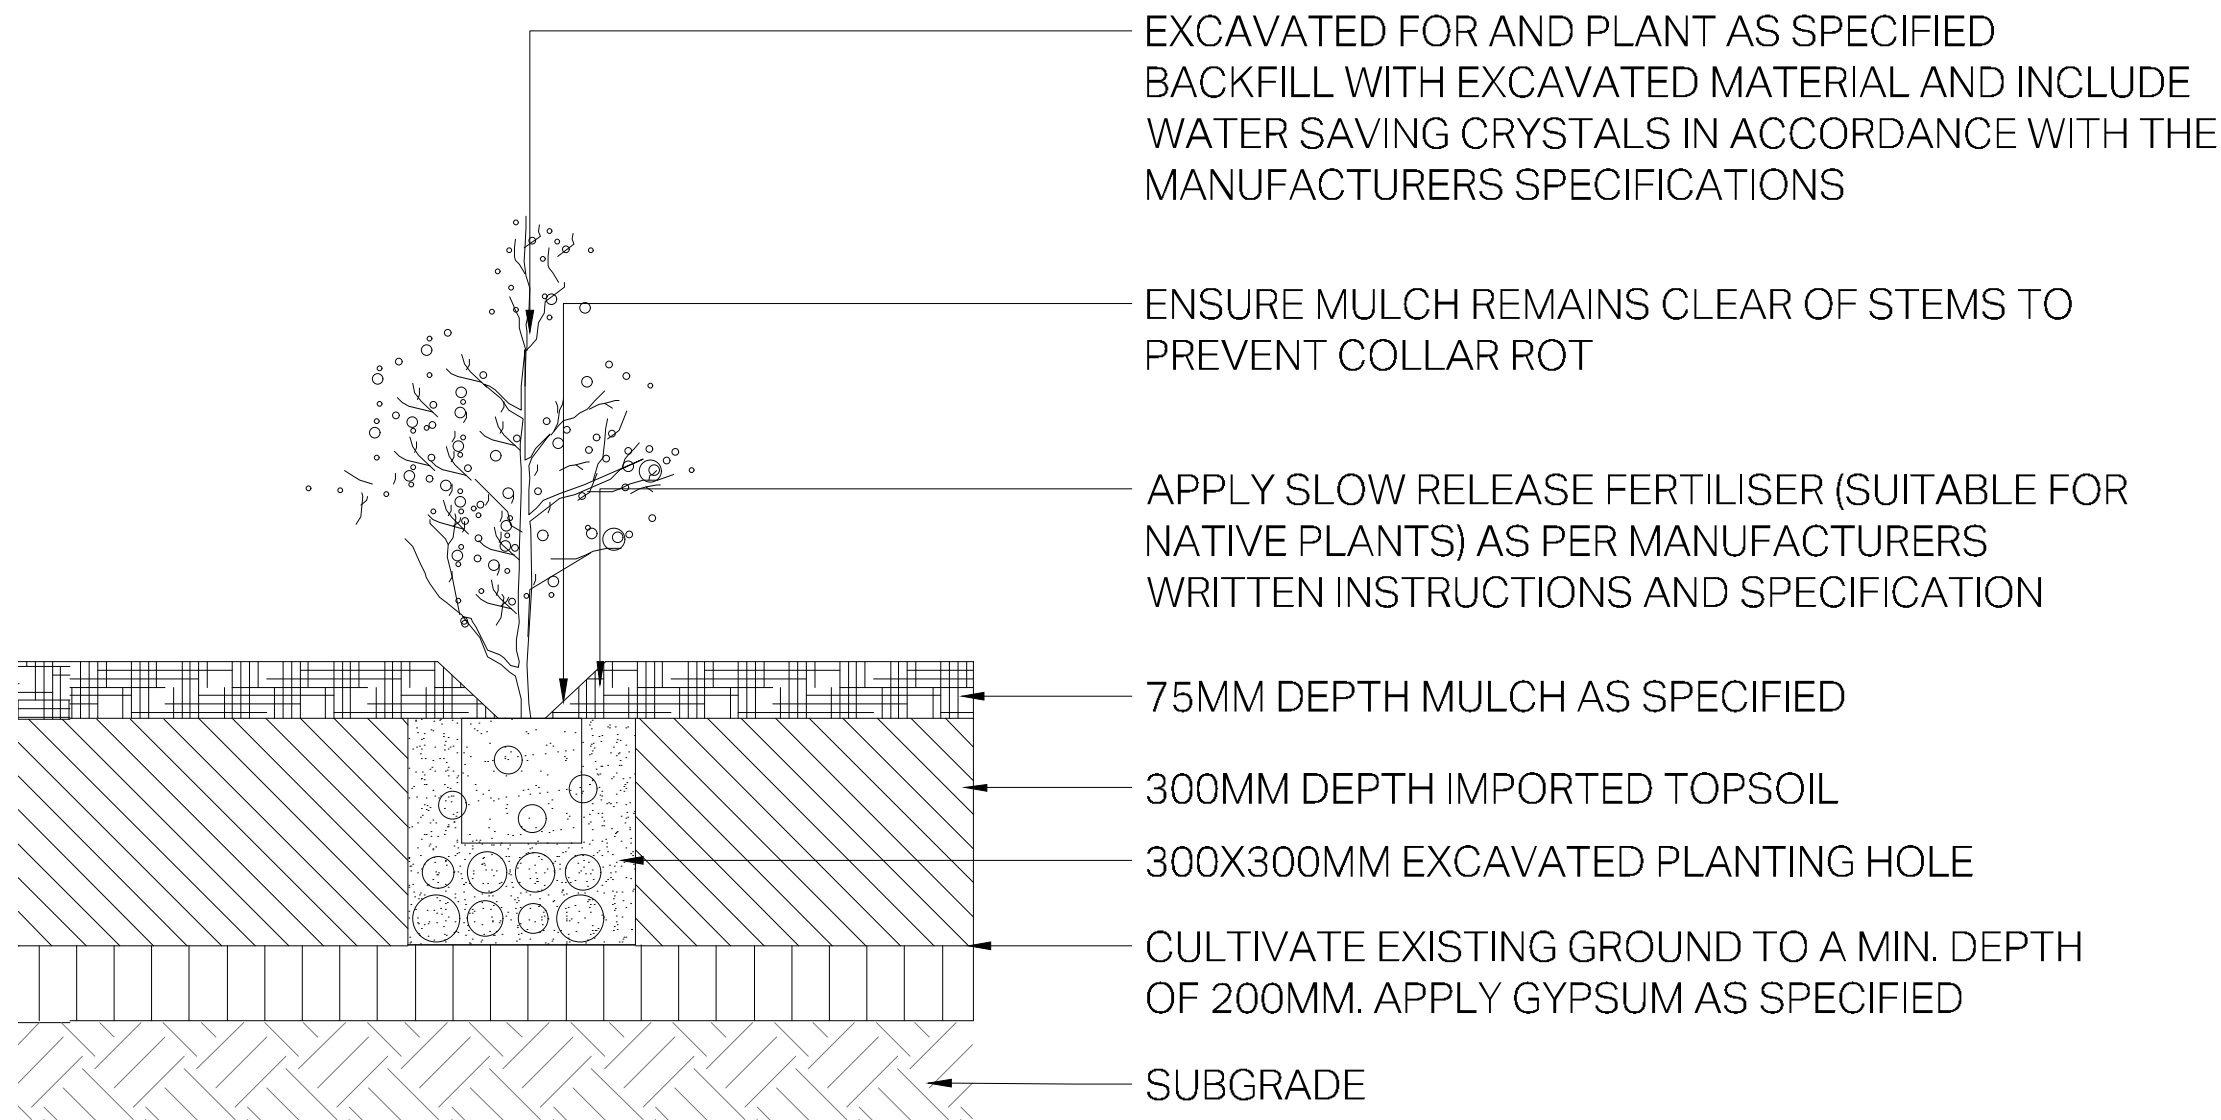

3 DETAIL: TYPICAL SHRUB PLANTING
SCALE: 1:10@A1 - 1:20@A3

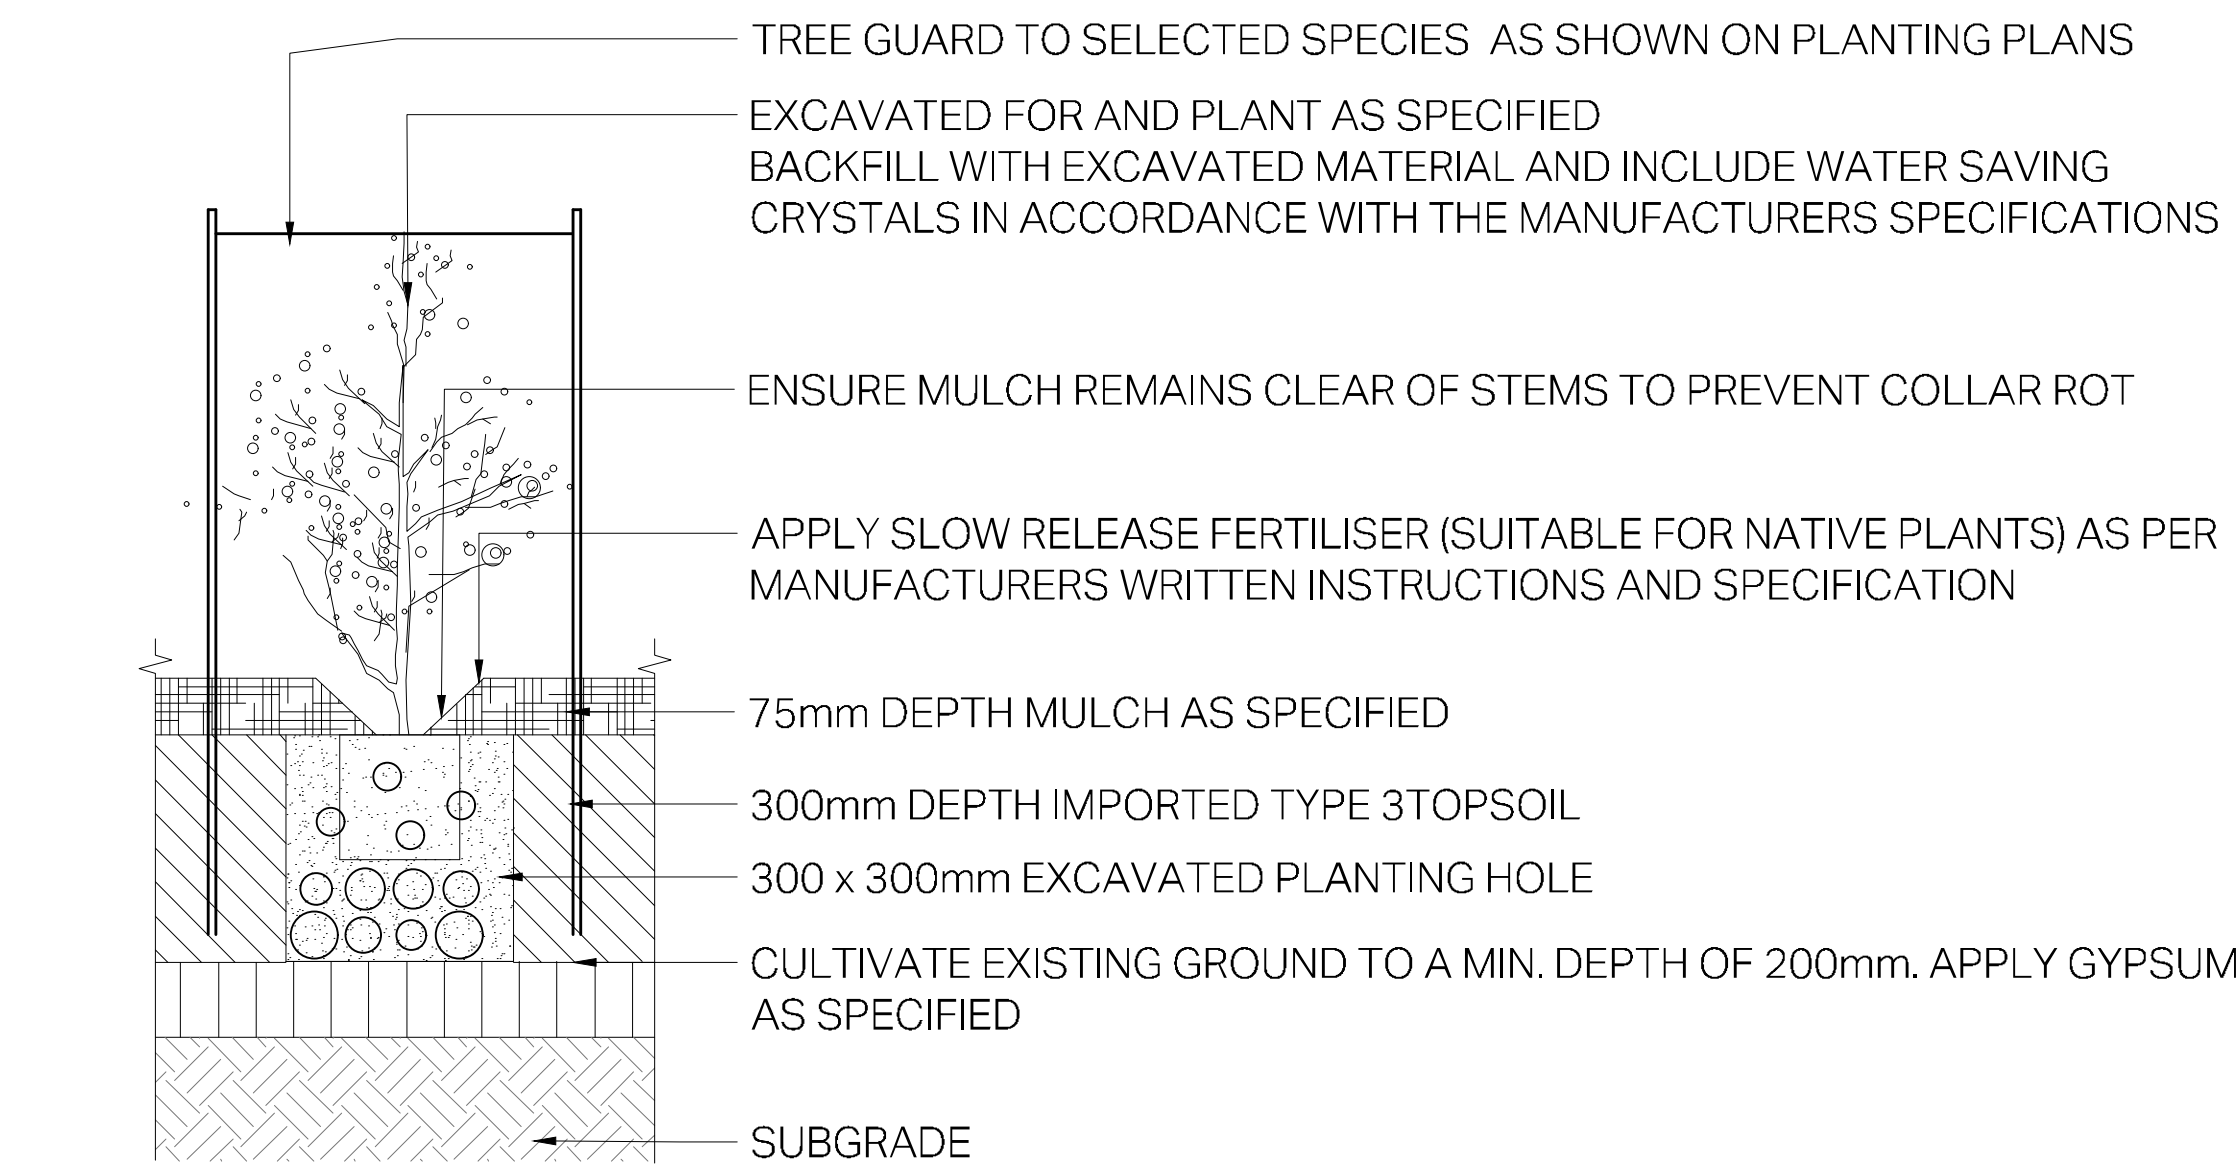

4 DETAIL: TYPICAL SHRUB PLANTING WITH GUARD
SCALE: 1:10@A1 - 1:20@A3

GENERAL NOTES

1. Work shall be in accordance with Municipal Infrastructure Technical Specifications (MITS) Refer:
www.cityservices.act.gov.au/plan-and-build/standards-codes-and-guidelines/municipal-infrastructure-technical-specifications-mits
2. Implement approved construction management plans (Trees, Landscape, Traffic, Environmental)
3. Read Drawings in conjunction with relevant specifications, contracts and statutory approval conditions
4. Locate services (existing, redundant and designed) prior to works, Report discrepancies with design to Managing Contractor
5. Provide samples of all nominated materials for approval
6. Confirm supplier information for all nominated plant material
7. Disturbance and damage to retained features to be rectified to at least pre-work conditions
8. Figured dimensions take precedence to scaled measurements
9. Drawings to be used only for stated project and issue status