




File Name: P:\2022\220392_B9-S132-Casey\04_CAD\4.2_Drawings\CIV\220392-drg-civ-tp-2203.dwg

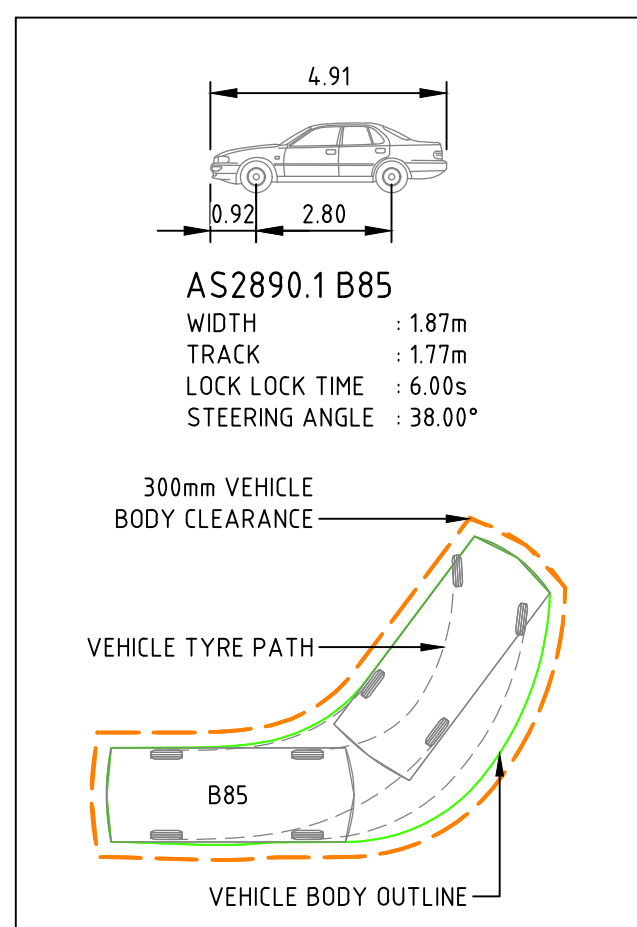

B99/B85 PASSING
SCALE 1:200

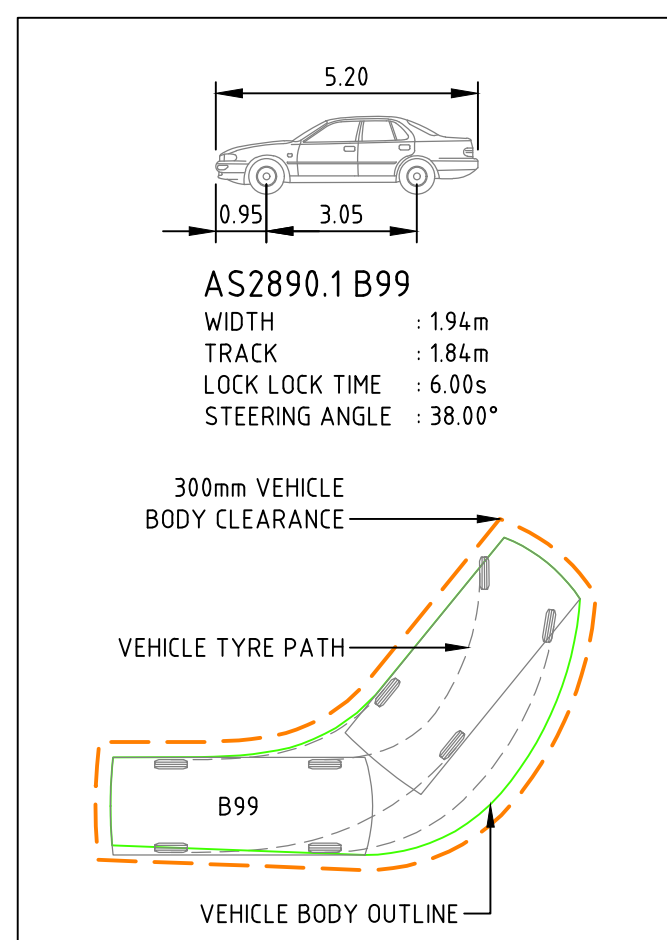

B85 EXIT FROM PARKING BAY
SCALE 1:200

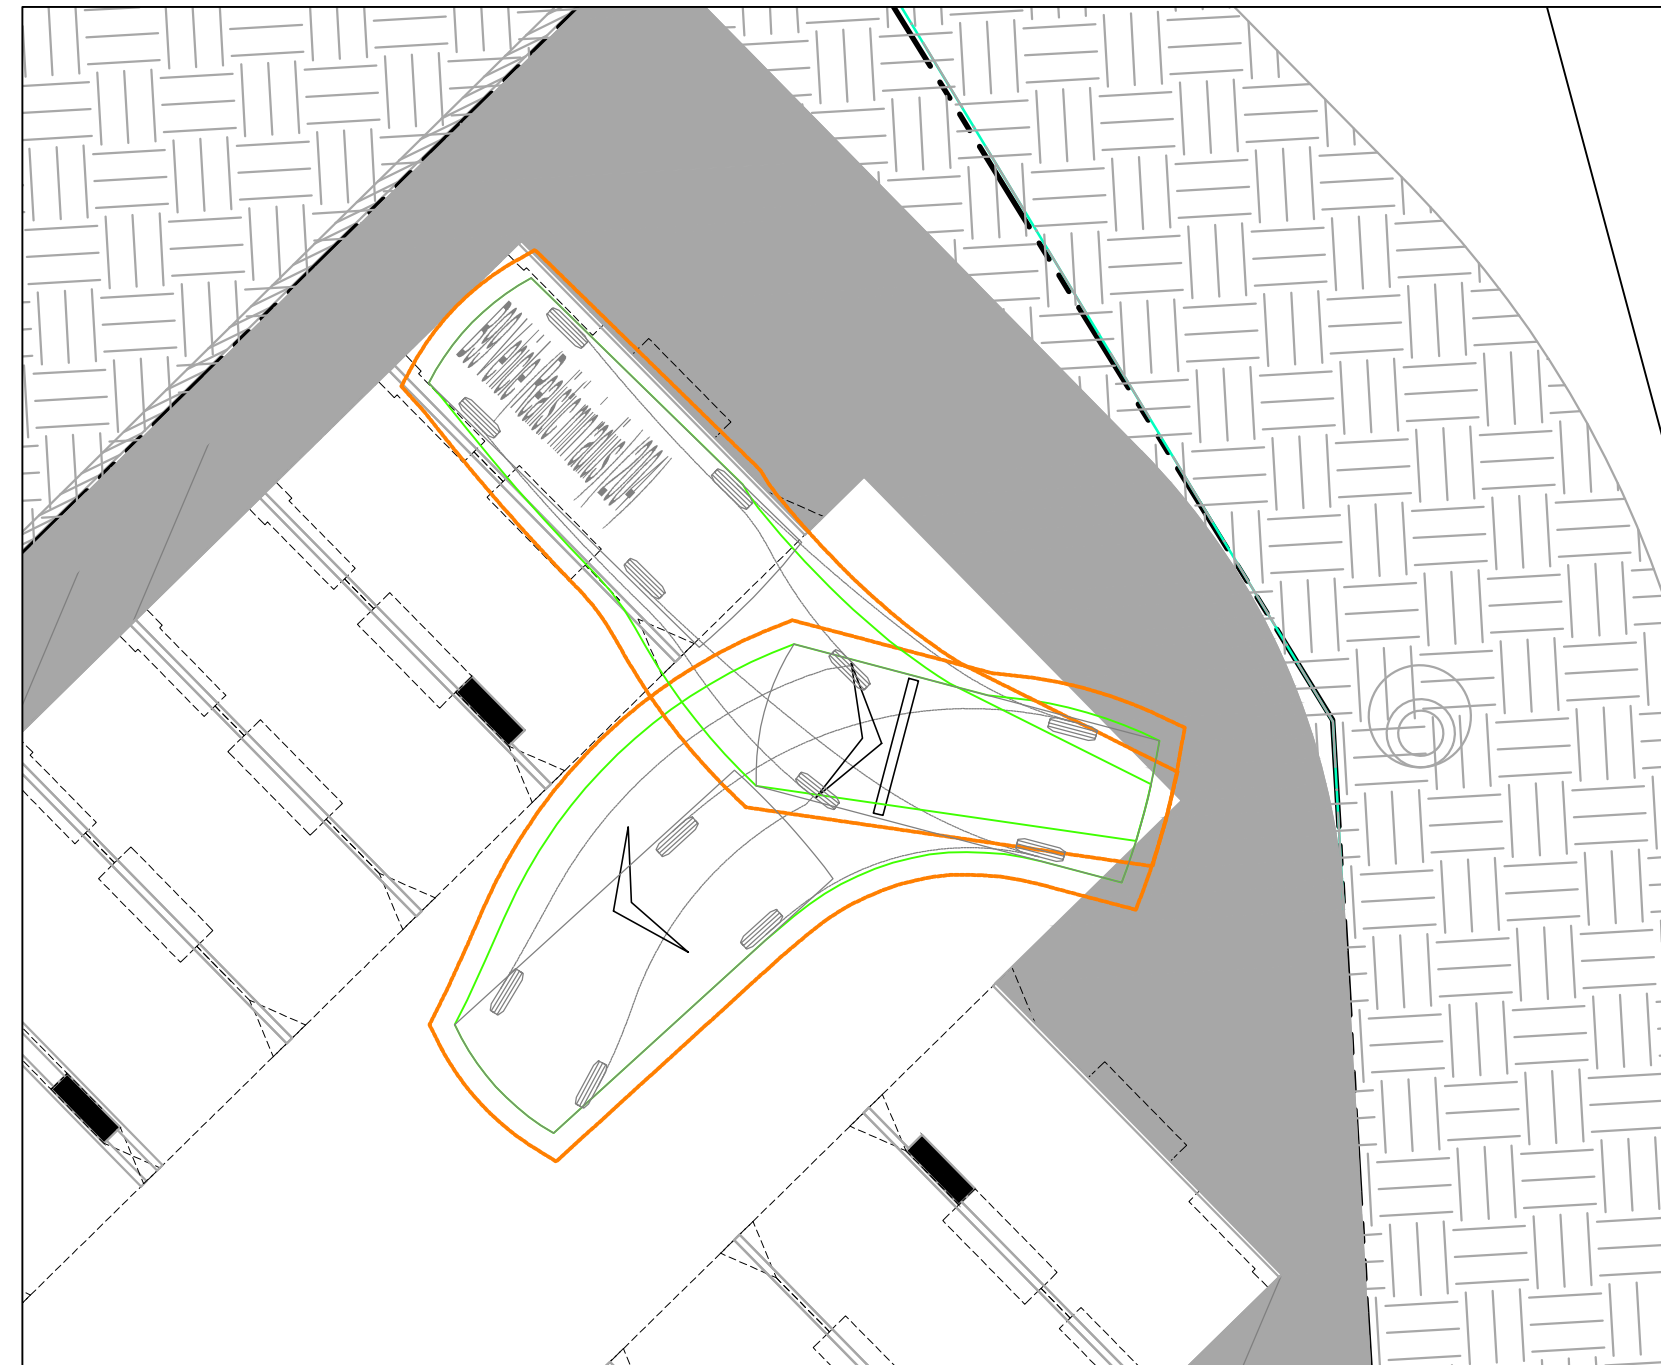


B99 EXIT FROM PARKING BAY
SCALE 1:200



B85 EXIT FROM PARKING BAY
SCALE 1:200

						Scales 0 2 3 4 5m 1:100 @ A1 North	sellick consultants Est. 1965 www.sellickconsultants.com.au	Client Logo Worth Street Pty Ltd KGCAPITOL	Status NOT FOR CONSTRUCTION Original Size A1 Drawn By RT Drafting Check AM Date Plotted 23-Sep-22 Designed By LT Design Check Coordinate System STROMLO GRID Approved AM Approved Date Height Datum AHD Approved Signature	Project Name and Location PROPOSED MIXED USE DEVELOPMENT BLOCK 9 SECTION 132 CASEY Drawing Title VEHICLE TURNING PATHS PLAN SHEET 3 Project Number 220392 Type DRG Discipline CIV Sub-Discipline TP Drg No. 2203 Rev A	
A	FOR DEVELOPMENT APPROVAL	23.09.2022	RT	DO NOT SCALE OFF DRAWINGS. VERIFY ALL DIMENSIONS ON SITE PRIOR TO WORK. COPYRIGHT: The contents and information contained in this document are copyright of Sellick Consultants. Use or copy of this document in whole or part without written permission constitutes an infringement of copyright.	

DO NOT SCALE OFF DRAWINGS. VERIFY ALL DIMENSIONS ON SITE PRIOR TO WORK.
COPYRIGHT: The contents and information contained in this document are copyright of Sellick Consultants, Use or copy of this document in whole or part without written permission constitutes an infringement of copyright.

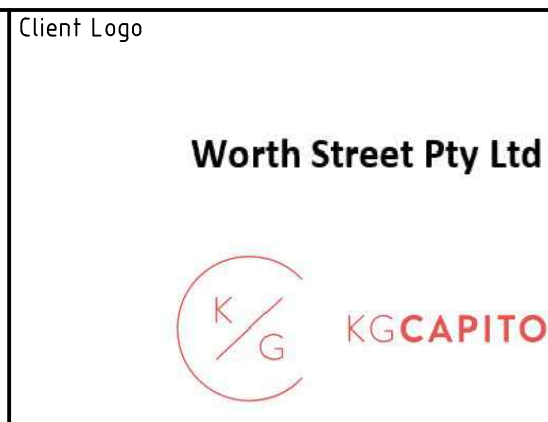

Status			
Original Size	A1	Drawn By	RT
Date Plotted	23-Sep-22	Designed By	LT
Coordinate System	STROMLO GRID	Approved	AM
Height Datum	AHD	Approved Signature	

Project Name and Location					
PROPOSED MIXED USE DEVELOPMENT					
BLOCK 9 SECTION 132 CASEY					
Drawing Title					
VEHICLE TURNING PATHS PLAN					
SHEET 3					
Project Number	220392	Type	DRG	Discipline	CIV
Sub-Discipline	TP	Drg No.	2203	Rev	A