


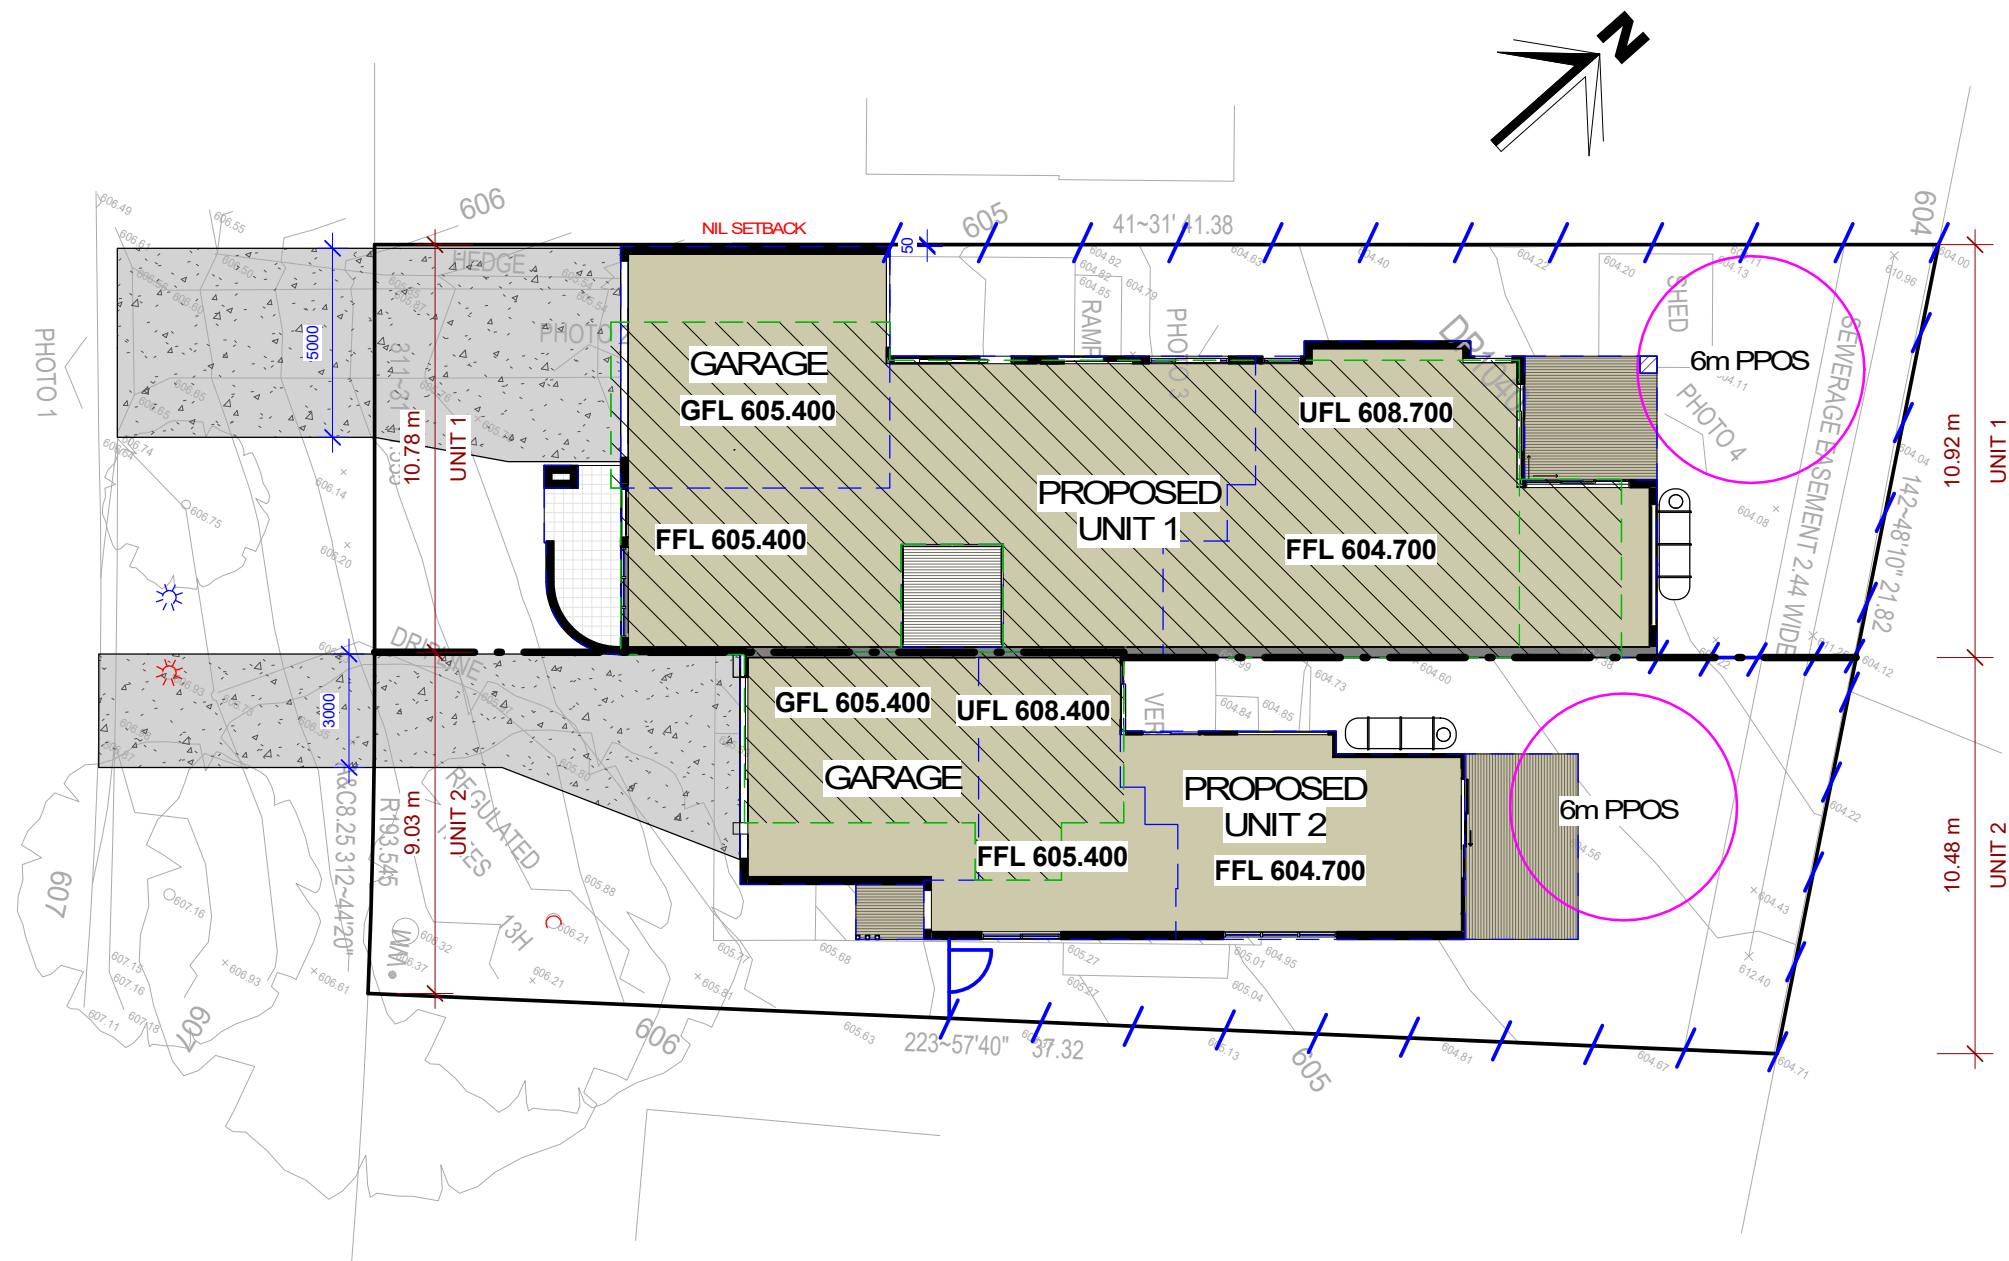

PROJECT NAME:
PROPOSED NEW
RESIDENCE

BLOCK: 54 SECTION: 10
SUBURB: RED HILL

TITLE:
UNIT TITLE PLAN

CLIENT:
JOHN

SCALE:
1 : 200 @A3
SHEET No:
A 011

DATE:
16-06/25
JOB NO:
20002

DRAWN BY:
JASON.C
CHECK BY:
LEO.H

JUST DESIGN
TEL: 0451 163 306
EMAIL: Info@jastdesign.com.au

