
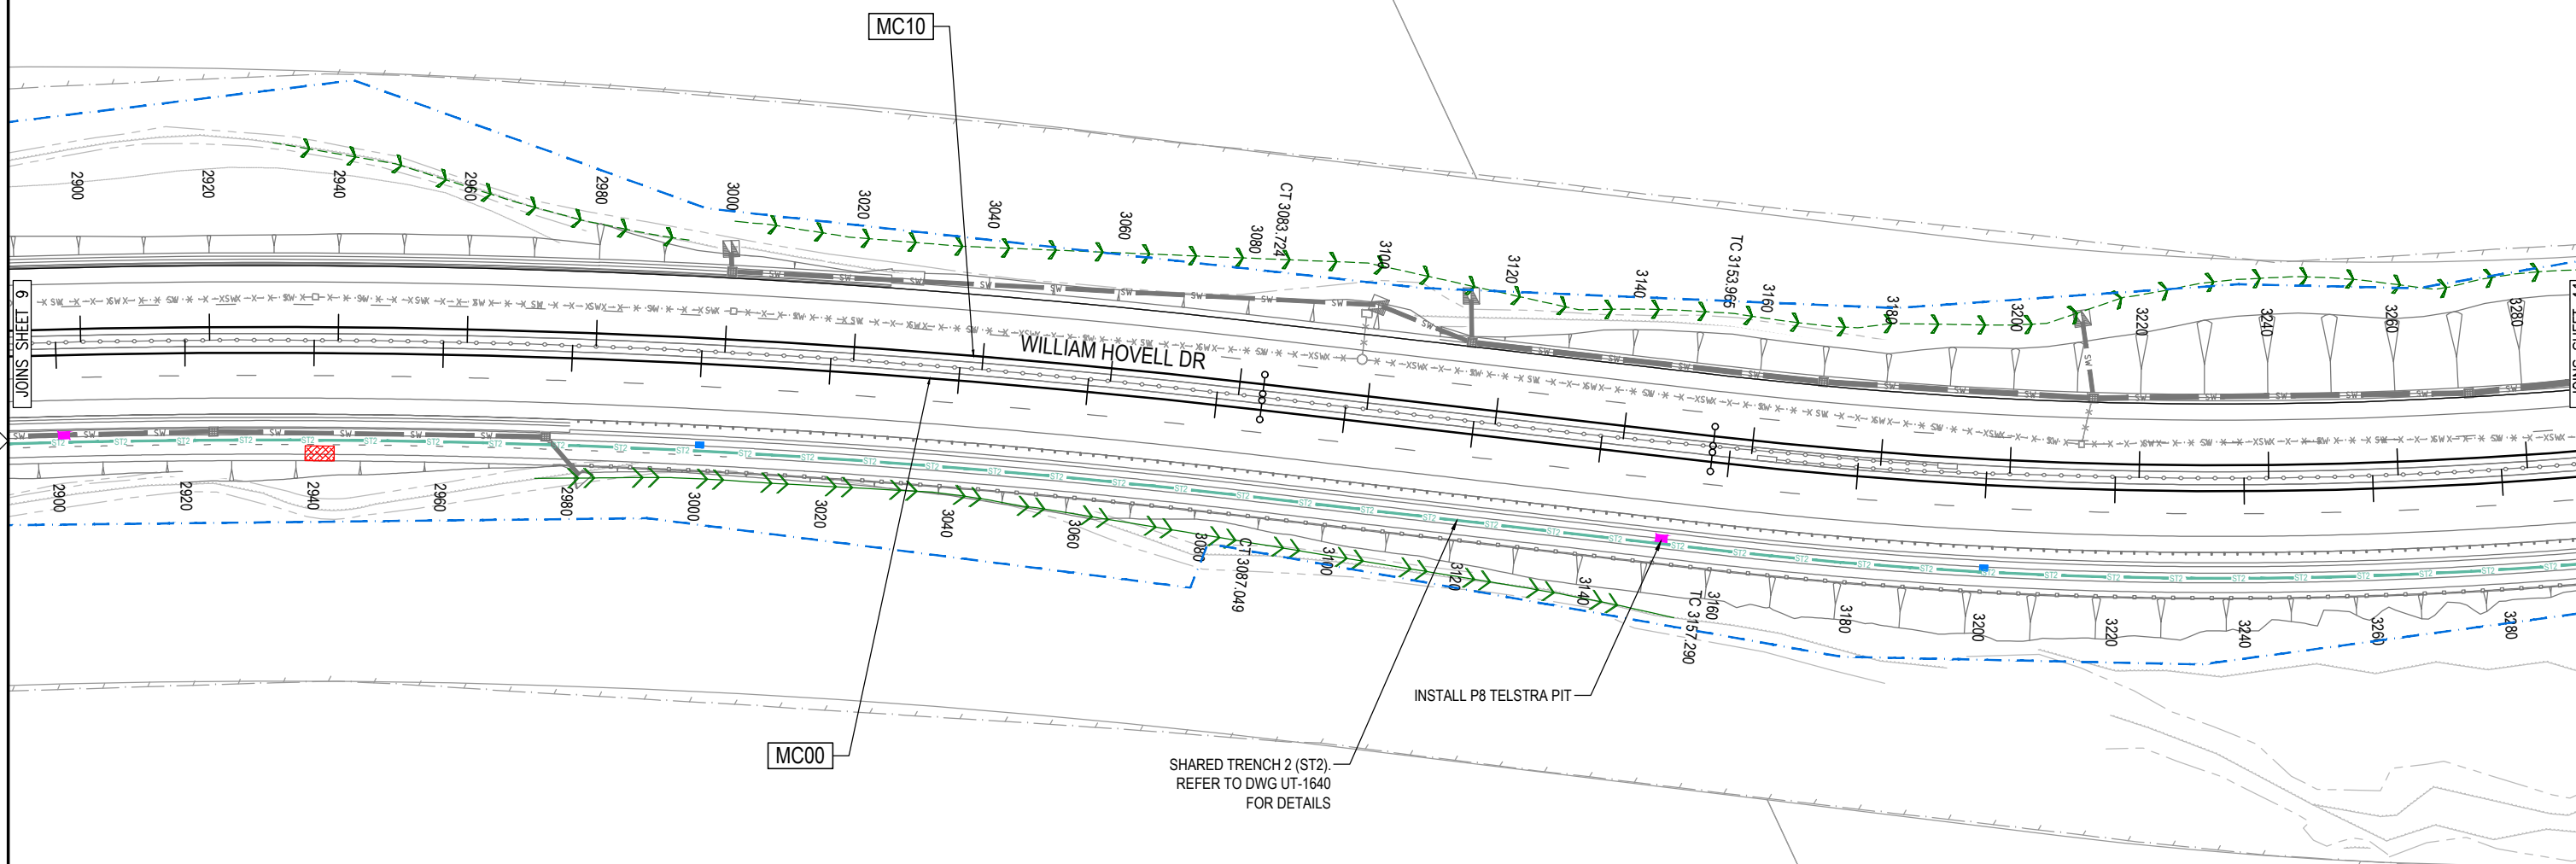


THE PINNACLE NATURE RESERVE

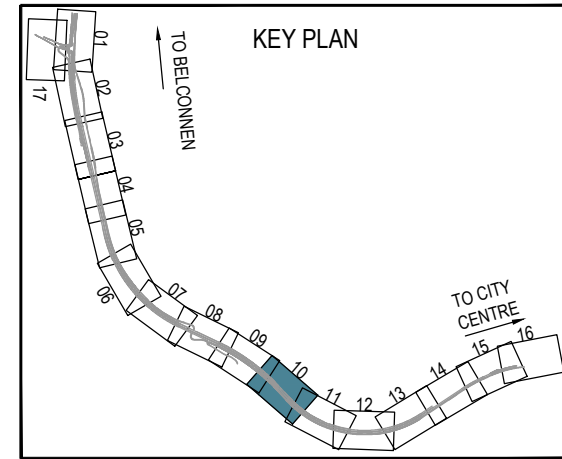

KAMA NATURE RESERVE

- NOTES:
- FOR UTILITIES NOTES AND LEGEND REFER DRG. UT-1601 AND UT-1602
 - FOR OTHER DESIGN PACKAGES REFER TO DESIGN PACKAGE LIST ON DRG. UT-1601

DR

150 mm ON ORIGINAL
A1

DRAWING FILE LOCATION / NAME V:\Vault\Projects\3002750\CAD\DWG\09_UT_Utilities\3002750-UT-1619.dwg		PLOT DATE 24 May 2024		TIME 09:47:24	
EXTERNAL REFERENCE FILES		REV	DATE	AMENDMENT / REVISION DESCRIPTION	
K:\WD_SURVX K:\WD_WP K:\WD_DES K:\WD_DES_CAD K:\WD_UTILX K:\WD_DRN K:\WD_UTILX_TITL_500 K:\WD_FRAME_500 K:\WD_RD_NAME K:\WD_SET_500 K:\WD_SHT_TXT_UT K:\WD_SW_EX K:\WD_SW_EX K:\WD_DES_BRRY K:\WD_DES_BRRY K:\WD_FAUNA_BRIDGE_DES K:\WD_FAUNA_BRIDGE_DES K:\WD_FAUNA_BRIDGE_DES		A	19.06.2020	PRELIMINARY SKETCH PLAN	
		B	08.10.2020	PRELIMINARY SKETCH PLAN	
		C	13.11.2020	PRELIMINARY SKETCH PLAN SUBMISSION	
		D	29.02.2024	DRAFT DOCUMENT READINESS (DR) SUBMISSION	
		E	24.05.2024	FINAL DOCUMENT READINESS (DR) SUBMISSION	
SCALES AT A1 SIZE DRAWING		WVR No.	APPROVAL	TITLE	NAME
SCALE 1:500 		0007	DK	DRAFTER	N. BROOKE-TAYLOR
		0014	DK	DRAFTING CHECK	X. SECUBAN
		0015	DK	DESIGNER	T. THINN
		0036	T.VN	DESIGN CHECK	L. MULYADI
		0037	T.VN	PROJECT MANAGER	K. DECANHA
DESIGNER SMEC Member of the Surbana Jurong Group ABN 47 065 475 149 LEVEL 9, 12 MOORE STREET CANBERRA ACT 2601 AUSTRALIA SMEC PROJECT No 3002750		CLIENT ACT Government Transport Canberra & City Services		PROJECT TITLE WILLIAM HOVELL DRIVE DUPLICATION UTILITIES SHEET 10	
SCALE AS SHOWN	PHASE DETAIL DESIGN	PROJECT / DRAWING No. 3002750-UT-1619		REVISION E	