

EXISTING DEEP PIT (>3.5m) PIT TO BE RETAINED
SUBJECT TO ONSITE INSPECTION AND
CONDITION ASSESSMENT


EXISTING PIPE L-1 TO L-3 TO BE RETAINED
PIPE SIZE TO BE CONFIRMED ON SITE
UPGRADE REQUIRED IF PIPE IS LESS THAN Ø600

REMOVE HEADWALL
AND EXTEND CULVERT

REMOVE HEADWALL
AND EXTEND CULVERT

- NOTES:**
1. FOR DRAINAGE NOTES REFER DRG No. 3002750-DD-1401
 2. FOR DRAINAGE LEGEND REFER DRG No. 3002750-DD-1402
 3. FOR WATER AND SEWER REFER PACKAGE 08
 4. FOR UTILITIES REFER PACKAGE 09
 5. FOR SUBSOIL DRAINAGE REFER PACKAGE 10
 6. FOR STRUCTURES REFER PACKAGE 17


150 mm ON ORIGINAL

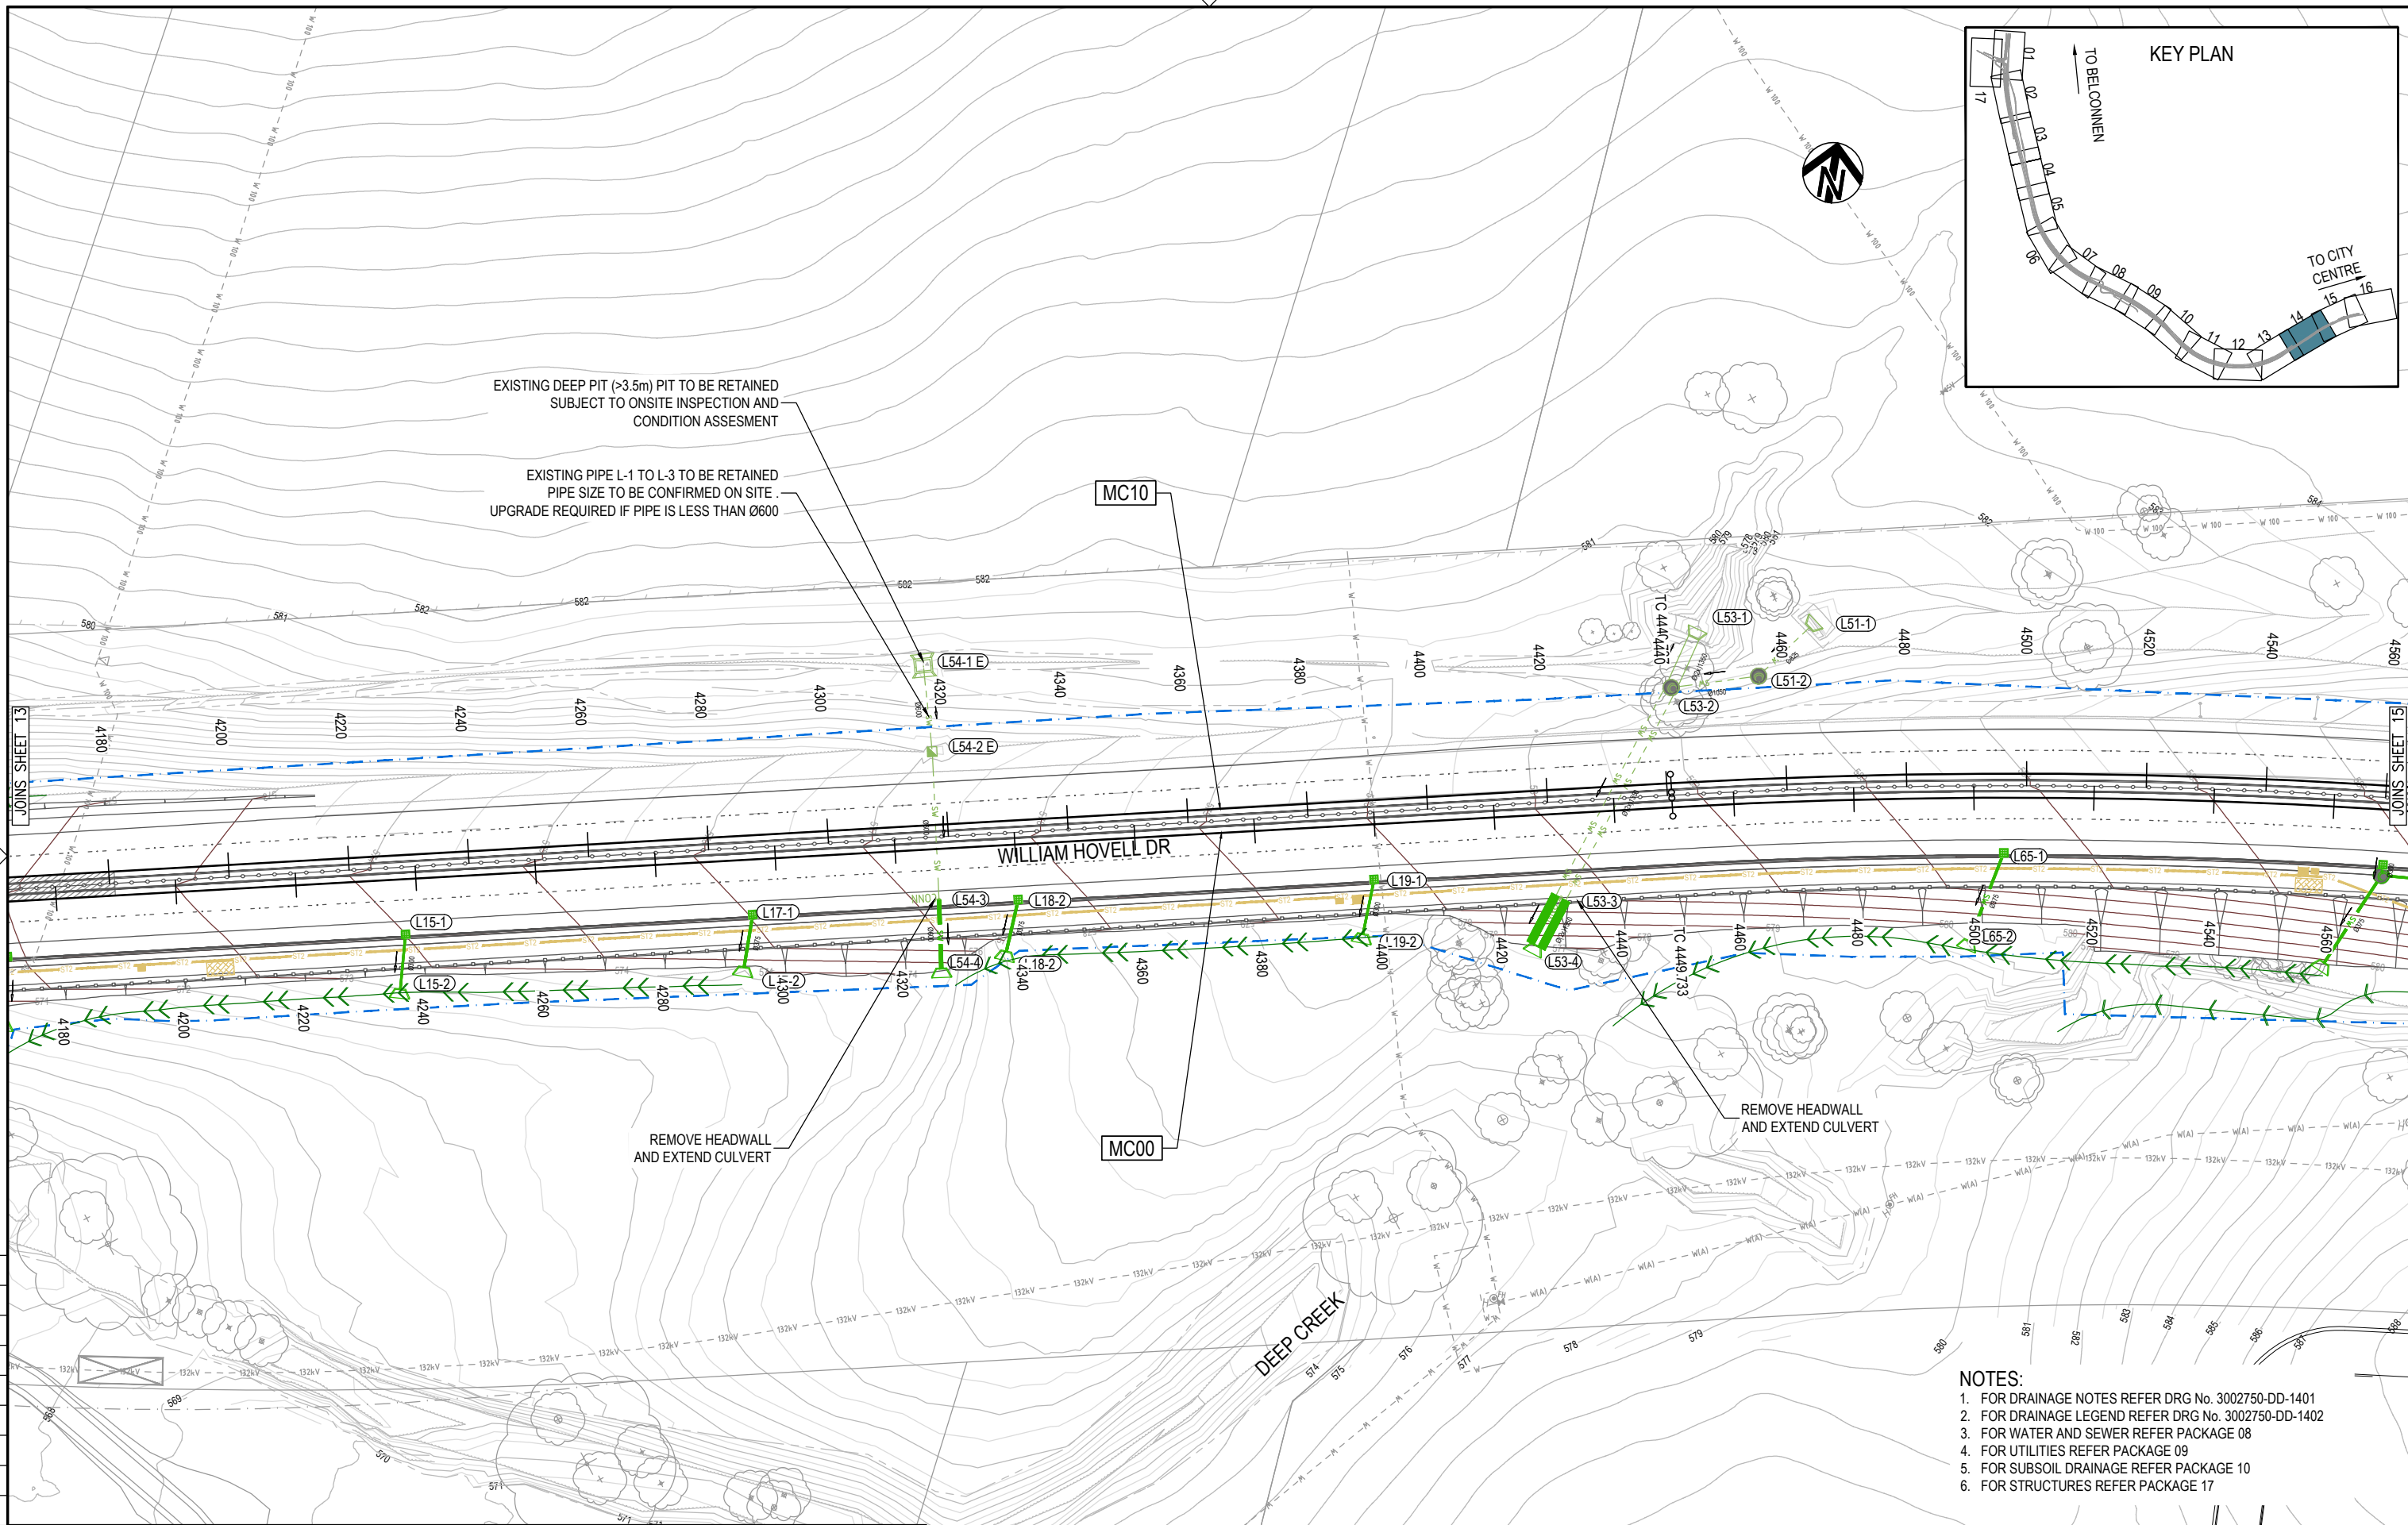

DR

DRAWING FILE LOCATION / NAME V:\Vault\Projects\3002750\CAD\DWG\07_DD_Drainage\3002750-DD-1423.dwg		PLOT DATE 15 Mar 2024		TIME 12:42:40		
EXTERNAL REFERENCE FILES		REV	DATE	AMENDMENT / REVISION DESCRIPTION		
<ul style="list-style-type: none"> 3002750_SMEC.dwg 3002750_Site.dwg 3002750_Survey.dwg 3002750_Water.dwg 3002750_Sewer.dwg 3002750_Utility.dwg 3002750_Subsoil.dwg 3002750_Structures.dwg 3002750_Note.dwg 3002750_Sheet.dwg 3002750_Tree.dwg 		A	19.06.2020	PRELIMINARY SKETCH PLAN		
		B	08.10.2020	PRELIMINARY SKETCH PLAN		
		C	13.11.2020	PRELIMINARY SKETCH PLAN SUBMISSION		
		D	15.03.2024	DRAFT DOCUMENT READINESS (DR) SUBMISSION		

WVR No.	APPROVAL	TITLE	NAME
0007	DK	DRAFTER	N. BROOKE-TAYLOR
0014	DK	DRAFTING CHECK	X. SECUBAN
0015	DK	DESIGNER	M. RAHMAN
0036	T.VN	DESIGN CHECK	D. DONGOL
		PROJECT MANAGER	K. DECANHA
		PROJECT DIRECTOR	T. VAN NIEKERK

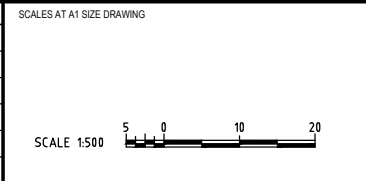

DESIGNER

Member of the Surbana Jurong Group
ABN 47 065 475 149

LEVEL 9, 12 MOORE STREET
CANBERRA ACT 2601 AUSTRALIA
SMEC PROJECT No 3002750

CLIENT

Transport Canberra & City Services

PROJECT TITLE WILLIAM HOVELL DRIVE DUPLICATION		PROJECT / DRAWING No. 3002750-DD-1423	
SCALE AS SHOWN		REVISION D	
PHASE DETAIL DESIGN		SHEET 14	