



HAULAGE/CABLE JOINT PIT WHERE SPECIFIED.  
WORKS BY OTHERS.

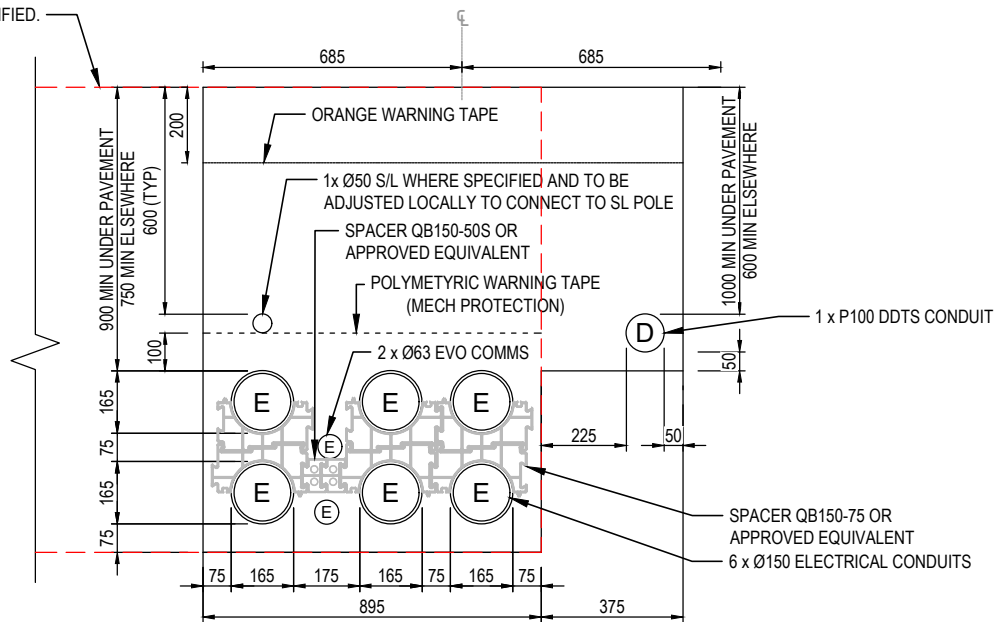


TYPICAL SHARED TRENCH 1 (ST1) DETAILS  
1:10


HAULAGE/CABLE JOINT PIT WHERE SPECIFIED.  
WORKS BY OTHERS.

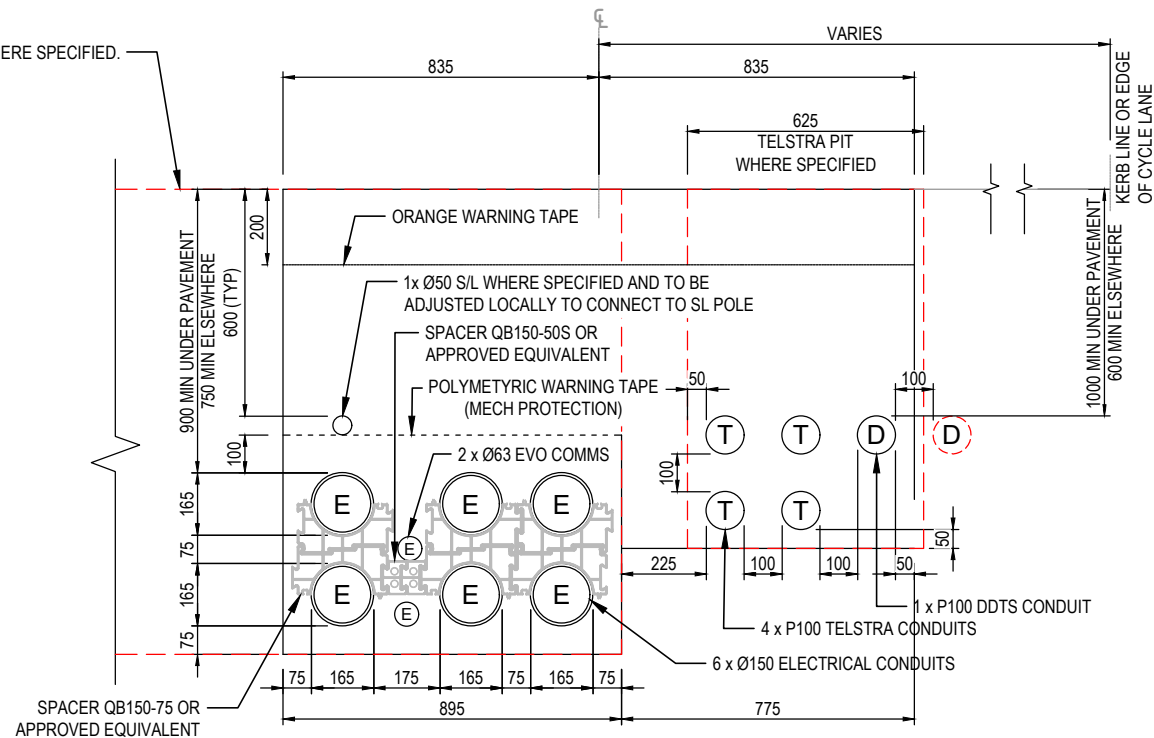

TYPICAL SHARED TRENCH 1 (ST2) DETAILS  
1:10

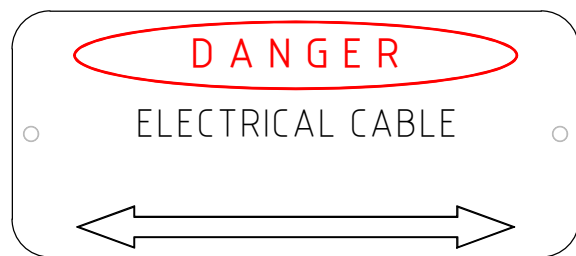

TYPICAL WARNING PLATE DETAILS  
NTS

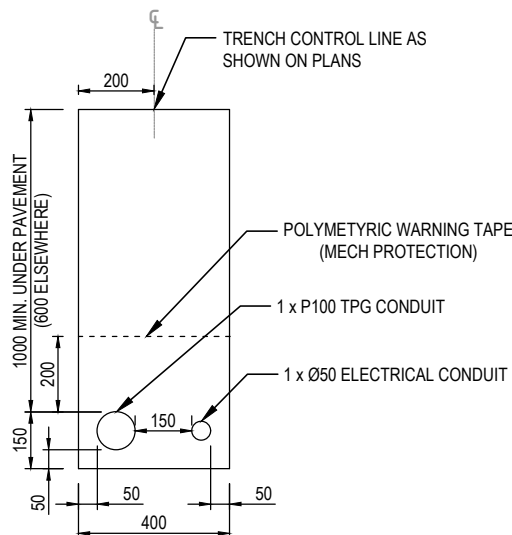


TYPICAL SHARED TRENCH 3 (ST3) DETAILS  
1:10

150 mm ON ORIGINAL  
150  
140  
130  
120  
110  
100  
90  
80  
70  
60  
50  
40  
30  
20  
10  
0

DRAWING FILE LOCATION / NAME V:\_Vault\Projects\3002750\CAD\DWG\09_UT_Utillies\3002750-UT-1640.dwg	PLOT DATE 24 May 2024	TIME 09:55:40
---	--------------------------	------------------

REV	DATE	AMENDMENT / REVISION DESCRIPTION	WVR No.	APPROVAL	TITLE	NAME
A	19.06.2020	PRELIMINARY SKETCH PLAN	0007	DK	DRAFTER	N. BROOKE-TAYLOR
B	08.10.2020	PRELIMINARY SKETCH PLAN	0014	DK	DRAFTING CHECK	X. SECUBAN
C	13.11.2020	PRELIMINARY SKETCH PLAN SUBMISSION	0015	DK		
D	29.02.2024	DRAFT DOCUMENT READINESS (DR) SUBMISSION	0036	T.VN	DESIGNER	T. THINN
E	24.05.2024	FINAL DOCUMENT READINESS (DR) SUBMISSION	0037	T.VN	DESIGN CHECK	L. MULYADI
					PROJECT MANAGER	K. DECANHA
					PROJECT DIRECTOR	T. VAN NIEKERK

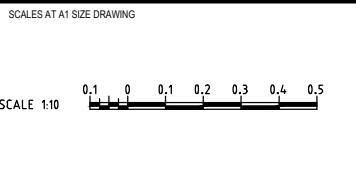

DESIGNER

Member of the Surlana Jurong Group  
ABN 47 065 475 149

LEVEL 9, 12 MOORE STREET  
CANNBERRA ACT 2601 AUSTRALIA  
SMEC PROJECT No 3002750

CLIENT

Transport Canberra & City Services

PROJECT TITLE WILLIAM HOVELL DRIVE DUPLICATION	SCALE AS SHOWN	PHASE DETAIL DESIGN	PROJECT / DRAWING No. 3002750-UT-1640	REVISION B
---	-------------------	------------------------	--	---------------

DR