



SHARED TRENCH 1 (ST1) CROSSING
Ø160 GAS DISTRIBUTION MAIN
TYPICAL DETAILS
1:10

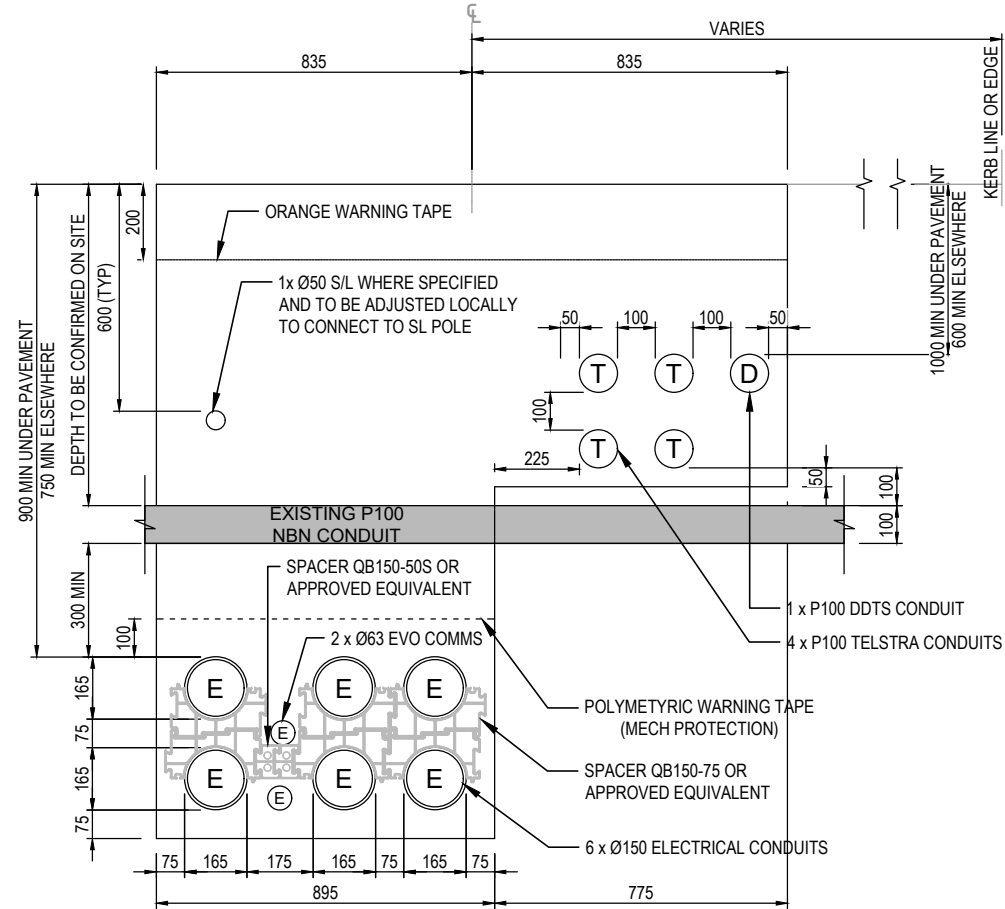

SHARED TRENCH 2 (ST2) CROSSING
P100 NBN CONDUIT
TYPICAL DETAILS
1:10

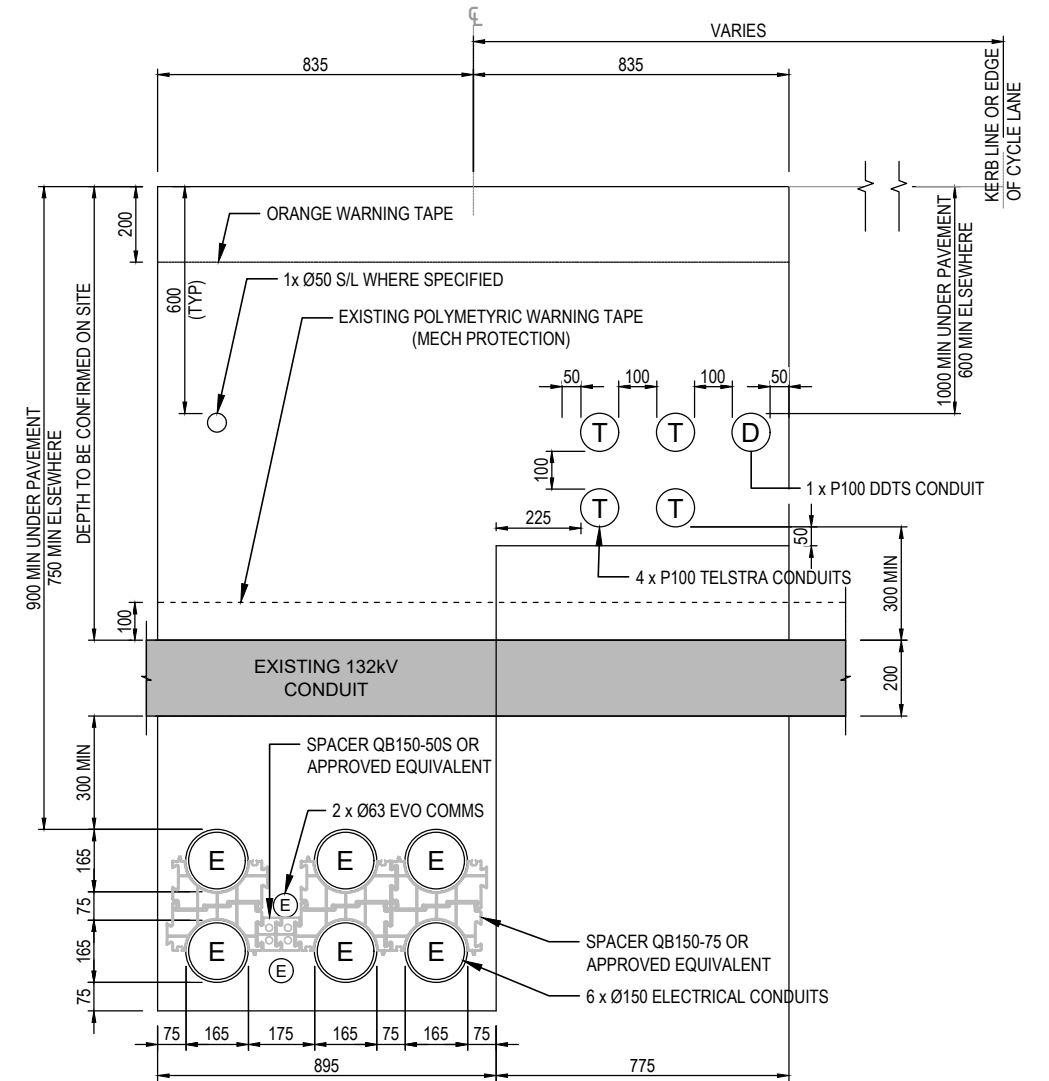


SHARED TRENCH 2 (ST2) CROSSING
132 kV CONDUIT
TYPICAL DETAILS
1:10

150 mm ON ORIGINAL

150
140
130
120
110
100
90
80
70
60
50
40
30
20
10
0

DRAWING FILE LOCATION / NAME V:\Vault\Projects\3002750\CAD\DWG\09_UT_Utillies\3002750-UT-1641.dwg		PLOT DATE 24 May 2024		TIME 09:56:19	
EXTERNAL REFERENCE FILES	REV A	DATE 24.05.2024	AMENDMENT / REVISION DESCRIPTION FINAL DOCUMENT READINESS (DR) SUBMISSION	WVR No. 0037	APPROVAL T.VN

APPROVAL	TITLE	NAME
DRAFTER		<i>N. BROOKE-TAYLOR</i>
DRAFTING CHECK		<i>X. SECUBAN</i>
DESIGNER		<i>T. THINN</i>
DESIGN CHECK		<i>L. MULYADI</i>
PROJECT MANAGER		<i>K. DECANHA</i>
PROJECT DIRECTOR		<i>T. VAN NIEKERK</i>

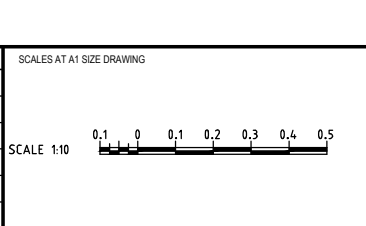

DESIGNER

Member of the Surbana Jurong Group
ABN 47 065 475 149

LEVEL 9, 12 MOORE STREET
CANNBERRA ACT 2601 AUSTRALIA
SMEC PROJECT No 3002750

CLIENT

Transport Canberra & City Services

PROJECT TITLE WILLIAM HOVELL DRIVE DUPLICATION			
UTILITIES SHARED TRENCH DETAILS SHEET 2			
SCALE AS SHOWN	PHASE DETAIL DESIGN	PROJECT / DRAWING No. 3002750-UT-1641	REVISION A

DR