


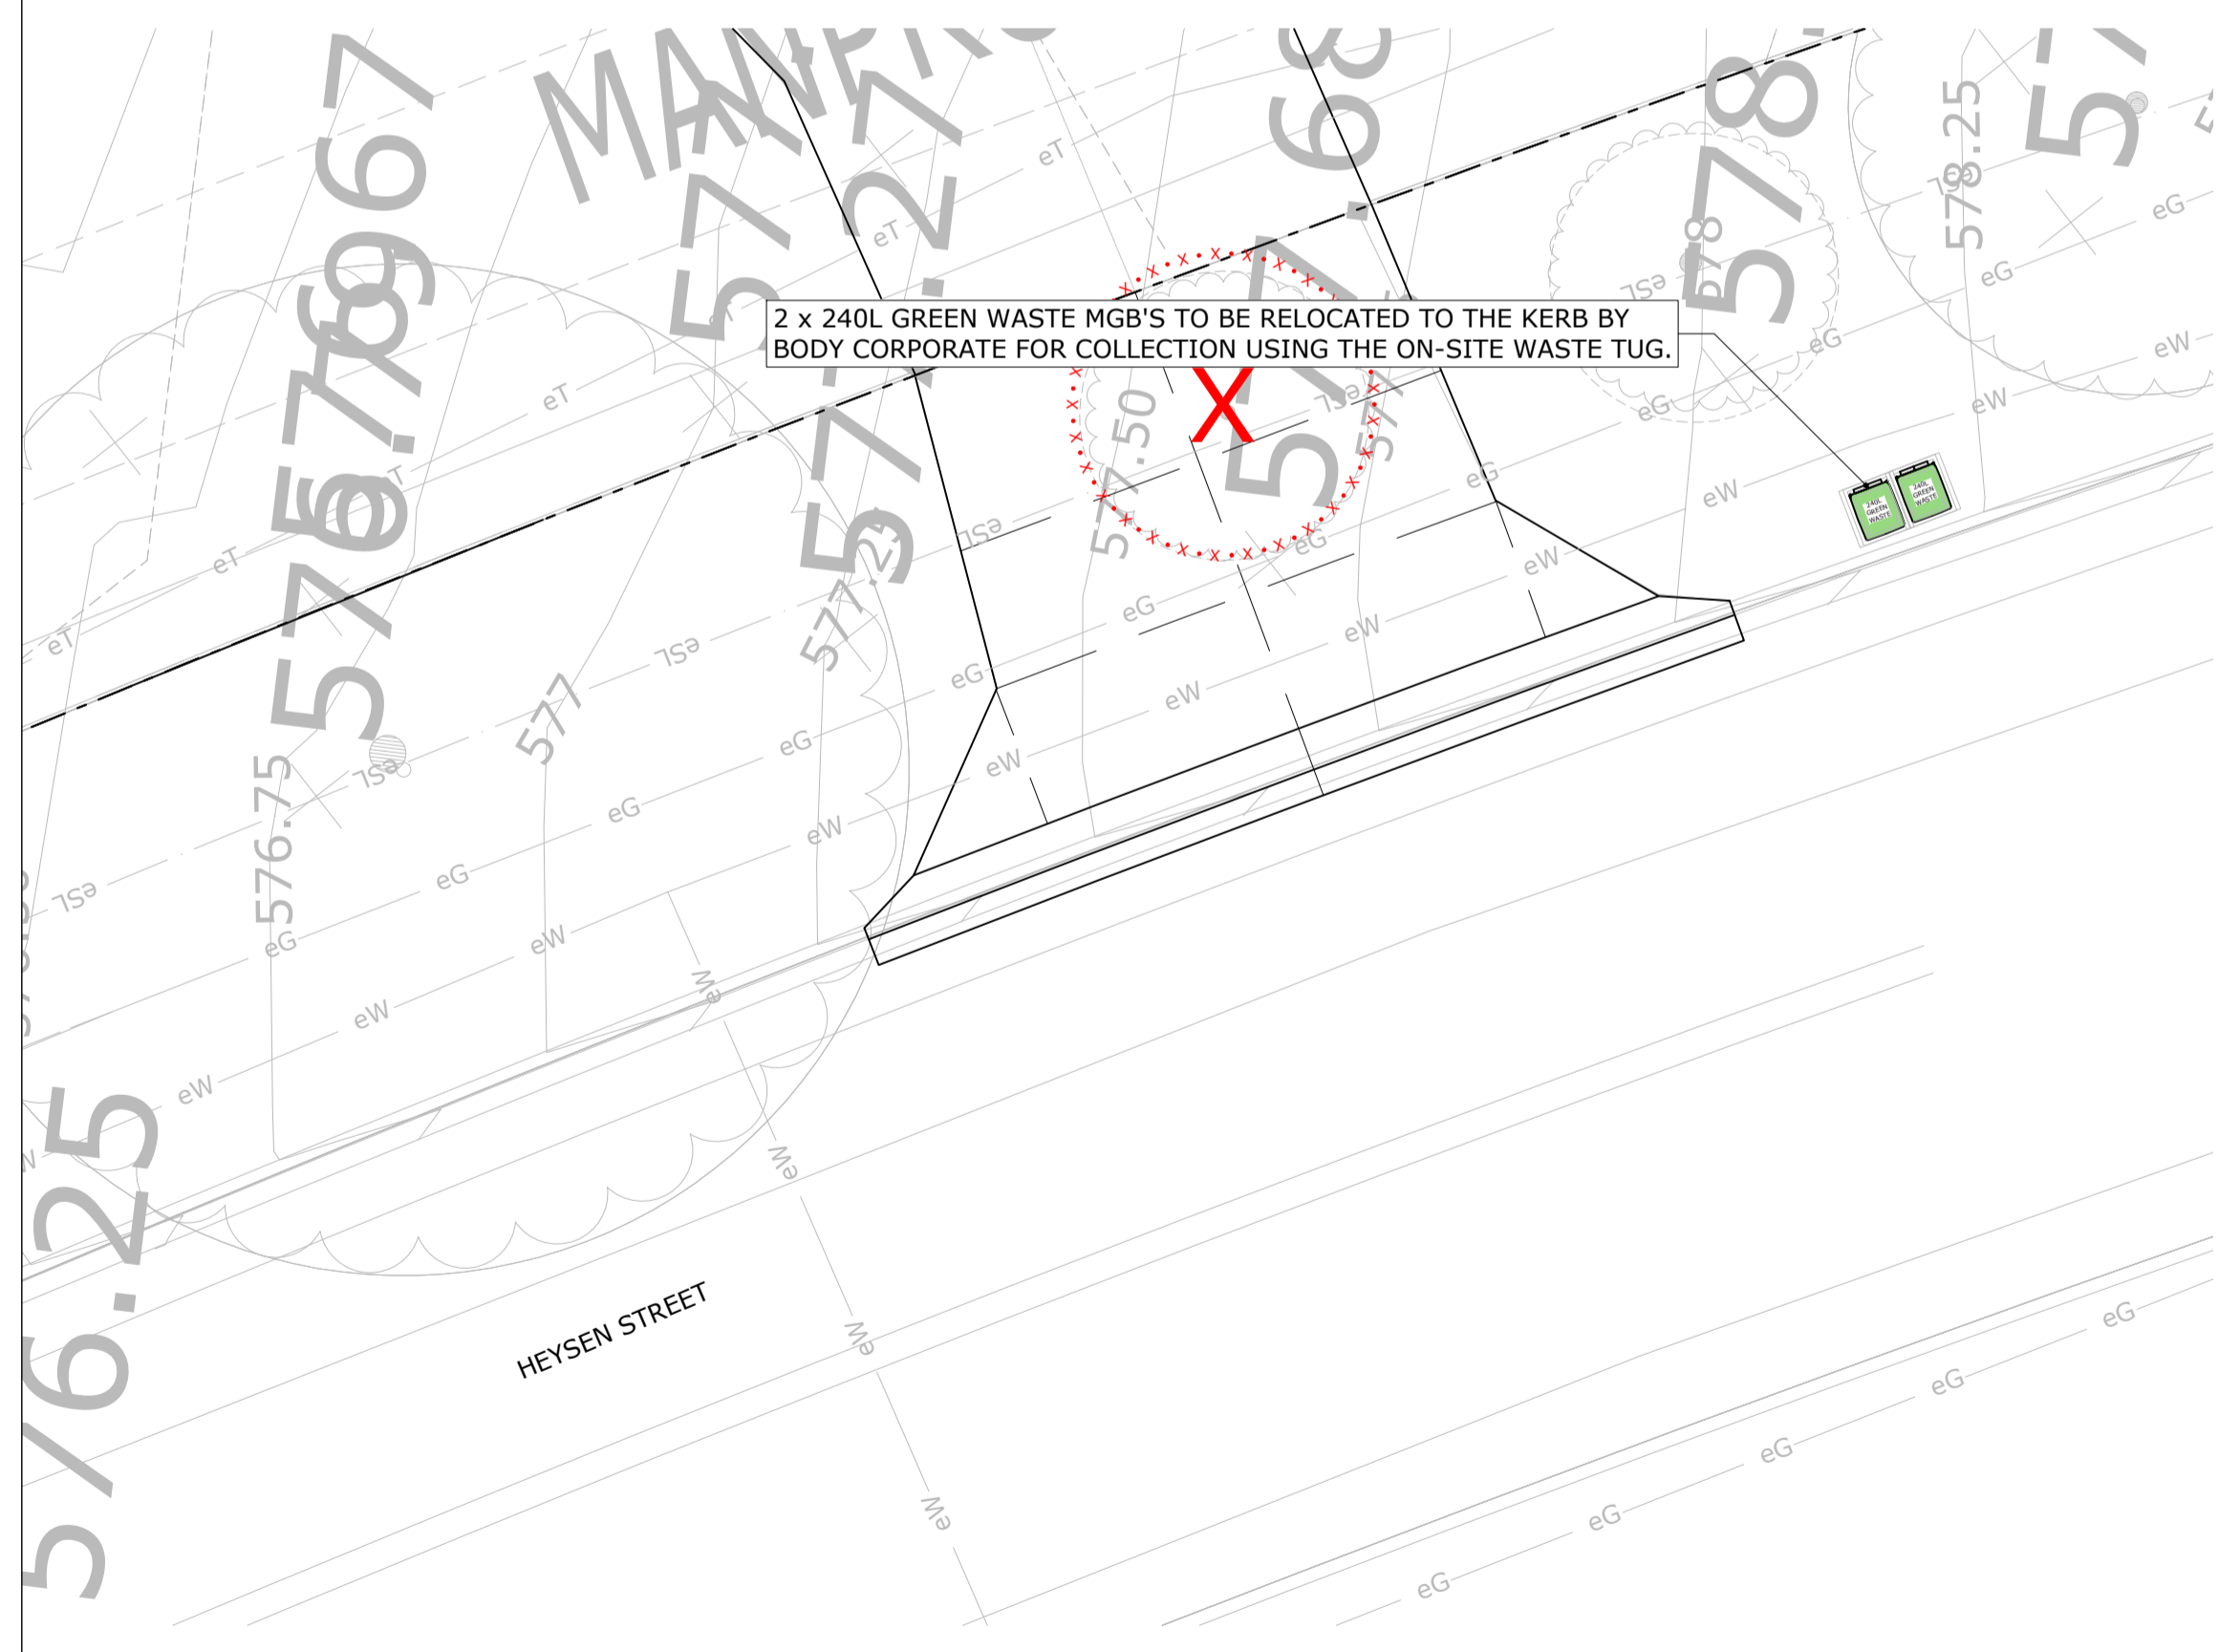

BUILDINGS A TO W - GREEN WASTE PLAN
1:100 @ A1




BUILDINGS X TO Z - GREEN WASTE PLAN
1:100 @ A1

DISCIPLINE: **CIVIL SERVICES**

REV	ISSUE	CHK'D	APP'D	DATE
1	PRELIMINARY	S.S.	S.G.	23/02/22
2	PRELIMINARY	S.S.	S.G.	02/03/22
3	PRELIMINARY	S.S.	S.S.	16/03/22
4	PRELIMINARY	S.S.	S.S.	02/06/22
5	PRELIMINARY	S.G.	S.G.	18/08/22

ALL DRAWINGS ARE DESIGNED TO BE PRINTED AND READ IN COLOUR. IT IS THE CONTRACTORS' RESPONSIBILITY TO PRINT DRAWINGS IN COLOUR TO AVOID ANY POTENTIAL DISCREPANCIES. IF DRAWINGS ARE PRINTED IN BLACK AND WHITE.

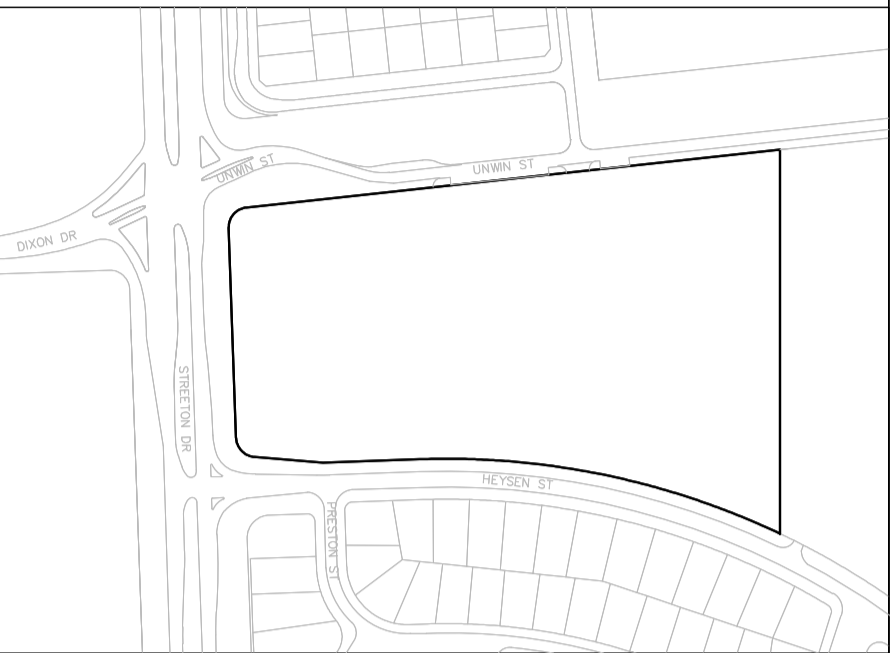

Vital Design Solutions
HYDRAULIC CIVIL FIRE

Canberra - Ground floor, 20 Spongolite Street, Beard ACT 2620
Melbourne - Level 22, 535 Bourke Street, Melbourne Vic 3000
Tel 02 6297 2765 Email admin@vdsol.com.au ABN 45 151 340 788
Fax 02 6299 2316 Web vdsol.com.au ACN 151 340 788

ARCHITECT

CLIENT

PROJECT
**WESTON VILLAGE
BLOCK 1 SECTION 82
UNWIN STREET
WESTON ACT**

DRAWING TITLE
**WASTE MANAGEMENT PLAN
GREEN WASTE COLLECTION
PLAN**

ALL DIMENSIONS ARE TO BE VERIFIED ON SITE PRIOR TO COMMENCEMENT OF WORKS, ORDERING MATERIAL, OR PRODUCING SHOP DRAWINGS. THE COPYRIGHT OF THIS DRAWING REMAINS WITH VITAL DESIGN SOLUTIONS PTY LTD.

JOB REFERENCE: **VS21063** DRAWING NUMBER: **C.25c**

DESIGNED: S.SCHUPFER DRAFTED: S.SCHUPFER



SCALE 1:100 SIZE A1
ISSUE: **NOT FOR CONSTRUCTION** REVISION: **5**