



BUILDING 'A' SATELLITE ENCLOSURE PLAN (CHUTE)

1:50 @ A1

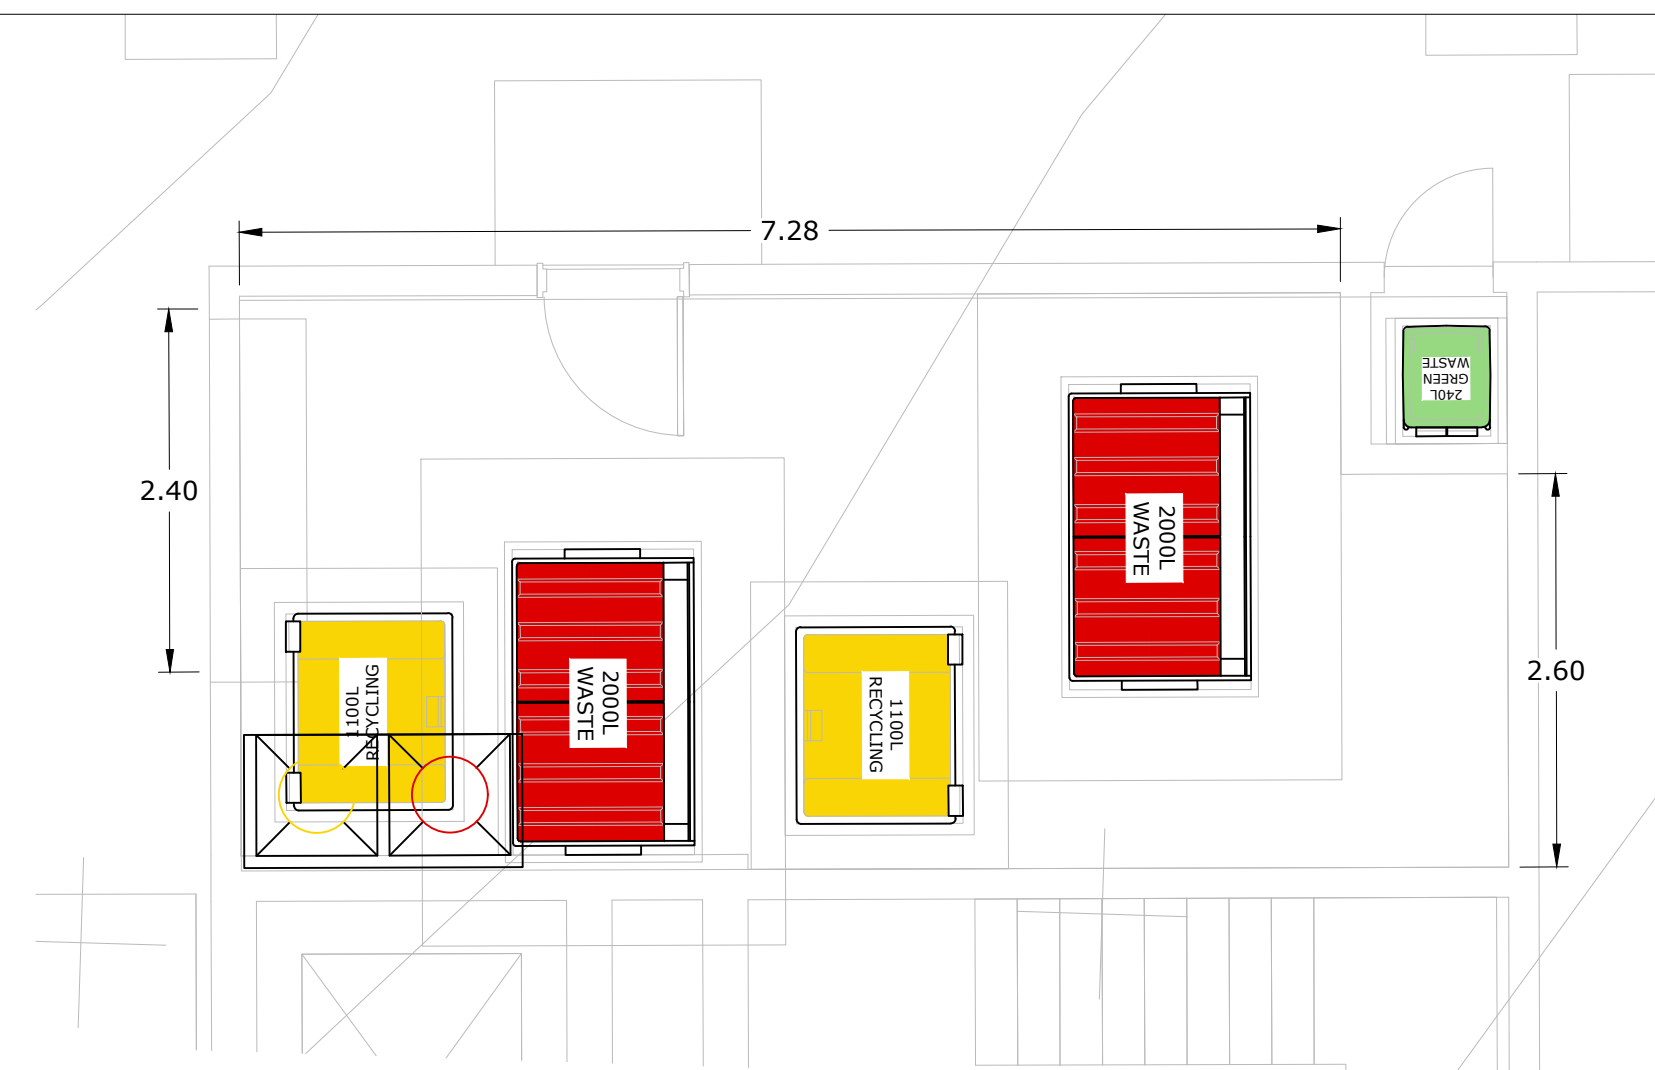

BUILDING 'B' SATELLITE ENCLOSURE PLAN (CHUTE)

1:50 @ A1

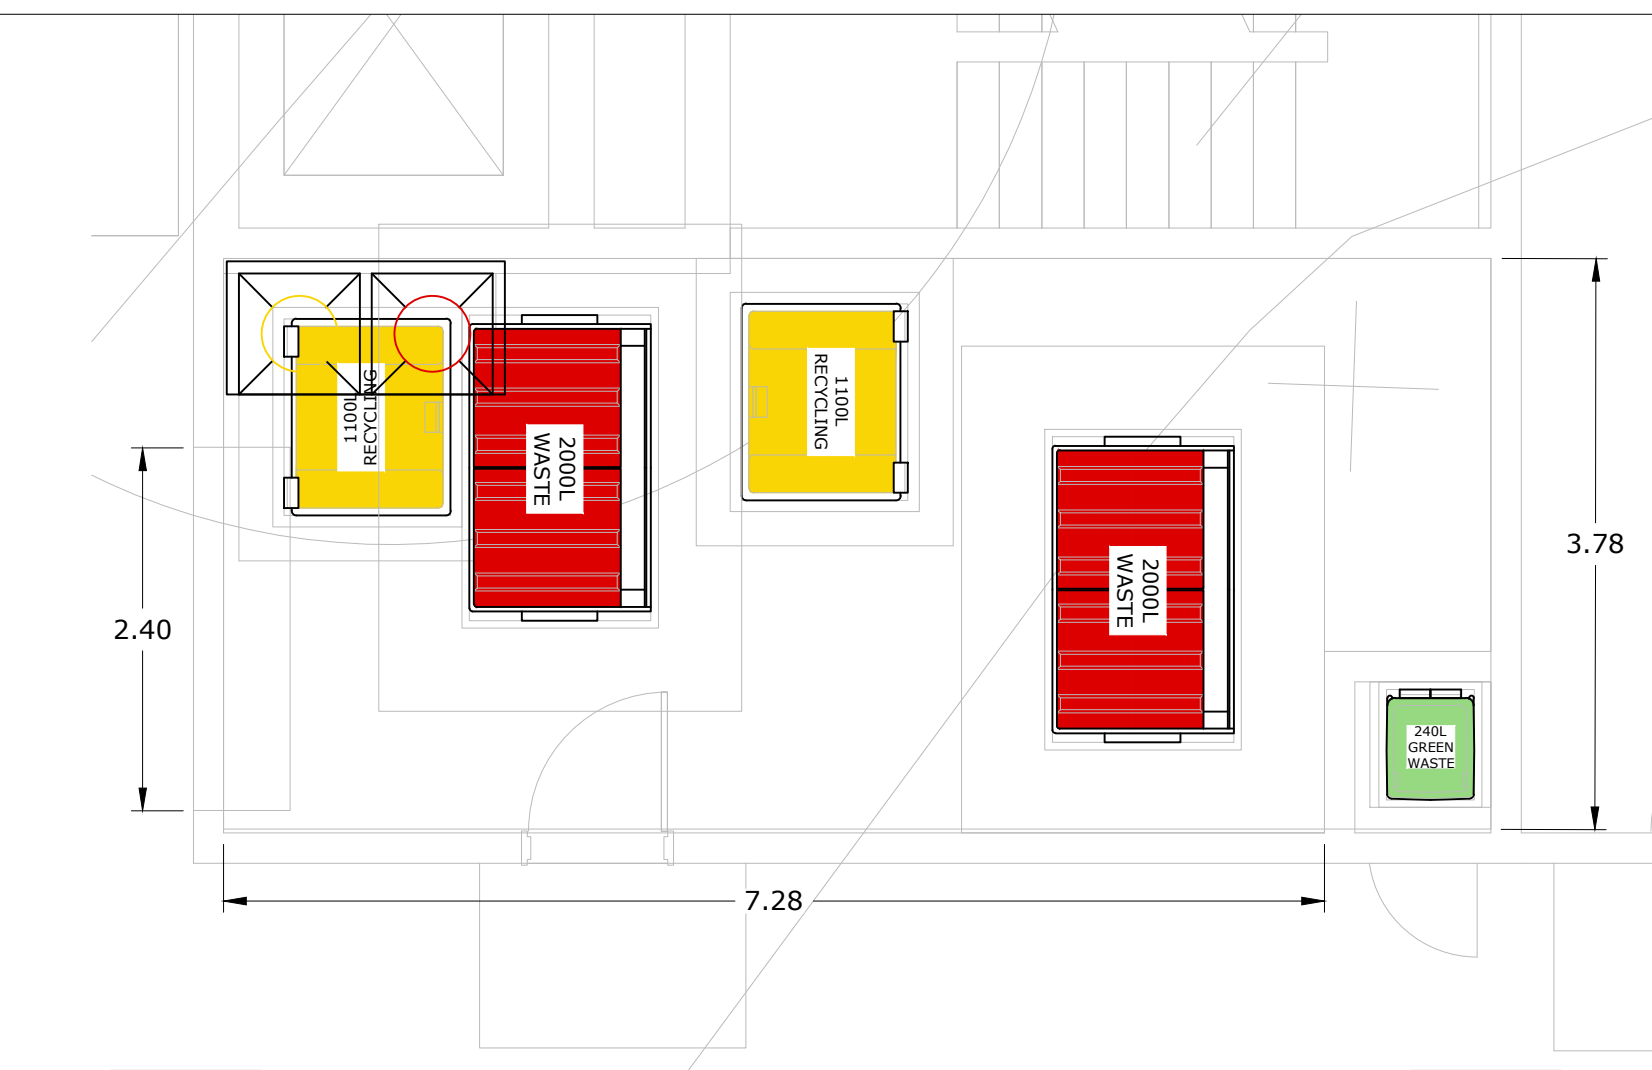


BUILDING 'C' SATELLITE ENCLOSURE PLAN (CHUTE)

1:50 @ A1




BUILDING 'D' SATELLITE ENCLOSURE PLAN (CHUTE)

1:50 @ A1

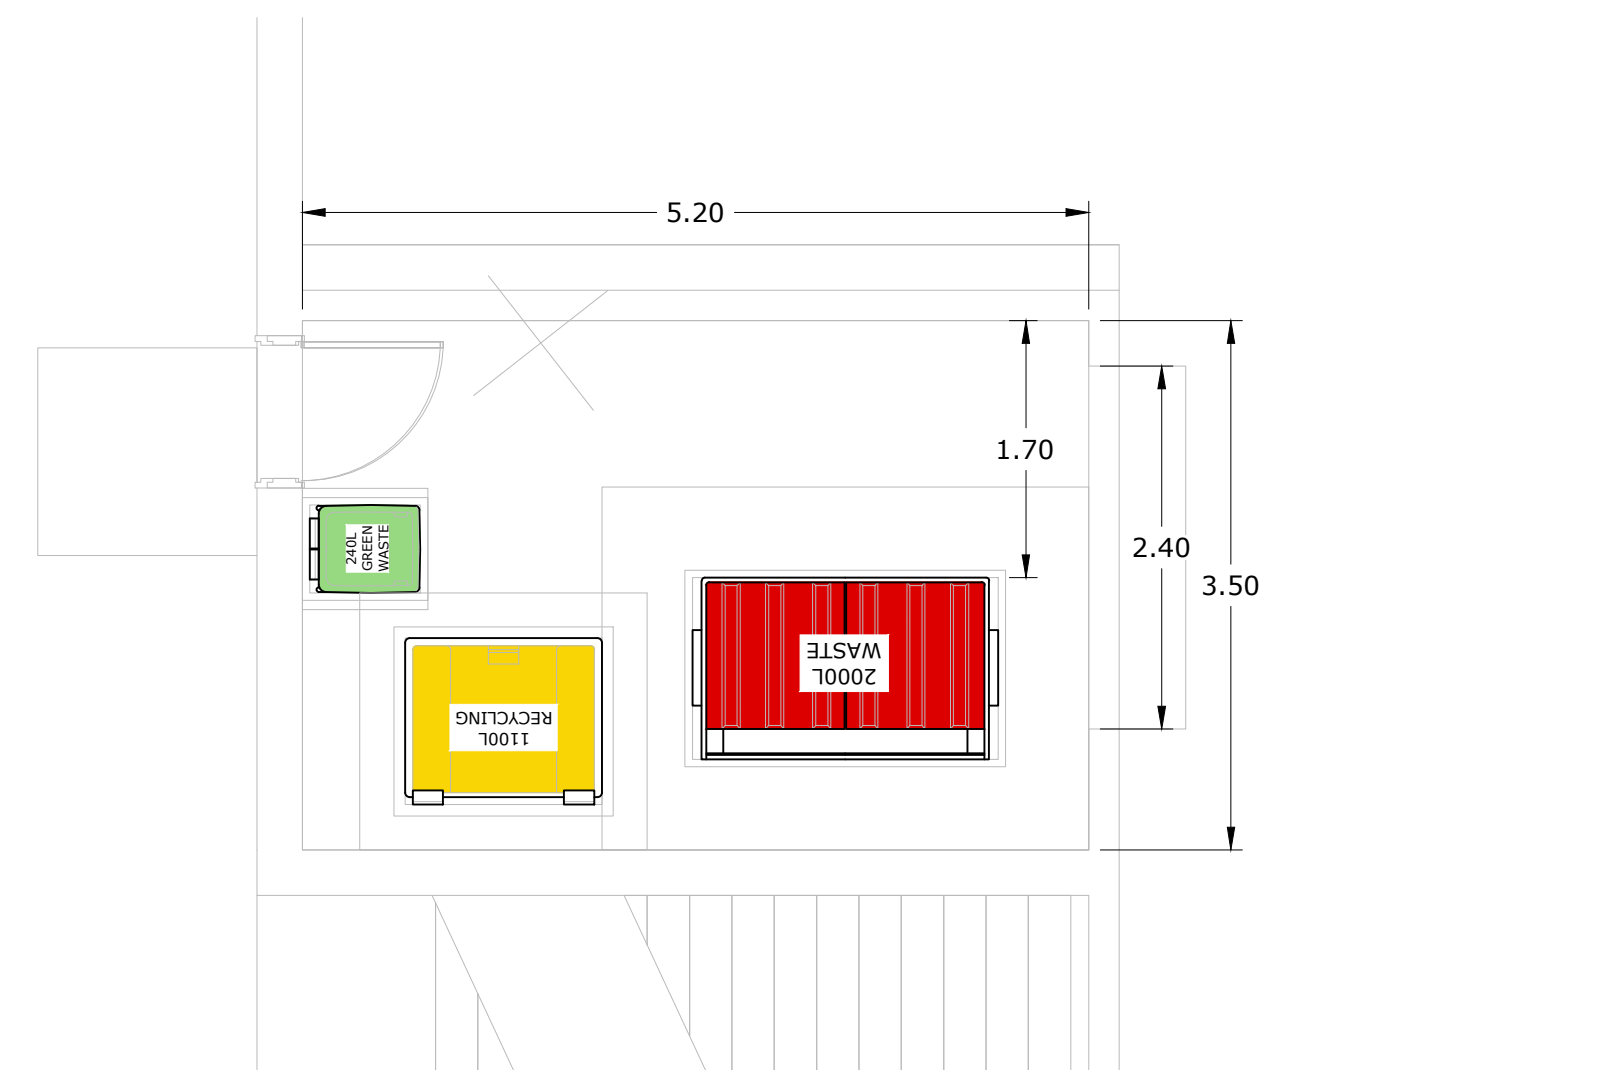


BUILDINGS 'F & G' SATELLITE ENCLOSURE PLAN

1:50 @ A1

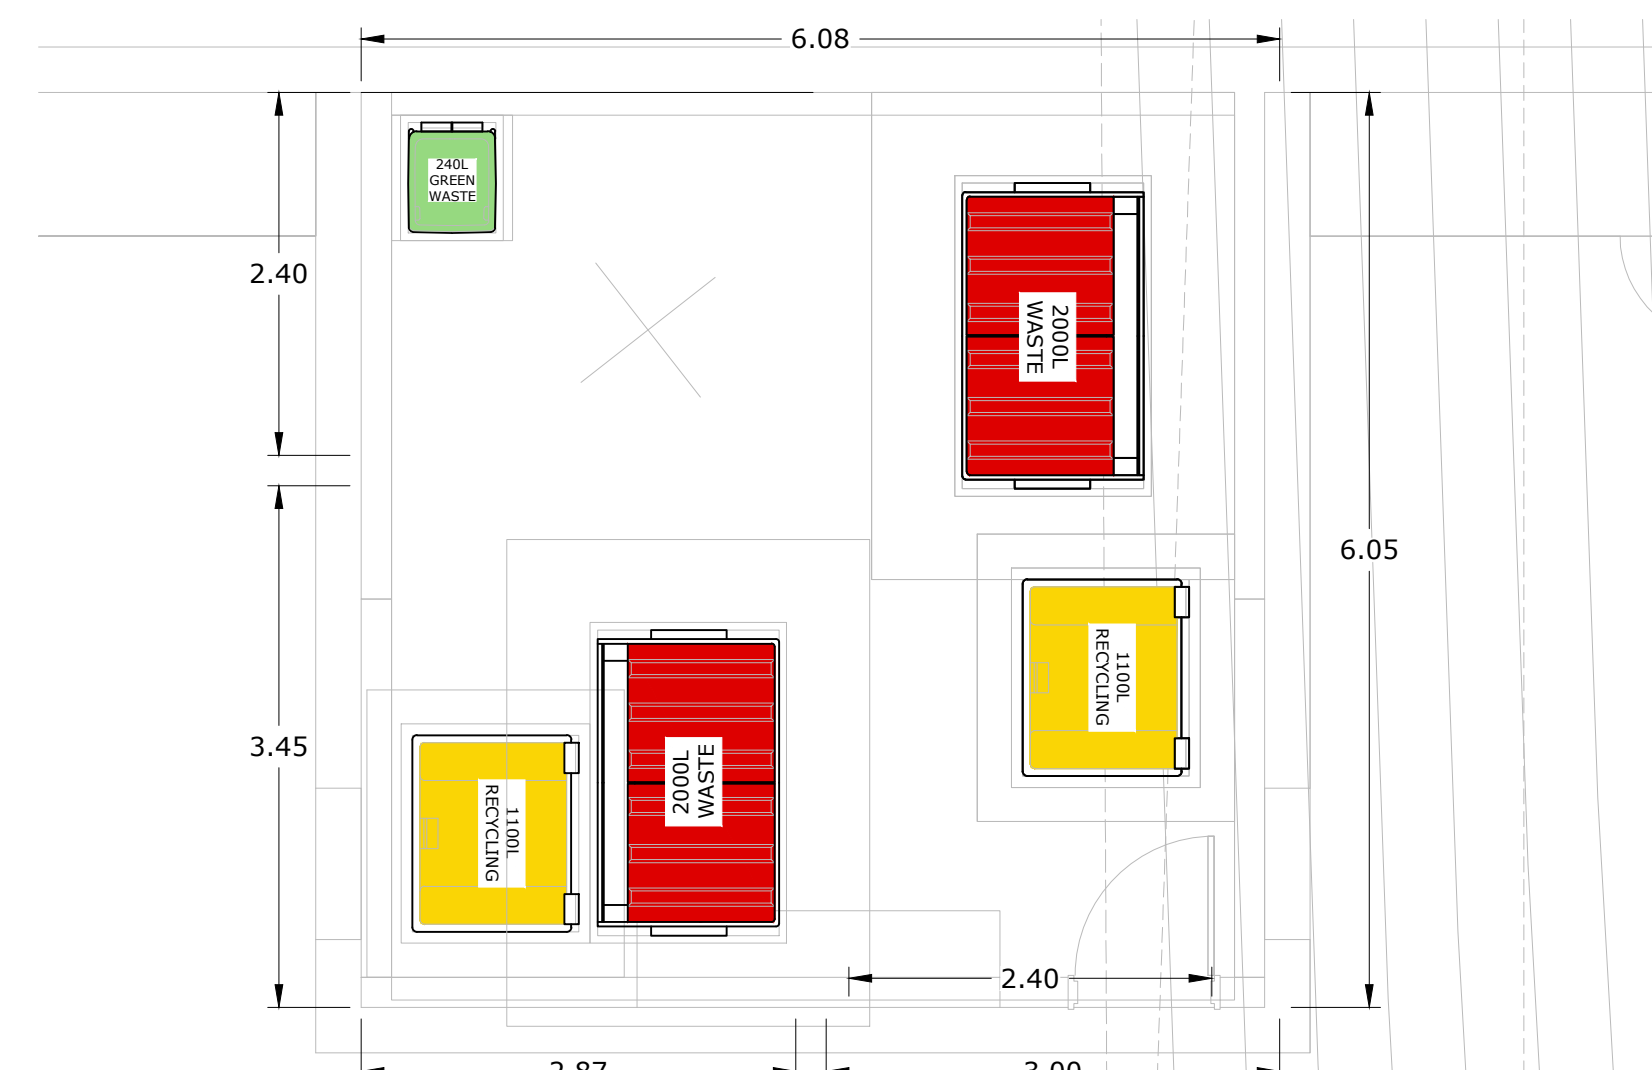


BUILDING 'K' SATELLITE ENCLOSURE PLAN

1:50 @ A1

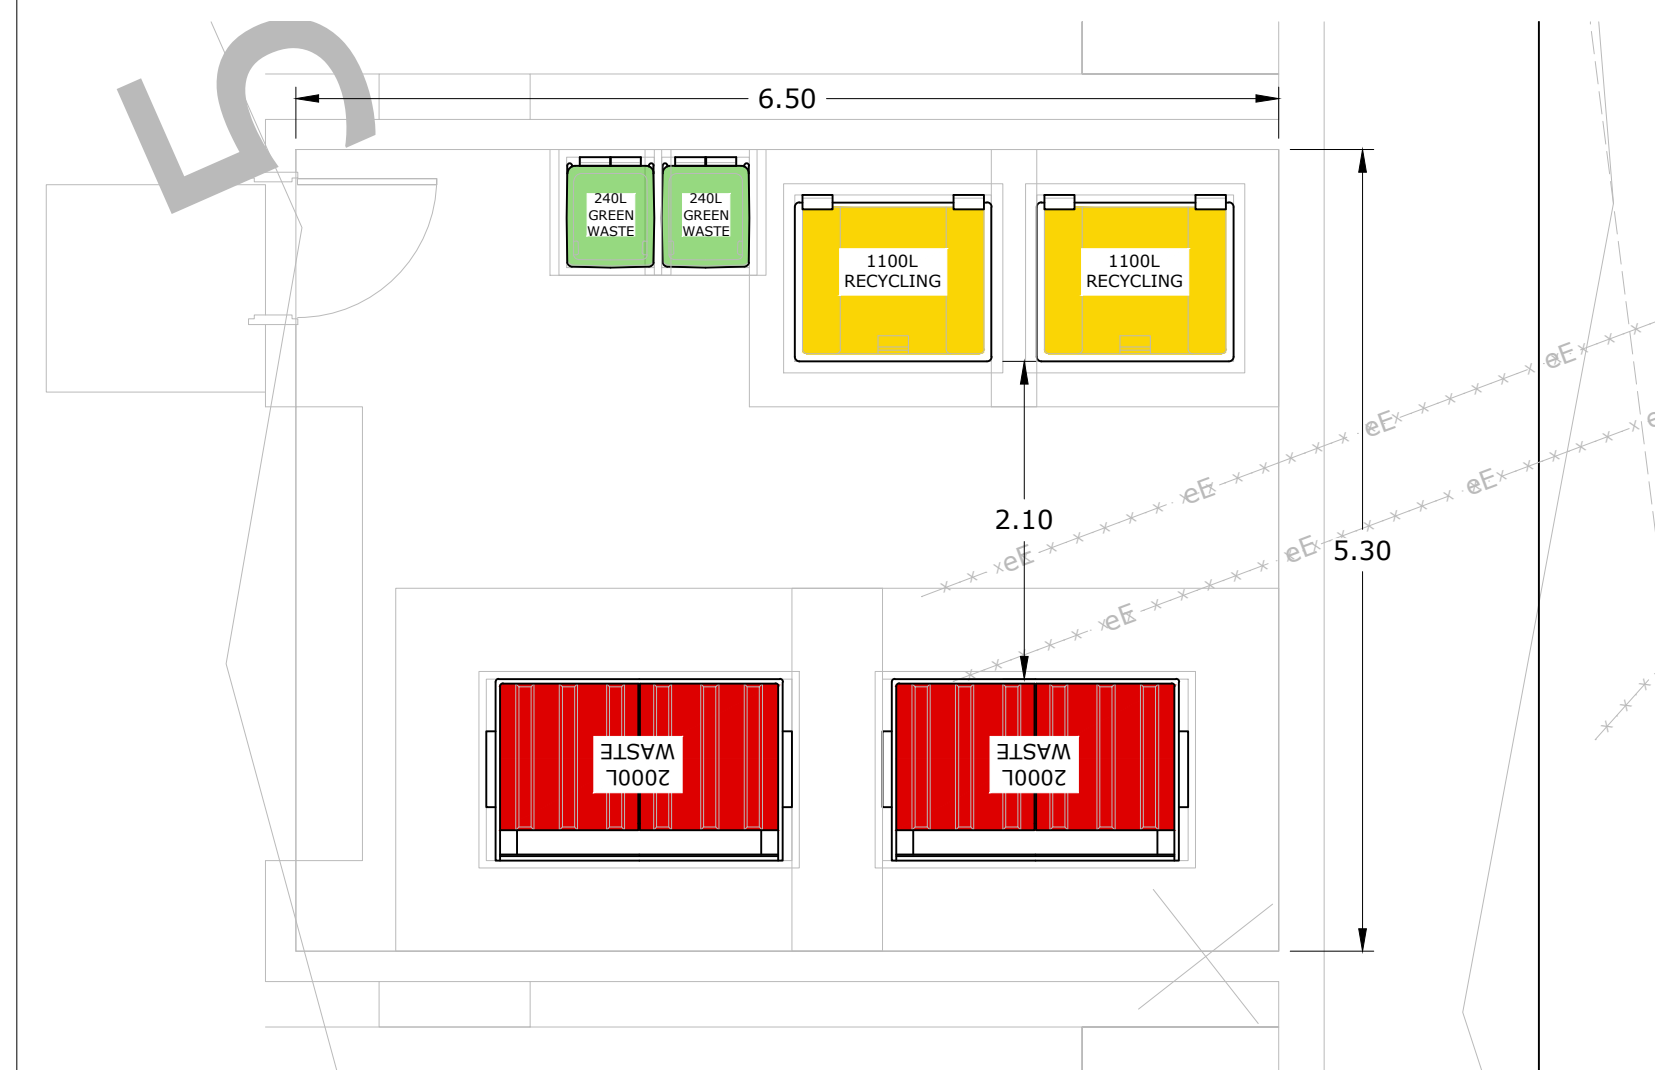

BUILDING 'L & M' SATELLITE ENCLOSURE PLAN

1:50 @ A1

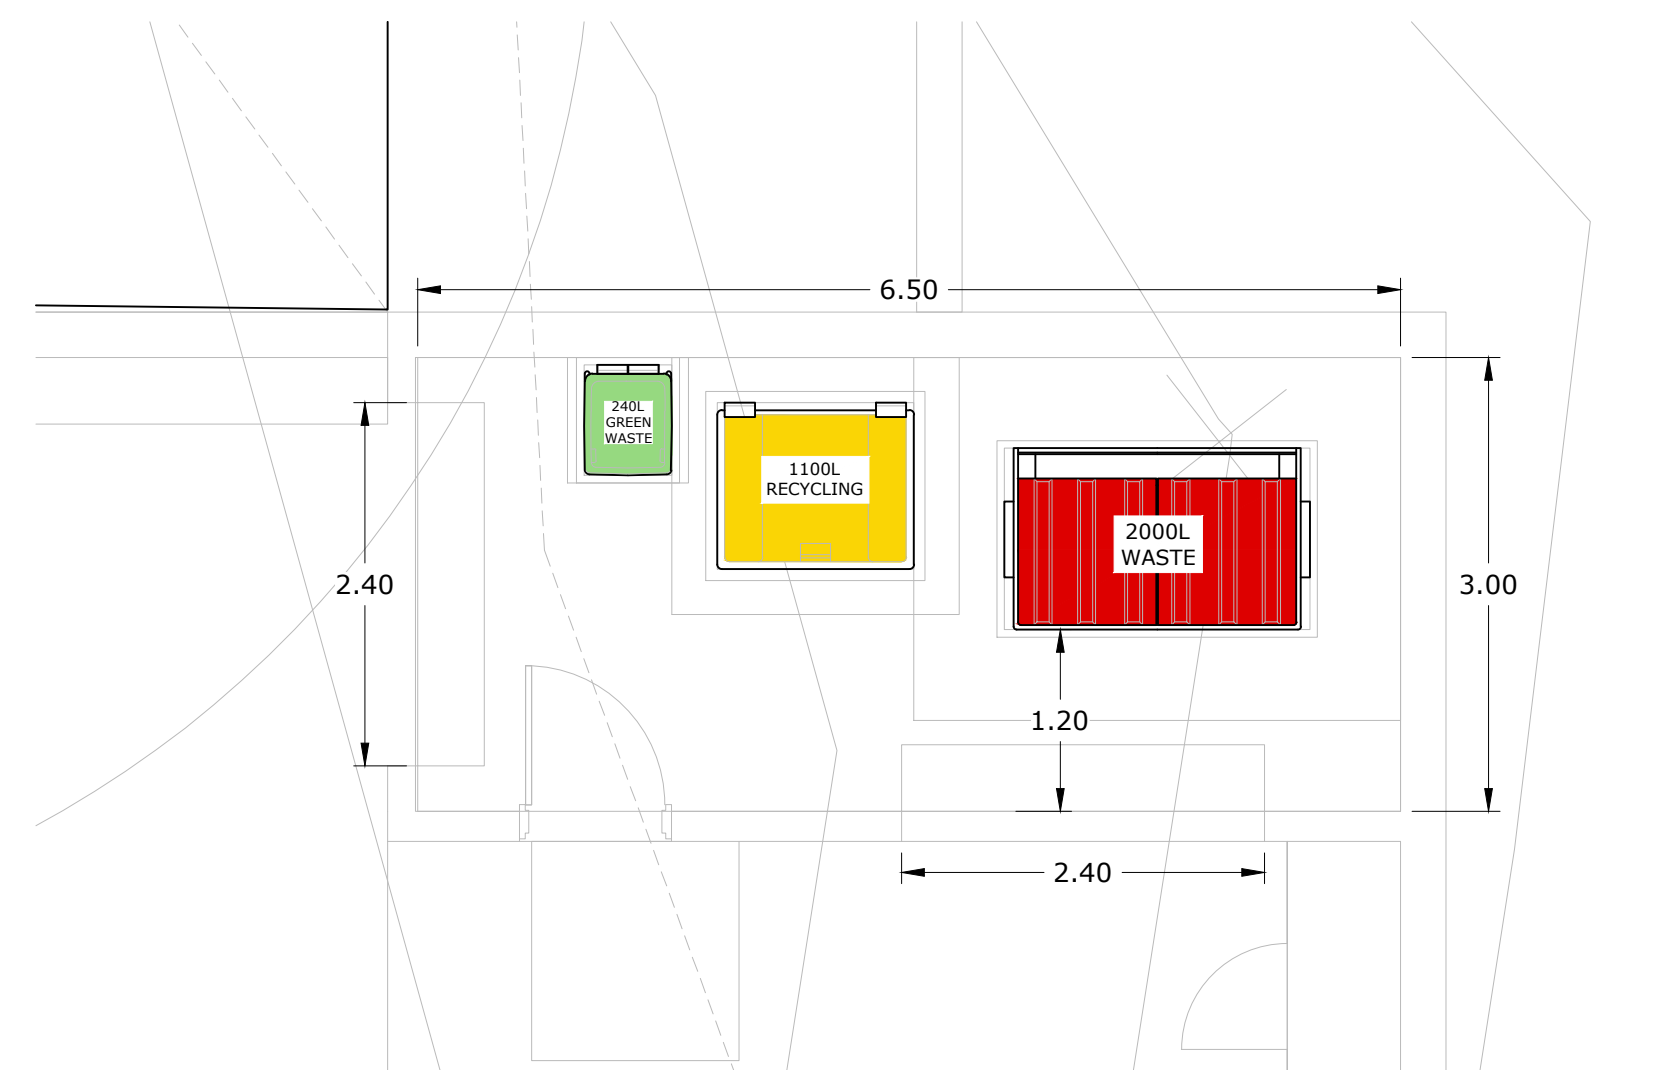

BUILDING 'N' SATELLITE ENCLOSURE PLAN

1:50 @ A1

DISCIPLINE: CIVIL SERVICES

REV	ISSUE	CHK'D	APP'D	DATE
1	PRELIMINARY	S.S.	S.G.	10/02/22
2	PRELIMINARY	S.S.	S.G.	23/02/22
3	PRELIMINARY	S.S.	S.G.	02/03/22
4	PRELIMINARY	S.S.	S.S.	16/03/22
5	PRELIMINARY	S.G.	S.G.	18/08/22

ALL DRAWINGS ARE DESIGNED TO BE PRINTED AND READ IN COLOUR. IT IS THE CONTRACTOR'S RESPONSIBILITY TO PRINT DRAWINGS IN COLOUR TO AVOID ANY POTENTIAL DISCREPANCIES. IF DRAWINGS ARE PRINTED IN BLACK AND WHITE.



Vital Design Solutions
HYDRAULIC CIVIL FIRE

Canberra - Ground floor, 20 Spongolite Street, Beard ACT 2620
Melbourne - Level 22, 535 Bourke Street, Melbourne Vic 3000
Tel: 02 6297 2765 Email: admin@vdsol.com.au ABN 45 151 340 788
Fax: 02 6299 2316 Web: vdsol.com.au ACN 151 340 788

ARCHITECT

CLIENT


PROJECT
**WESTON VILLAGE
BLOCK 1 SECTION 82
UNWIN STREET
WESTON ACT**

DRAWING TITLE
**WASTE MANAGEMENT PLAN
SATELLITE ENCLOSURE
DIMENSION PLAN (SHEET 1 OF 2)**

ALL DIMENSIONS ARE TO BE VERIFIED ON SITE PRIOR TO COMMENCEMENT OF WORKS, ORDERING MATERIAL OR PRODUCING SHOP DRAWINGS. THE COPYRIGHT OF THIS DRAWING REMAINS WITH VITAL DESIGN SOLUTIONS PTY LTD.

JOB REFERENCE: VS21063
DRAWING NUMBER: C.25a

DESIGNED: S.SCHUPFER
DRAFTED: S.SCHUPFER

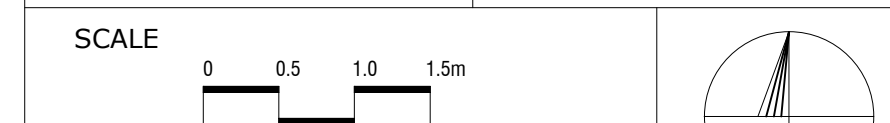

SCALE: 1:50 SIZE: A1

ISSUE: NOT FOR CONSTRUCTION
REVISION: 5

- GENERAL:**
- ALL ENCLOSURES MARKED '(CHUTE)' ARE ENCLOSURES IN WHICH CHUTES TERMINATE.
 - NO RESIDENT ACCESS IS PERMITTED TO THESE DISCHARGE ROOMS
 - ADDITIONAL HOPPERS ARE PROVIDED AS PER THE 2019 DCC
 - GREENWASTE BINS ARE PROVIDED IN A CUPBOARD WITH SEPERATE RESIDENTIAL ACCESS, NOT VIA THE CHUTE DISCHARGE ROOM.
 - ALL ENCLOSURES THAT ARE NOT MARKED '(CHUTE)' ARE DIRECT RESIDENT DEPOSIT AND RESIDENTIAL ACCESS IS PERMITTED AS THERE ARE NO CHUTE DISCHARGES.