



Plot Date: 28-Oct-22 9:57 AM File: H:\12121-0004756\_Model\Civil\3D\21-000475-D127.dwg User:Byju Mathew

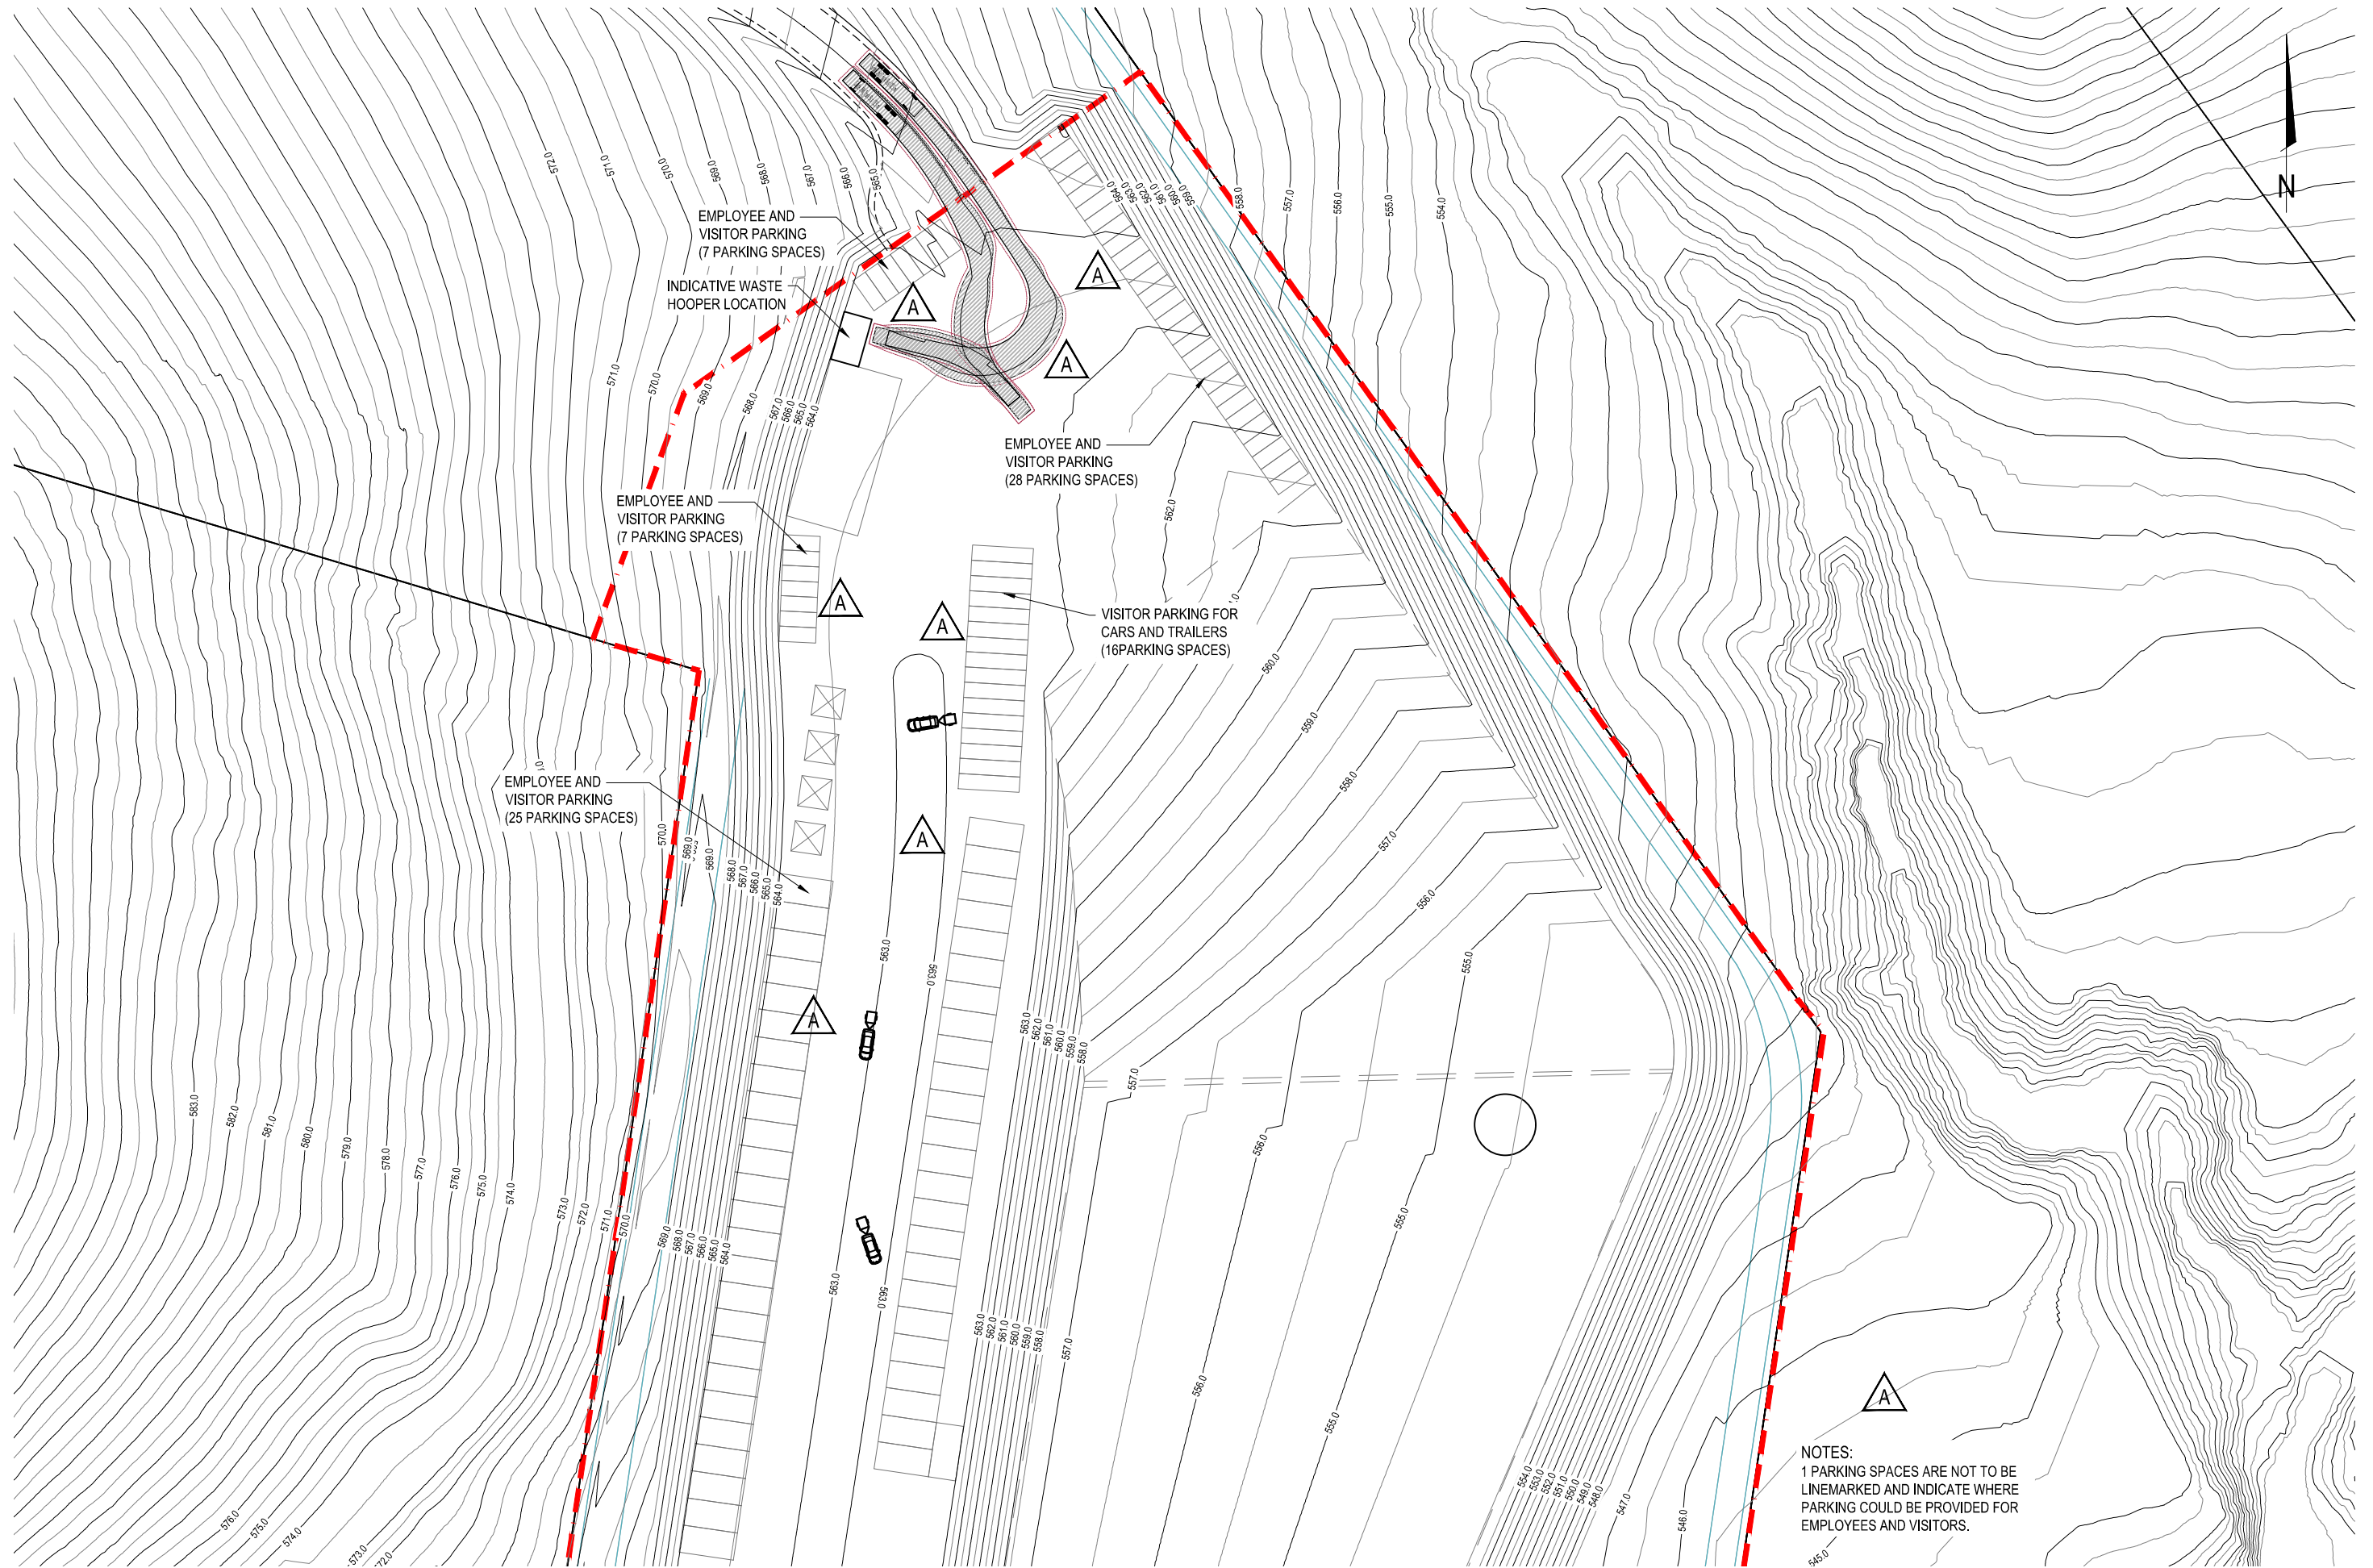

NOTES:  
 1 PARKING SPACES ARE NOT TO BE  
 LINEMARKED AND INDICATE WHERE  
 PARKING COULD BE PROVIDED FOR  
 EMPLOYEES AND VISITORS.

FIRST ISSUE	DESIGN	DRAWN	CHECK	APPROVED	DATE	AMENDMENT DETAILS
NO.	AKM	BM	AK	AK	06/04/2022	
A	CPL	EH	AK	AK	28/10/2022	WASTE HOOPER LOCATION AND PARKING UPDATED

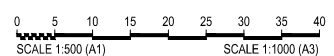

CANBERRA SAND AND GRAVEL, BLOCK 1582 BELCONNEN

WASTE MANAGEMENT AND PARKING PLAN

DISCLAIMER  
 ALL DIMENSIONS TO BE CHECKED ON SITE BY CONTRACTOR  
 PRIOR TO CONSTRUCTION. USE WRITTEN DIMENSIONS ONLY, DO NOT SCALE.

21-000475 D127 --- A