



File Name: P:\2020\201000_Yarralumla-Brickworks-Site-A04_CAD\4_2_Drawings\CIV\201000-drg-civ-wm-2303.dwg

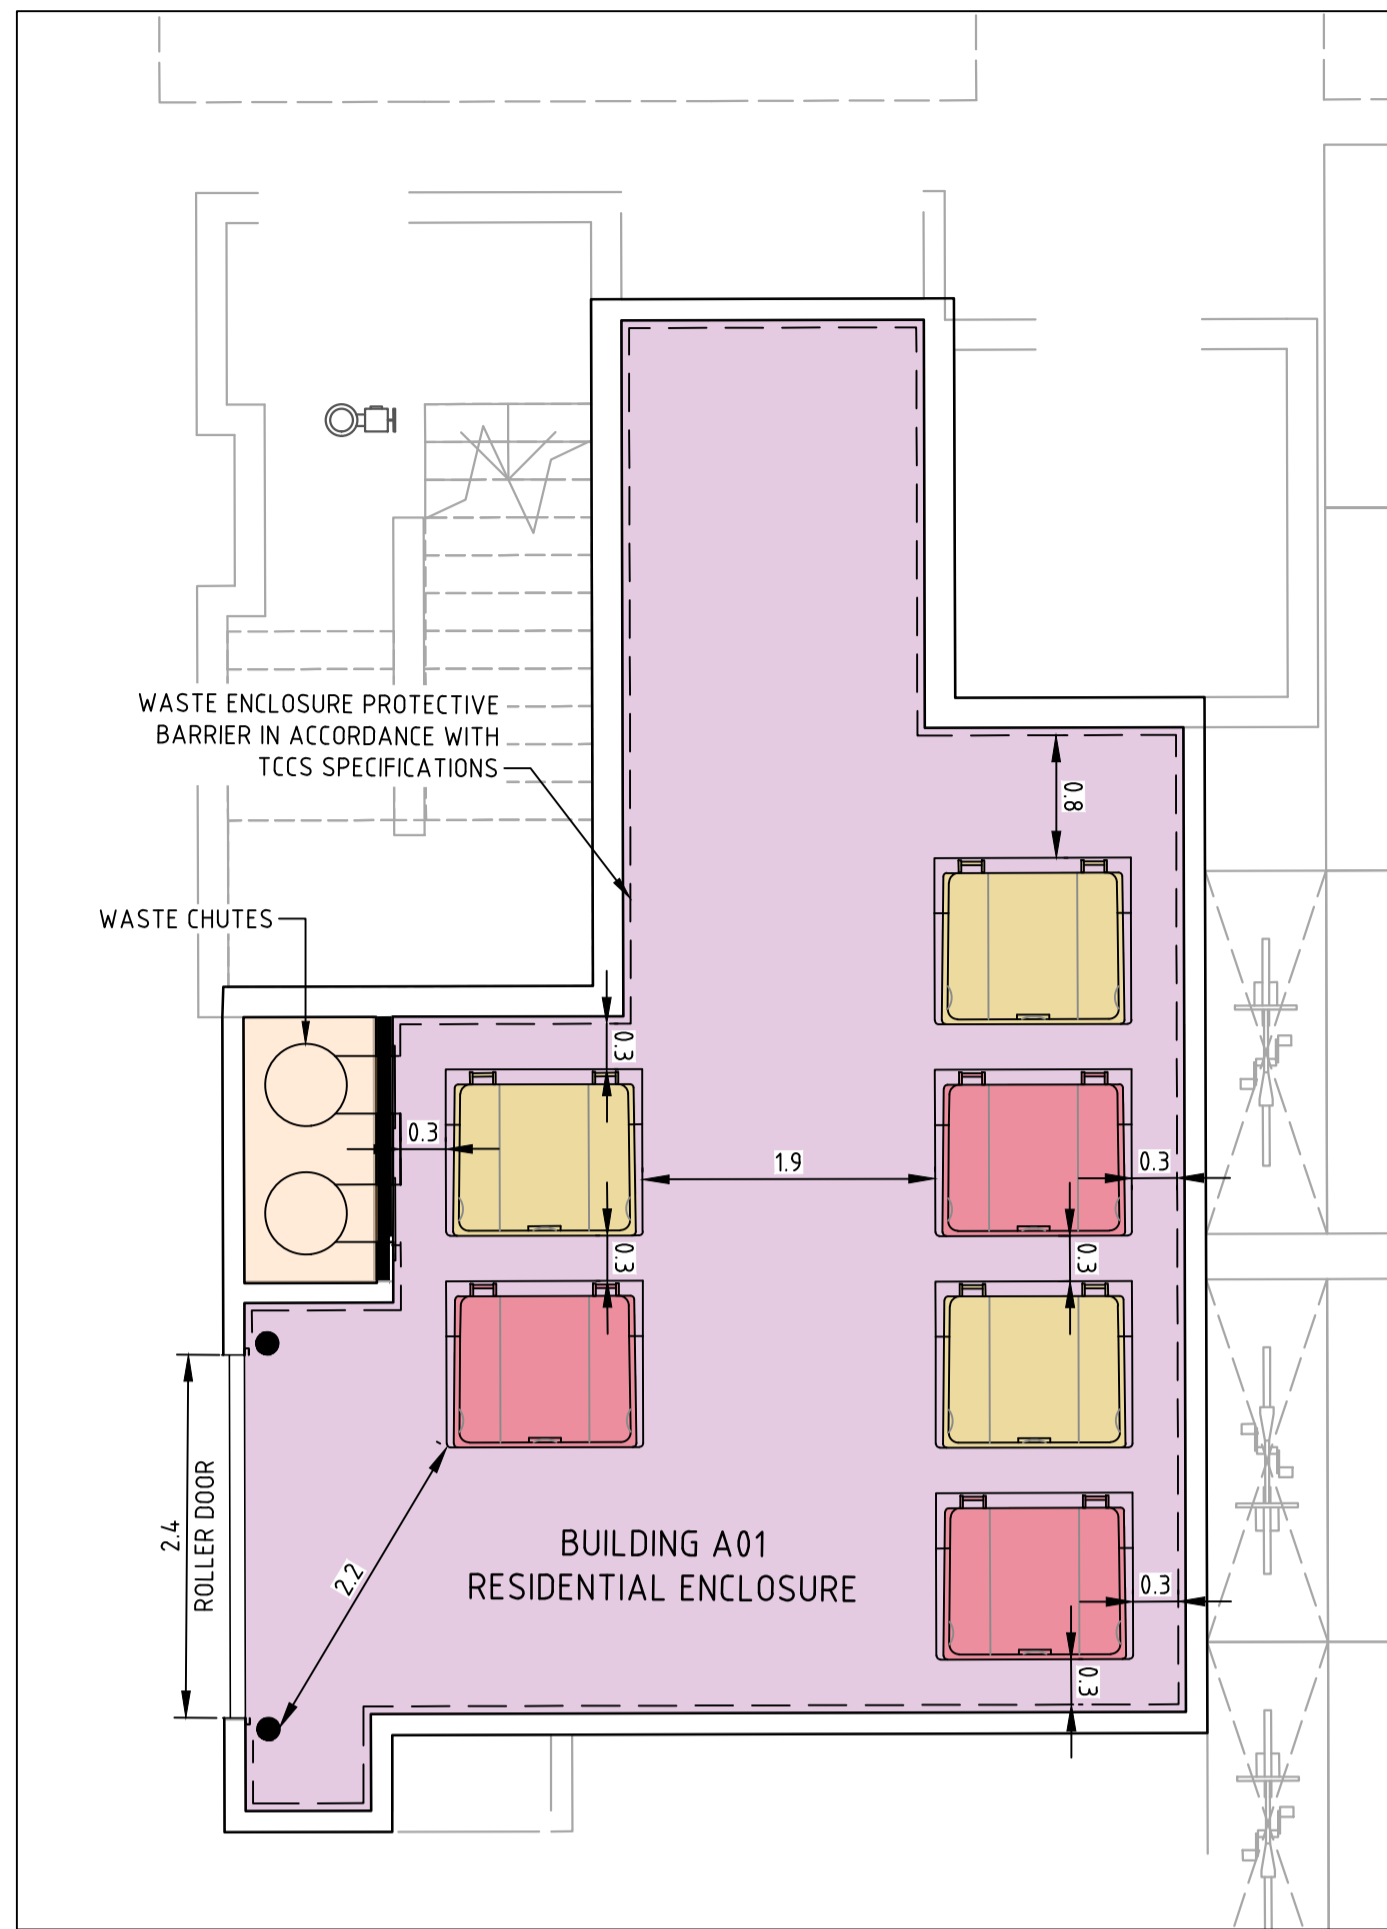


DETAIL SCALE 1:50 **A**

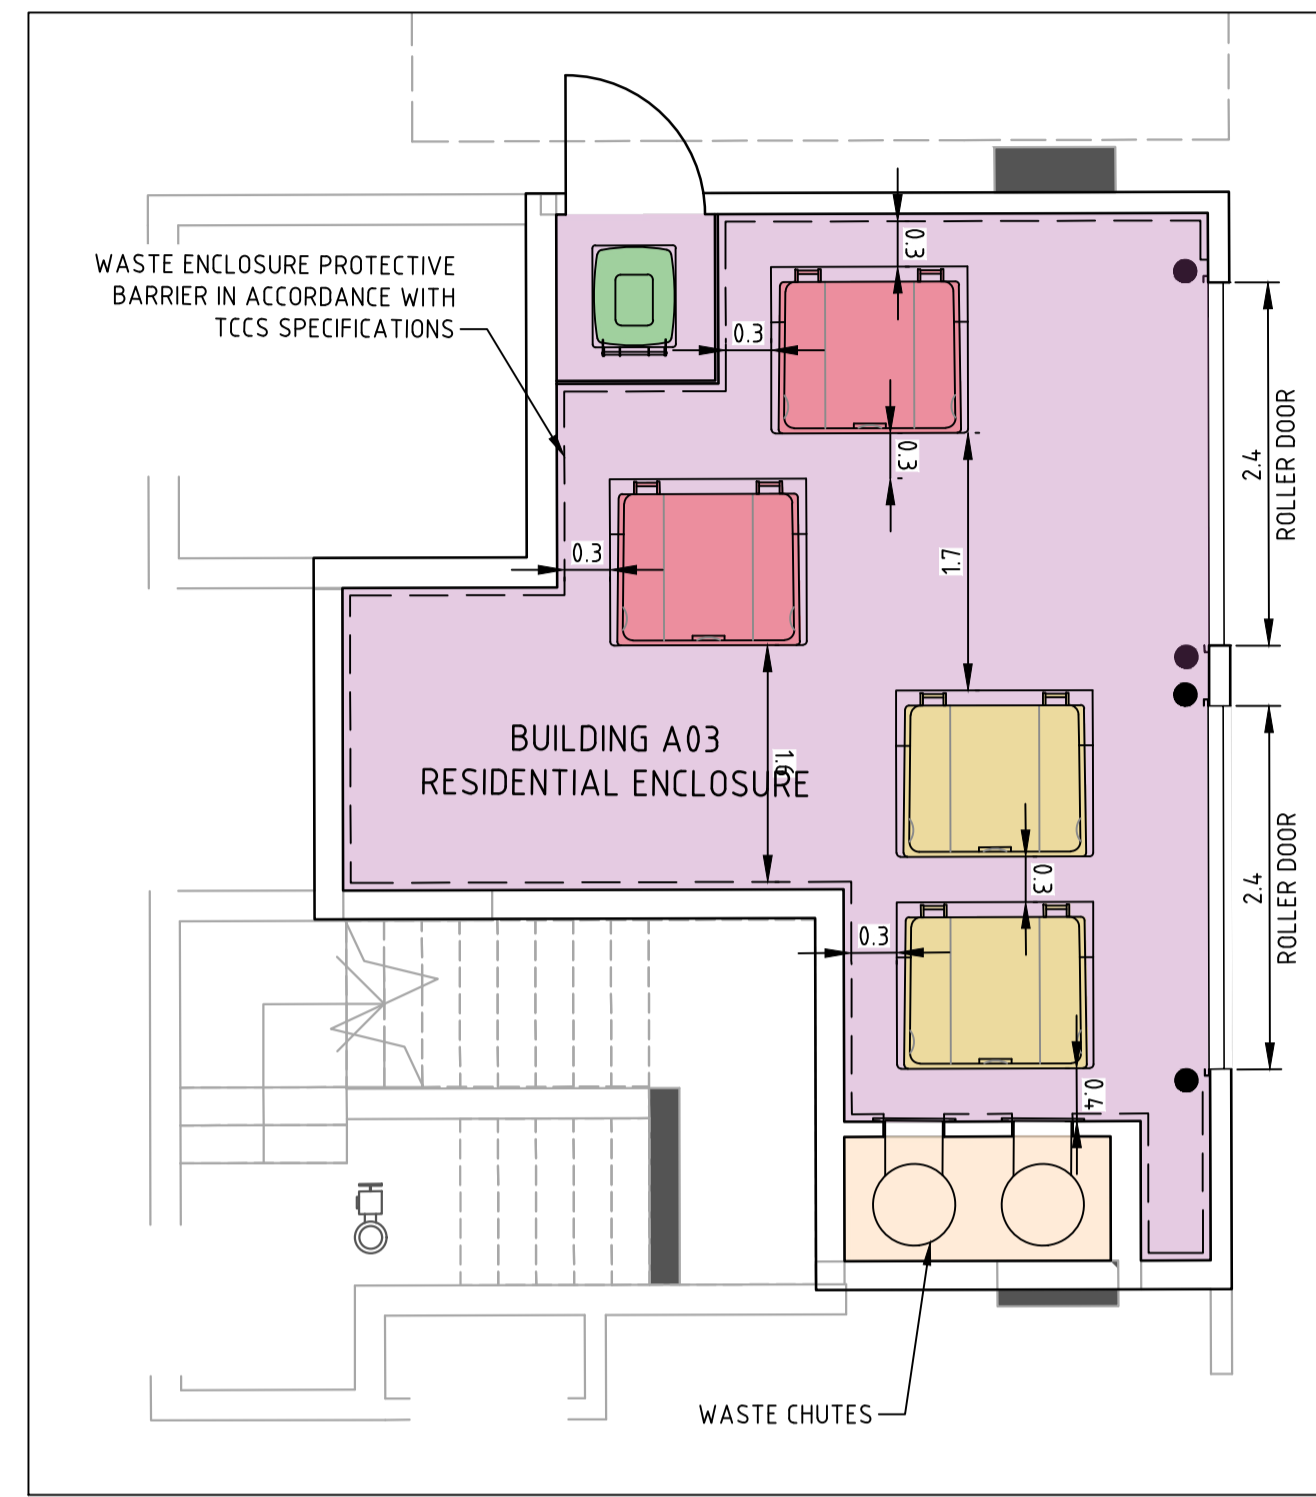

DETAIL SCALE 1:50 **C**



DETAIL SCALE 1:50 **D**

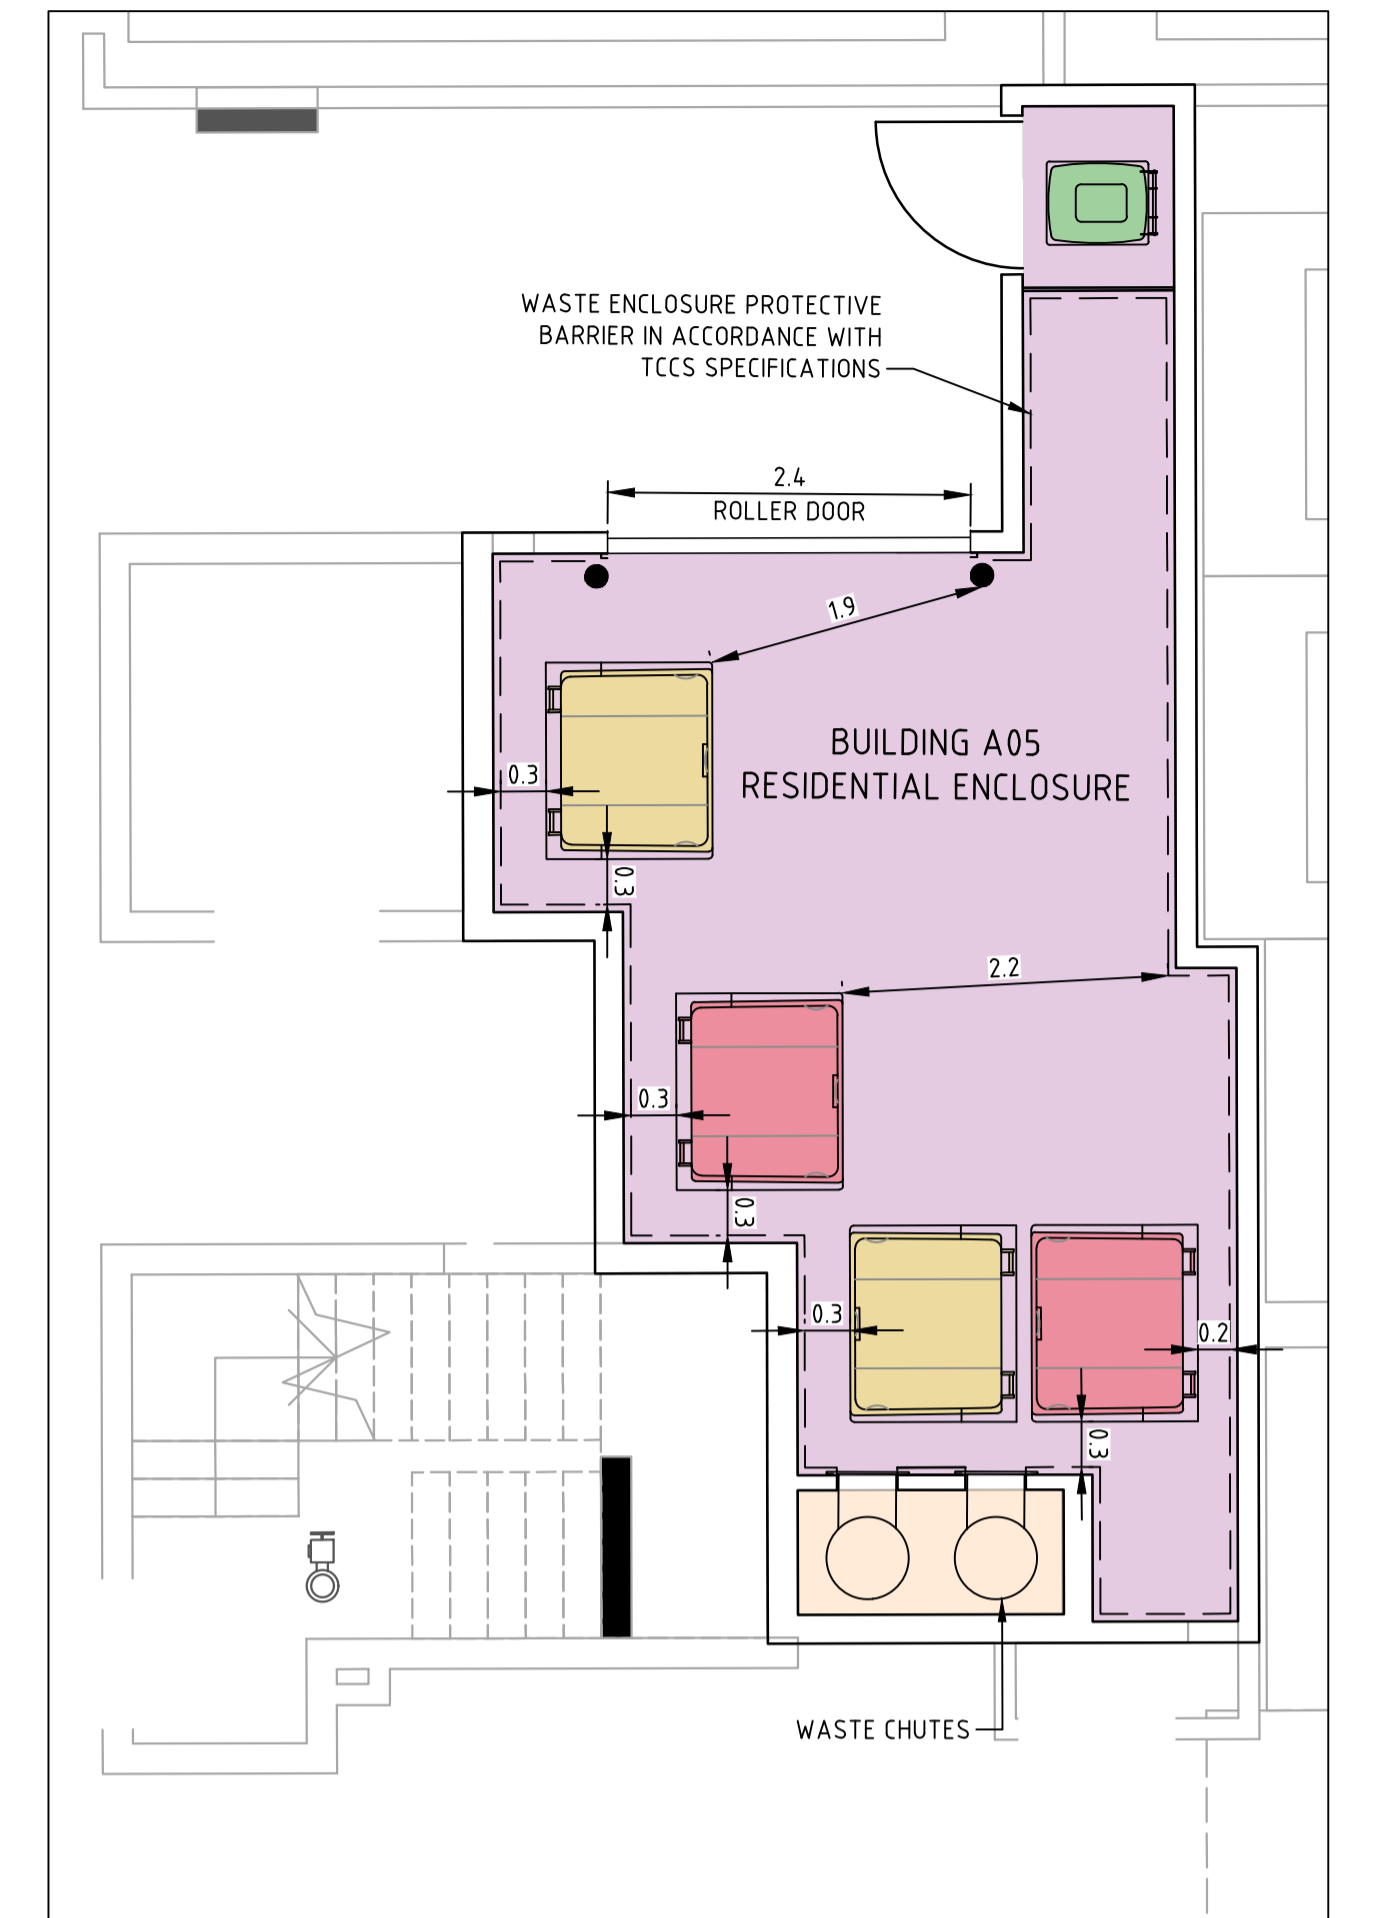


DETAIL SCALE 1:50 **E**

WASTE REQUIREMENTS						
RESIDENTIAL						
NO. OF BEDS	NO. OF UNITS	WASTE/UNIT /WEEK (LITRES)	TOTAL WASTE (m ³)	BIN SIZE	NO. OF COLLECTIONS PER WEEK	WEEKLY CAPACITY (m ³)
4B	7	140	0.98	7 x 1.1m ³	2	15.40
3B	41	120	4.92			
2B	80	100	8.00			
1B+S	0	90	0.00			
1B	1	80	0.08			
TOTAL	129		13.98			

RECYCLING REQUIREMENTS						
RESIDENTIAL						
NO. OF BEDS	NO. OF UNITS	RECYCLING/UNIT /WEEK (LITRES)	TOTAL RECYCLING (m ³)	BIN SIZE	NO. OF COLLECTIONS PER WEEK	WEEKLY CAPACITY (m ³)
4B	7	120	0.84	7 x 1.1m ³	2	15.40
3B	41	110	4.51			
2B	80	90	7.20			
1B+S	0	80	0.00			
1B	1	70	0.07			
TOTAL	129		12.62			

GREEN WASTE REQUIREMENTS			
RESIDENTIAL			
BREAKUP	BIN SIZE	NO. OF COLLECTIONS/ WEEK	
DWELLINGS WITH POS	0	3 x 0.24m ³	
DWELLINGS WITHOUT POS	129		
TOTAL	129		

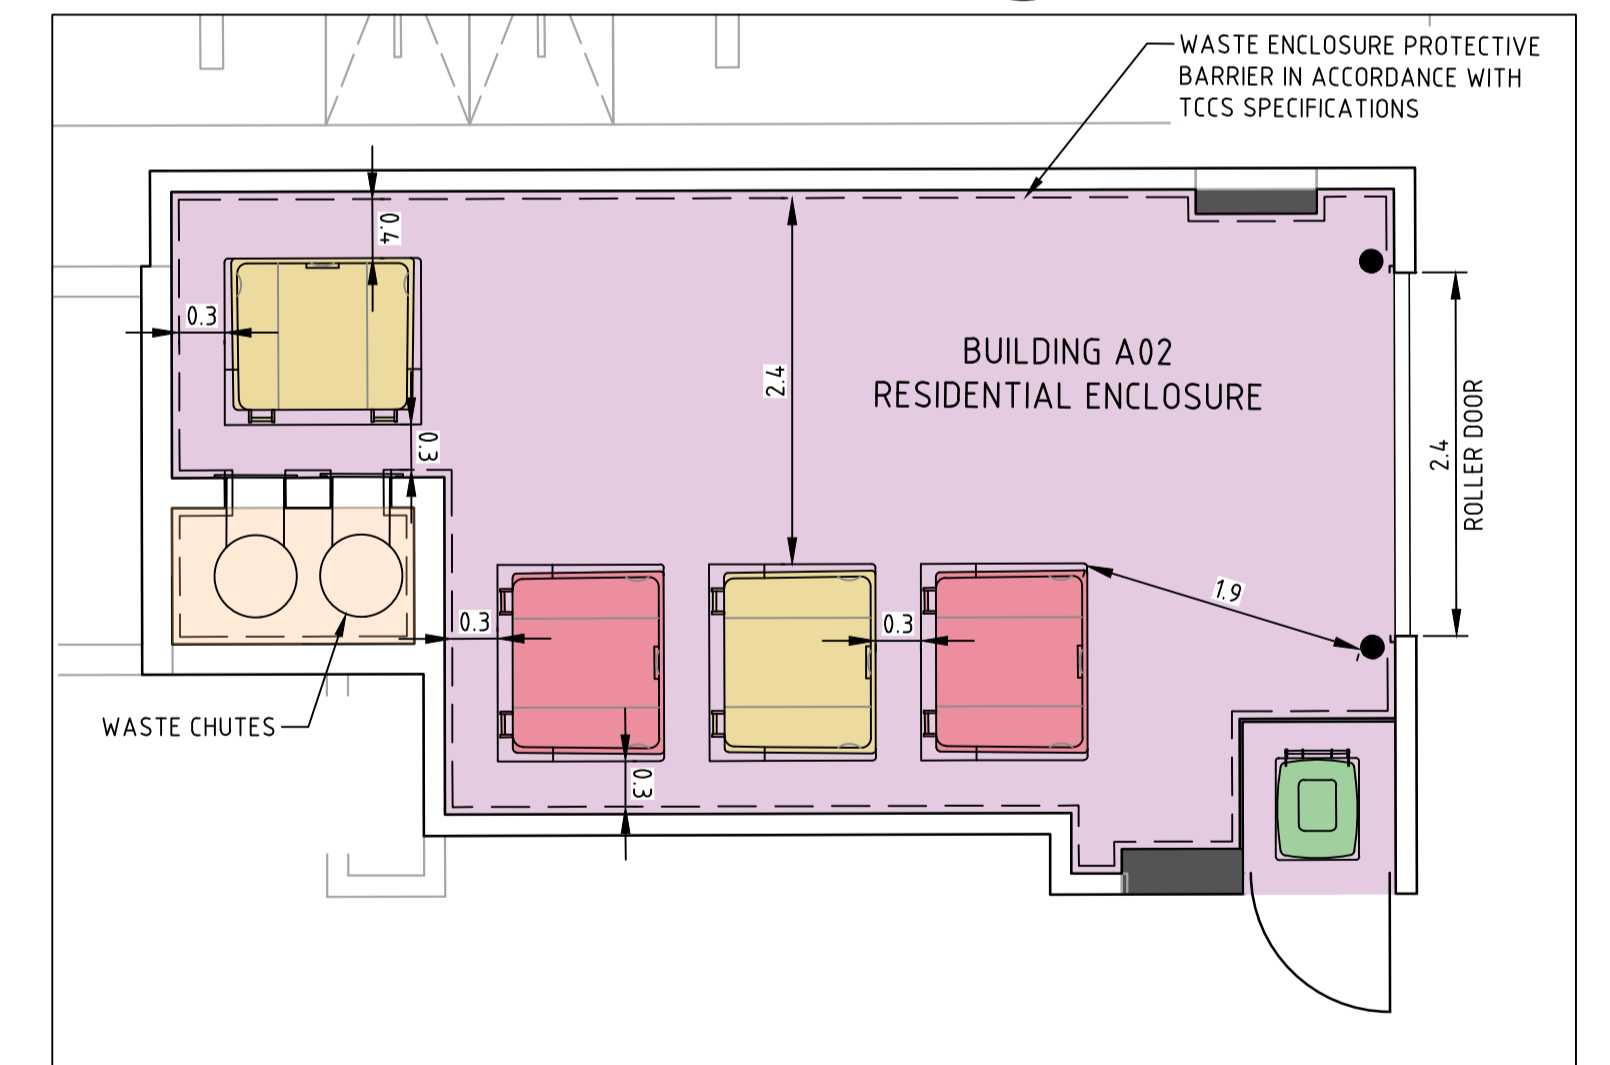

DETAIL SCALE 1:50 **B**

Rev	Description	Date	Drawn By
B	FOR DEVELOPMENT APPROVAL	25.09.2023	MN
A	FOR DEVELOPMENT APPROVAL	07.09.2023	MN

Scales
0 1 1.5 2 2.5m
1:50 @ A1

North

DO NOT SCALE OFF DRAWINGS. VERIFY ALL DIMENSIONS ON SITE PRIOR TO WORK.
COPYRIGHT: The contents and information contained in this document are copyright of Sellick Consultants, Use or copy of this document in whole or part without written permission constitutes an infringement of copyright.



Status	NOT FOR CONSTRUCTION		
Original Size	A1	Drawn By	MN
Date Plotted	25-Sep-23	Designed By	AE
Coordinate System	STROMLO GRID	Approved	AE
Height Datum	AHD	Approved Signature	

Project Name and Location						
YARRALUMLA BRICKWORKS-PRECINCT 1						
BLOCK d SECTION B YARRALUMLA, ACT						
Drawing Title						
WASTE MANAGEMENT						
DETAIL						
Project Number	Type	Discipline	Sub-Discipline	Drg No.	Rev	
201000	DRG	CIV	WM	2303	B	