


File Name: P:\2020\201001_Yarralumla-Brickworks-Site-F\04_CAD\4_2_Drawings\CIV\201001-drg-civ-wm-2301.dwg

WASTE REQUIREMENTS						
RESIDENTIAL						
NO. OF BEDS	NO. OF UNITS	WASTE/UNIT /WEEK (LITRES)	TOTAL WASTE (m ³)	BIN SIZE	NO. OF COLLECTIONS PER WEEK	WEEKLY CAPACITY (m ³)
4B	0	140	0.00	3 x 1.1m ³	1	3.30
3B	22	120	2.64			
2B	0	100	0.00			
1B+S	0	90	0.00			
1B	0	80	0.00			
TOTAL	22		2.64			

RECYCLING REQUIREMENTS						
RESIDENTIAL						
NO. OF BEDS	NO. OF UNITS	RECYCLING/UNIT /WEEK (LITRES)	TOTAL RECYCLING (m ³)	BIN SIZE	NO. OF COLLECTIONS PER WEEK	WEEKLY CAPACITY (m ³)
4B	0	120	0.00	3 x 1.1m ³	1	3.30
3B	22	110	2.42			
2B	0	90	0.00			
1B+S	0	80	0.00			
1B	0	70	0.00			
TOTAL	22		2.42			

GREEN WASTE REQUIREMENTS			
RESIDENTIAL			
BREAKUP	BIN SIZE	NO. OF COLLECTIONS/ WEEK	
DWELLINGS WITH POS	0		
DWELLINGS WITHOUT POS	22	1x 0.24m ³	0.50
TOTAL	22		

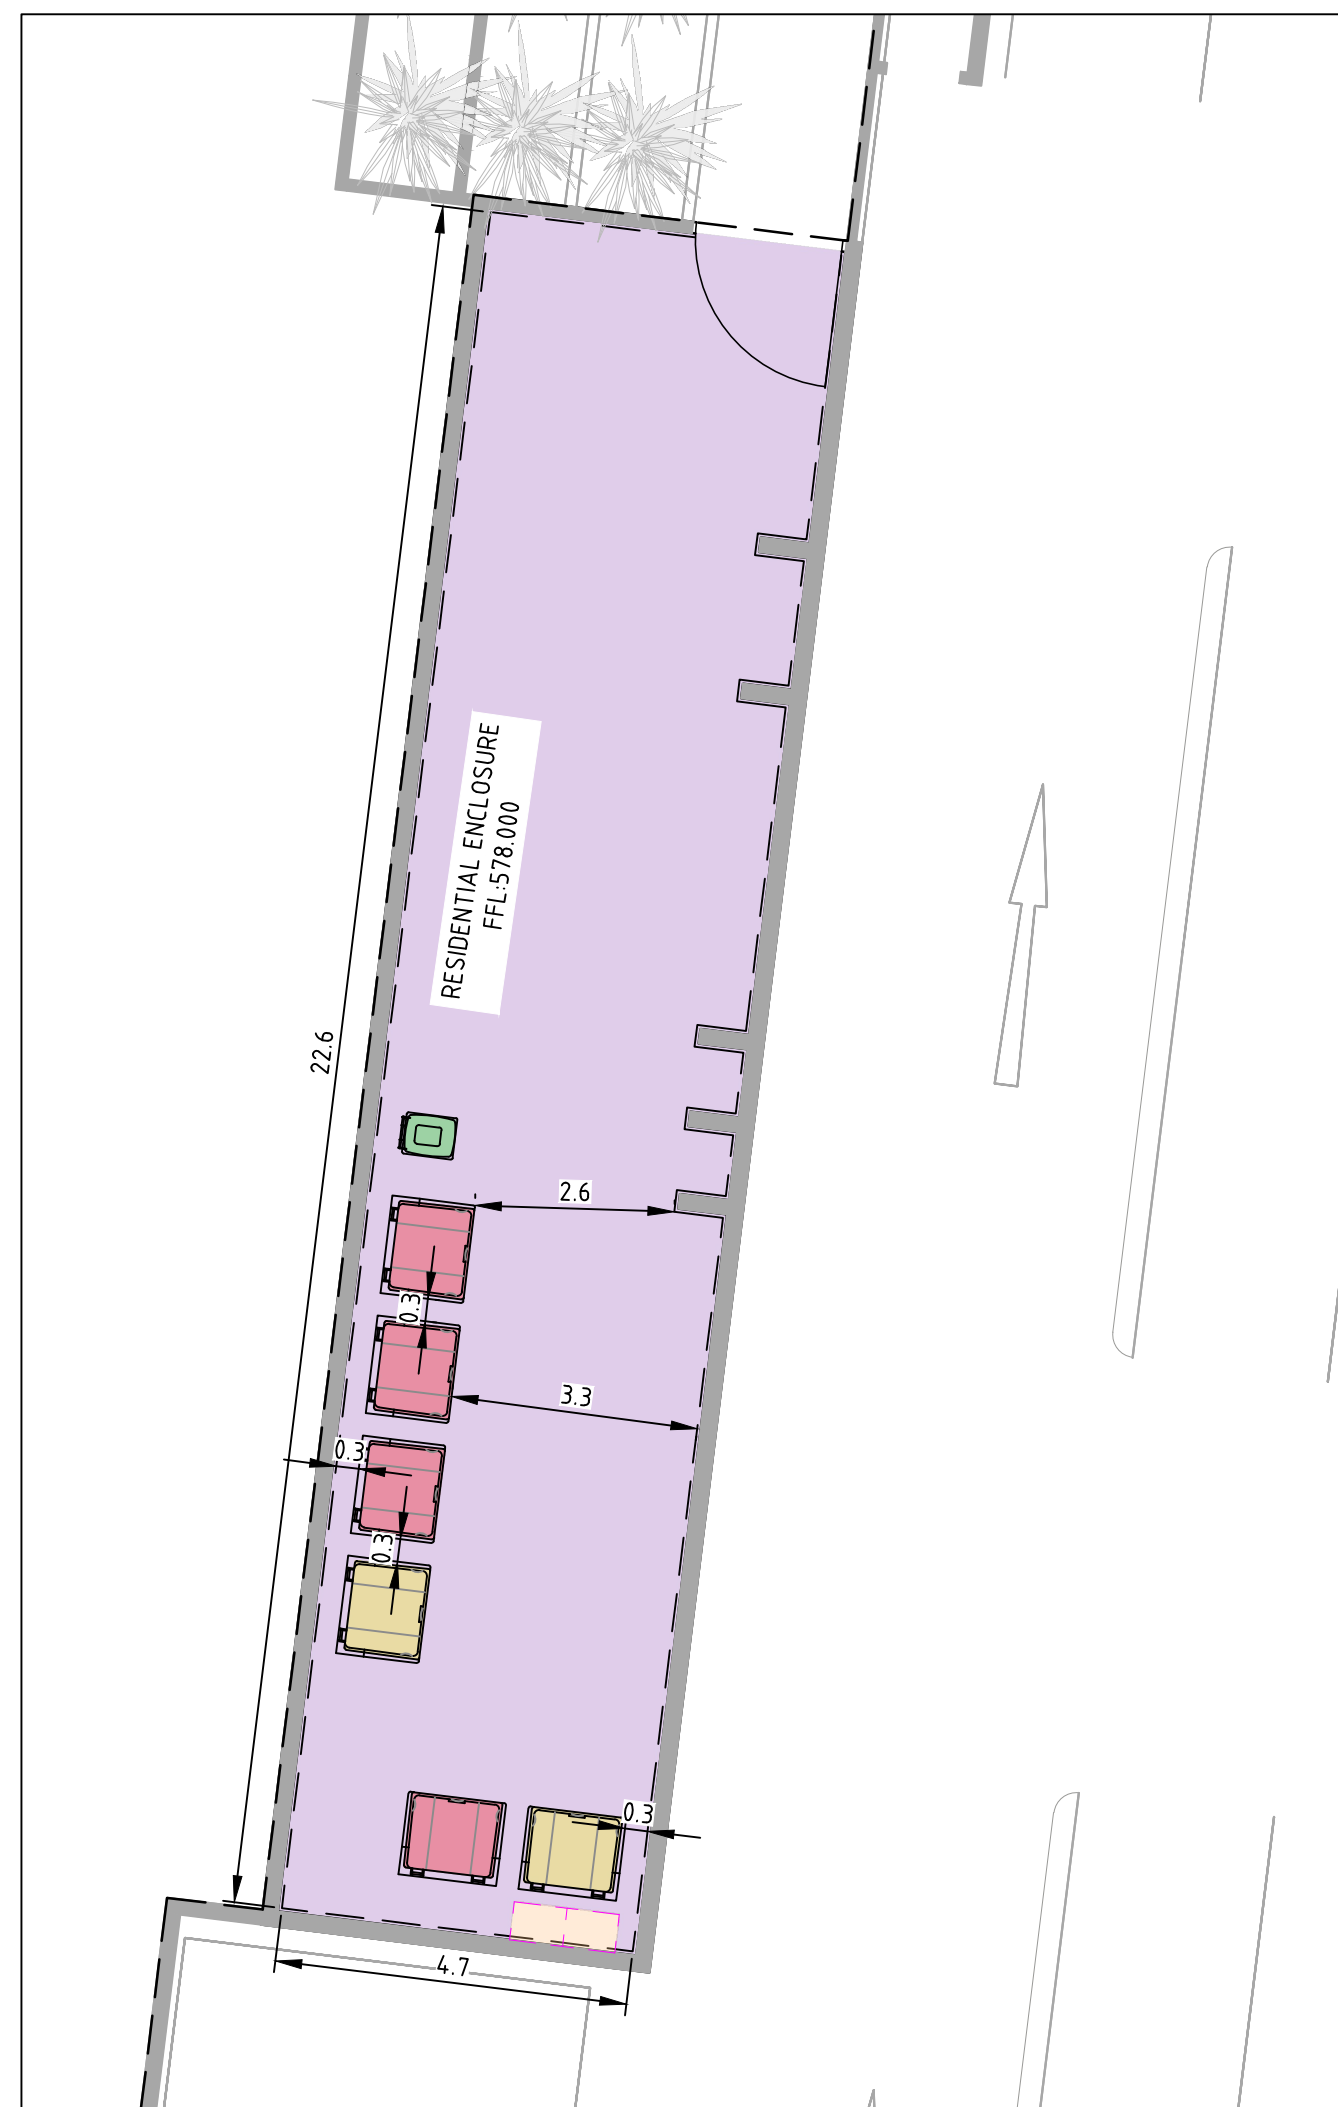

B	FOR DEVELOPMENT APPROVAL	25.09.2023	MN
A	FOR DEVELOPMENT APPROVAL	07.09.2023	MN
Rev	Description	Date	Drawn By

Scales
0 5 7.5 10 12.5m
1:250 @ A1

North

DO NOT SCALE OFF DRAWINGS. VERIFY ALL DIMENSIONS ON SITE PRIOR TO WORK.
COPYRIGHT: The contents and information contained in this document are copyright of Sellick Consultants, Use or copy of this document in whole or part without written permission constitutes an infringement of copyright.

sellick consultants
canberra | sydney
ABN 82 634 296 629

Client Logo
DOMA

Status NOT FOR CONSTRUCTION			
Original Size	A1	Drawn By	MN
Date Plotted	25-Sep-23	Designed By	AE
Coordinate System	STROMLO GRID	Approved	AE
Height Datum	AHD	Approved Signature	

Project Name and Location YARRALUMLA BRICKWORKS-PRECINCT 3					
BLOCK a SECTION C YARRALUMLA ,ACT					
Drawing Title WASTE MANAGEMENT PLAN					
Project Number	201001	Type	DRG	Discipline	CIV
Sub-Discipline	WM	Drg No.	2301	Rev	B