



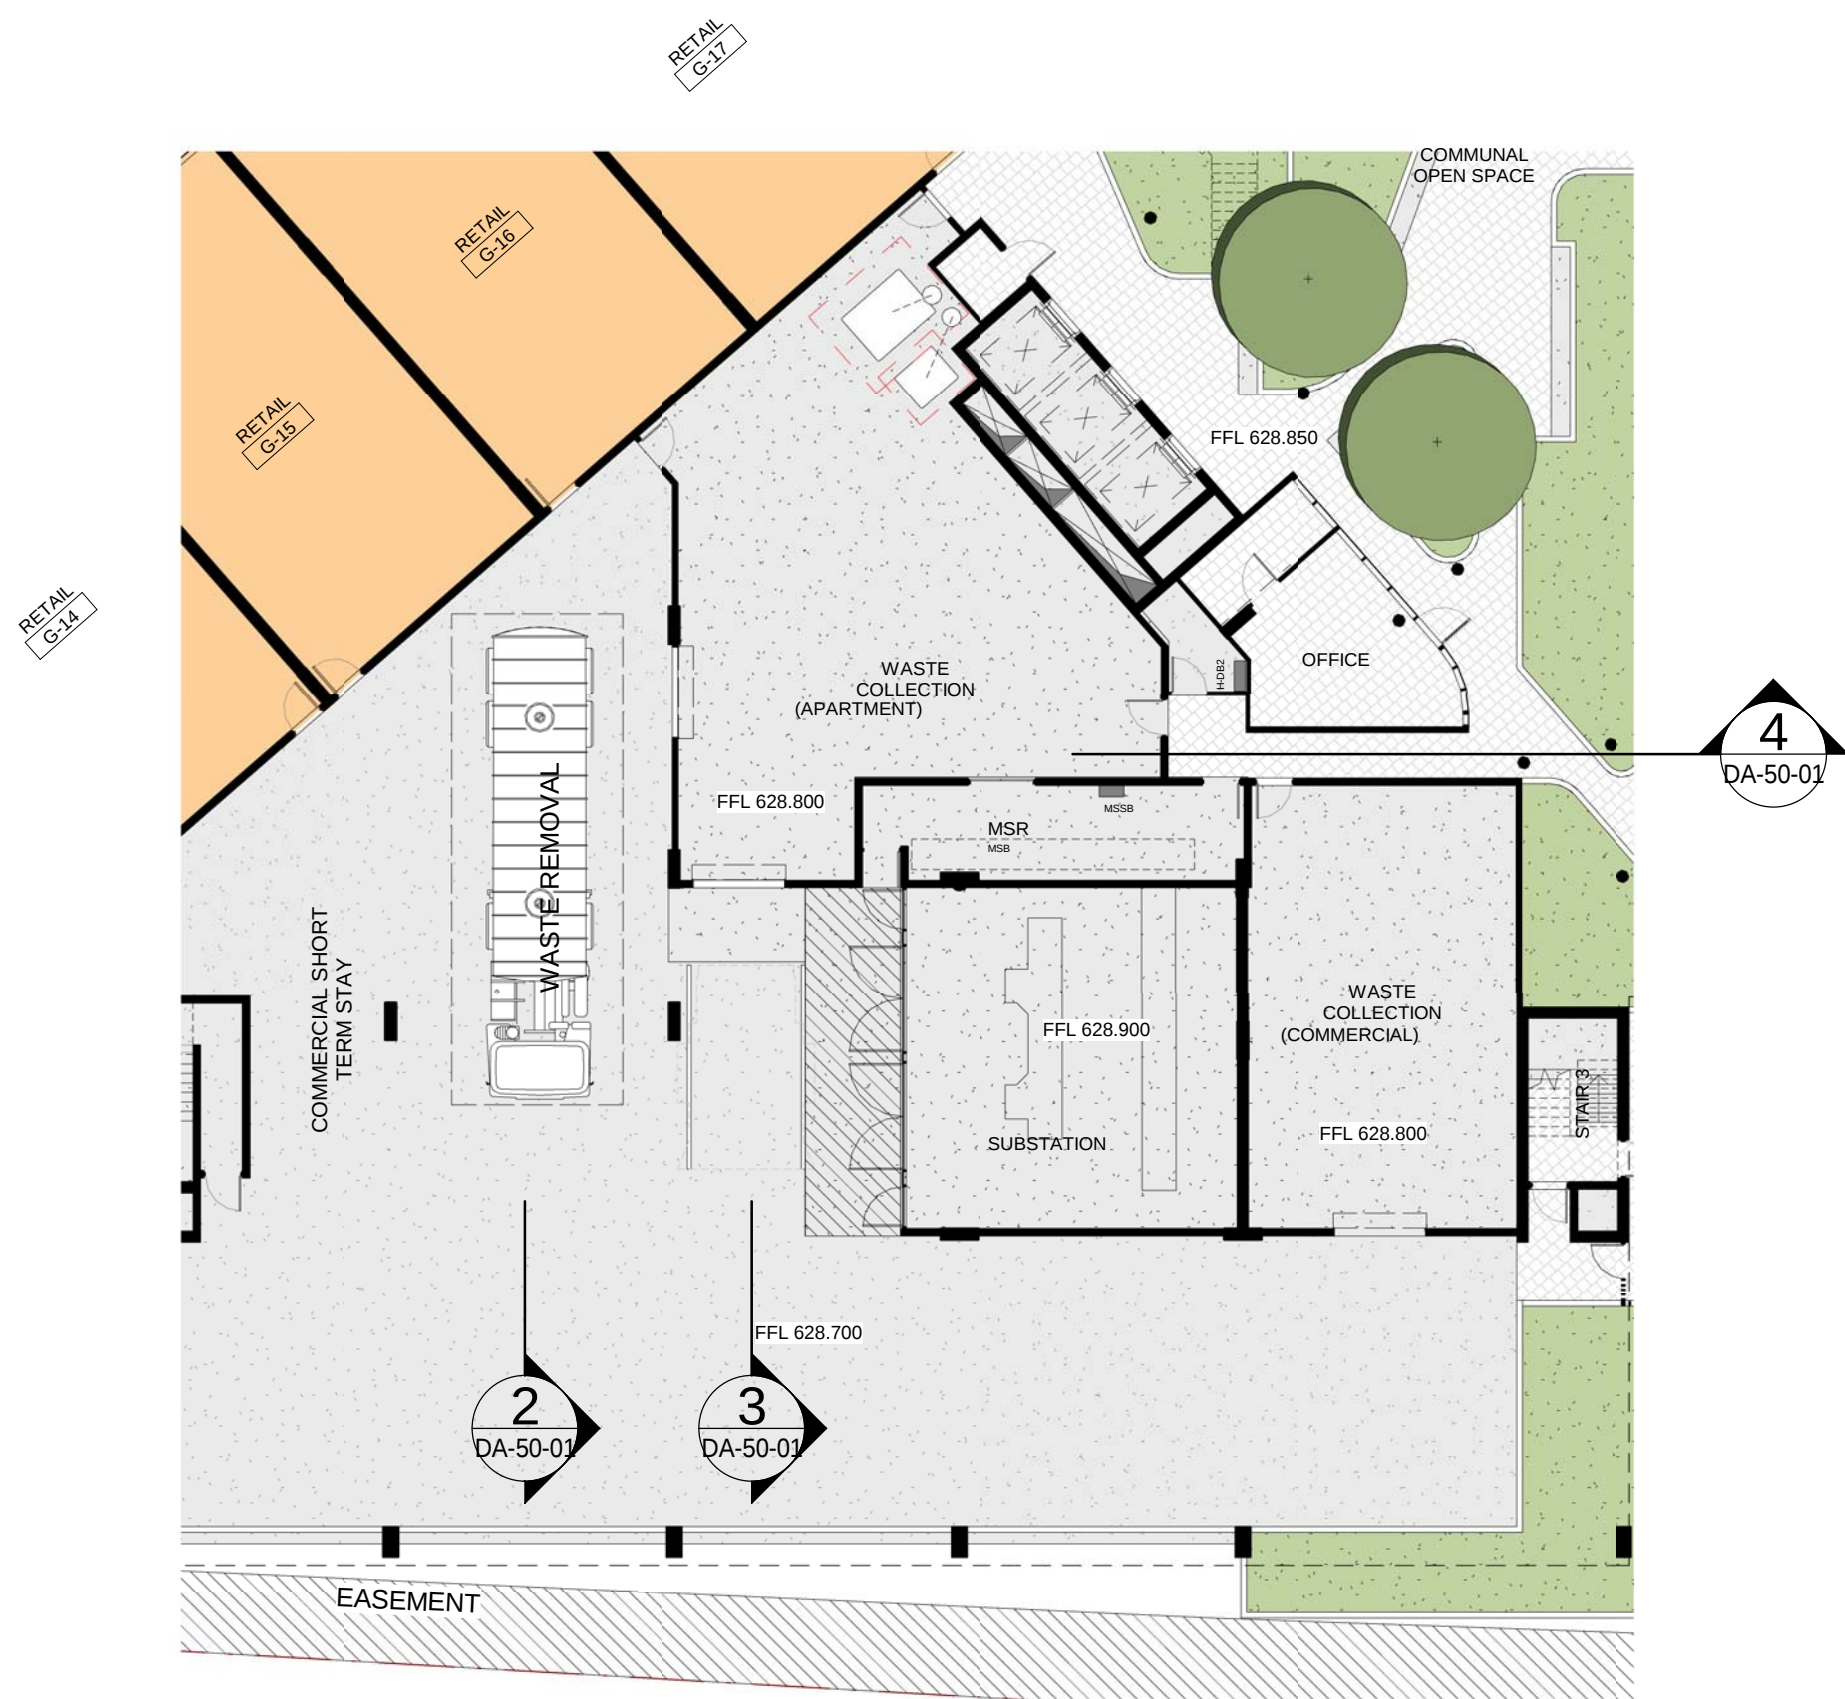

1 WASTE ENCLOSURE
SCALE 1 : 200



2 SECTION F - WASTE COLLECTION
SCALE 1 : 200

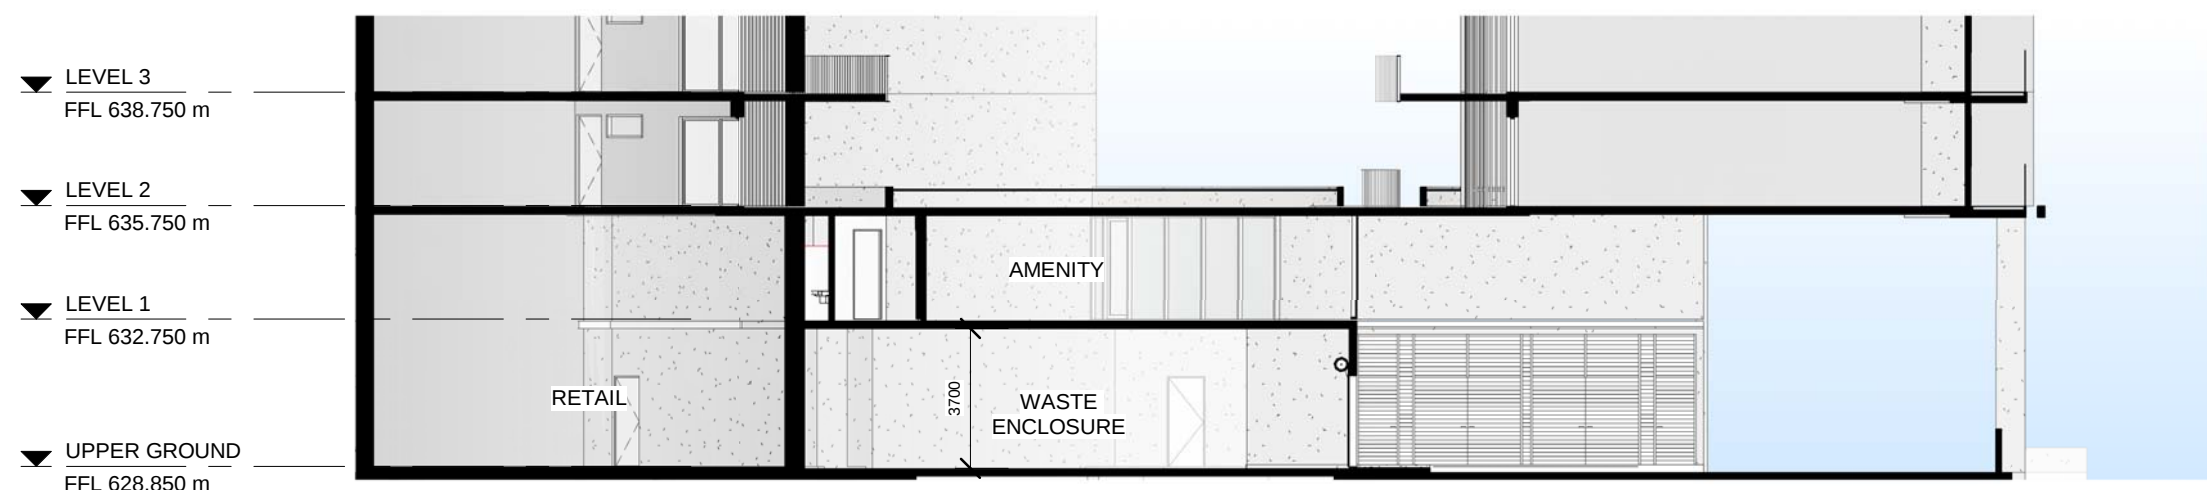

3 SECTION G - WASTE ENCLOSURE
SCALE 1 : 200



4 SECTION H - WASTE ENCLOSURE
SCALE 1 : 200