




SECTION A  
SCALE NTS  
031

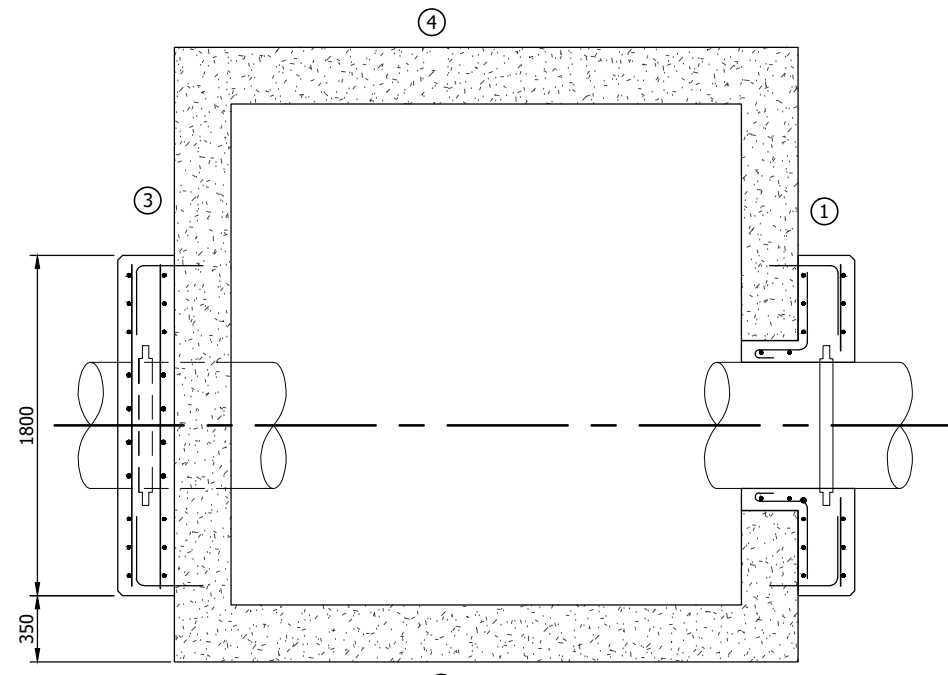


SECTION F  
SCALE NTS  
032

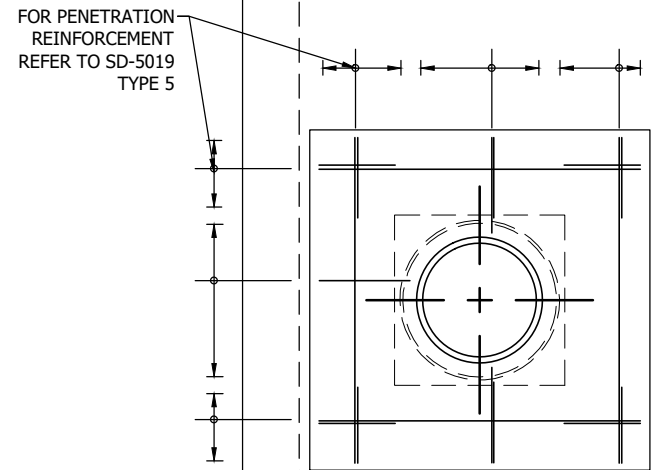

SIDE 1 PIPE PENETRATION ELEVATION  
SIDE 3 PIPE PENETRATION OPPOSITE HAND  
NTS

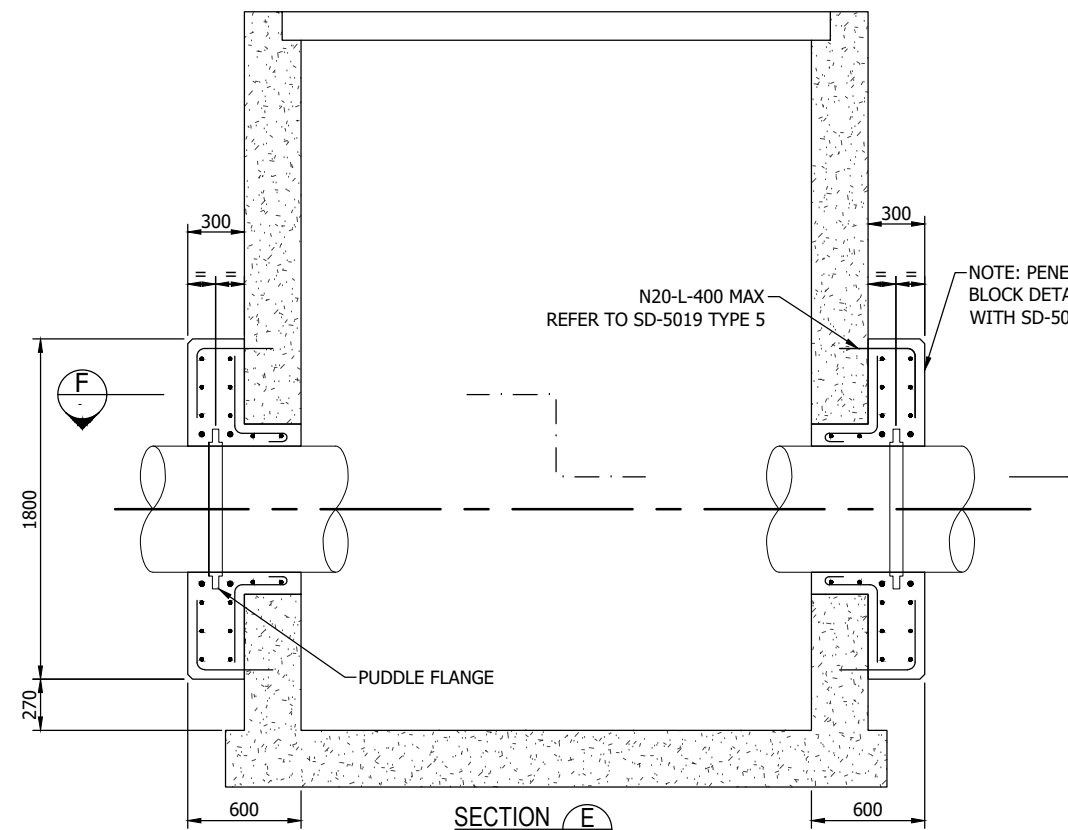


SECTION E  
SCALE NTS  
031

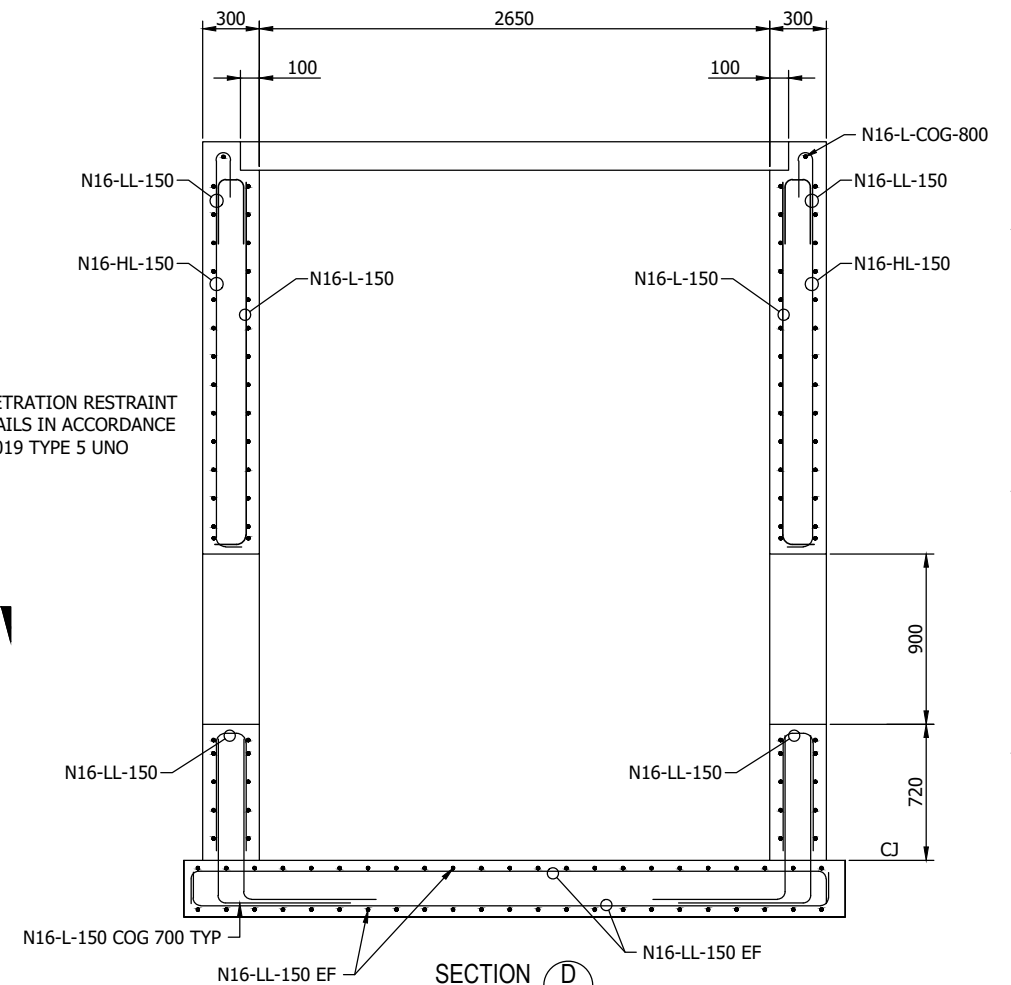

SECTION D  
SCALE NTS  
031

NOTE  
FOR GENERAL NOTES AND LEGEND REFER  
SMC DRAWING No. 30002750-WS-001

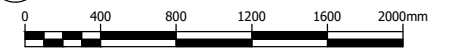

SCALE 1:20

DESIGN

D	ICON WATER RESUBMISSION	07.05.2024	A.L.	A.C.	
C	ICON WATER RESUBMISSION	30.11.2023	A.L.	A.C.	
B	ISSUE FOR APPROVAL	11.11.2022	A.L.	A.C.	
A	ISSUE FOR REVIEW & COMMENT	16.09.2022	A.L.	A.C.	
No.	REVISION	DATE	ENG CHECKED	VERIFIED	DESIGN AUTH



Drawn:	N.BROOKE-TAYLOR	Designed:	M. HOSSEINI
Checked:	A.CHANDRA		
Project Manager:	T. VAN NIEKERK		
Contractor's Drawing No.:	3002750-WS-032		
Icon Water Consented:			
Icon Water Design Authority:			

WILLIAM HOVELL DRIVE DUPLICATION  
TYPICAL REFLUX VALVE INSTALLATION  
DETAILS SHEET 3

Scale:	AS SHOWN	Date:		Sheet No.:	
Project No.:	AS SHOWN	Tender No.:	DR		
A1		3002750-WS-032		Rev	D