



EXTERNAL WORKS PLAN



ELEVATION 03

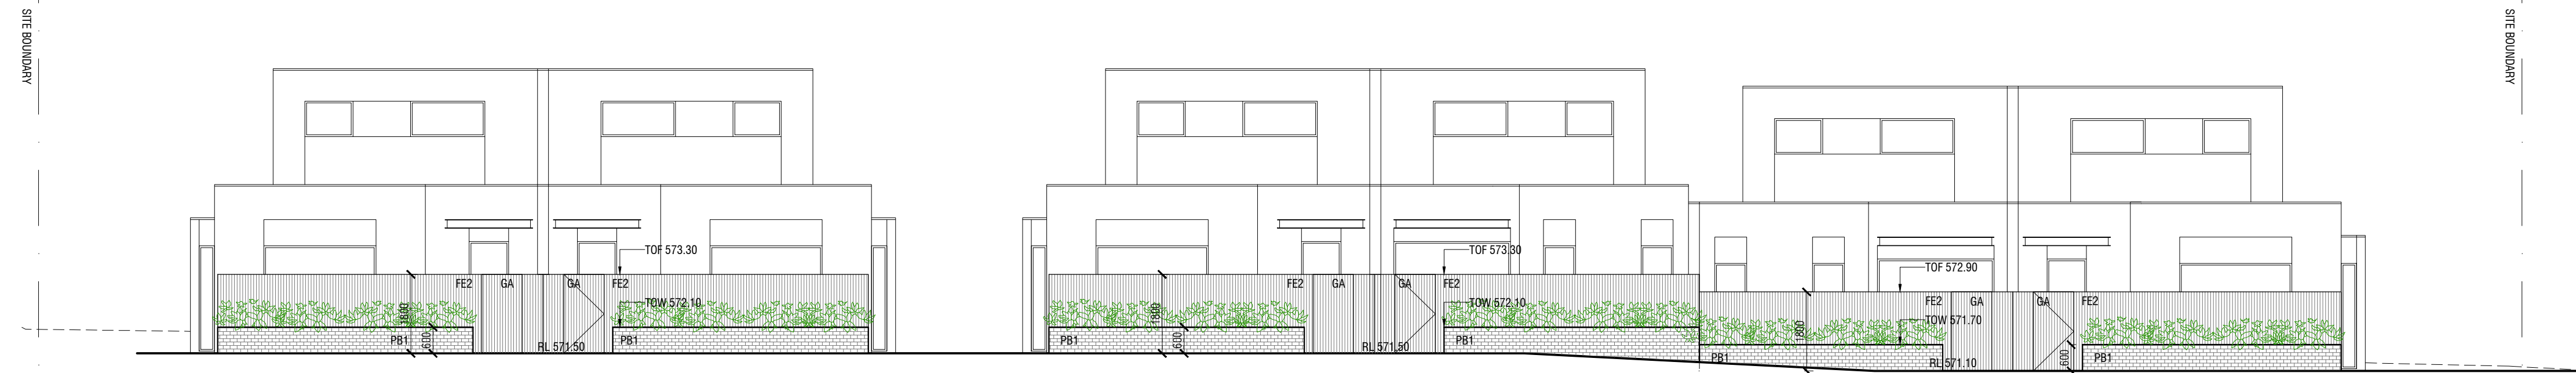


ELEVATION 02

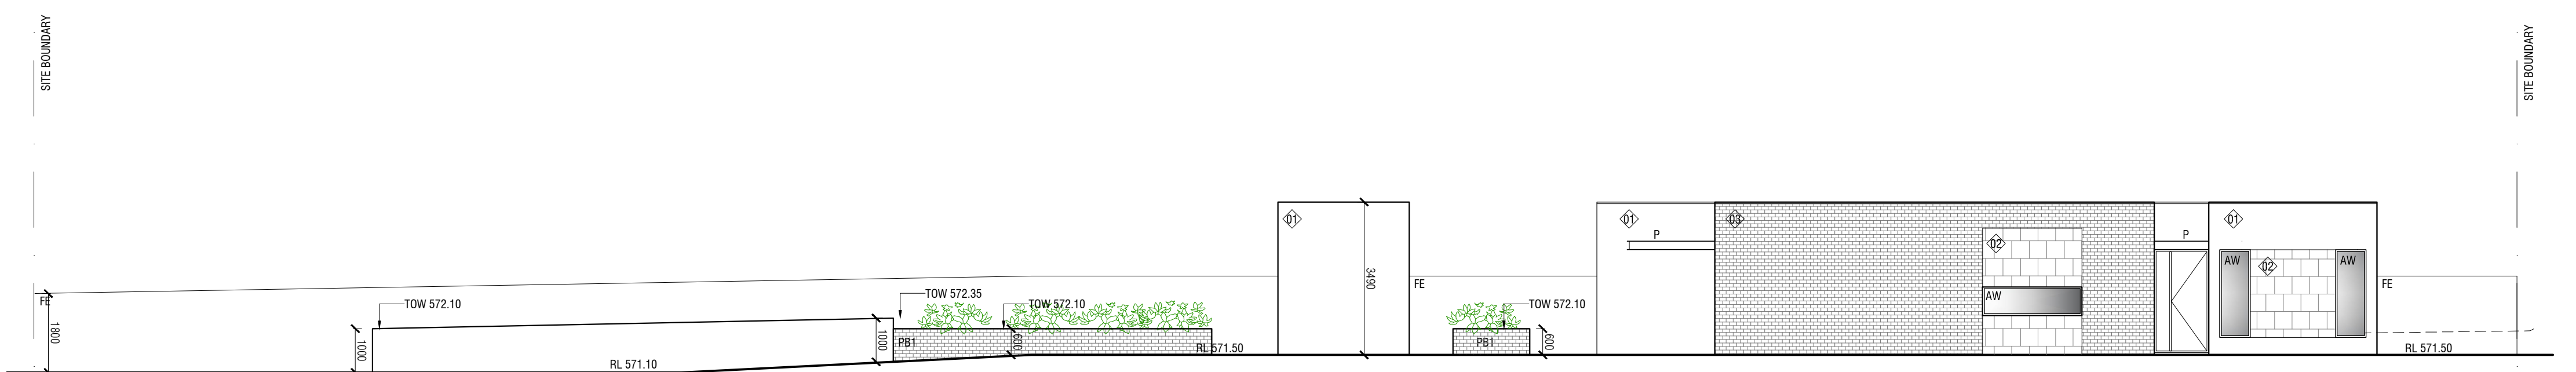

ELEVATION 01

- EXTERNAL WORKS KEY
- BR ENTRY WALL WITH UNIT NUMBER AND LETTERBOX - REFER EXTERNAL WORKS PLAN
 - FE TIMBER BOUNDARY FENCE 1.8m HIGH
 - FGL FINISHED GROUND LINE
 - GT METALWORK GATE COLOUR - SATIN BLACK
 - MR METAL RAILING FOR STAIRS TO BASEMENT
 - NGL NATURAL GROUND LINE
 - PB1 RECYCLED RED BRICK PLANTERBOX
 - P FABRICATED STEEL PERGOLA STRUCTURE COLOUR - DULUX MONUMENT
 - RT STONEWORK RETAINING WALL
 - ST ETHERNAL BASEMENT EGRESS STAIR

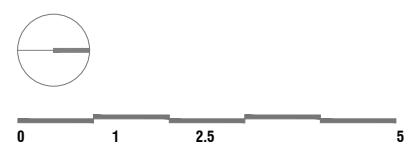

YARRALUMLA TOWNHOUSES

BLOCK 19 SECTION 64
YARRALUMLA
1912

EXTERNAL WORKS PLAN

1:200 / 1:50 @ A1
22 JUNE 2017
DA003



PO Box 3673
Manuka ACT 2603
ThursdaysArchitecture.com.au
ACT Registration No. 2289
NSW Registration No. 9528