



SHADOW DIAGRAM 22 JUNE 9AM

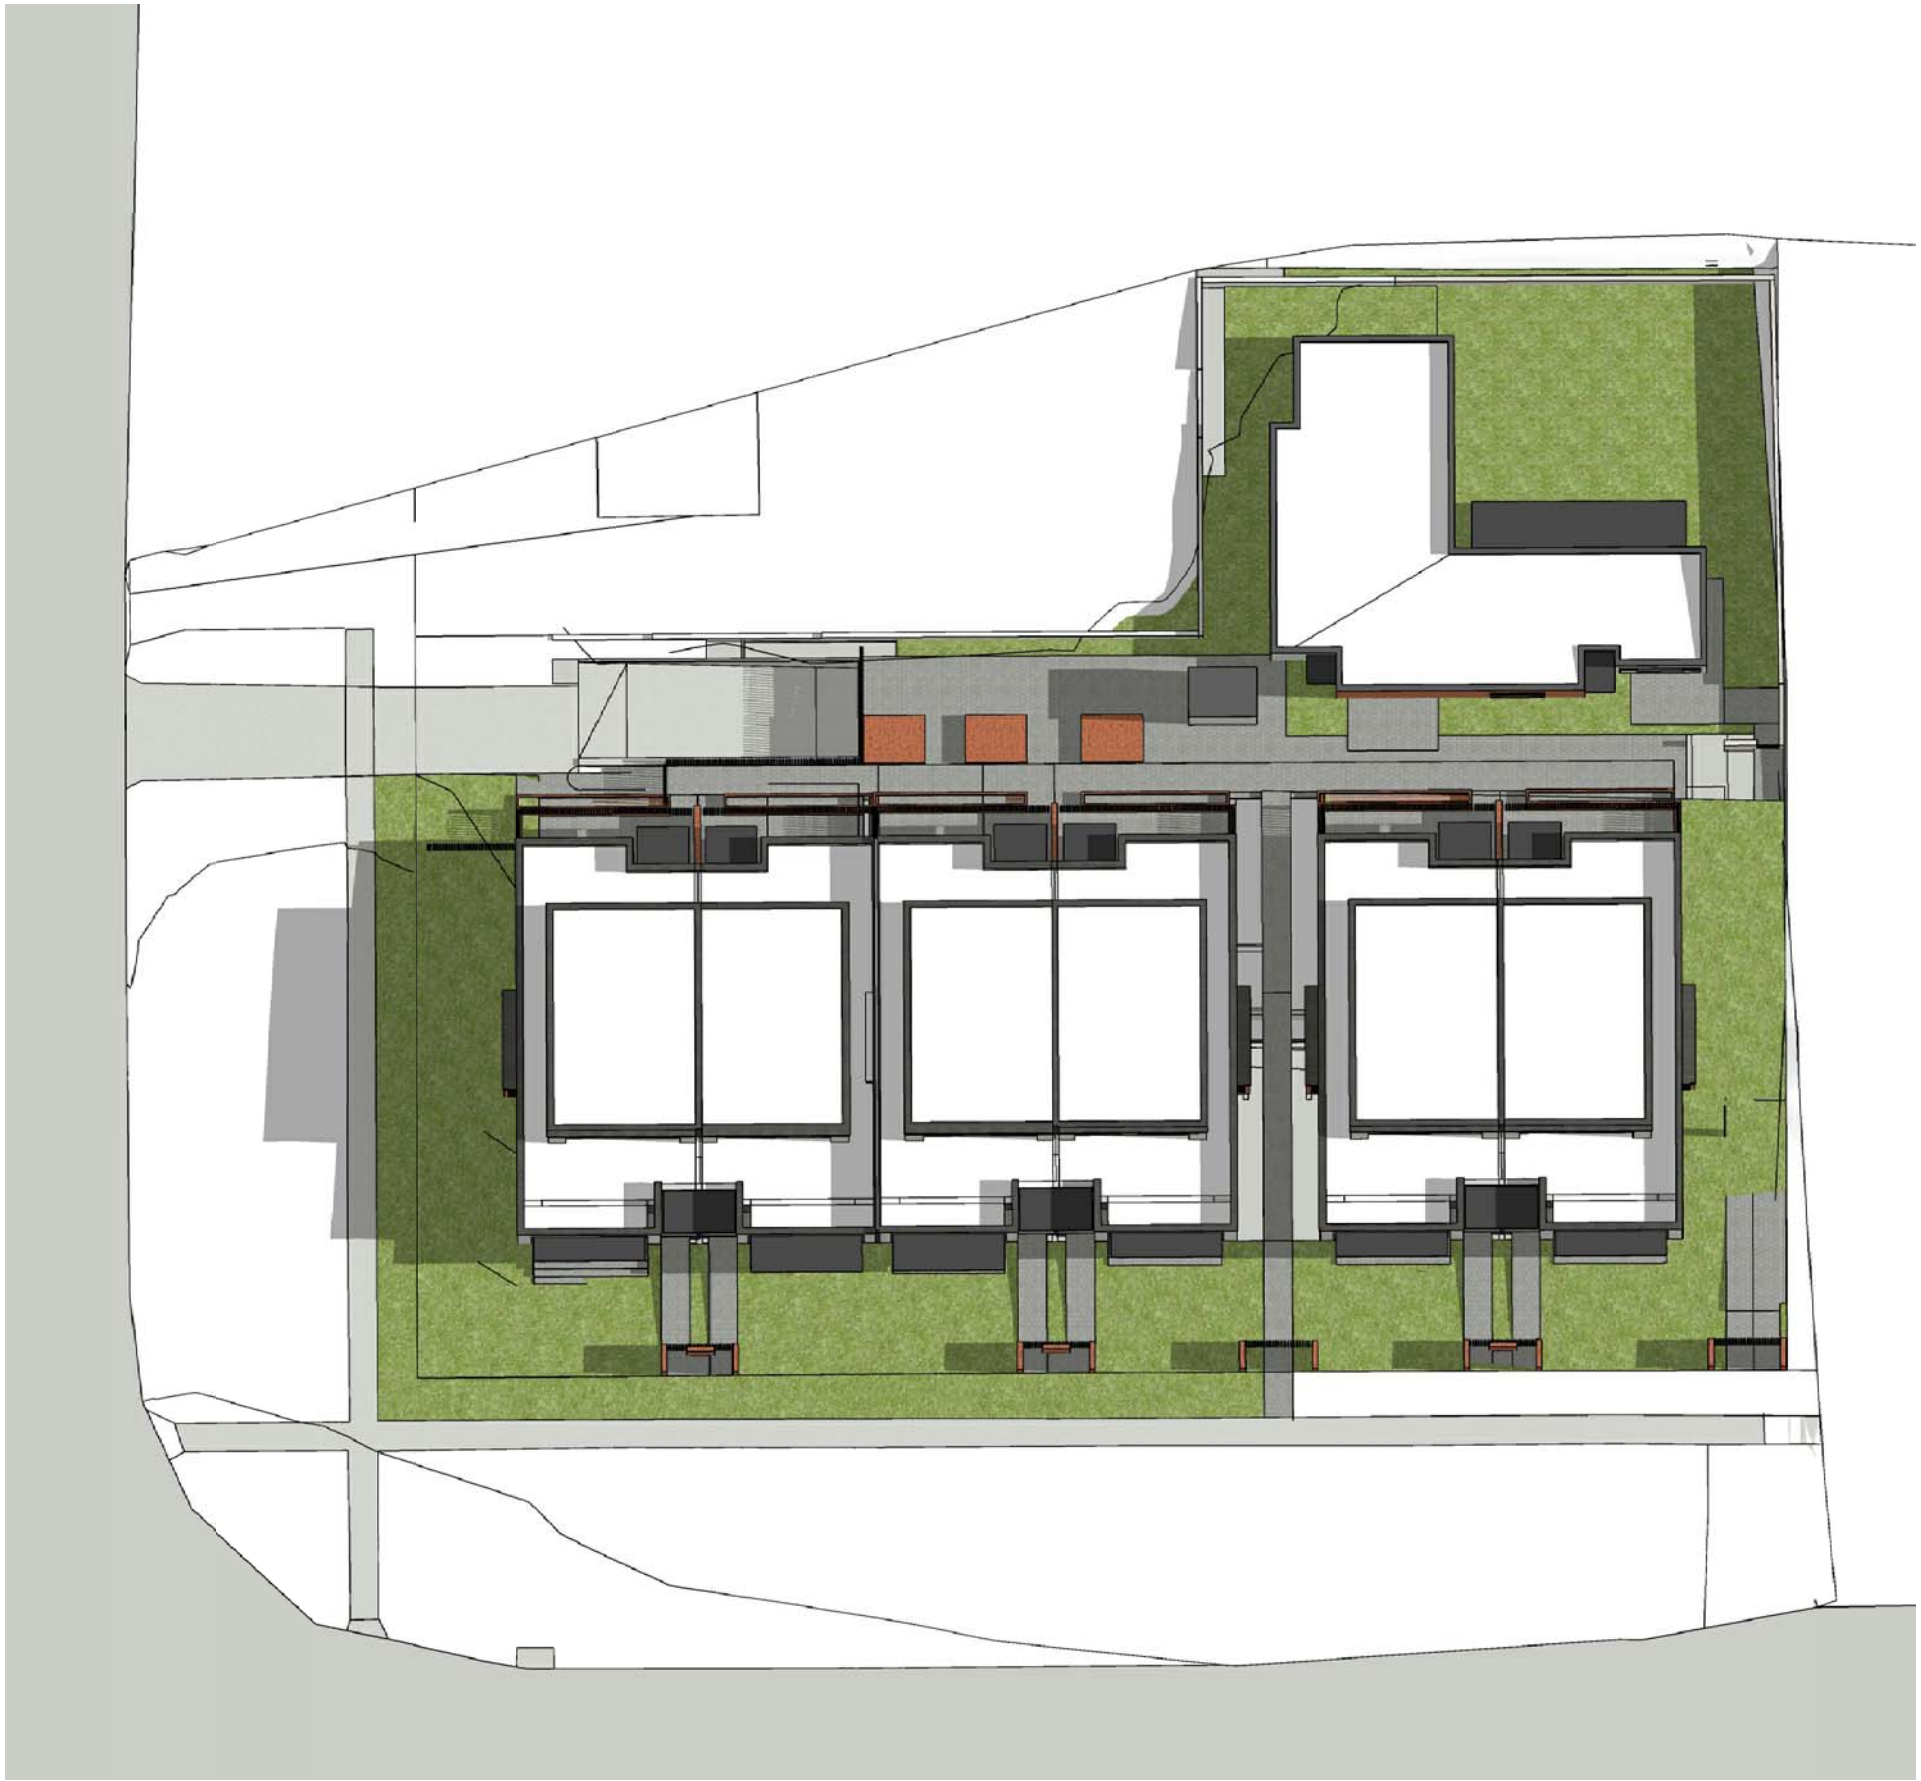

SHADOW DIAGRAM 22 JUNE 12PM

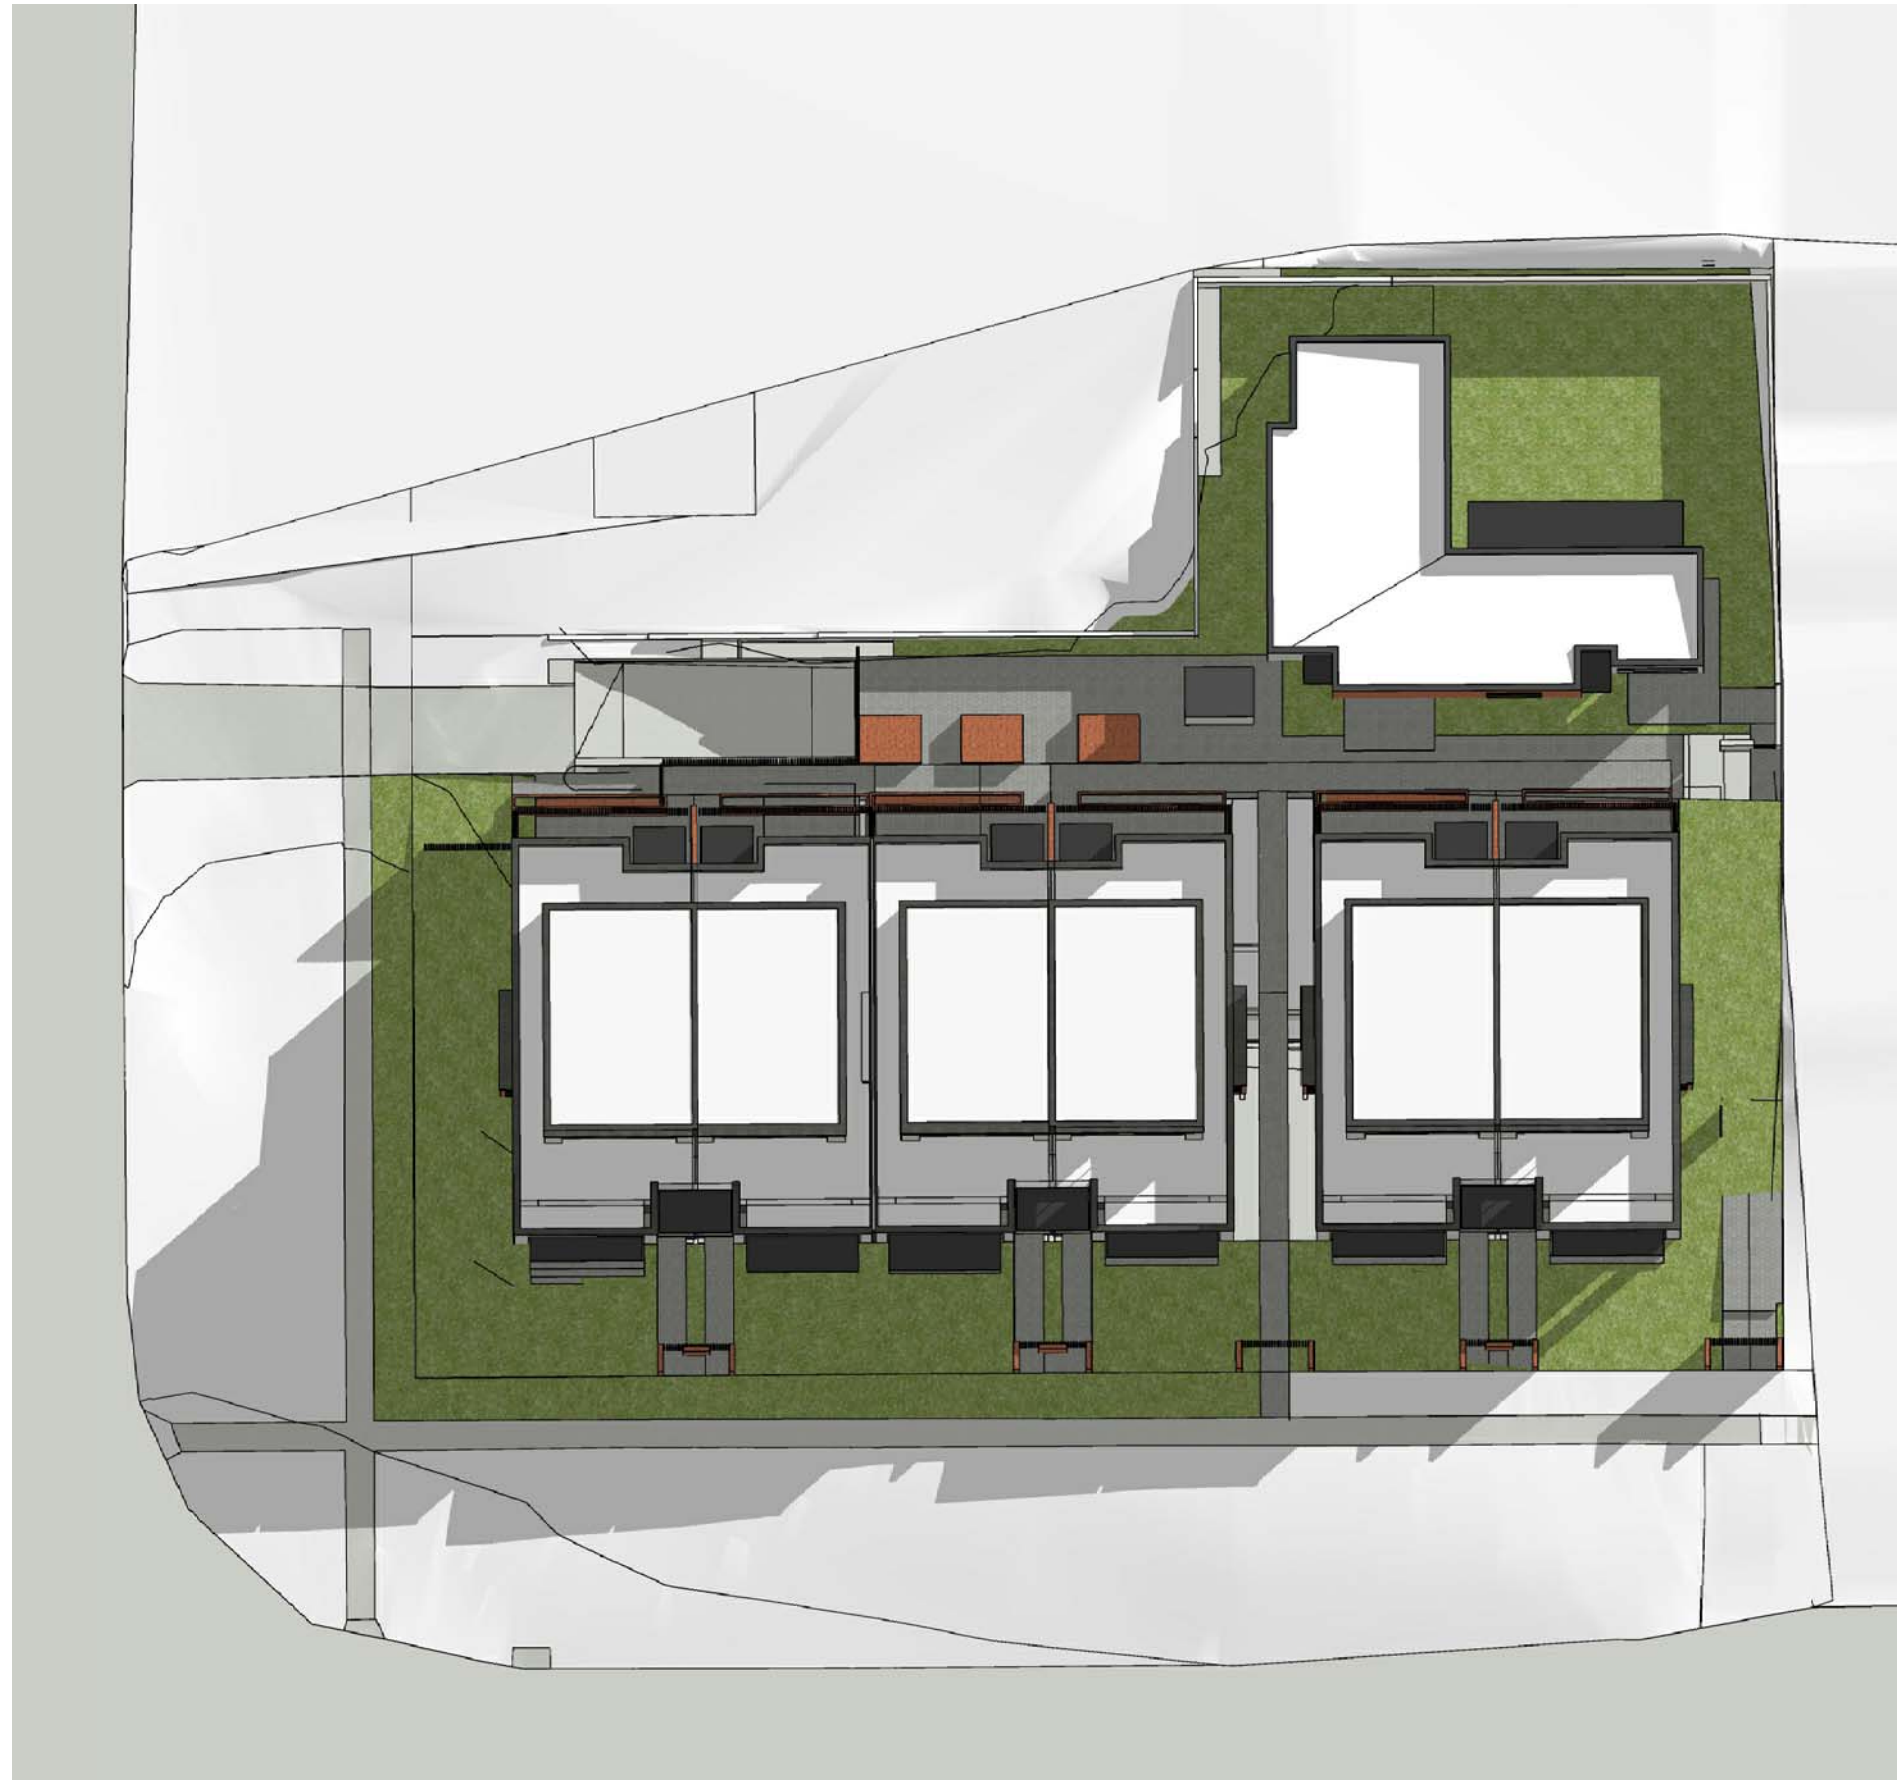

SHADOW DIAGRAM 22 JUNE 3PM




TYPICAL INTERNAL SOLAR ACCESS DIAGRAM 22 JUNE 9AM



TYPICAL INTERNAL SOLAR ACCESS DIAGRAM 22 JUNE 10AM



TYPICAL INTERNAL SOLAR ACCESS DIAGRAM 22 JUNE 11AM

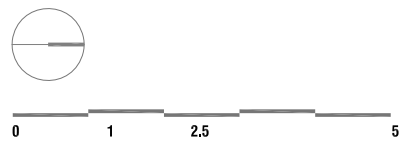

YARRALUMLA TOWNHOUSES
BLOCK 19 SECTION 64
YARRALUMLA
1912

SHADOW DIAGRAMS
1:200 @ A1
22 JUNE 2017
DA400



PO Box 3673
Manuka ACT 2603
ThursdayArchitecture.com.au
ACT Registration No. 2289
NSW Registration No. 3508