


WODEN VILLAGE

BLOCK 4 SECTION 7

PHILLIP

DEVELOPMENT APPLICATION

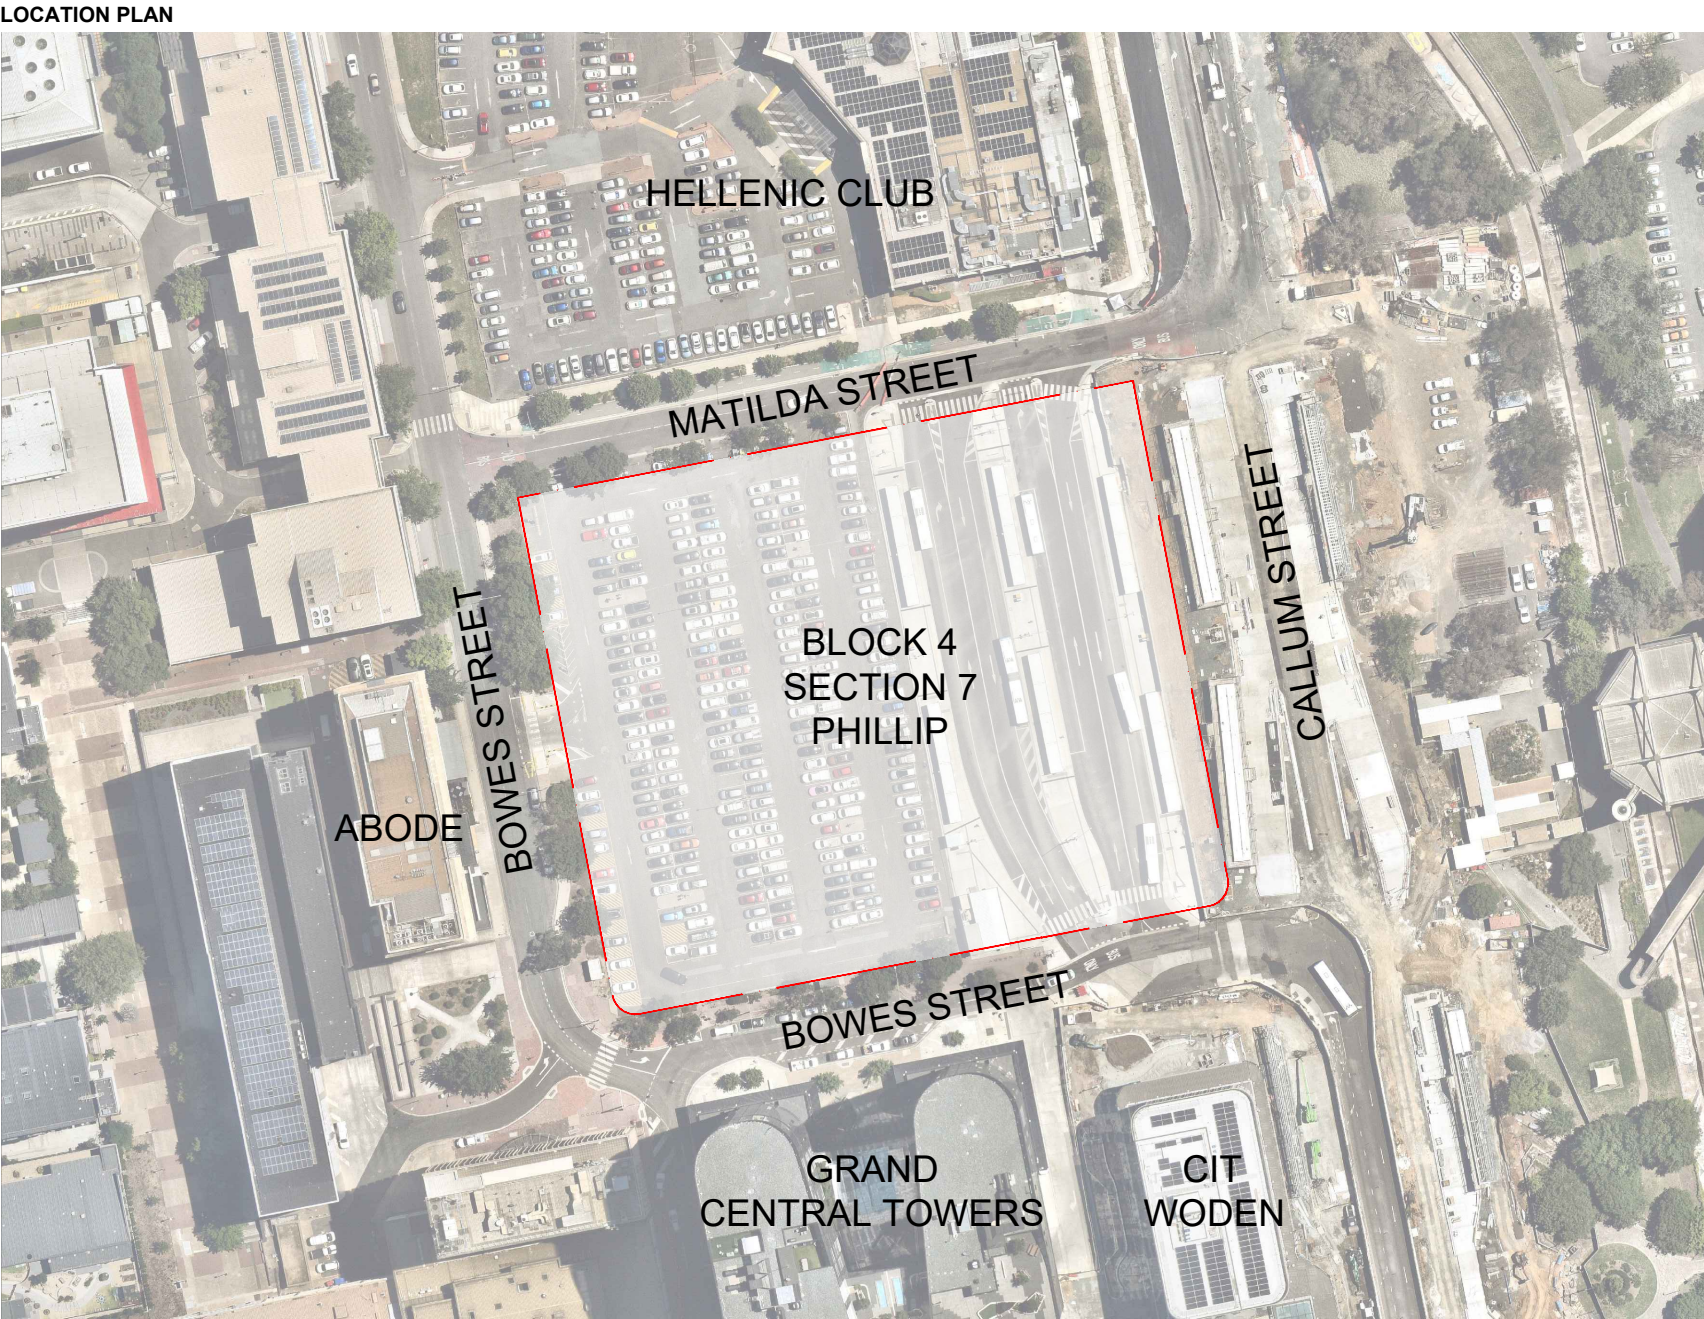

DRAWING SCHEDULE

SHEET	NAME	DATE	REVISION	SERIES
L000	COVER SHEET	04.03.26	F	000
L002	MATERIALS PALETTE	01.08.25	B	000
L003	MATERIALS PALETTE	01.08.25	B	000
L004	PLANTING PALETTE + SCHEDULE - OFF-SITE WORKS	01.08.25	B	000
L005	PLANTING PALETTE - ON BLOCK	01.08.25	B	000
L006	PLANTING SCHEDULE - ON BLOCK	04.03.26	C	000
L007	ILLUSTRATIVE MASTERPLAN	04.03.26	C	000
L008	CANOPY COVER, PERMEABILITY & SOIL VOLUME DIAGRAMS	04.03.26	D	000
L100	TREE MANAGEMENT PLAN - OFF-SITE WORKS	10.09.25	C	100
L101	TREE ASSESSMENT SCHEDULE	01.08.25	B	100
L102	TREE ASSESSMENT SCHEDULE	01.08.25	A	100
L103	TREE ASSESSMENT SCHEDULE	01.08.25	A	100
L104	TREE ASSESSMENT SCHEDULE	01.08.26	A	100
L200	LANDSCAPE PLAN - OFF-SITE WORKS	04.03.26	C	200
L201	LANDSCAPE PLAN - GROUND FLOOR	04.03.26	E	200
L202	LANDSCAPE PLAN - LEVEL 3, 4 + 5	01.08.25	A	200
L203	LANDSCAPE PLAN - LEVEL 6, 8, 11 + 12	04.03.26	D	200
L500	PLANTING PLAN - OFF-SITE WORKS	04.03.26	B	500
L501	PLANTING PLAN - GROUND FLOOR	04.03.26	D	500
L502	PLANTING PLAN - LEVEL 3, 4 + 5	01.08.25	A	500
L503	PLANTING PLAN - LEVEL 6, 8, 11 + 12	04.03.26	C	500
L800	TYPICAL LANDSCAPE DETAILS	01.08.25	A	800

NOTES

1. THIS DRAWING IS TO BE READ IN CONJUNCTION WITH ALL LANDSCAPE ARCHITECTURE SCHEDULES, TECHNICAL SPECIFICATIONS, AND OTHER CONSULTANT DRAWINGS. PLEASE CHECK AND VERIFY ALL DIMENSIONS AND SITE CONDITIONS PRIOR TO THE COMMENCEMENT OF ANY WORK. DO NOT SCALE DRAWINGS. REFER TO FIGURED DIMENSIONS ONLY. PLEASE INFORM OCULUS OF ANY DISCREPANCIES FOR CLARIFICATION BEFORE PROCEEDING. UNLESS OTHERWISE NOTED THIS DRAWING IS NOT FOR CONSTRUCTION. SERVICES SHOWN ON THIS DRAWING ARE APPROXIMATE ONLY. THE EXACT LOCATION IS TO BE CONFIRMED ON-SITE BY CONTRACTOR PRIOR TO COMMENCEMENT. DIAL BEFORE YOU DIG.

- L1 QUANTITIES OF TREES UPDATED
- L2 PM14 REVISED TO SUIT NEW CONDITIONS
- L3 ROOFTOP LAYOUTS UPDATED
- L4 CHANGES TO ACCOMMODATE TRUCK TURNING CIRCLES
- L5 CANOPY COVER DIAGRAM AND CALCULATIONS UPDATED
- L6 DRIVEWAYS ADJUSTED TO REFLECT ENGINEER'S DOCUMENTATION
- L7 PLANTER LAYOUT ADJUSTED TO REFLECT ARCHITECTURAL CHANGES

We acknowledge the Ngunnawal and Ngambri People as the Traditional Custodans of this place. We honour Elders past and present, whose profound knowledge systems can teach us much about we care and design for Country.

PROJECT C-2307  
BLOCK 1 SECTION 7 PHILLIP

STATUS  
DEVELOPMENT APPLICATION

CLIENT  
HELLENIC PROPERTY INVESTMENTS

ARCHITECT  
METIER3

ISSUE	DATE	AMENDMENT	BY	APPROVED
A	30.06.25	DRAFT	JET	PM
B	01.08.25	FOR APPROVAL	RH	JET
C	12.08.25	FOR APPROVAL	BG	JET
D	14.08.25	FOR APPROVAL	BG	JET
E	11.09.25	FOR APPROVAL	BG	JET
F	04.03.26	FOR APPROVAL	RH	PM

DRAWING TITLE  
COVER SHEET

DRAWING NUMBER  
L000

REVISION  
F