




Woden Village DA RFI – List of Changes:

- A1.** Driveways and verge crossings updated to match the Waste Management Ground Floor Plan.
- A2.** Ground floor waste enclosures and waste storage updated.
- A3.** Canopy above the waste collection zone removed.
- A4.** Carpark link design revised.
- A5.** Residential building link height adjusted.
- A6.** Apartment layouts revised to improve functionality.
- A7.** Development Schedule for the Community Building revised.
- A9.** Northern Residential Tower upper levels revised (façade, internal planning, and apartment mix updated).
- A10.** Carpark roof landscape updated.
- A11.** Roof plant area setbacks updated, and solar panel orientation adjusted.
- A12.** Carpark pedestrian link updated, services relocated.
- A13.** Dwelling typology plans provided.
- A14.** Floor-to-ceiling heights added.
- A15.** Residential corridor widths adjusted to meet the minimum requirement of 1540 mm.
- A16.** Ground floor amenity space converted to a residential lobby.
- A17.** Privacy screen details provided.
- A18.** Additional elevations added.

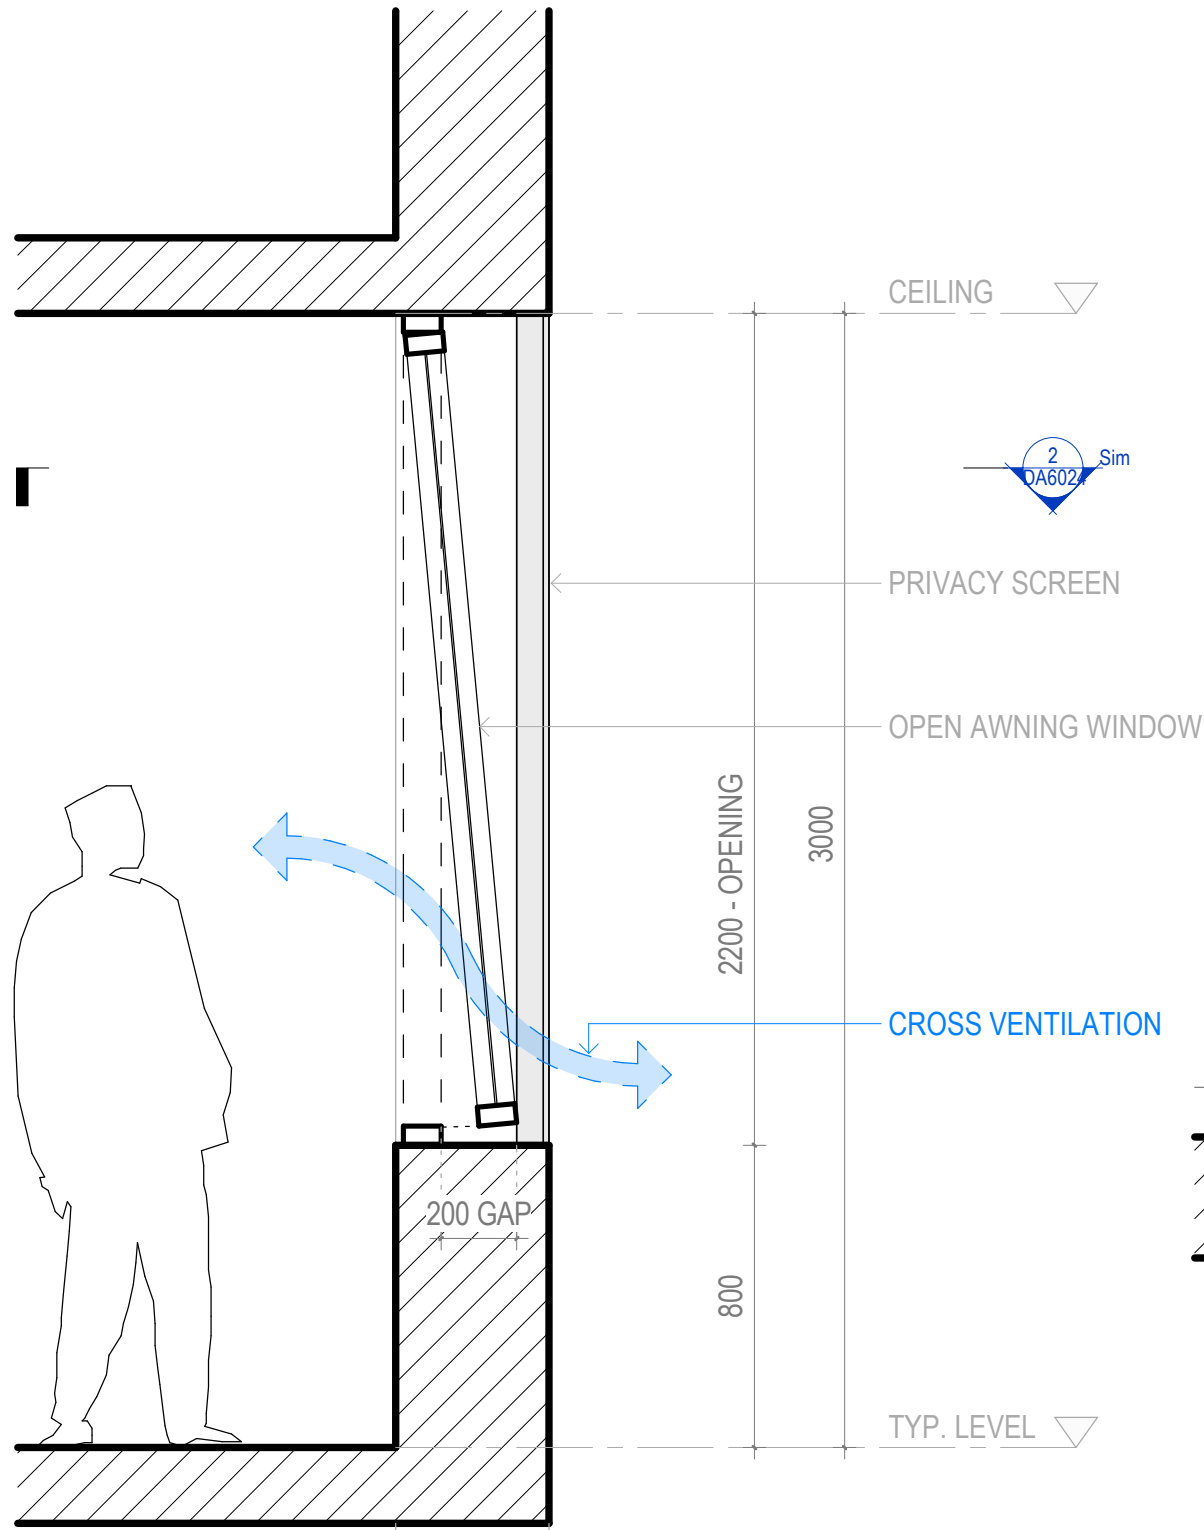

TYP. Privacy Screen Detail Section

1:20

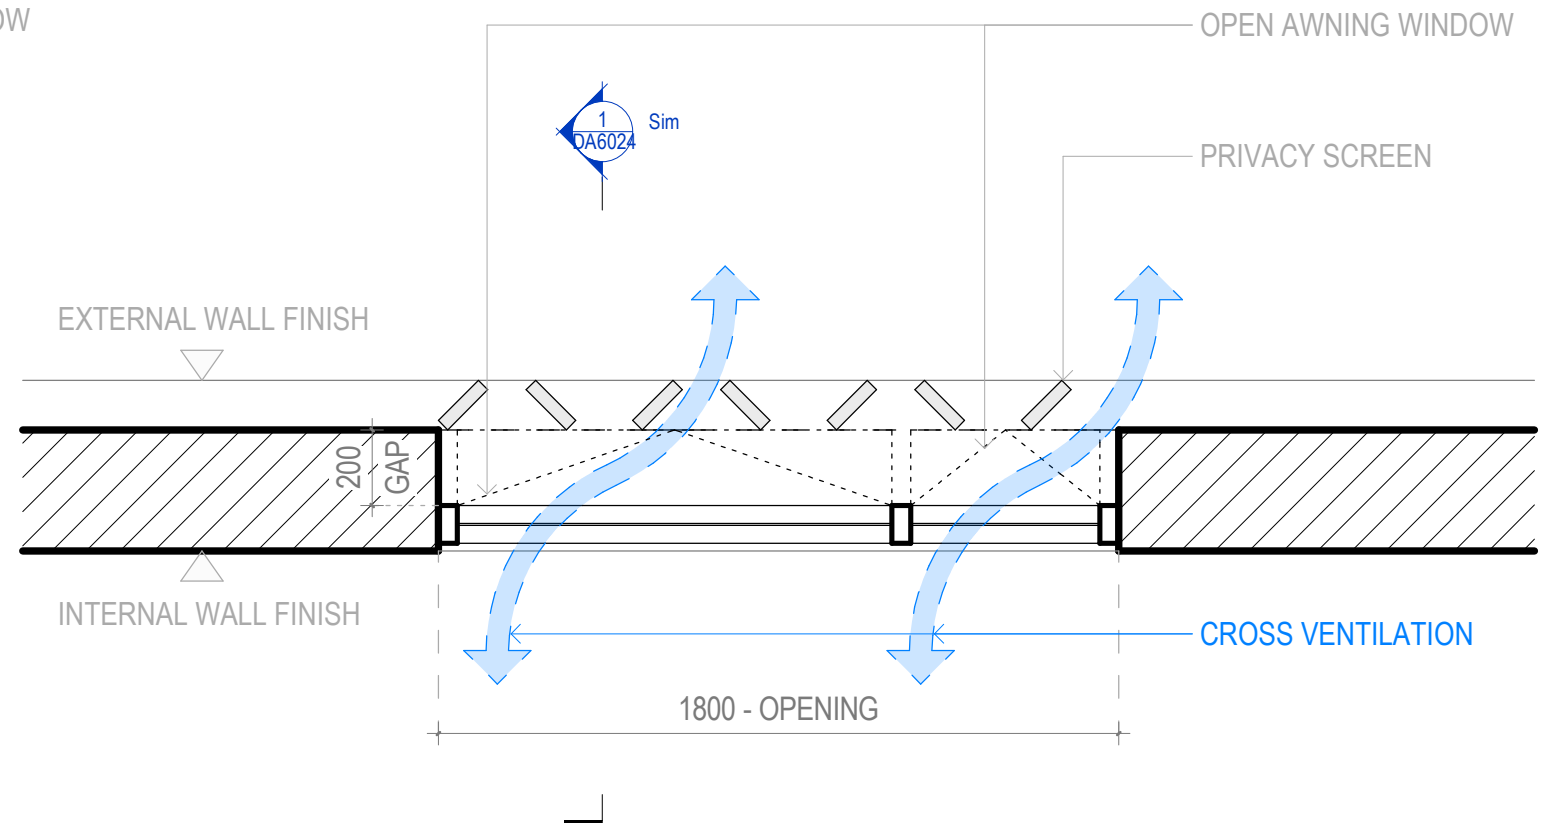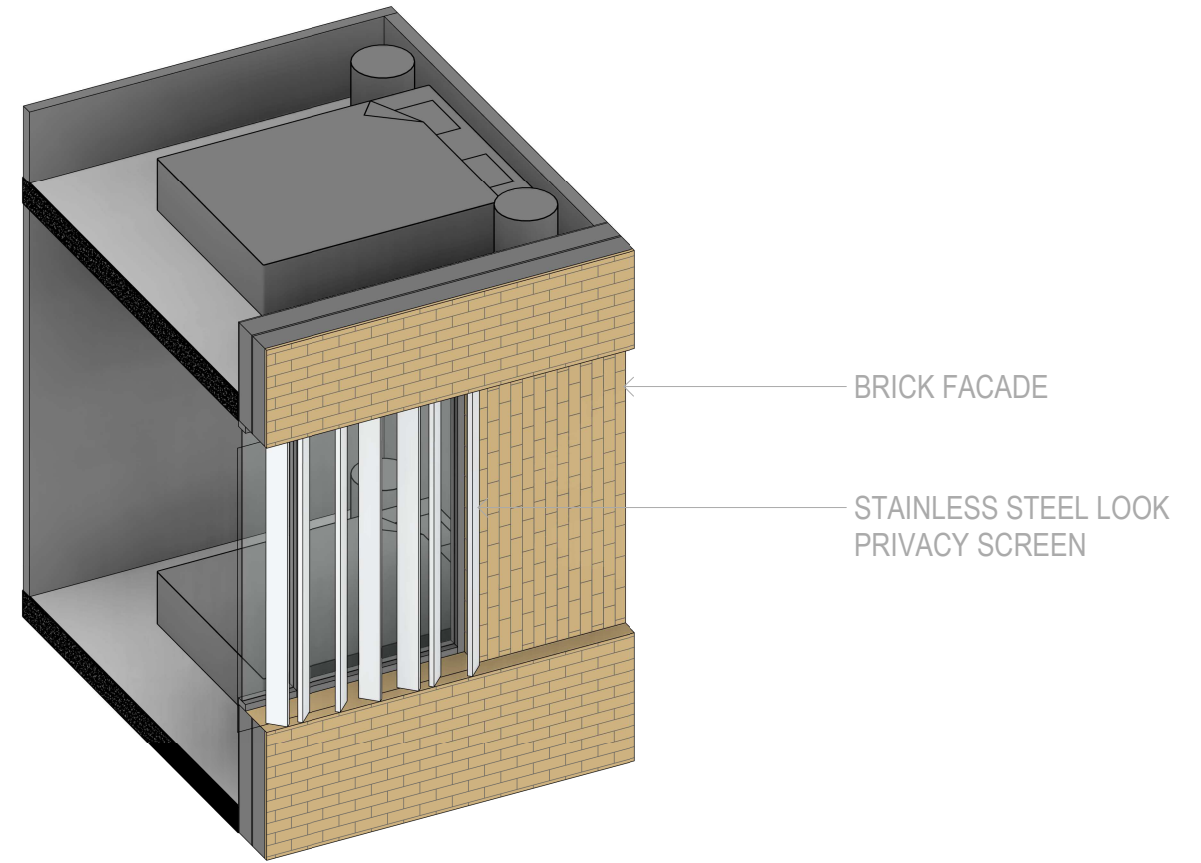

TYP. Privacy Screen Detail Plan

1:20

TYPICAL PRIVACY SCREEN DETAIL