


WASTE TURN COMMERCIAL COLLECTION
SCALE 1:250 @ A1

CLOUD REVISION	DESCRIPTION
B	TURNING TEMPLATE MODIFIED AND LOADING AREA ADDED

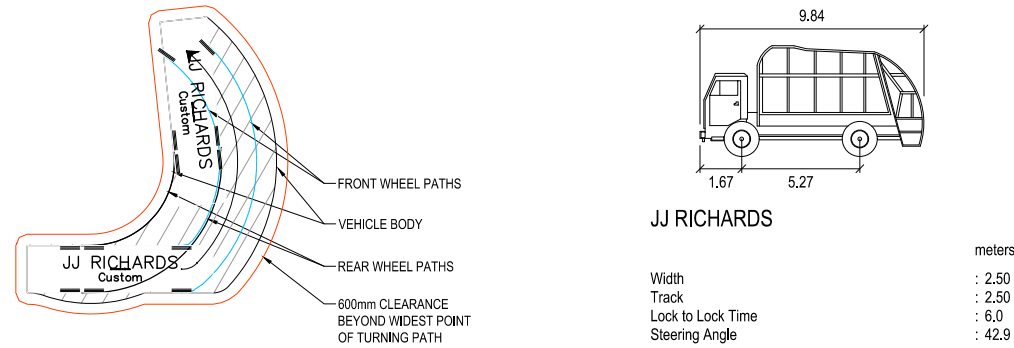


TYPICAL JJ RICHARDS TRUCK PROFILE
N.T.S.

Commercial Generation								
Yield			Waste		Recycling		Units of measurement	Comments
	Number (GFA)	Days operating	litres/day per 100m2	Total litres/wk	litres/day per unit	litres/day per 100m2		
Office - Commercial Building	11,473	5	20	11473	5	2,868	/100m2/day	
Retail	84	5	50	210	25	105		
Total	11,473			11,683		2,973		
COMM GENERATION - HOPPERS		Hopper Size (L)	3,000		1,100			
		Hopper Number	2		3			

Commercial Generation								
Yield			Waste		Recycling		Units of measurement	Comments
	Number (GFA)	Days operating	litres/day per 100m2	Total litres/wk	litres/day per unit	litres/day per 100m2		
Office -Community Building	1,832	5	20	1832	5	458		
Community	1,203	5	20	1203	5	301		
Retail	279	5	50	698	50	698		
Total	3,314			3,733		1,456		
COMM GENERATION - HOPPERS		Hopper Size (L)	2,000		1,100			
		Hopper Number	2		2			

Commercial Generation								
Yield			Waste		Recycling		Units of measurement	Comments
	Number (GFA)	Days operating	litres/day per 100m2	Total litres/wk	litres/day per unit	litres/day per 100m2		
Gym	613	7	10	429	10	429	/100m2/day	
Total	613			429		429		
COMM GENERATION - HOPPERS		Hopper Size (L)	1,100		1,100			
		Hopper Number	1		1			

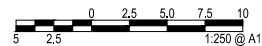

REV.	DESCRIPTION	DRAWN	DESIGNED	VERIFIED	APPROVED	DATE
B	DA AMENDMENT FOR DA	DY	JP	JP	AN	2026-03-06
A		DY	JP	JP	AN	2025-08-07

ARCHITECT / BUILDING DESIGNER	MATIER © MATIER3 PTY LIMITED ARCHITECT
DEVELOPER	
LAND OWNER:	

CLIENT	URBN — DG
--------	------------------

INDESCO INDESCO PTY LTD www.indesco.com.au ABN: 37 008 581 066
--

PROJECT TITLE	PHILLIP SECTION 7 BLOCK 4
---------------	------------------------------

CLIENT	URBN-DG
DRAWING STATUS	FOR APPROVAL
SCALE AS SHOWN	COORDINATE SYSTEM MGA2020-55
SHEET SIZE A1	DATUM AHD
PROJECT NUMBER	10675-01

DRAWING TITLE	WASTE MANAGEMENT PLAN COMMERCIAL TURNING MOVEMENTS
DRAWING NUMBER	808
REVISION	B