



WASTE TURN REVERSE IN

SCALE 1:150 @ A1  
12.50

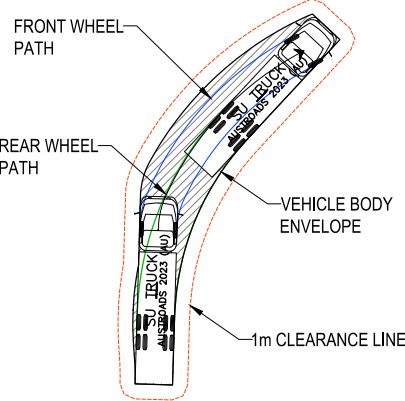

12.5 m SU TRUCK TEMPLATE  
N.T.S.

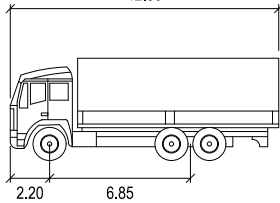

SU TRUCK

Width : 2.50  
Track : 2.50  
Lock to Lock Time : 6.0  
Steering Angle : 36.6

TYPICAL SU TRUCK PROFILE  
N.T.S.

REV.	DESCRIPTION	DRAWN	DESIGNED	VERIFIED	APPROVED	DATE
B	DA AMENDMENT FOR DA	DY	JP	JP	AN	2026-03-06
A		DY	JP	JP	AN	2025-08-07

ARCHITECT / BUILDING DESIGNER	<b>METIER</b> © METIER3 PTY LIMITED ARCHITECT
DEVELOPER	
LAND OWNER:	


CLIENT	<b>URBN — DG</b>
--------	------------------

<b>INDESCO</b> INDESCO PTY LTD www.indesco.com.au ABN: 37 008 581 066
--

PROJECT TITLE	PHILLIP SECTION 7 BLOCK 4
---------------	------------------------------

CLIENT	URBN-DG
DRAWING STATUS	FOR APPROVAL
SCALE AS SHOWN	COORDINATE SYSTEM MGA2020-55
SHEET SIZE A1	PROJECT NUMBER 10675-01

DRAWING TITLE	WASTE MANAGEMENT PLAN WASTE COLLECTION TURNING MOVEMENTS
DRAWING NUMBER	805
REVISION	B

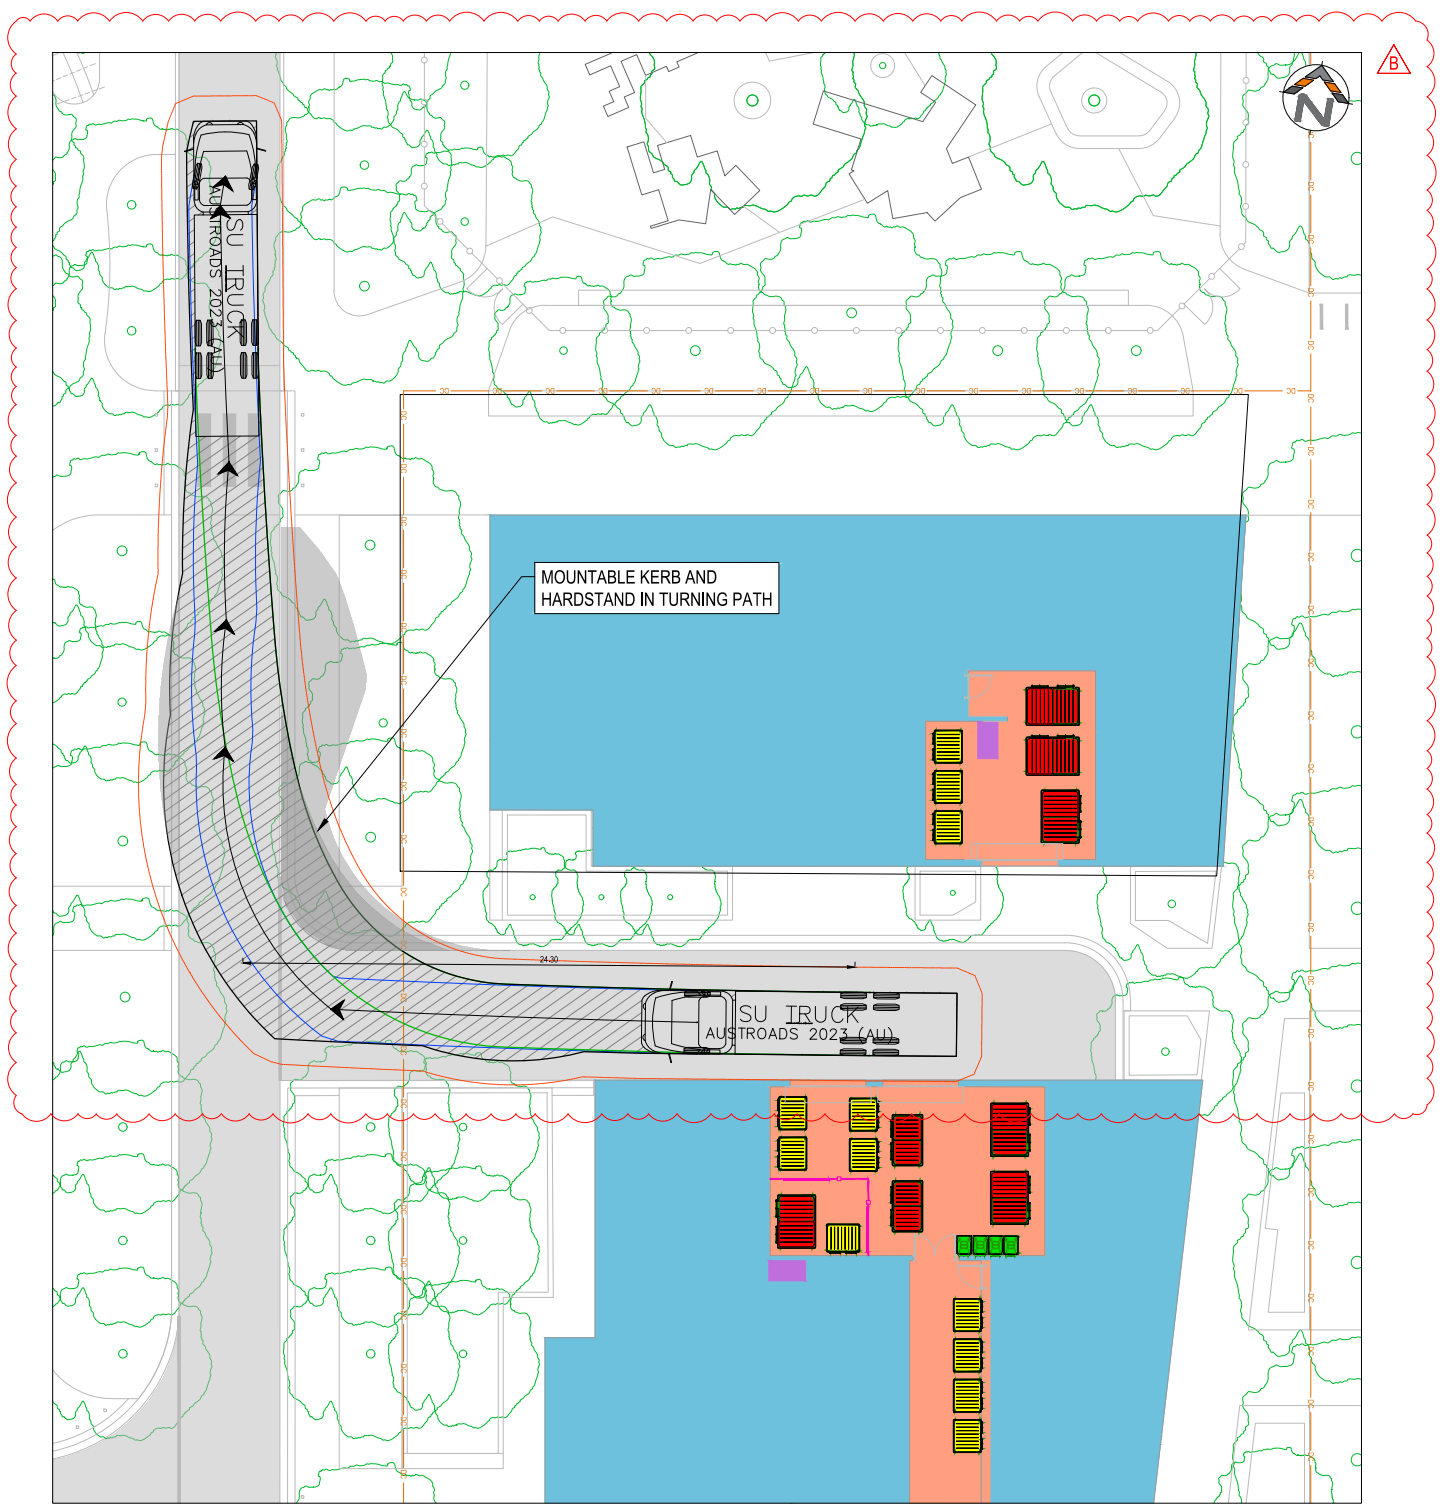

WASTE TURN OUT RIGHT

SCALE 1:150 @ A1

CLOUD REVISION	DESCRIPTION
B	TURNING TEMPLATE UPDATED

